
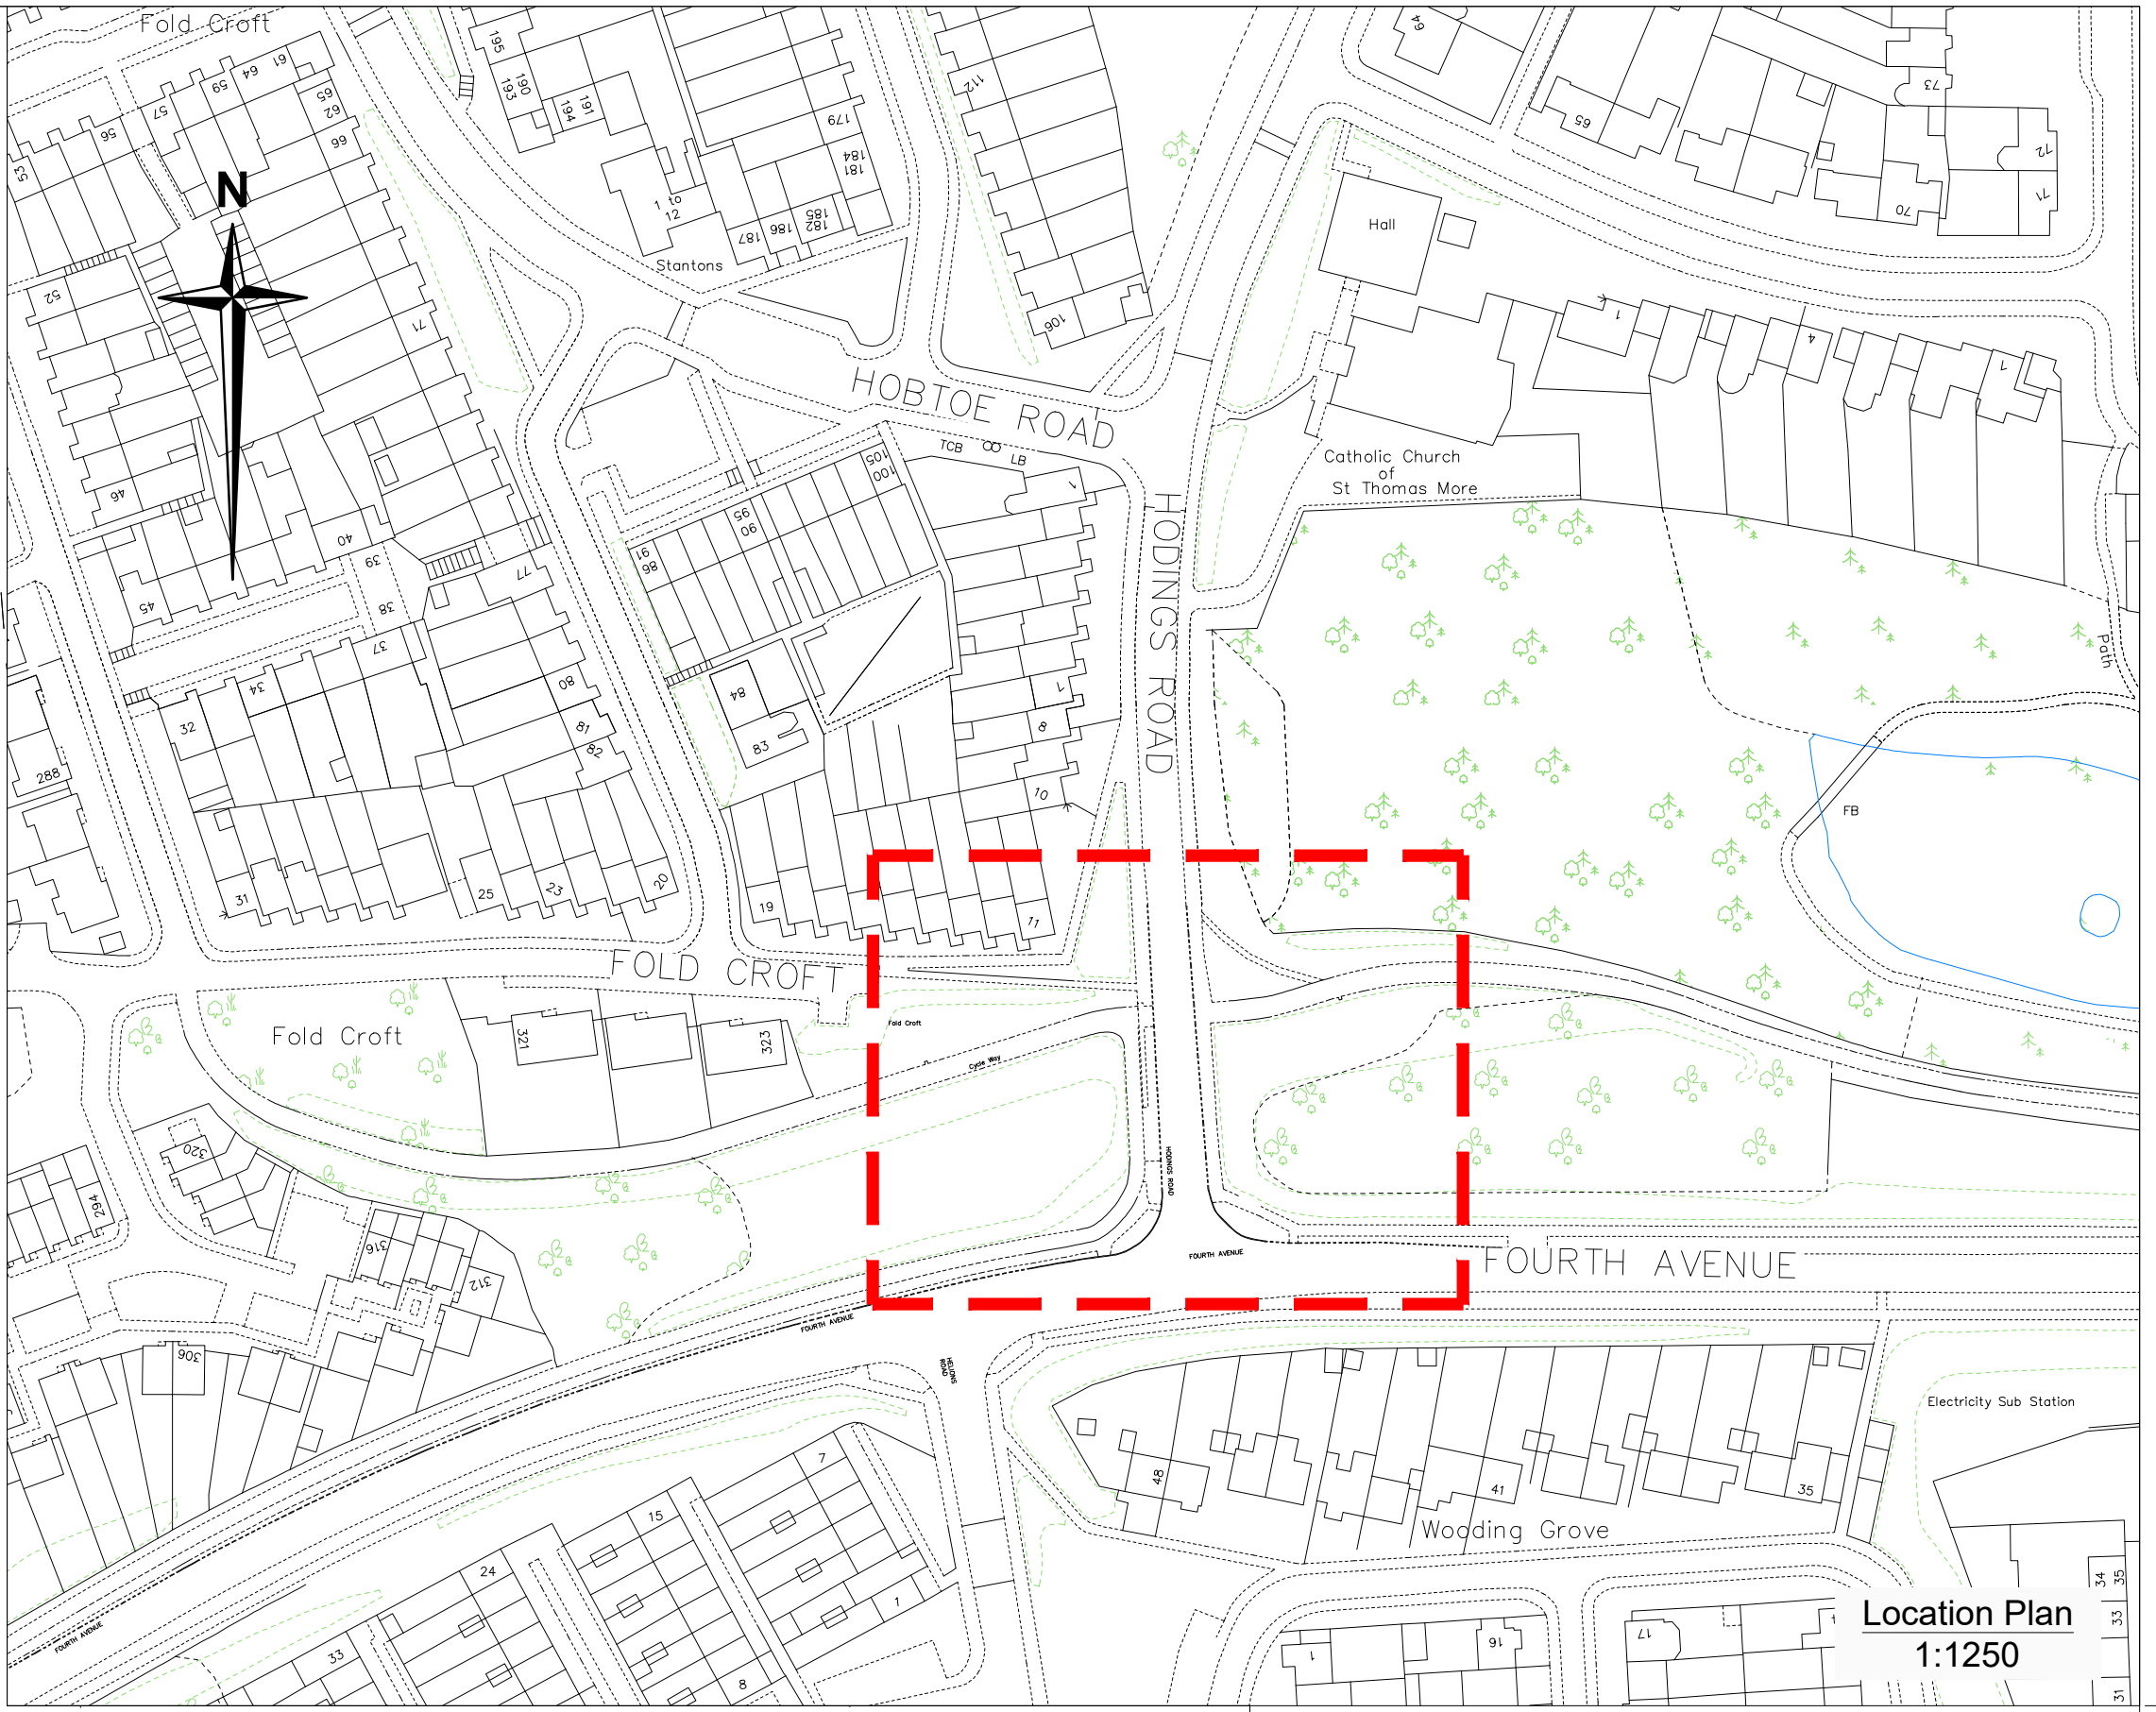


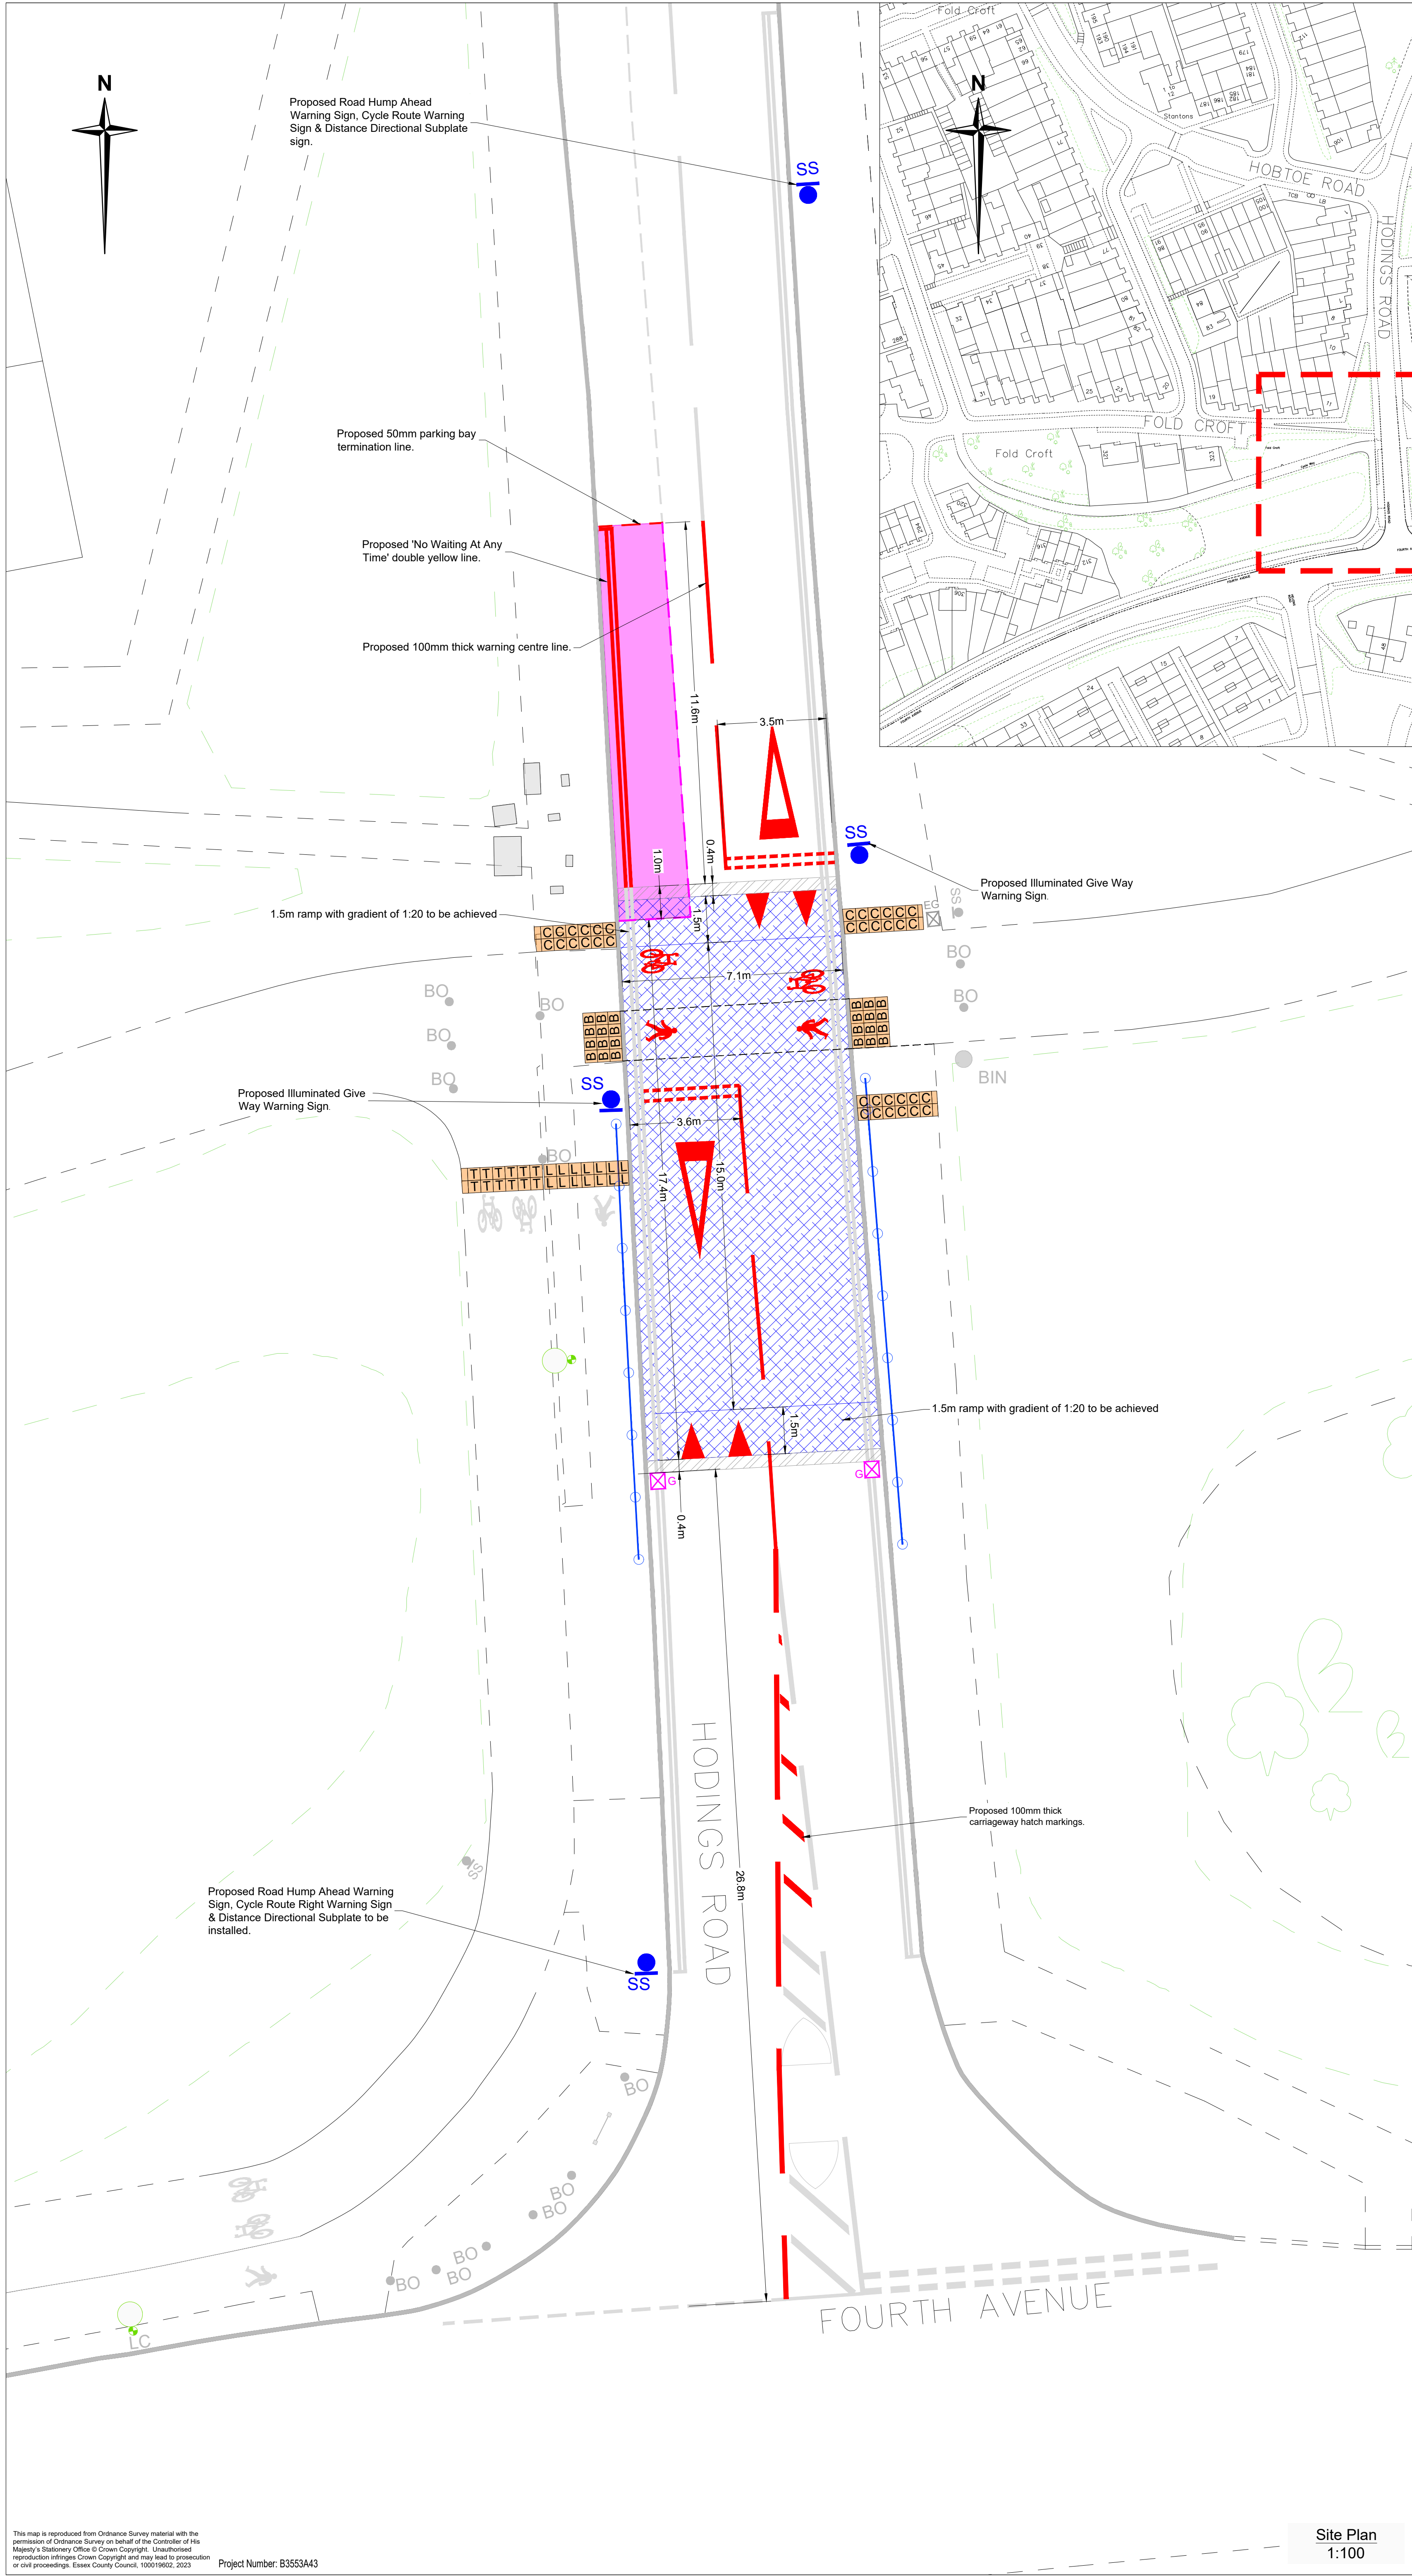

Notes

1. Do not scale.

Key

- [Red dashed line] Area of interest.
- SS Existing sign to remain.
- [Green circle with cross] Existing lamp column to remain.
- [Grey rectangle] Existing service cover to remain.
- [Grey line] Existing kerb to remain.
- [Grey line with dots] Existing PGR to remain.
- [Grey line] Existing lining layout to remain.
- BIN Existing bin to remain.
- [Green circle] Existing tree to remain.
- BO Existing bollard to remain.
- [Red line] Proposed lining layout
- [Blue hatched box] Proposed new raised table construction
- [Blue hatched box with dots] Proposed raised table transition joints.
- [Pink square with G] Proposed gully, grate and frame to be installed.
- [Brown square with B] Proposed buff tactile paving slab.
- [Brown square with C] Proposed corduroy paving slab.
- [Brown square with L] Proposed paving "Ladder" pattern slabs on the footway.
- [Brown square with T] Proposed paving "Tramline" pattern slabs on the cycle trac.
- [Blue line with dots] Proposed PGR Panels.
- [Red bicycle symbol] Proposed cycle route marking.
- [Red pedestrian symbol] Proposed pedestrian lane markings
- SS [Blue circle with S] Proposed sign & post.
- [Grey line with dots] Existing street name plate to be re-installed.
- [Pink rectangle] Resident permit holders only 8am-9pm Zone W parking bays to be removed.

Rev.	Date	Description of revision	Drawn	Checked	Review'd	Approv'd

DRAWING STATUS

TRO Information

Essex Highways

Essex Highways, Seax House, Victoria Road South, Chelmsford, CM1 1QH.
Tel: 0345 6037631

© Essex County Council

SCHEME TITLE

Harlow LCWIP Route 9

DRAWING TITLE

Hodings Road (West), Halrow Raised Table & Priority Crossing General Arrangement

DESIGNED	DRAWN	CHECKED	REVIEWED	APPROVED
LEP	LEP	BK	MV	MV
DATE	DATE	DATE	DATE	DATE
OCT 23	OCT 23	NOV 23	NOV 23	NOV 23

DRAWING UNITS U.N.O.

DIMENSIONS IN METRES

LEVELS IN MILLIMETRES

SCALE AT A1 (841X594mm)

As Shown

DRAWING No.	REV.
E09-084W-012-00-0015	-

Ringway Jacobs

Essex County Council

Site Plan
1:100