

**Notes**

1. Do not scale. This drawing is to be read in conjunction with all other contract drawings and documents.
2. Drawing displays all work at site and is to be accompanied by separate orders for road lining & street signing work where applicable.
3. White thermoplastic screed bay marking to TSRGD'16: Schedule 7, Part 4, Item 6, Diag No.1028.4 variant DISABLED. (Pre '16 1028.3)
4. All works to be in accordance with the Department of Transport's Specification for Highway Works & Essex County Council Specifications & Standard Construction Drawings.
5. All traffic signs are to comply with The Traffic Signs Regulations and General Directions 2016.
6. All existing signs to be retained unless stated otherwise. Any defects to existing signs and/or posts noted by the Contractor during the works to be reported to the Engineer.

**Key**



Rev	Date	Description of revision	Drawn	Checked	Reviewed	Approved

DRAWING STATUS **Detailed Design**



Essex Highways, Seax House, Victoria Road South,  
Chelmsford, CM1 1QH.  
Tel: 0345 6037631 © Essex County Council

SCHEME TITLE  
**DISABLED PARKING BAYS**

DRAWING TITLE  
**REMOVAL OF M PERMIT BAY FOR  
1 BROOK DRIVE, BASILDON**



DESIGNED	DRAWN	CHECKED	REVIEWED	APPROVED
CM	CM	AD	MV	MV
DATE FEB 26				

DRAWING UNITS U.N.O. DIMENSIONS IN METRES LEVELS IN MILLIMETRES  
SCALE AT A4 (297x210mm)  
**As shown**

DRAWING No. **2721403-00-001** REV. **-**

**Details of work  
Scale 1:250**



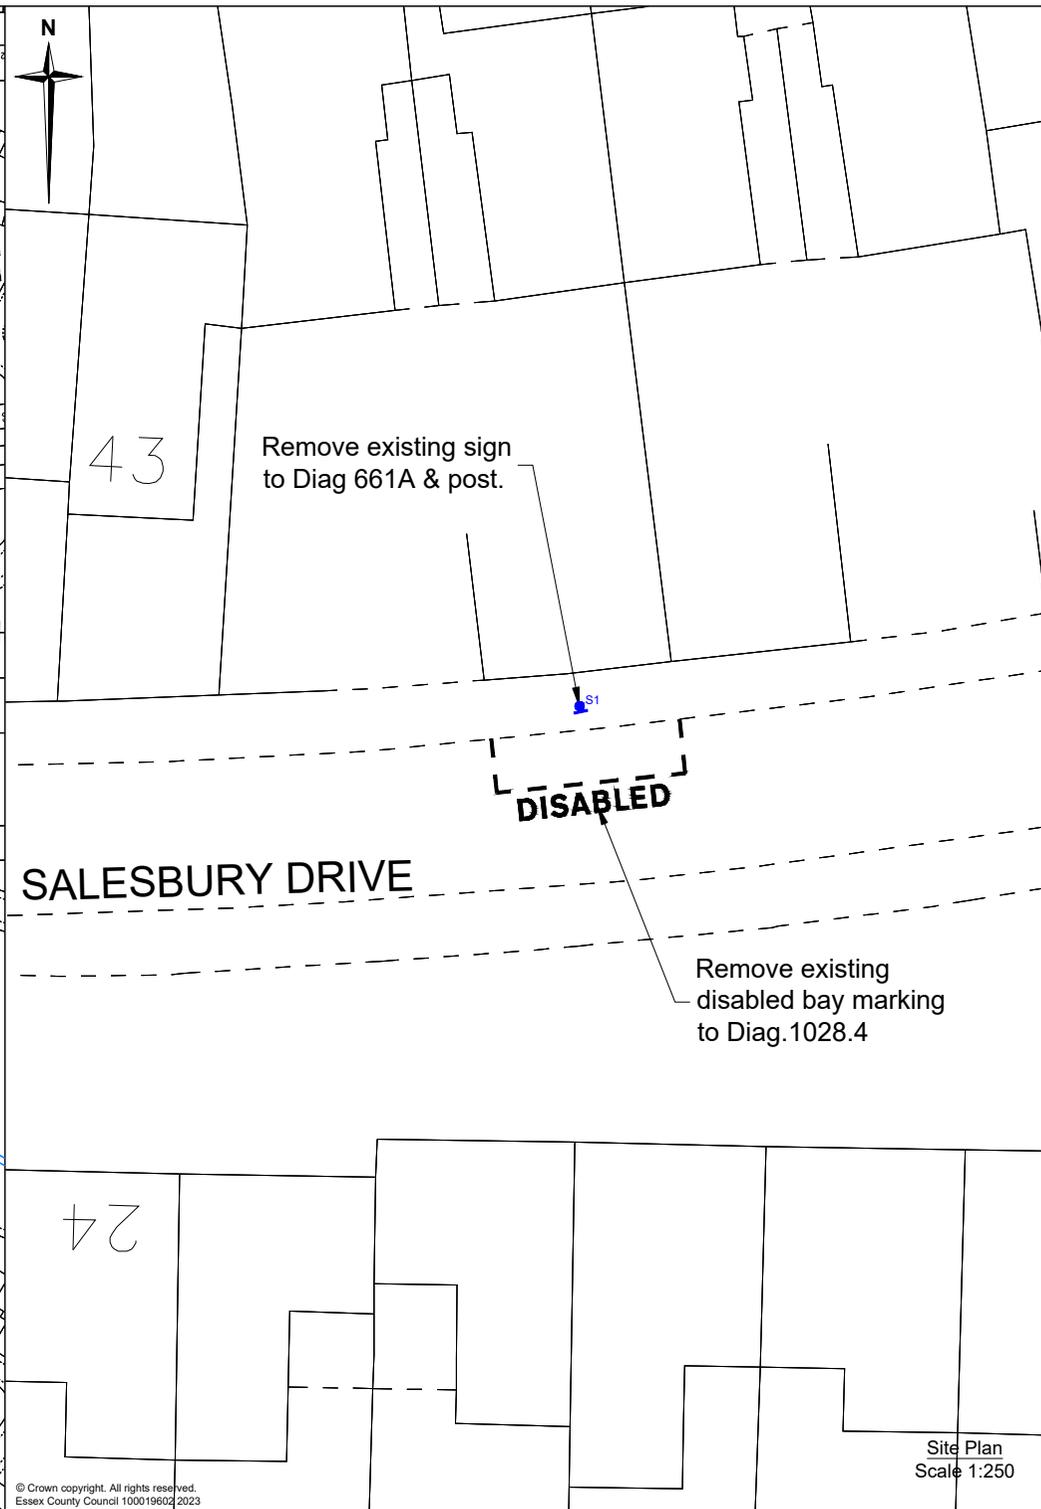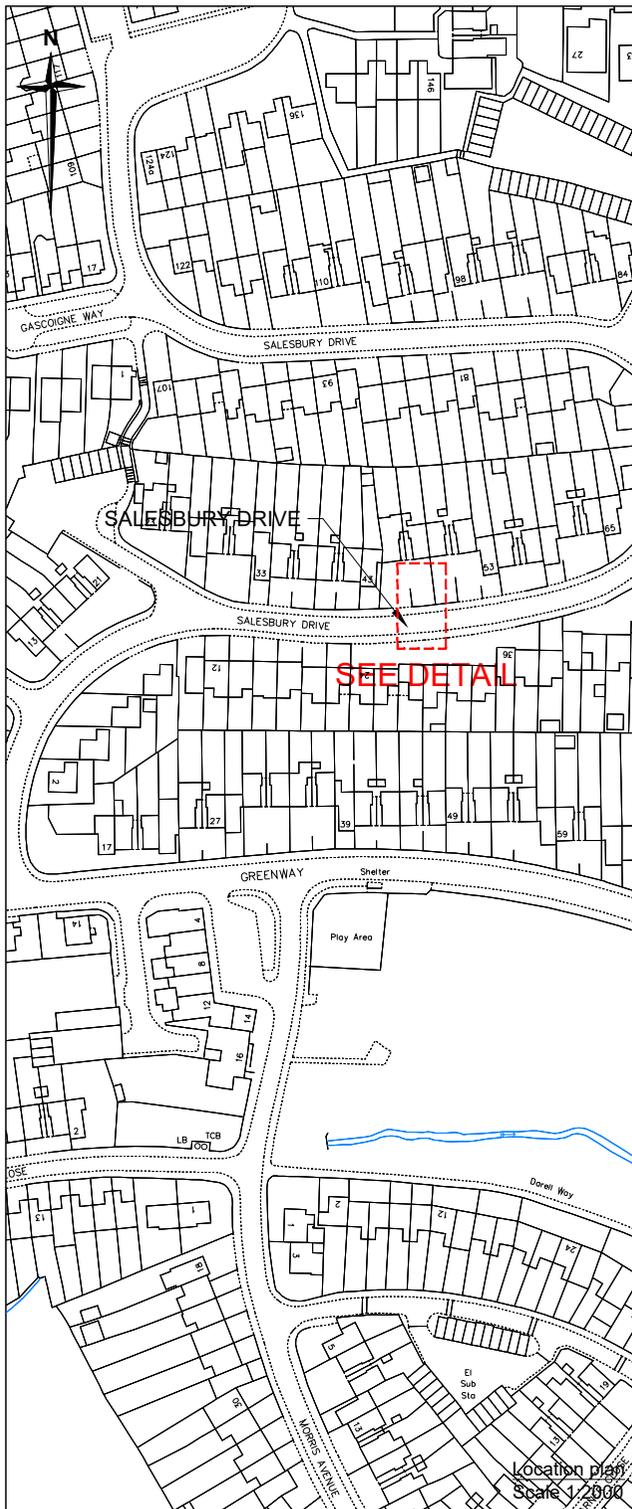

- Notes**
1. Do not scale. This drawing is to be read in conjunction with all other contract drawings and documents.
  2. Drawing displays all work at site and is to be accompanied by separate orders for road lining & street signing work where applicable.
  3. White thermoplastic screed bay marking to TSRGD'16: Schedule 7, Part 4, Item 6, Diag No.1028.4 variant DISABLED. (Pre '16 1028.3)
  4. All works to be in accordance with the Department of Transport's Specification for Highway Works & Essex County Council Specifications & Standard Construction Drawings.
  5. All traffic signs are to comply with The Traffic Signs Regulations and General Directions 2016.
  6. All existing signs to be retained unless stated otherwise. Any defects to existing signs and/or posts noted by the Contractor during the works to be reported to the Engineer.

**Key**

- Area of interest.
- Remove sign and post.

Rev	Date	Description of revision	Drawn	Checked	Review'd	Approv'd

DRAWING STATUS **Detailed Design**



Essex Highways, Seax House, Victoria Road South, Chelmsford, CM1 1QH.  
Tel: 0345 6037631 © Essex County Council

SCHEME TITLE **DISABLED PARKING BAYS**


DRAWING TITLE **REMOVAL OF M PERMIT BAY FOR 47. SALESBURY DRIVE, BASILDON**

DESIGNED	DRAWN	CHECKED	REVIEWED	APPROVED
CM	CM	AD	MV	MV
DATE FEB 26				

DRAWING UNITS U.N.O. DIMENSIONS IN METRES LEVELS IN MILLIMETRES SCALE AT A4 (297x210mm) **AS SHOWN**

DRAWING No. **2744873-00-001** REV. **-**



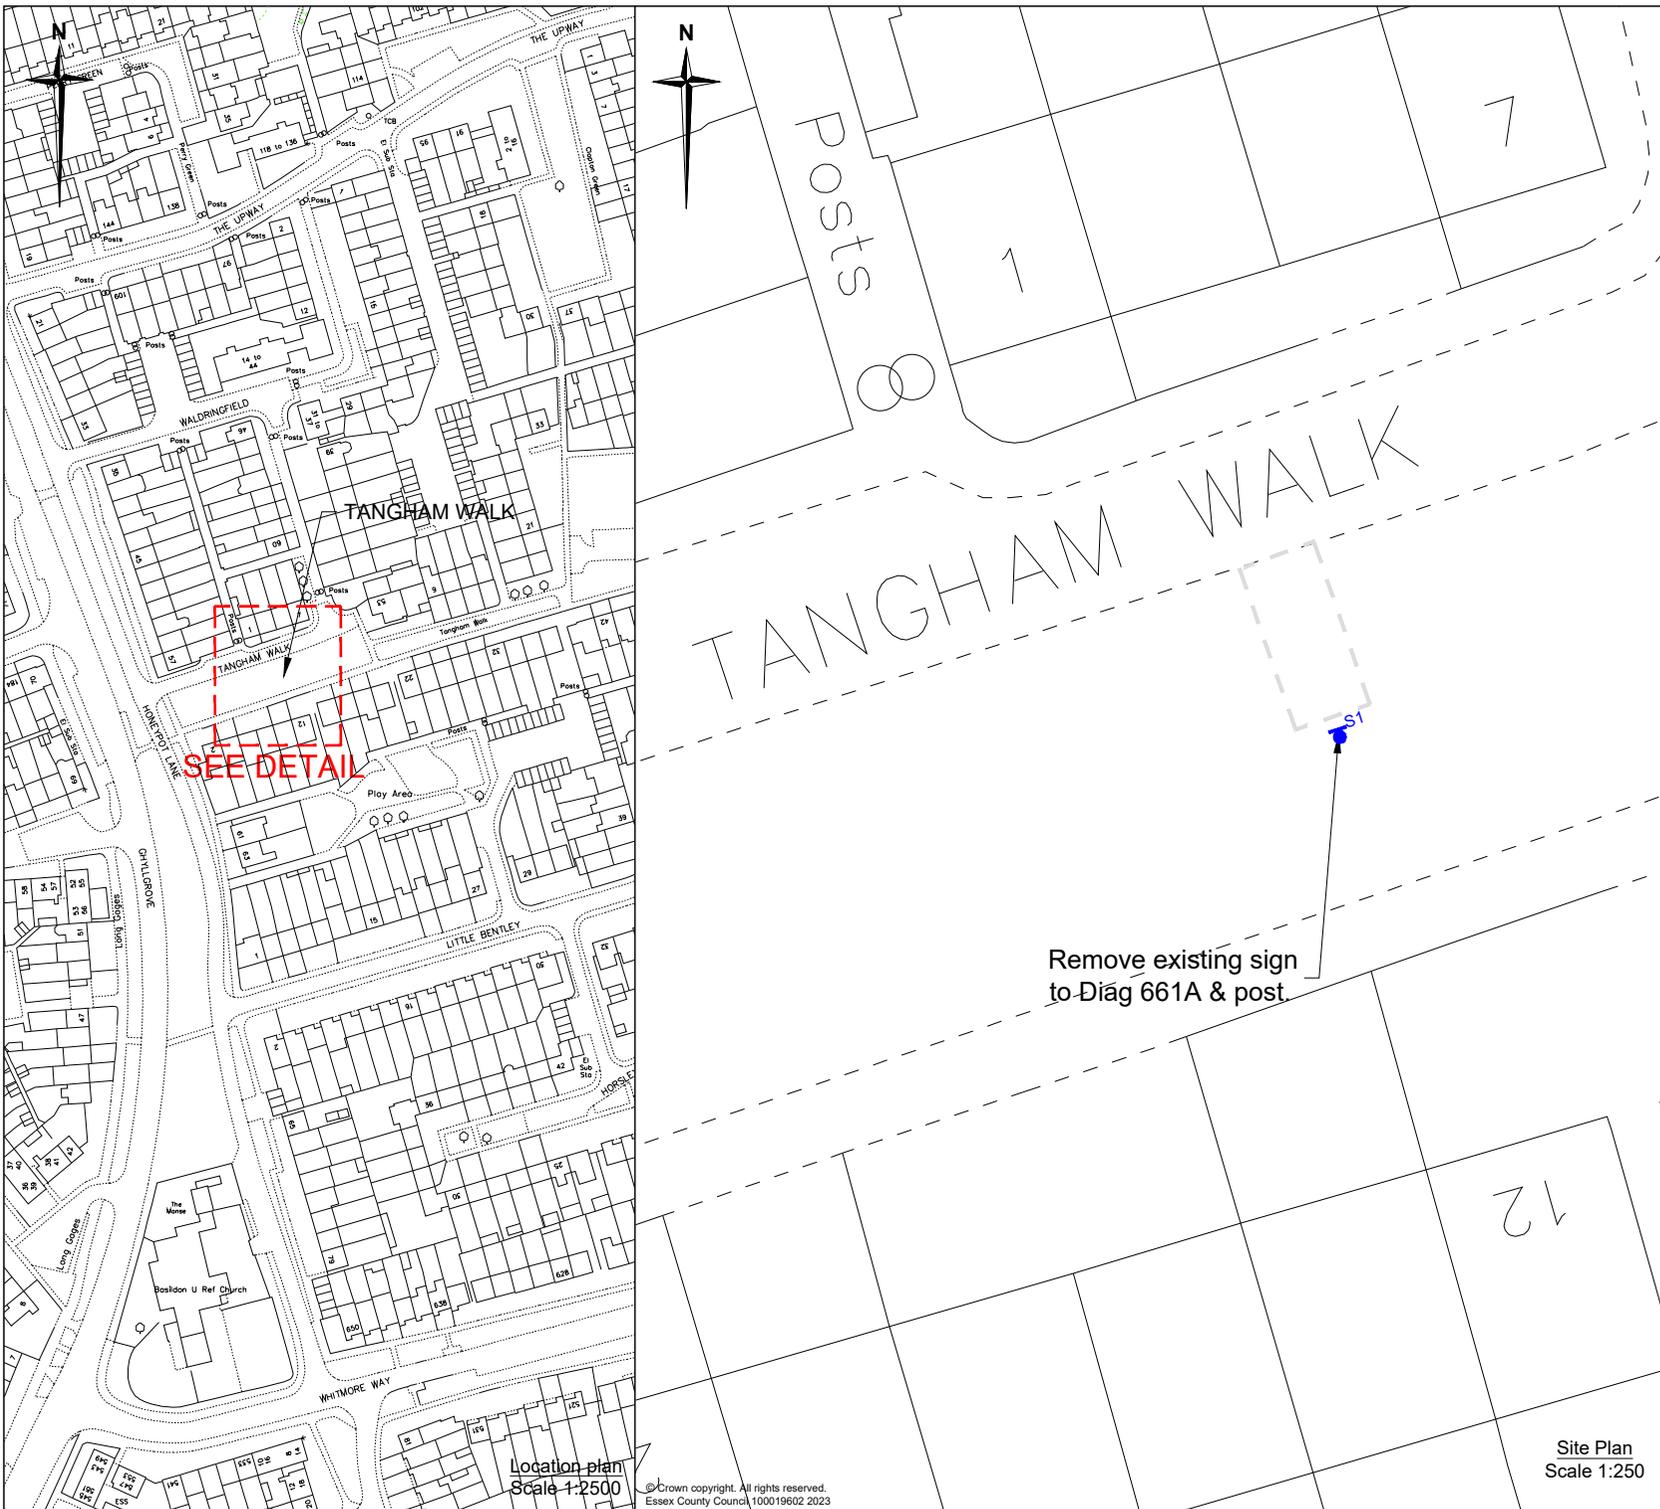

**Notes**

1. Do not scale. This drawing is to be read in conjunction with all other contract drawings and documents.
2. Drawing displays all work at site and is to be accompanied by separate orders for road lining & street signing work where applicable.
3. White thermoplastic screed bay marking to TSRGD'16: Schedule 7, Part 4, Item 6, Diag No.1028.4 variant DISABLED. (Pre '16 1028.3)
4. All works to be in accordance with the Department of Transports Specification for Highway Works & Essex County Council Specifications & Standard Construction Drawings.
5. All traffic signs are to comply with The Traffic Signs Regulations and General Directions 2016.
6. All existing signs to be retained unless stated otherwise. Any defects to existing signs and/or posts noted by the Contractor during the works to be reported to the Engineer.

- Key**
- Area of interest.
  - Remove sign and post.

Rev	Date	Description of revision	Drawn	Checked	Review'd	Approv'd

DRAWING STATUS **Detailed Design**



Essex Highways, Seax House, Victoria Road South, Chelmsford, CM1 1QH.  
Tel: 0345 6037631 © Essex County Council

SCHEME TITLE

**DISABLED PARKING BAYS**

DRAWING TITLE

**REMOVAL OF M PERMIT BAY FOR 1-3. TANGHAM WALK, BASILDON**

DESIGNED	DRAWN	CHECKED	REVIEWED	APPROVED
CM	CM	AD	MV	MV
DATE FEB 26				


DRAWING UNITS U.N.O. DIMENSIONS IN METRES LEVELS IN MILLIMETRES

SCALE AT A4 (297x210mm) **AS SHOWN**

DRAWING No. **2697987-00-001** REV. **-**

Location plan  
Scale 1:2500  
© Crown copyright. All rights reserved.  
Essex County Council 100019602 2023

Site Plan  
Scale 1:250

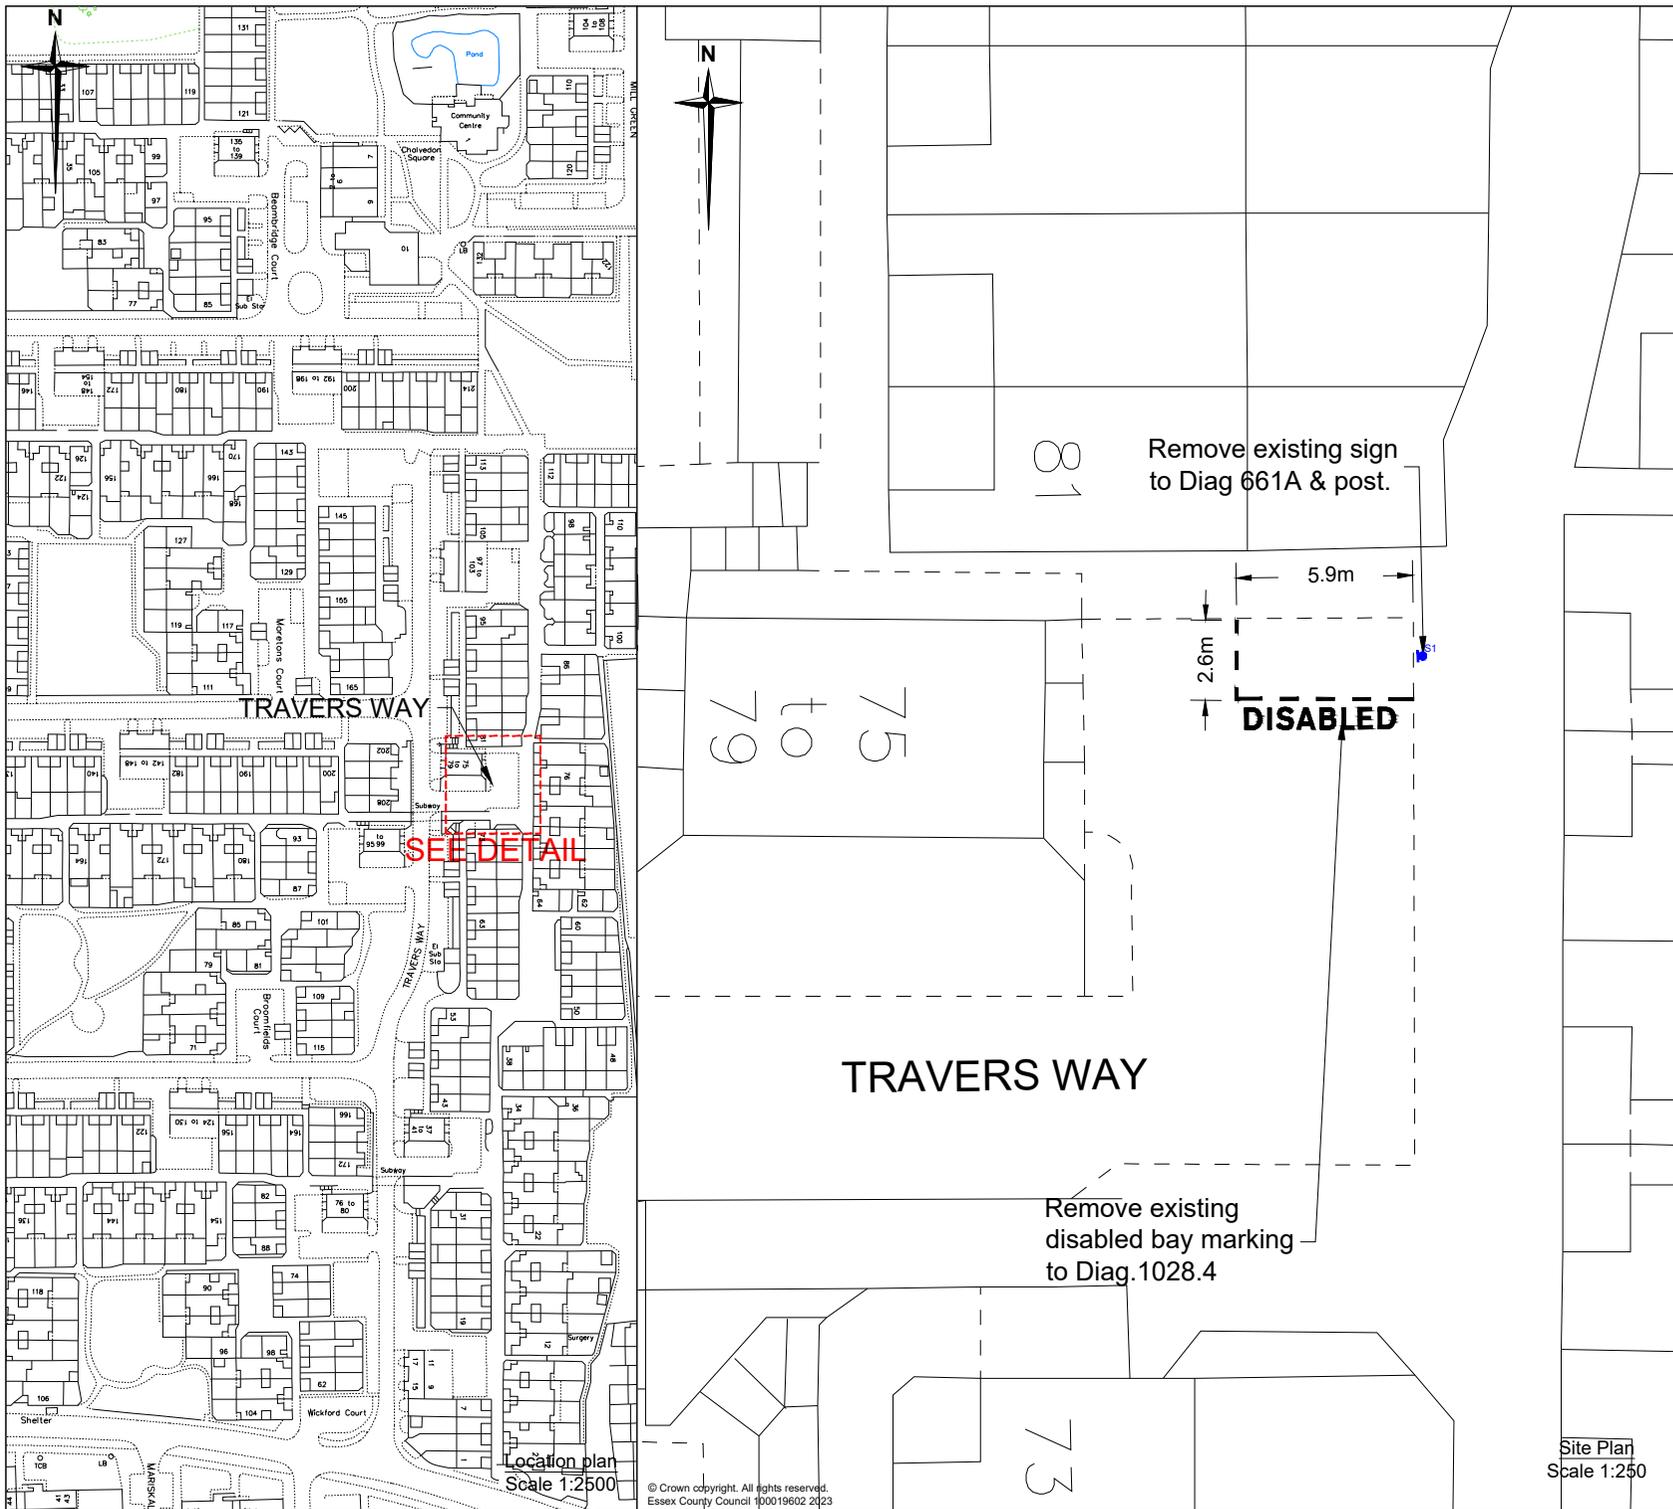

- Notes**
1. Do not scale. This drawing is to be read in conjunction with all other contract drawings and documents.
  2. Drawing displays all work at site and is to be accompanied by separate orders for road lining & street signing work where applicable.
  3. White thermoplastic screed bay marking to TSRGD'16: Schedule 7, Part 4, Item 6, Diag No.1028.4 variant DISABLED. (Pre '16 1028.3)
  4. All works to be in accordance with the Department of Transport's Specification for Highway Works & Essex County Council Specifications & Standard Construction Drawings.
  5. All traffic signs are to comply with The Traffic Signs Regulations and General Directions 2016.
  6. All existing signs to be retained unless stated otherwise. Any defects to existing signs and/or posts noted by the Contractor during the works to be reported to the Engineer.
- Key**
- Area of interest.
  - Remove disabled bay markings.
  - Remove sign and post.

Rev	Date	Description of revision	Drawn	Checked	Review'd	Approv'd

DRAWING STATUS **Detailed Design**



Essex Highways, Seax House, Victoria Road South, Chelmsford, CM1 1QH.  
Tel: 0345 6037631 © Essex County Council

SCHEME TITLE

**DISABLED PARKING BAYS**

DRAWING TITLE

**REMOVAL OF M PERMIT BAY FOR 88. TRAVERS WAY, BASILDON**



DESIGNED	DRAWN	CHECKED	REVIEWED	APPROVED
CM	CM	AD	MV	MV
DATE FEB 26				

DRAWING UNITS U.N.O. DIMENSIONS IN METRES LEVELS IN MILLIMETRES SCALE AT A4 (297x210mm) **AS SHOWN**

DRAWING No. **2589399-00-001** REV. -



Site Plan  
Scale 1:250

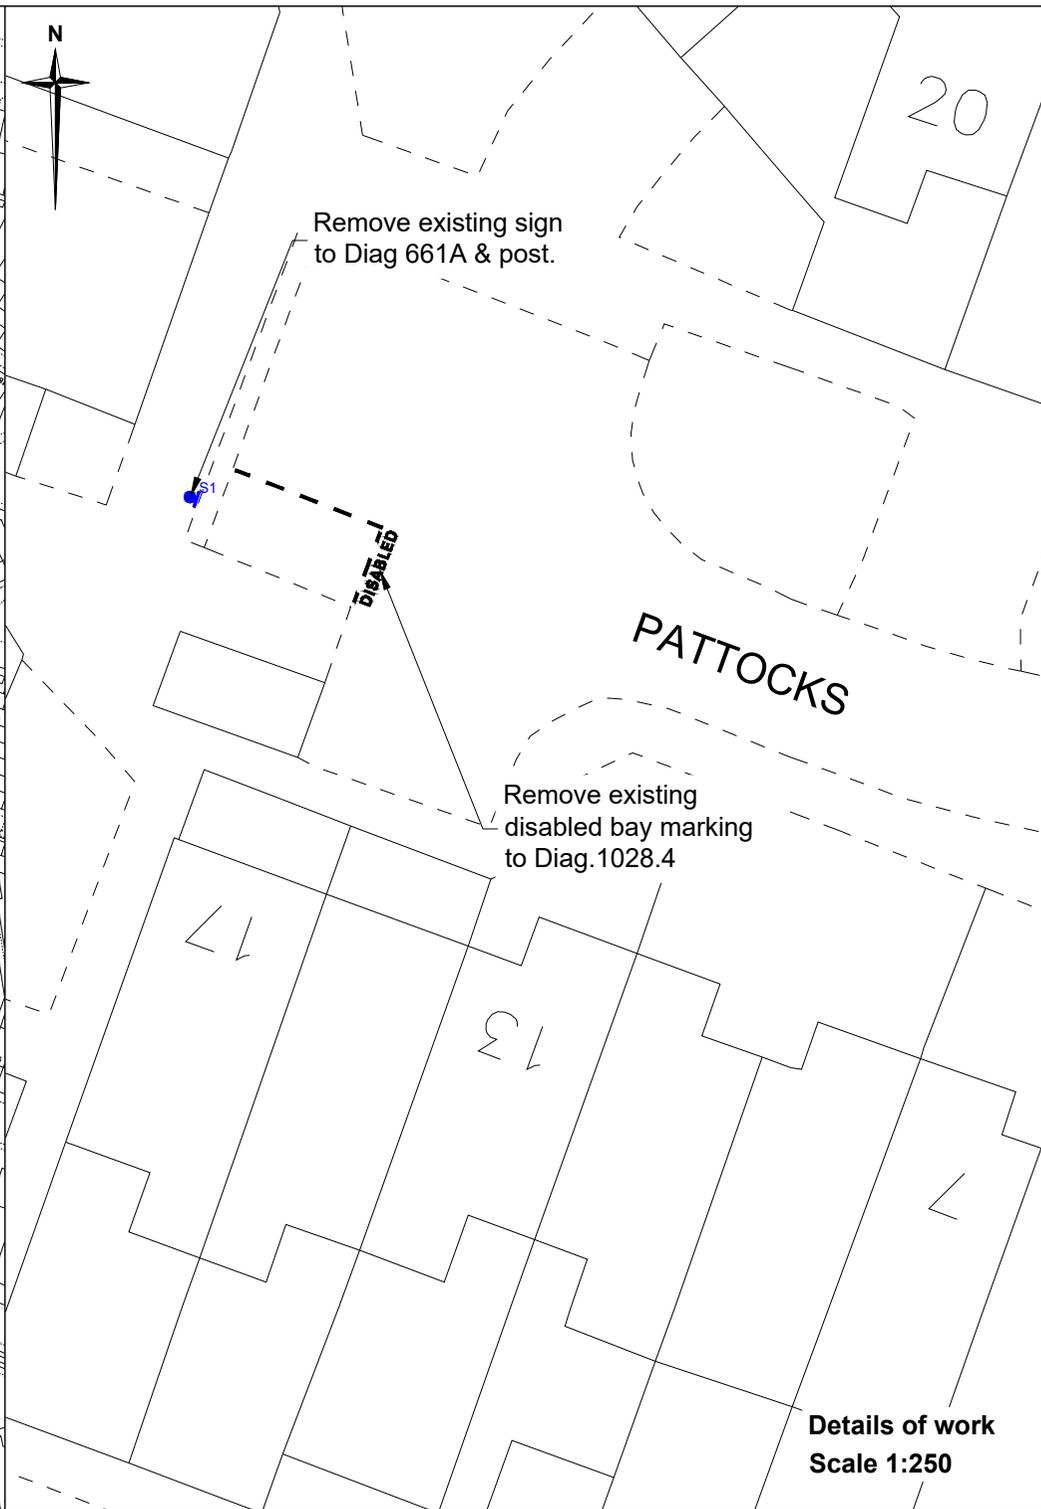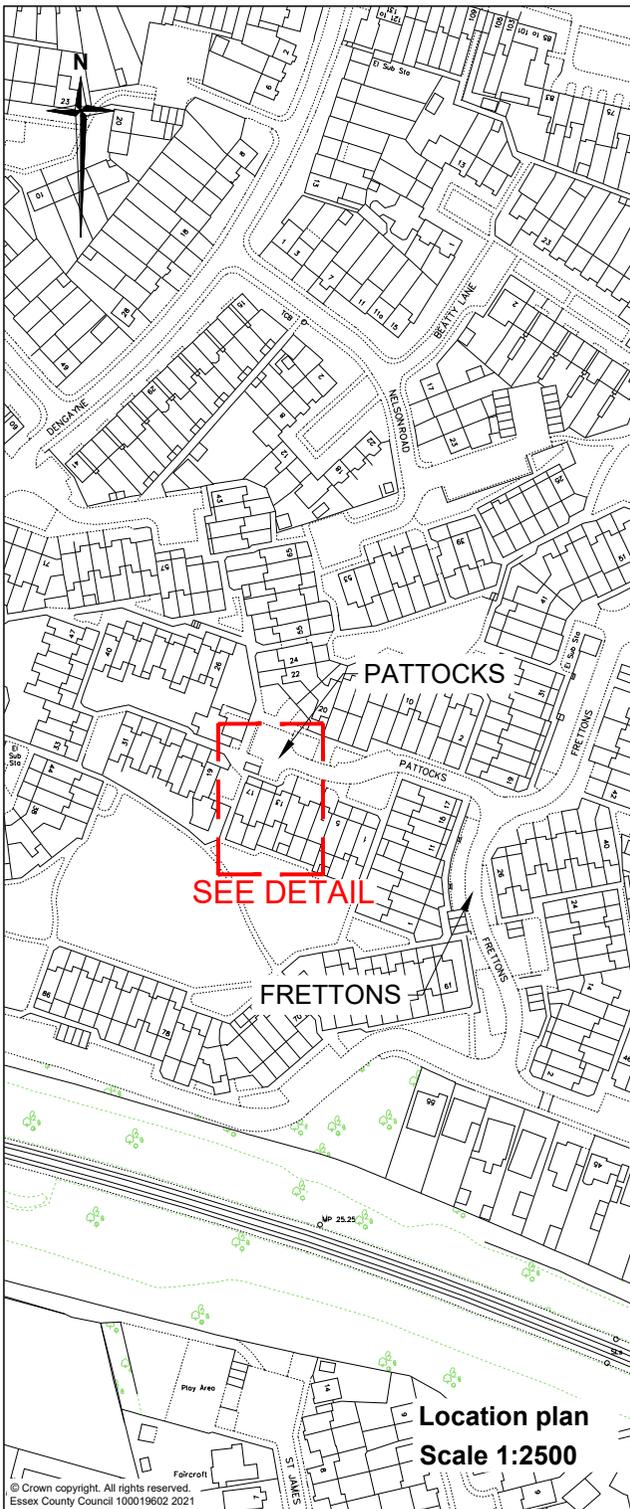

**Notes**

- Do not scale. This drawing is to be read in conjunction with all other contract drawings and documents.
- Drawing displays all work at site and is to be accompanied by separate orders for road lining & street signing work where applicable.
- White thermoplastic screed bay marking to TSRGD'16: Schedule 7, Part 4, Item 6, Diag No.1028.4 variant DISABLED. (Pre '16 1028.3)
- All works to be in accordance with the Department of Transport's Specification for Highway Works & Essex County Council Specifications & Standard Construction Drawings.
- All traffic signs are to comply with The Traffic Signs Regulations and General Directions 2016.
- All existing signs to be retained unless stated otherwise. Any defects to existing signs and/or posts noted by the Contractor during the works to be reported to the Engineer.

**Key**

- Area of interest.
- Remove disabled bay markings.
- Remove sign and post.

Rev	Date	Description of revision	Drawn	Checked	Review'd	Approv'd

**DRAWING STATUS**

**Detailed Design**

**Essex Highways**

Essex Highways, Seax House, Victoria Road South, Chelmsford, CM1 1QH.  
Tel: 0345 6037631 © Essex County Council

**Scheme Title**

**DISABLED PARKING BAYS**

**Drawing Title**


**REMOVAL OF M PERMIT BAY FOR 47 PATTOCKS, BASILDON**

DESIGNED	DRAWN	CHECKED	REVIEWED	APPROVED
CM	CM	AD	MV	MV
DATE FEB 26				

DRAWING UNITS U.N.O. DIMENSIONS IN METRES LEVELS IN MILLIMETRES

SCALE AT A4 (297x210mm) **As shown**

DRAWING No. **2655143-00-001** REV. **-**

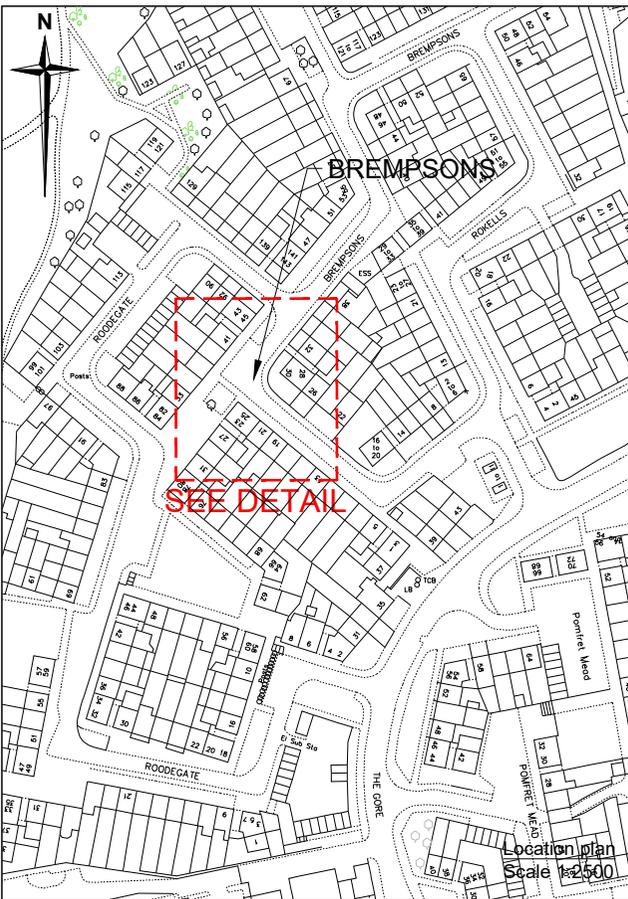


POST & FOUNDATIONS	
Length of 76mm post	Total: 2960mm Above ground: 2310mm
No. of Foundations	1
Foundation Depth	600mm
Foundation Width	350mm
Foundation Length	350mm
Foundation Volume	0.074sq.m
Earth Cover	150mm

Post and Foundation Detail for Disabled Parking Bay Sign (S1) to Diag.661 A (Sch 4, Pt 5, It 4)



Scheme Ref.	Generic DPB Sign	x-height	20.0
TSRGD 02: 661A / TSRGD 16: Sch.4 Pt.5 Itm.4		SIGN FACE	
Letter colour	BLACK	Width	320mm
Background	WHITE	Height	255mm
Border	BLACK	Area	0.08sq.m
Material	Class RA2 (12899-1:2007)		

Disabled Parking Bay Sign Detail (S1) to Diag.661 A (Sch 4, Pt 5, It 4)

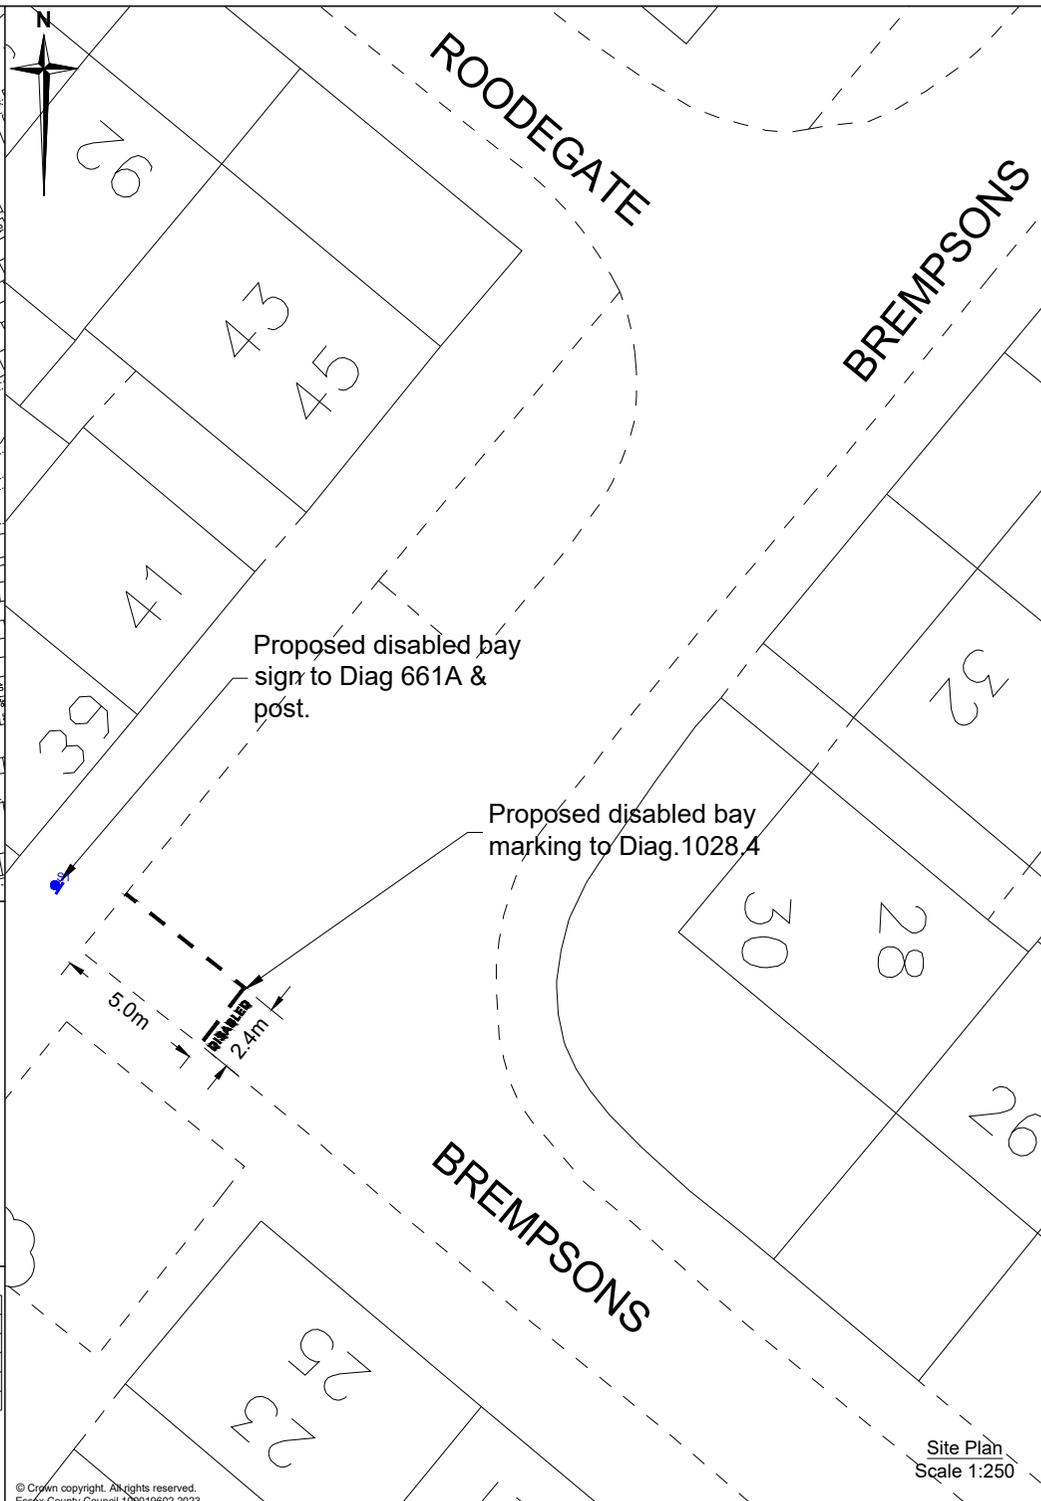

- Notes**
- Do not scale. This drawing is to be read in conjunction with all other contract drawings and documents.
  - Drawing displays all work at site and is to be accompanied by separate orders for road lining & street signing work where applicable.
  - White thermoplastic screed bay marking to TSRGD'16: Schedule 7, Part 4, Item 6, Diag No.1028.4 variant DISABLED. (Pre '16 1028.3)
  - All works to be in accordance with the Department of Transport's Specification for Highway Works & Essex County Council Specifications & Standard Construction Drawings.
  - All traffic signs are to comply with The Traffic Signs Regulations and General Directions 2016.
  - All existing signs to be retained unless stated otherwise. Any defects to existing signs and/or posts noted by the Contractor during the works to be reported to the Engineer.
- Key**
- Area of interest.
  - Proposed disabled bay markings.
  - Proposed sign and post.

Rev	Date	Description of revision	Drawn	Checked	Review'd	Approv'd

DRAWING STATUS **Detailed Design**



Essex Highways, Seax House, Victoria Road South, Chelmsford, CM1 1QH.  
Tel: 0345 6037631 © Essex County Council

SCHEME TITLE

**DISABLED PARKING BAYS**


**INSTALLATION OF NEW DISABLED BAY FOR 25. BREMPSONS, BASILDON**

DESIGNED	DRAWN	CHECKED	REVIEWED	APPROVED
CM	CM	AD	MV	MV
DATE FEB 26				

DRAWING UNITS U.N.O. DIMENSIONS IN METRES LEVELS IN MILLIMETRES **AS SHOWN**

DRAWING No. **2795633-00-001** REV. -



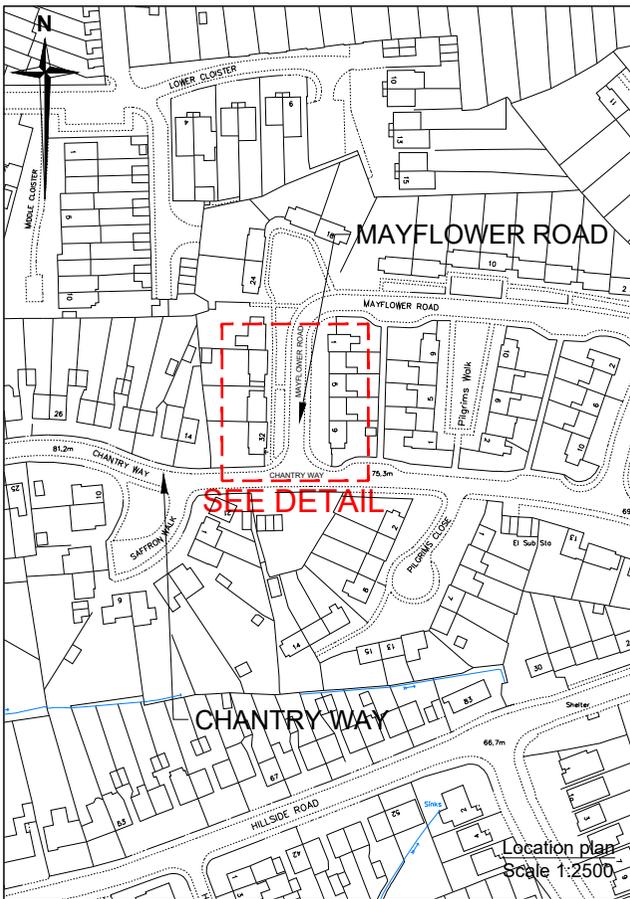

SEE DETAIL

Location plan  
Scale 1:2500

**POST & FOUNDATIONS**


Length of 76mm post	Total: 2960mm Above ground: 2310mm
No. of Foundations	1
Foundation Depth	600mm
Foundation Width	350mm
Foundation Length	350mm
Foundation Volume	0.074sq.m
Earth Cover	150mm

Post and Foundation Detail for Disabled Parking Bay Sign (S1) to  
Diag.661 A (Sch 4, Pt 5, It 4)



Scheme Ref.	Generic DPB Sign		
TSRGD 02: 661A / TSRGD 16: Sch.4 Pt.5 Itm.4	x-height	20.0	
Letter colour	BLACK	SIGN FACE	
Background	WHITE	Width	320mm
Border	BLACK	Height	255mm
Material	Class RA2 (12899-1:2007)	Area	0.08sq.m

Disabled Parking Bay Sign Detail (S1) to Diag.661 A  
(Sch 4, Pt 5, It 4)

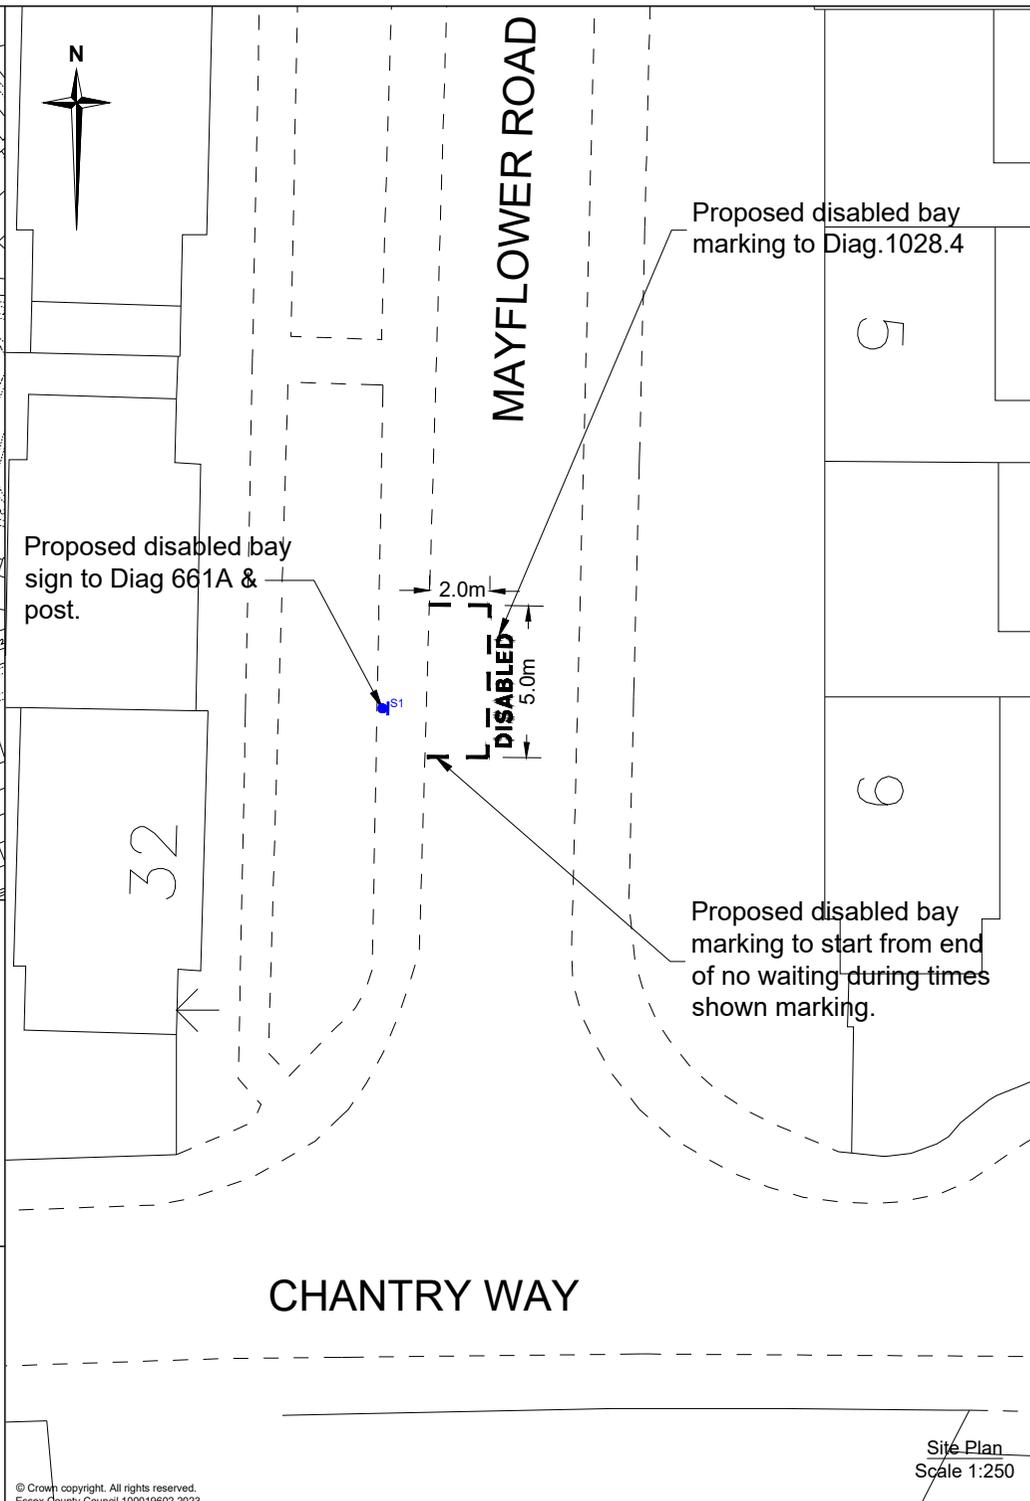

Proposed disabled bay sign to Diag 661A & post.

Proposed disabled bay marking to Diag.1028.4

Proposed disabled bay marking to start from end of no waiting during times shown marking.

Site Plan  
Scale 1:250

**Notes**

1. Do not scale. This drawing is to be read in conjunction with all other contract drawings and documents.
2. Drawing displays all work at site and is to be accompanied by separate orders for road lining & street signing work where applicable.
3. White thermoplastic screed bay marking to TSRGD'16: Schedule 7, Part 4, Item 6, Diag No.1028.4 variant DISABLED. (Pre '16 1028.3)
4. All works to be in accordance with the Department of Transport Specification for Highway Works & Essex County Council Specifications & Standard Construction Drawings.
5. All traffic signs are to comply with The Traffic Signs Regulations and General Directions 2016.
6. All existing signs to be retained unless stated otherwise. Any defects to existing signs and/or posts noted by the Contractor during the works to be reported to the Engineer.

**Key**

- Area of interest.
- Proposed disabled bay markings.
- Proposed sign and post.

Rev	Date	Description of revision	Drawn	Checked	Review'd	Approv'd

DRAWING STATUS **Detailed Design**



Essex Highways, Seax House, Victoria Road South, Chelmsford, CM1 1QH.  
Tel: 0345 6037631 © Essex County Council

SCHEME TITLE

**DISABLED PARKING BAYS**

DRAWING TITLE


**INSTALLATION OF NEW DISABLED BAY FOR 9. MAYFLOWER ROAD, BILLERICAY**

DESIGNED	DRAWN	CHECKED	REVIEWED	APPROVED
CM	CM	AD	MV	MV
DATE FEB 26				

DRAWING UNITS U.N.O. DIMENSIONS IN METRES LEVELS IN MILLIMETRES **AS SHOWN**

DRAWING No. **2731144-00-001** REV. -



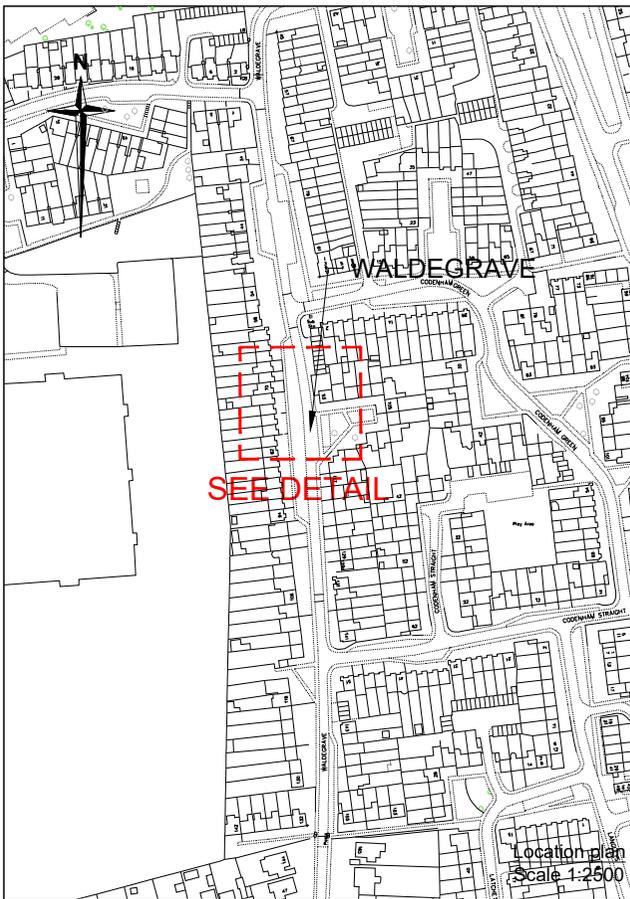

Location plan  
Scale 1:2500

POST & FOUNDATIONS	
Length of 76mm post	Total: 2960mm Above ground: 2310mm
No. of Foundations	1
Foundation Depth	600mm
Foundation Width	350mm
Foundation Length	350mm
Foundation Volume	0.074sq.m
Earth Cover	150mm

Post and Foundation Detail for Disabled Parking Bay Sign (S1) to  
Diag.661 A (Sch 4, Pt 5, It 4)




Scheme Ref.	Generic DPB Sign		
TSRGD 02: 661A / TSRGD 16: Sch.4 Pt.5 Itm.4	x-height	20.0	
Letter colour	BLACK	SIGN FACE	
Background	WHITE	Width	320mm
Border	BLACK	Height	255mm
Material	Class RA2 (12899-1:2007)	Area	0.08sq.m

Disabled Parking Bay Sign Detail (S1) to Diag.661 A  
(Sch 4, Pt 5, It 4)



WALDEGRAVE

Proposed disabled by  
sign to Diag 661A &  
post.

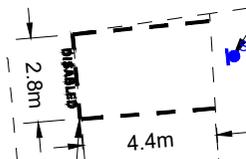

Proposed disabled bay  
marking to Diag.1028.4

Site Plan  
Scale 1:250

**Notes**

1. Do not scale. This drawing is to be read in conjunction with all other contract drawings and documents.
2. Drawing displays all work at site and is to be accompanied by separate orders for road lining & street signing work where applicable.
3. White thermoplastic screed bay marking to TSRGD'16: Schedule 7, Part 4, Item 6, Diag No.1028.4 variant DISABLED. (Pre '16 1028.3)
4. All works to be in accordance with the Department of Transport's Specification for Highway Works & Essex County Council Specifications & Standard Construction Drawings.
5. All traffic signs are to comply with The Traffic Signs Regulations and General Directions 2016.
6. All existing signs to be retained unless stated otherwise. Any defects to existing signs and/or posts noted by the Contractor during the works to be reported to the Engineer.

**Key**

- Area of interest.
- Proposed disabled bay markings.
- Proposed sign and post.

Rev	Date	Description of revision	Drawn	Checked	Review'd	Approv'd

DRAWING STATUS **Detailed Design**



Essex Highways, Seax House, Victoria Road South,  
Chelmsford, CM1 1QH.  
Tel: 0345 6037631 © Essex County Council

SCHEME TITLE

**DISABLED PARKING BAYS**

DRAWING TITLE

**INSTALLATION OF NEW DISABLED  
BAY FOR  
95. WALDEGRAVE, BASILDON**


DESIGNED	DRAWN	CHECKED	REVIEWED	APPROVED
CM	CM	AD	MV	MV
DATE FEB 26				

DRAWING UNITS U.N.O. DIMENSIONS IN METRES  
LEVELS IN MILLIMETRES


SCALE AT A4 (297x210mm)  
**AS SHOWN**

DRAWING No.	REV.
<b>2785089-00-001</b>	-



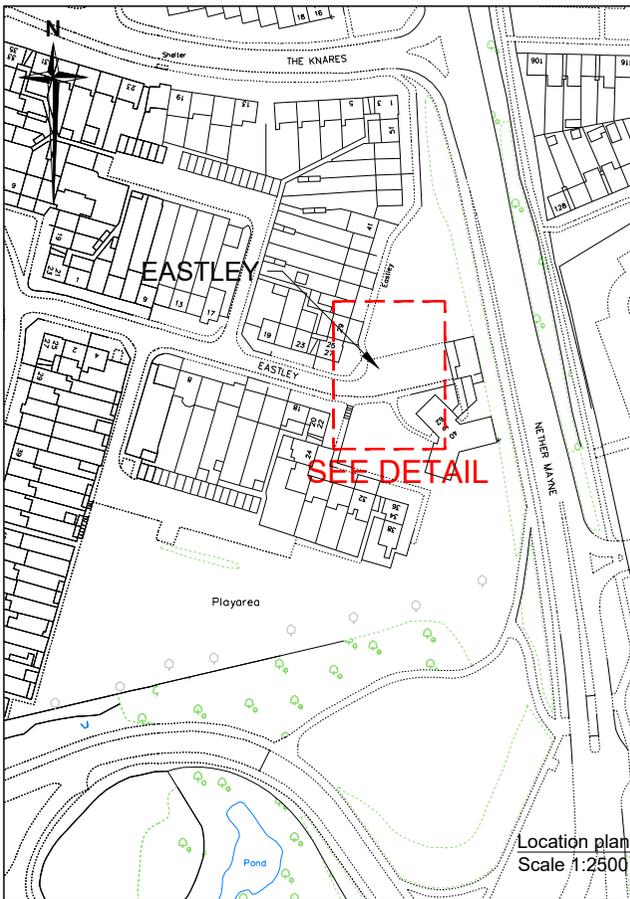

Location plan  
Scale 1:2500

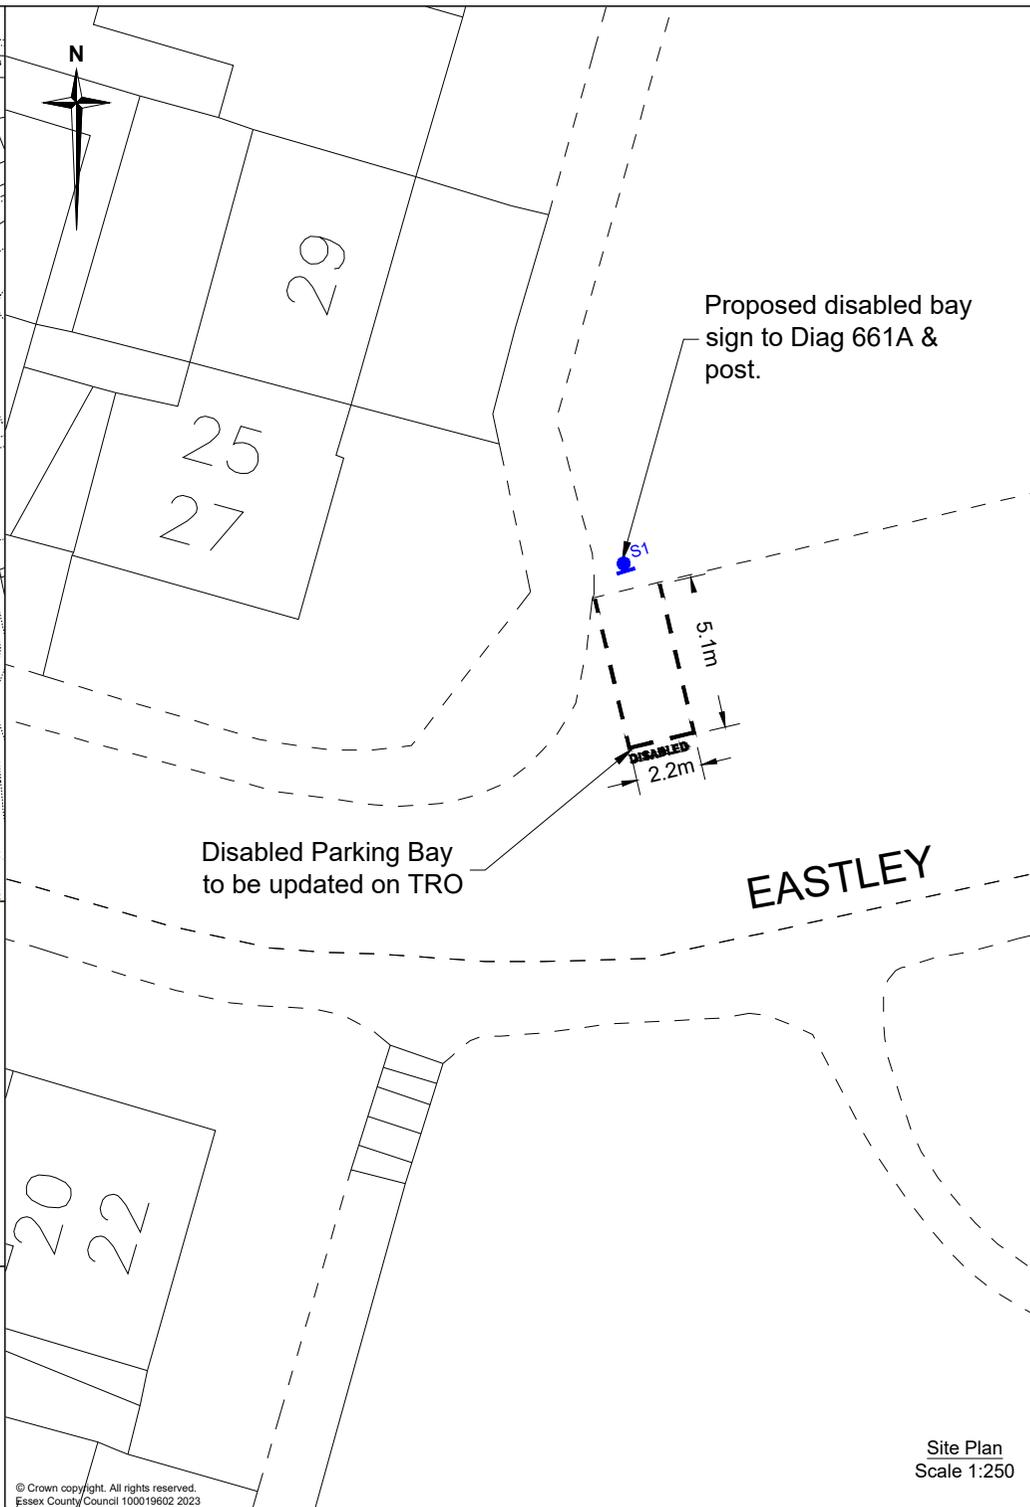

Proposed disabled bay sign to Diag 661A & post.

Disabled Parking Bay to be updated on TRO

EASTLEY

**POST & FOUNDATIONS**

Length of 76mm post	Total: 2960mm Above ground: 2310mm
No. of Foundations	1
Foundation Depth	600mm
Foundation Width	350mm
Foundation Length	350mm
Foundation Volume	0.074sq.m
Earth Cover	150mm

Post and Foundation Detail for Disabled Parking Bay Sign (S1) to Diag.661 A (Sch 4, Pt 5, It 4)



Scheme Ref.	Generic DPB Sign		
TSRGD 02: 661A / TSRGD 16: Sch.4 Pt.5 Itm.4	x-height	20.0	
Letter colour	BLACK	SIGN FACE	
Background	WHITE	Width	320mm
Border	BLACK	Height	255mm
Material	Class RA2 (12899-1:2007)	Area	0.08sq.m

Disabled Parking Bay Sign Detail (S1) to Diag.661 A (Sch 4, Pt 5, It 4)

© Crown copyright. All rights reserved.  
Essex County Council 100019602 2023

**Notes**

1. Do not scale. This drawing is to be read in conjunction with all other contract drawings and documents.
2. Drawing displays all work at site and is to be accompanied by separate orders for road lining & street signing work where applicable.
3. White thermoplastic screed bay marking to TSRGD'16: Schedule 7, Part 4, Item 6, Diag No.1028.4 variant DISABLED. (Pre '16 1028.3)
4. All works to be in accordance with the Department of Transport Specification for Highway Works & Essex County Council Specifications & Standard Construction Drawings.
5. All traffic signs are to comply with The Traffic Signs Regulations and General Directions 2016.
6. All existing signs to be retained unless stated otherwise. Any defects to existing signs and/or posts noted by the Contractor during the works to be reported to the Engineer.

**Key**

- Area of interest.
- Proposed disabled bay markings.
- Proposed sign and post.

Rev	Date	Description of revision	Drawn	Checked	Review'd	Approv'd

DRAWING STATUS **Detailed Design**



Essex Highways, Seax House, Victoria Road South, Chelmsford, CM1 1QH.  
Tel: 0345 6037631 © Essex County Council

SCHEME TITLE

**DISABLED PARKING BAYS**

DRAWING TITLE

**TRO UPDATE OF PARKING BAY FOR 33. EASTLEY, BASILDON**


DESIGNED	DRAWN	CHECKED	REVIEWED	APPROVED
CM	CM	AD	MV	MV
DATE FEB 26				

DRAWING UNITS U.N.O. DIMENSIONS IN METRES LEVELS IN MILLIMETRES SCALE AT A4 (297x210mm) **AS SHOWN**

DRAWING No.	REV.
<b>2793427-00-001</b>	-

Site Plan  
Scale 1:250



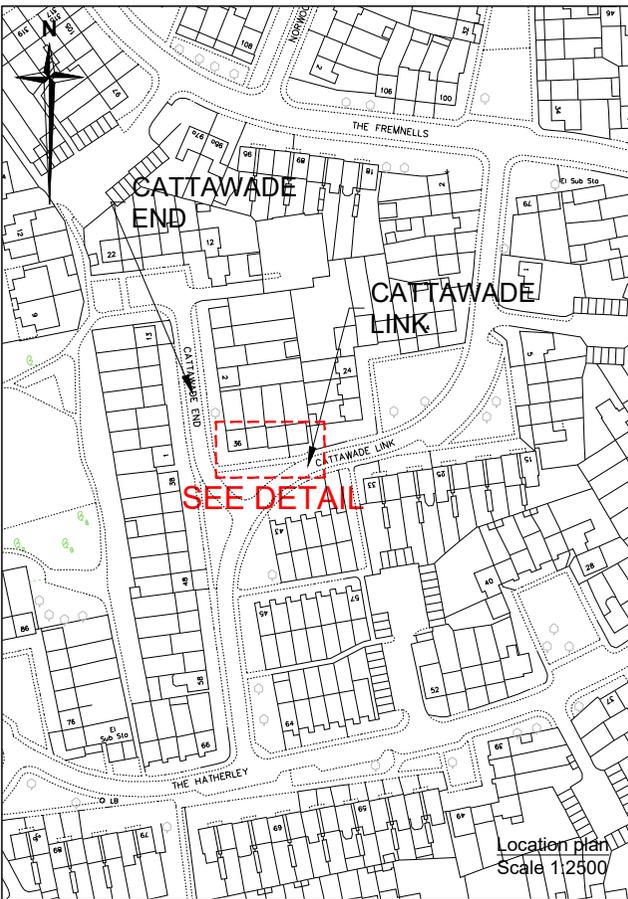

Location plan  
Scale 1:2500

**POST & FOUNDATIONS**


Length of 76mm post	Total: 2960mm Above ground: 2310mm
No. of Foundations	1
Foundation Depth	600mm
Foundation Width	350mm
Foundation Length	350mm
Foundation Volume	0.074sq.m
Earth Cover	150mm

Post and Foundation Detail for Disabled Parking Bay Sign (S1) to  
Diag.661 A (Sch 4, Pt 5, It 4)



Scheme Ref.	Generic DPB Sign	x-height	20.0
TSRGD 02: 661A / TSRGD 16: Sch.4 Pt.5 Itm.4		SIGN FACE	
Letter colour	BLACK	Width	320mm
Background	WHITE	Height	255mm
Border	BLACK	Area	0.08sq.m
Material	Class RA2 (12899-1:2007)		

Disabled Parking Bay Sign Detail (S1) to Diag.661 A  
(Sch 4, Pt 5, It 4)

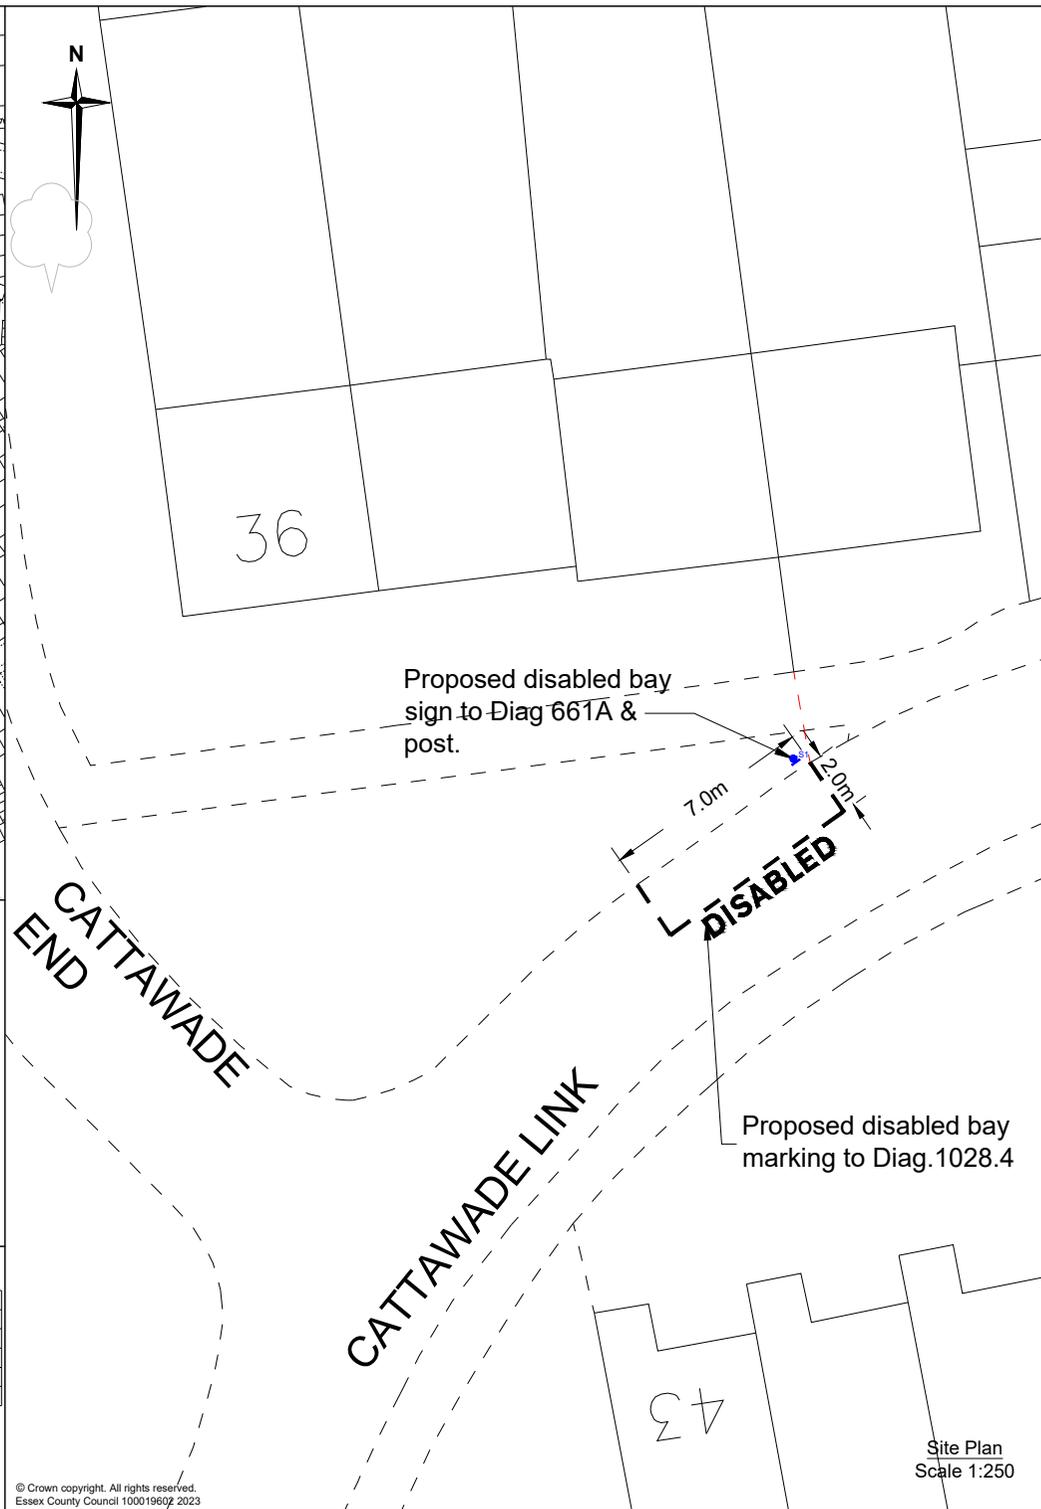

Proposed disabled bay sign to Diag 661A & post.

Proposed disabled bay marking to Diag.1028.4

Site Plan  
Scale 1:250

**Notes**

1. Do not scale. This drawing is to be read in conjunction with all other contract drawings and documents.
2. Drawing displays all work at site and is to be accompanied by separate orders for road lining & street signing work where applicable.
3. White thermoplastic screed bay marking to TSRGD'16: Schedule 7, Part 4, Item 6, Diag No.1028.4 variant DISABLED. (Pre '16 1028.3)
4. All works to be in accordance with the Department of Transport's Specification for Highway Works & Essex County Council Specifications & Standard Construction Drawings.
5. All traffic signs are to comply with The Traffic Signs Regulations and General Directions 2016.
6. All existing signs to be retained unless stated otherwise. Any defects to existing signs and/or posts noted by the Contractor during the works to be reported to the Engineer.

**Key**

- Area of interest.
- Proposed disabled bay markings.
- Proposed sign and post.

Rev	Date	Description of revision	Drawn	Checked	Reviewed	Approved

DRAWING STATUS **Detailed Design**



Essex Highways, Seax House, Victoria Road South,  
Chelmsford, CM1 1QH.  
Tel: 0345 6037631 © Essex County Council

SCHEME TITLE  
**DISABLED PARKING BAYS**


DRAWING TITLE  
**FROM ADVISORY TO ENFORCEABLE DISABLED BAY FOR 32. CATTAWADE LINK, BASILDON**

DESIGNED	DRAWN	CHECKED	REVIEWED	APPROVED
CM	CM	AD	MV	MV
DATE FEB 26				

DRAWING UNITS U.N.O. DIMENSIONS IN METRES LEVELS IN MILLIMETRES  
**AS SHOWN**

DRAWING No.	REV.
<b>2839405-00-001</b>	-



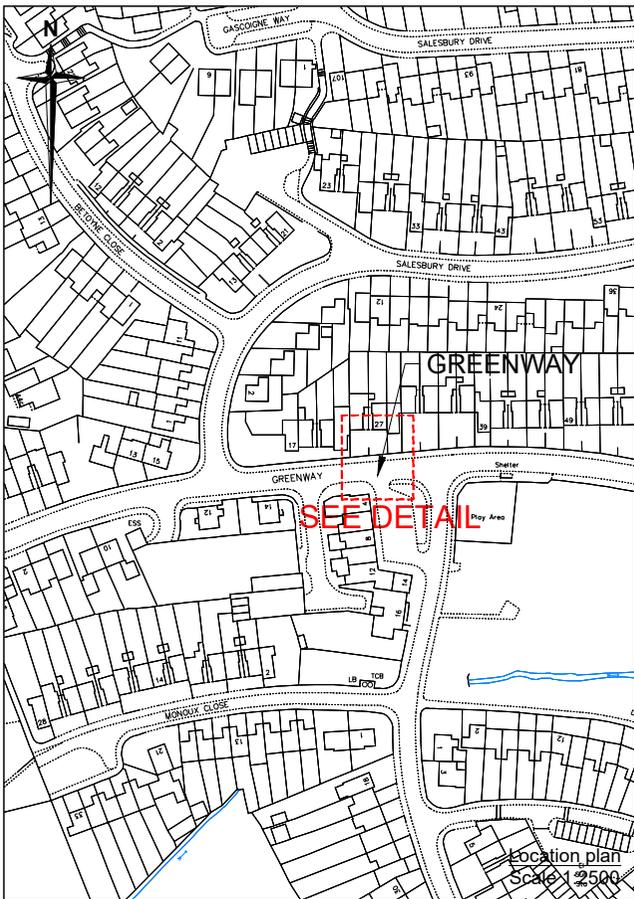

Proposed disabled bay sign to Diag 661A & post

**POST & FOUNDATIONS**


Length of 76mm post	Total: 2960mm Above ground: 2310mm
No. of Foundations	1
Foundation Depth	600mm
Foundation Width	350mm
Foundation Length	350mm
Foundation Volume	0.074sq.m
Earth Cover	150mm

Post and Foundation Detail for Disabled Parking Bay Sign (S1) to Diag.661 A (Sch 4, Pt 5, It 4)



Scheme Ref.	Generic DPB Sign	x-height	20.0
TSRGD 02: 661A / TSRGD 16: Sch.4 Pt.5 Itm.4		SIGN FACE	
Letter colour	BLACK	Width	320mm
Background	WHITE	Height	255mm
Border	BLACK	Area	0.08sq.m
Material	Class RA2 (12899-1:2007)		

Disabled Parking Bay Sign Detail (S1) to Diag.661 A (Sch 4, Pt 5, It 4)

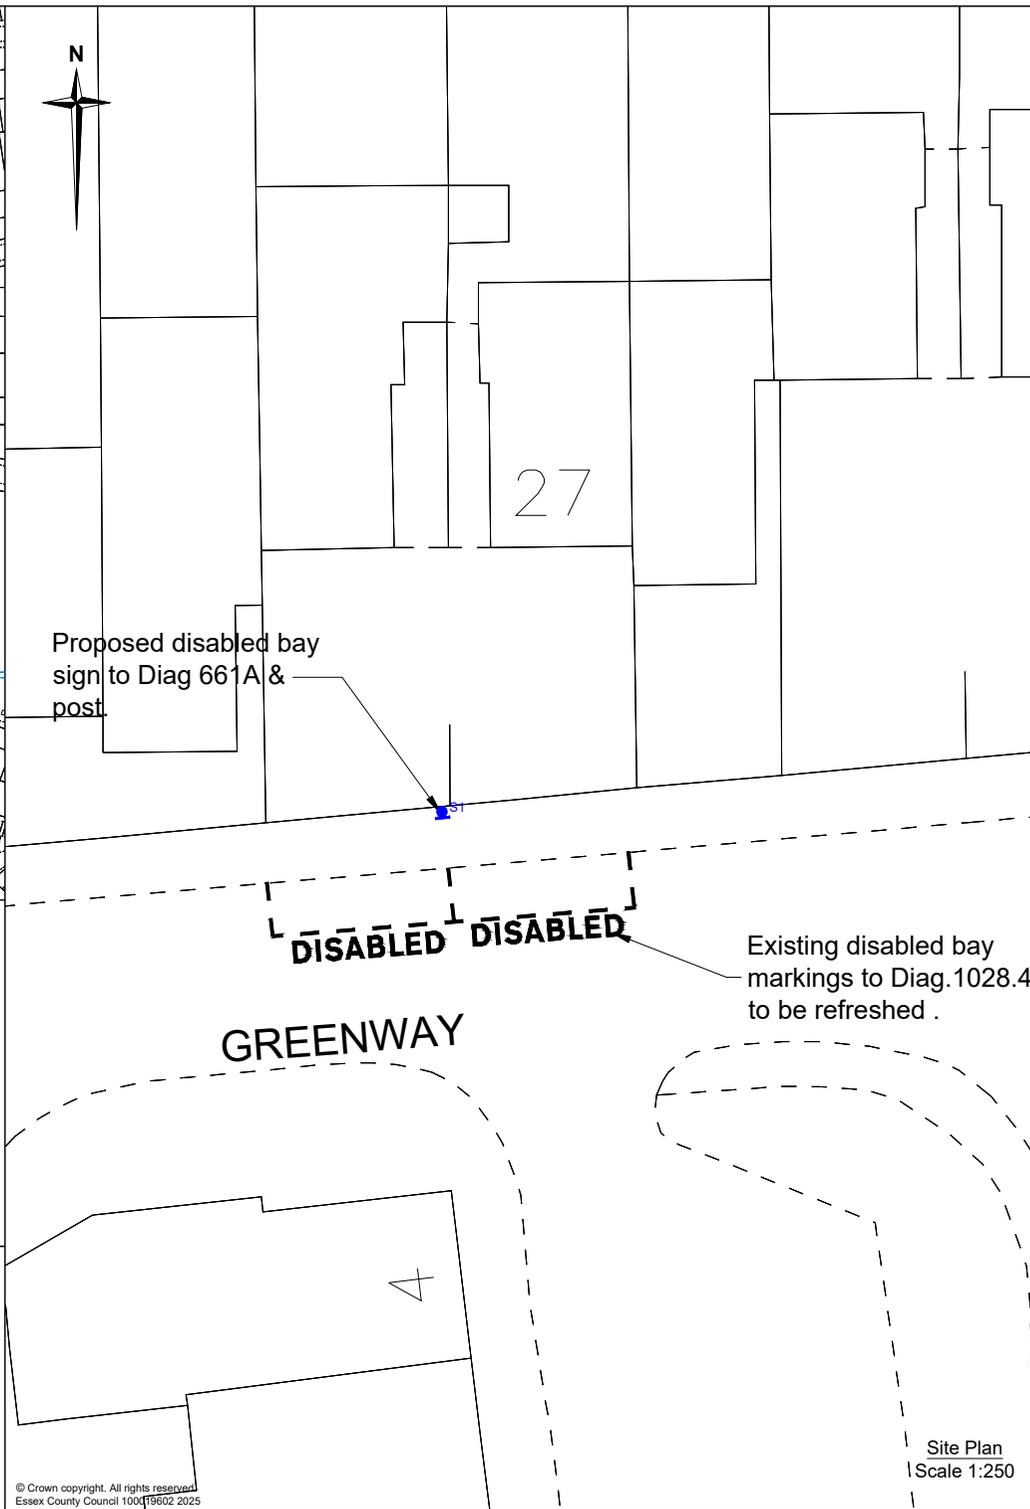

**Notes**

- Do not scale. This drawing is to be read in conjunction with all other contract drawings and documents.
- Drawing displays all work at site and is to be accompanied by separate orders for road lining & street signing work where applicable.
- White thermoplastic screed bay marking to TSRGD'16: Schedule 7, Part 4, Item 6, Diag No.1028.4 variant DISABLED. (Pre '16 1028.3)
- All works to be in accordance with the Department of Transport Specification for Highway Works & Essex County Council Specifications & Standard Construction Drawings.
- All traffic signs are to comply with The Traffic Signs Regulations and General Directions 2016.
- All existing signs to be retained unless stated otherwise. Any defects to existing signs and/or posts noted by the Contractor during the works to be reported to the Engineer.

**Key**

- Area of interest.
- Proposed disabled bay markings.
- Proposed sign and post.

Rev	Date	Description of revision	Drawn	Checked	Review'd	Approv'd

DRAWING STATUS: **Detailed Design**

Essex Highways, Seax House, Victoria Road South, Chelmsford, CM1 1QH.  
Tel: 0345 6037631 © Essex County Council

SCHEME TITLE: **DISABLED PARKING BAYS**

DRAWING TITLE: **FROM ADVISORY TO ENFORCEABLE DISABLED BAY FOR 27. GREENWAY, BILLERICAY**

DESIGNED	DRAWN	CHECKED	REVIEWED	APPROVED
CM	CM	AD	MV	MV
DATE	DATE	DATE	DATE	DATE
FEB 26	FEB 26	FEB 26	FEB 26	FEB 26


DRAWING UNITS U.N.O. DIMENSIONS IN METRES LEVELS IN MILLIMETRES

SCALE AT A4 (297x210mm) **AS SHOWN**


DRAWING No. **2850782-00-001** REV. **-**

Site Plan Scale 1:250

© Crown copyright. All rights reserved. Essex County Council 10019602 2025

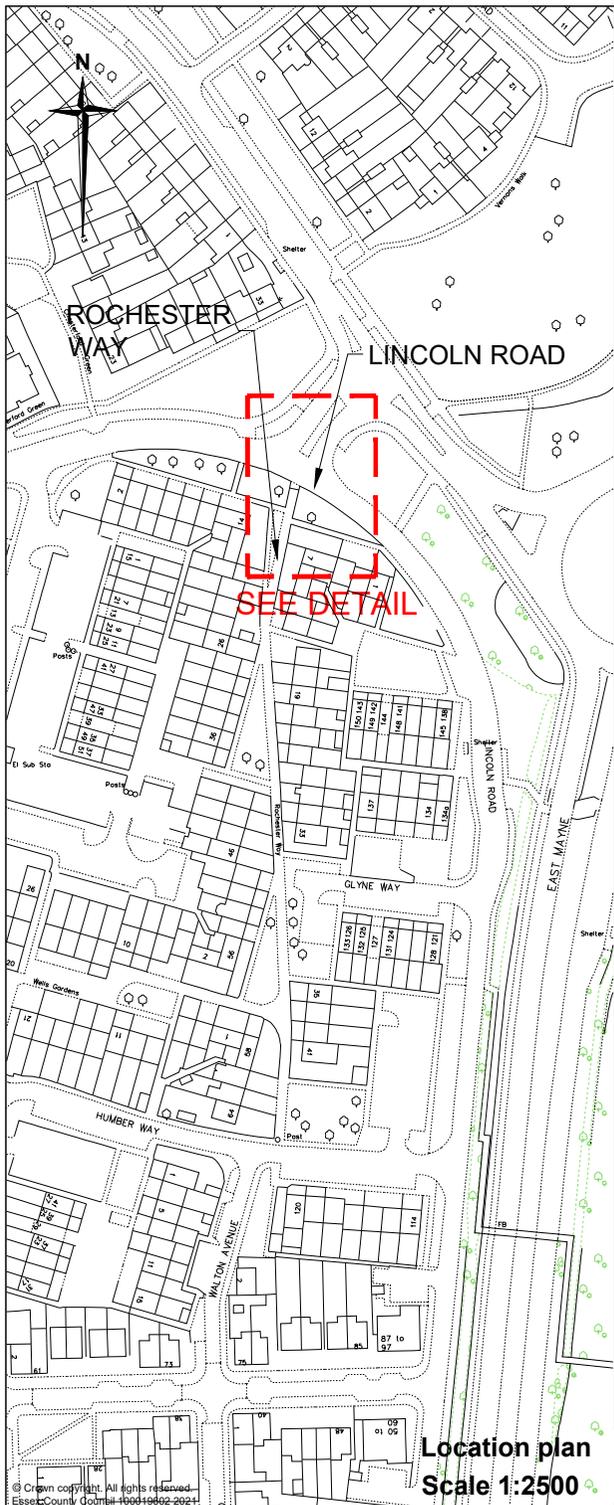

**Location plan**  
Scale 1:2500

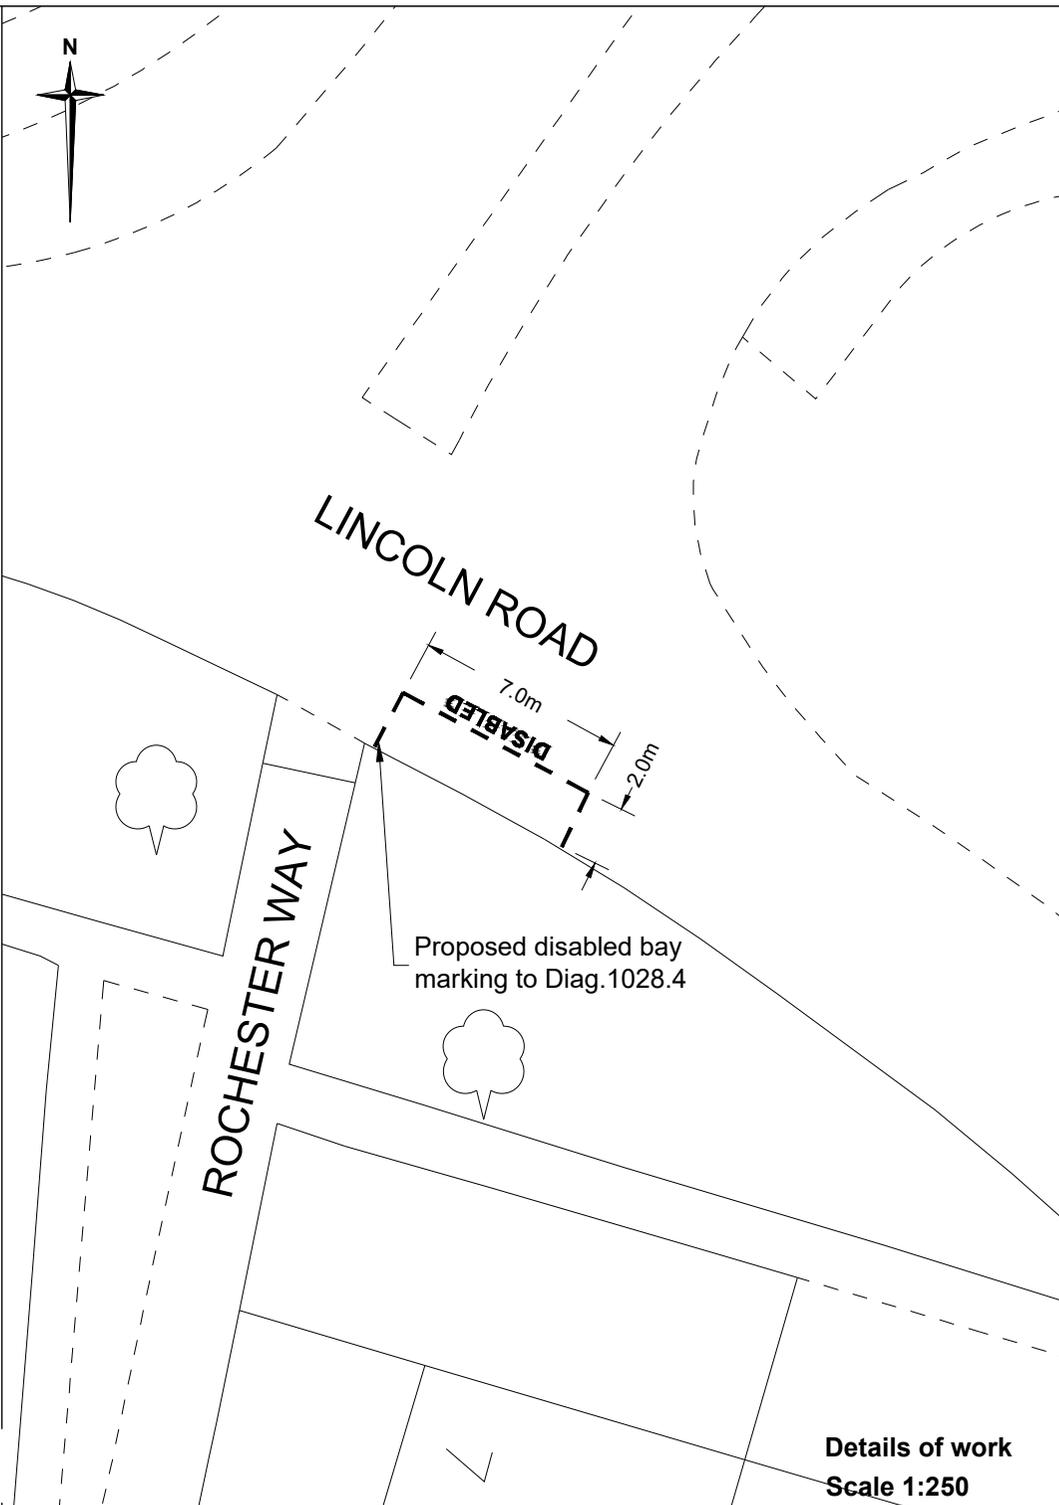

Proposed disabled bay marking to Diag.1028.4

**Details of work**  
Scale 1:250

**Notes**

1. Do not scale. This drawing is to be read in conjunction with all other contract drawings and documents.
2. Drawing displays all work at site and is to be accompanied by separate orders for road lining & street signing work where applicable.
3. White thermoplastic screed bay marking to TSRGD'16: Schedule 7, Part 4, Item 6, Diag No.1028.4 variant DISABLED. (Pre '16 1028.3)
4. All works to be in accordance with the Department of Transport's Specification for Highway Works & Essex County Council Specifications & Standard Construction Drawings.
5. All traffic signs are to comply with The Traffic Signs Regulations and General Directions 2016.
6. All existing signs to be retained unless stated otherwise. Any defects to existing signs and/or posts noted by the Contractor during the works to be reported to the Engineer.

**Key**

-  Area of interest.
-  Proposed disabled bay markings.

Rev	Date	Description of revision	Drawn	Checked	Reviewed	Approved

DRAWING STATUS **Detailed Design**



Essex Highways, Seax House, Victoria Road South, Chelmsford, CM1 1QH.  
Tel: 0345 6037631 © Essex County Council

SCHEME TITLE  
**DISABLED PARKING BAYS**


DRAWING TITLE  
**TRO UPGRADE FOR 28 ROCHESTER WAY, BASILDON**

DESIGNED	DRAWN	CHECKED	REVIEWED	APPROVED
CM	CM	AD	MV	MV
DATE FEB 26				

DRAWING UNITS U.N.O. DIMENSIONS IN METRES LEVELS IN MILLIMETRES  
SCALE AT A4 (297x210mm)  
**As shown**

DRAWING No. **2669256-00-001** REV. **-**



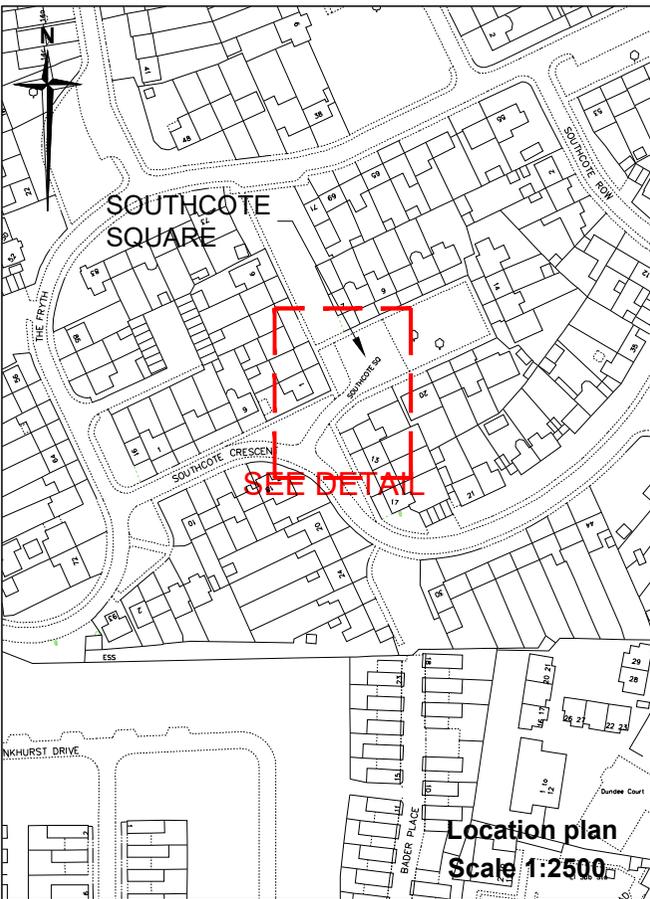

Location plan  
Scale 1:2500

**POST & FOUNDATIONS**


Length of 76mm post	Total: 2960mm Above ground: 2310mm
No. of Foundations	1
Foundation Depth	600mm
Foundation Width	350mm
Foundation Length	350mm
Foundation Volume	0.074sq.m
Earth Cover	150mm

Post and Foundation Detail for Disabled Parking Bay Sign (S1) to  
Diag.661 A (Sch 4, Pt 5, Lt 4)



Scheme Ref.	Generic DPB Sign	x-height	20.0
TSRGD 02: 661A / TSRGD 16: Sch.4 Pt.5 Itm.4		SIGN FACE	
Letter colour	BLACK	Width	320mm
Background	WHITE	Height	255mm
Border	BLACK	Area	0.08sq.m
Material	Class RA2 (12899-1:2007)		

Disabled Parking Bay Sign Detail (S1) to Diag.661 A  
(Sch 4, Pt 5, Lt 4)

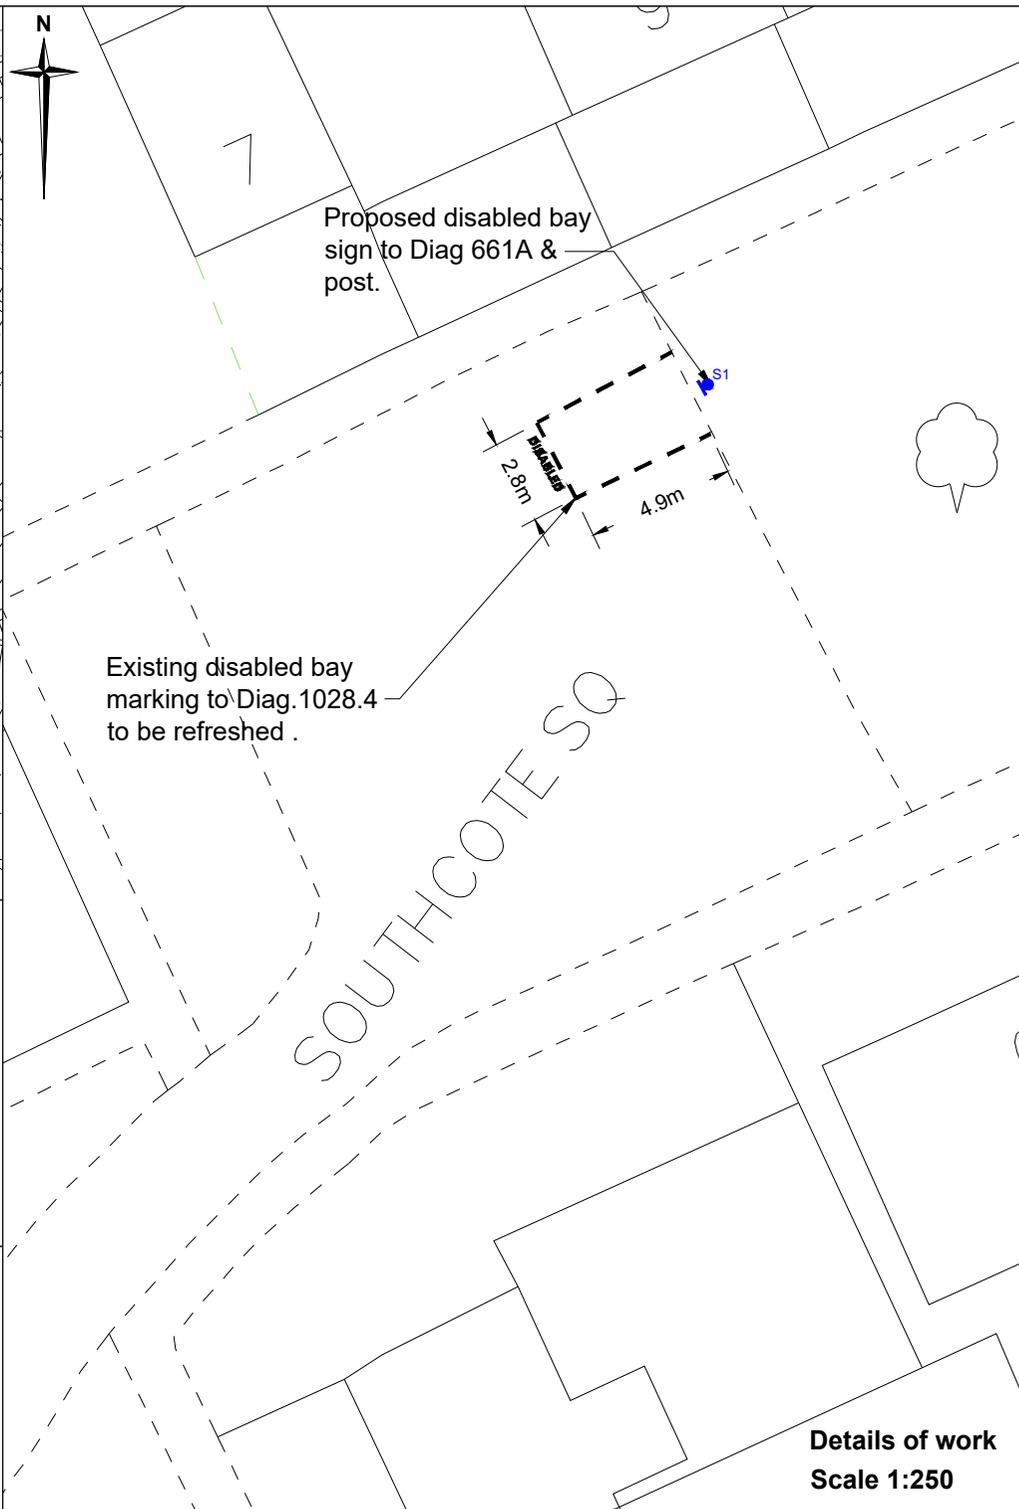

Proposed disabled bay  
sign to Diag 661A &  
post.

Existing disabled bay  
marking to Diag.1028.4  
to be refreshed .

Details of work  
Scale 1:250

**Notes**

1. Do not scale. This drawing is to be read in conjunction with all other contract drawings and documents.
2. Drawing displays all work at site and is to be accompanied by separate orders for road lining & street signing work where applicable.
3. White thermoplastic screed bay marking to TSRGD'16: Schedule 7, Part 4, Item 6, Diag No.1028.4 variant DISABLED. (Pre '16 1028.3)
4. All works to be in accordance with the Department of Transport's Specification for Highway Works & Essex County Council Specifications & Standard Construction Drawings.
5. All traffic signs are to comply with The Traffic Signs Regulations and General Directions 2016.
6. All existing signs to be retained unless stated otherwise. Any defects to existing signs and/or posts noted by the Contractor during the works to be reported to the Engineer.

**Key**

- Area of interest.
- Proposed disabled bay markings.
- Proposed sign and post.

Rev	Date	Description of revision	Drawn	Checked	Review'd	Appro'd

DRAWING STATUS **Detailed Design**



Essex Highways, Seax House, Victoria Road South,  
Chelmsford, CM1 1QH.  
Tel: 0345 6037631 © Essex County Council

**SCHEME TITLE**

**DISABLED PARKING BAYS**

**DRAWING TITLE**


**FROM ADVISORY TO  
ENFORCEABLE BAY FOR  
9 SOUTHCOTE SQUARE, BASILDON**

DESIGNED	DRAWN	CHECKED	REVIEWED	APPROVED
CM	CM	AD	MV	MV
DATE FEB 26				

DRAWING UNITS U.N.O. SCALE AT A4 (297x210mm)  
DIMENSIONS IN METRES  
LEVELS IN MILLIMETRES  
**As shown**

DRAWING No.	REV.
<b>2686365-00-001</b>	-



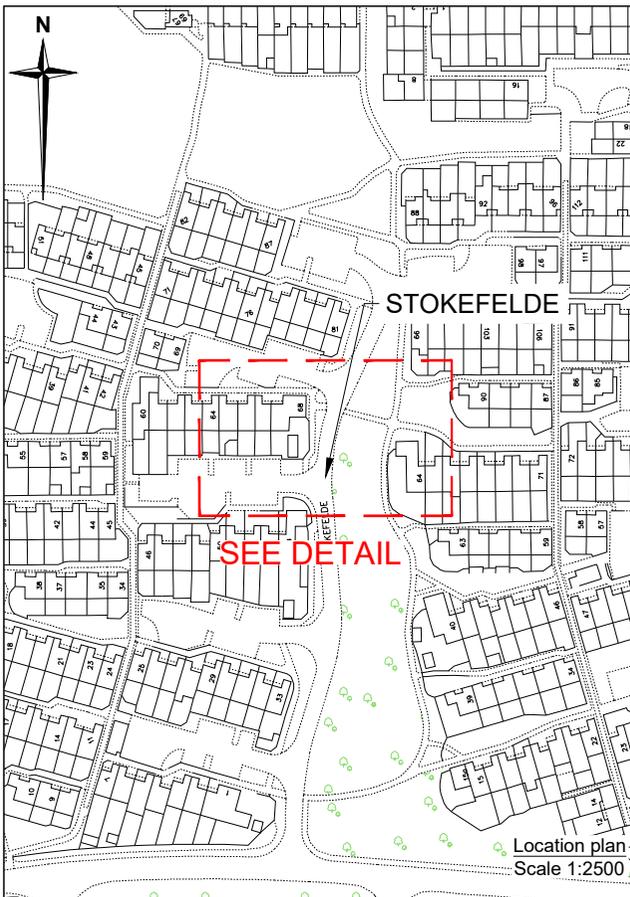

**POST & FOUNDATIONS**


Length of 76mm post	Total: 2960mm Above ground: 2310mm
No. of Foundations	1
Foundation Depth	600mm
Foundation Width	350mm
Foundation Length	350mm
Foundation Volume	0.074sq.m
Earth Cover	150mm

Post and Foundation Detail for Disabled Parking Bay Sign (S1) to Diag.661 A (Sch 4, Pt 5, It 4)



Scheme Ref.	Generic DPB Sign	x-height	20.0
TSRGD 02: 661A / TSRGD 16: Sch.4 Pt.5 Itm.4		SIGN FACE	
Letter colour	BLACK	Width	320mm
Background	WHITE	Height	255mm
Border	BLACK	Area	0.08sq.m
Material	Class RA2 (12899-1:2007)		

Disabled Parking Bay Sign Detail (S1) to Diag.661 A (Sch 4, Pt 5, It 4)

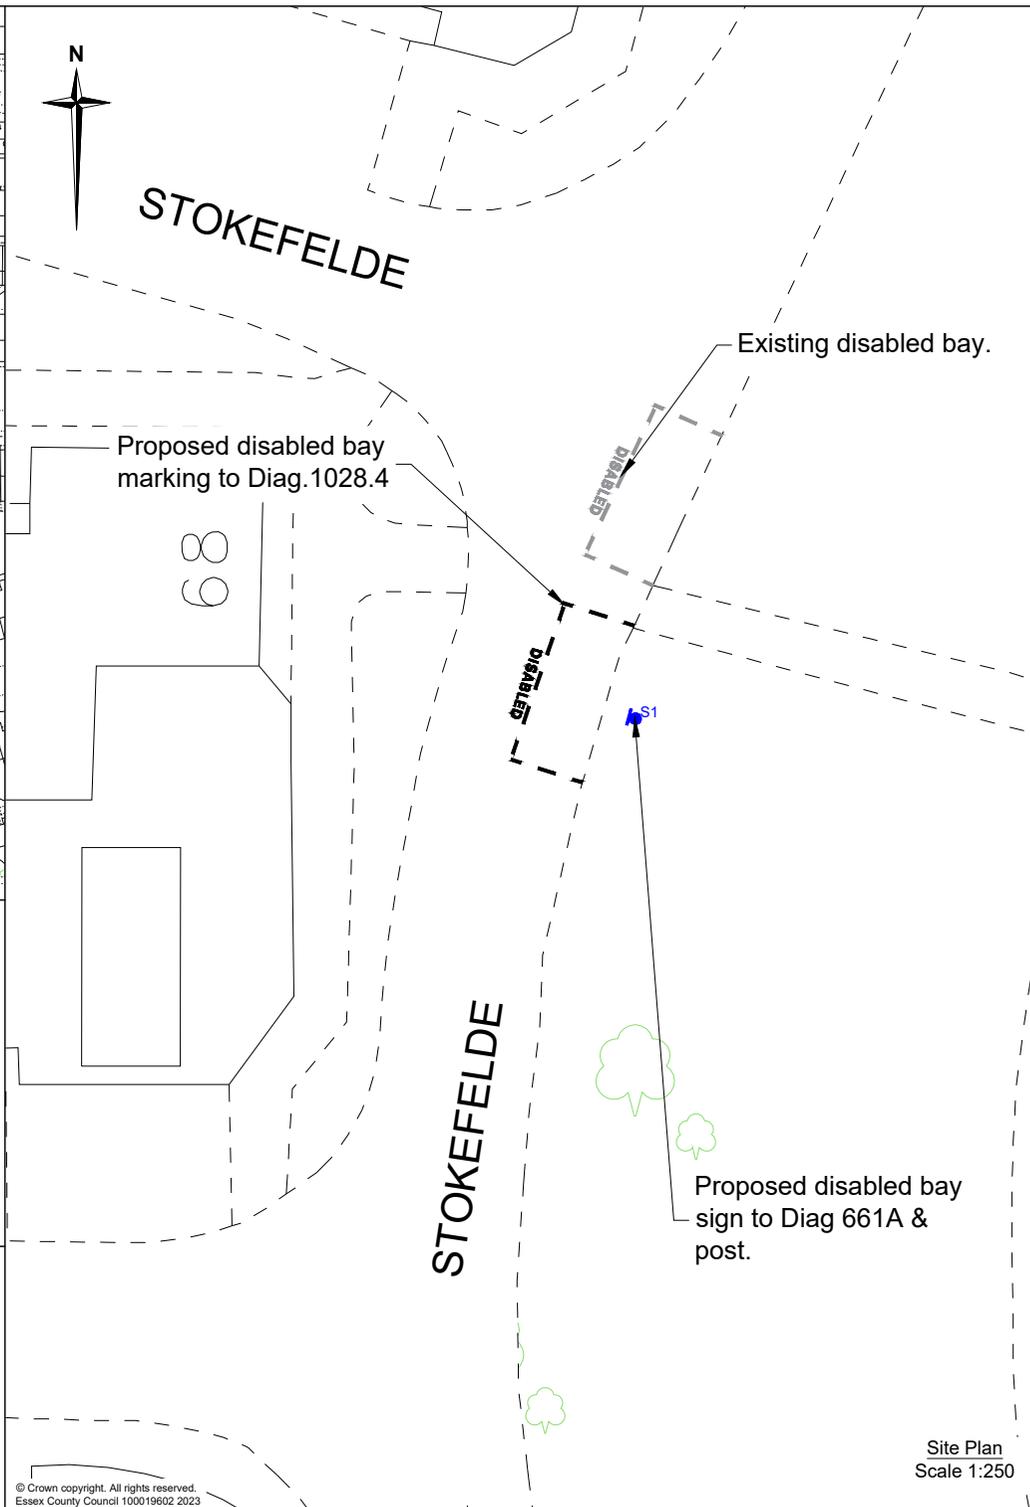

**Notes**

1. Do not scale. This drawing is to be read in conjunction with all other contract drawings and documents.
2. Drawing displays all work at site and is to be accompanied by separate orders for road lining & street signing work where applicable.
3. White thermoplastic screed bay marking to TSRGD'16: Schedule 7, Part 4, Item 6, Diag No.1028.4 variant DISABLED. (Pre '16 1028.3)
4. All works to be in accordance with the Department of Transport's Specification for Highway Works & Essex County Council Specifications & Standard Construction Drawings.
5. All traffic signs are to comply with The Traffic Signs Regulations and General Directions 2016.
6. All existing signs to be retained unless stated otherwise. Any defects to existing signs and/or posts noted by the Contractor during the works to be reported to the Engineer.

**Key**

- Area of interest.
- Proposed disabled bay markings.
- Proposed sign and post.

Rev	Date	Description of revision	Drawn	Checked	Review'd	Approv'd

DRAWING STATUS **Detailed Design**



Essex Highways, Seax House, Victoria Road South, Chelmsford, CM1 1QH.  
Tel: 0345 6037631 © Essex County Council

SCHEME TITLE

**DISABLED PARKING BAYS**

DRAWING TITLE


**TRO UPGRADE OF DISABLED PARKING BAY FOR 65. PLUMLEYS, BASILDON**

DESIGNED	DRAWN	CHECKED	REVIEWED	APPROVED
CM	CM	AD	MV	MV
DATE	DATE	DATE	DATE	DATE
FEB 26	FEB 26	FEB 26	FEB 26	FEB 26

DRAWING UNITS U.N.O. SCALE AT A4 (297x210mm)  
DIMENSIONS IN METRES LEVELS IN MILLIMETRES **AS SHOWN**


DRAWING No.	REV.
<b>2662965-00-001</b>	-



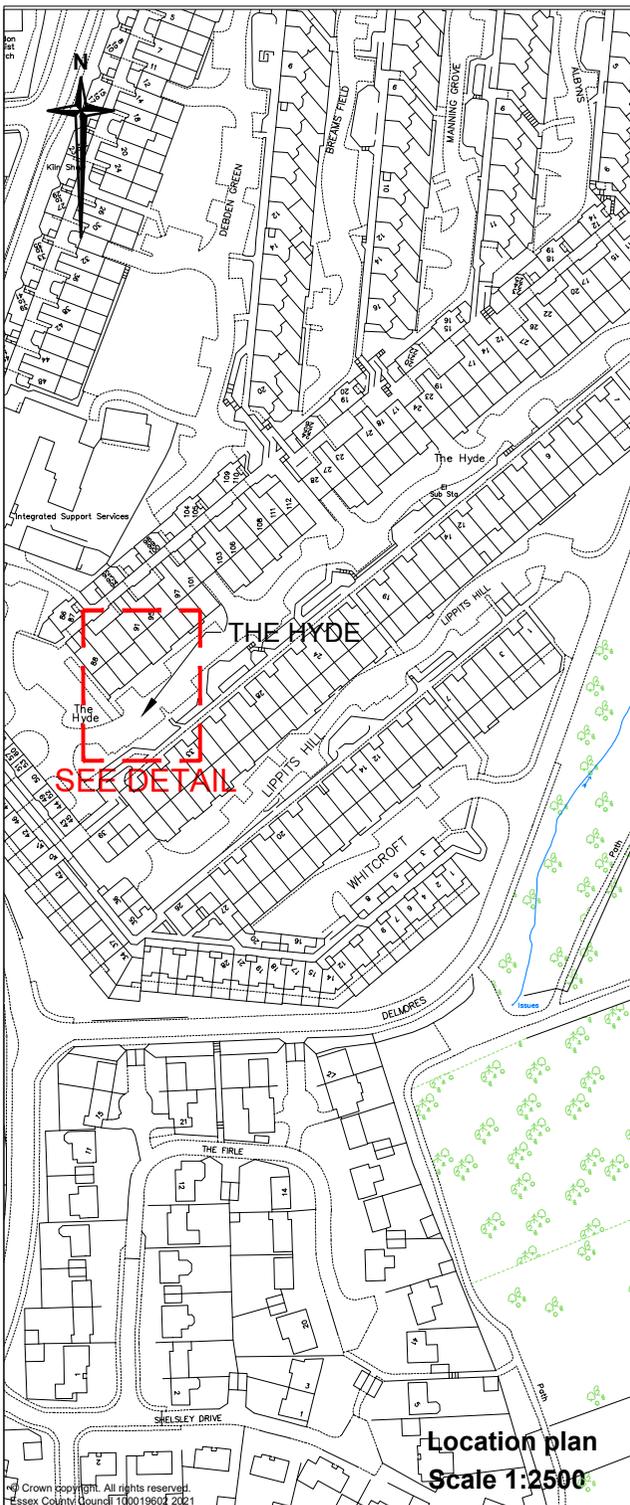

**Location plan**  
Scale 1:2500

Existing disabled bay marking to Diag.1028.4 to be refreshed .

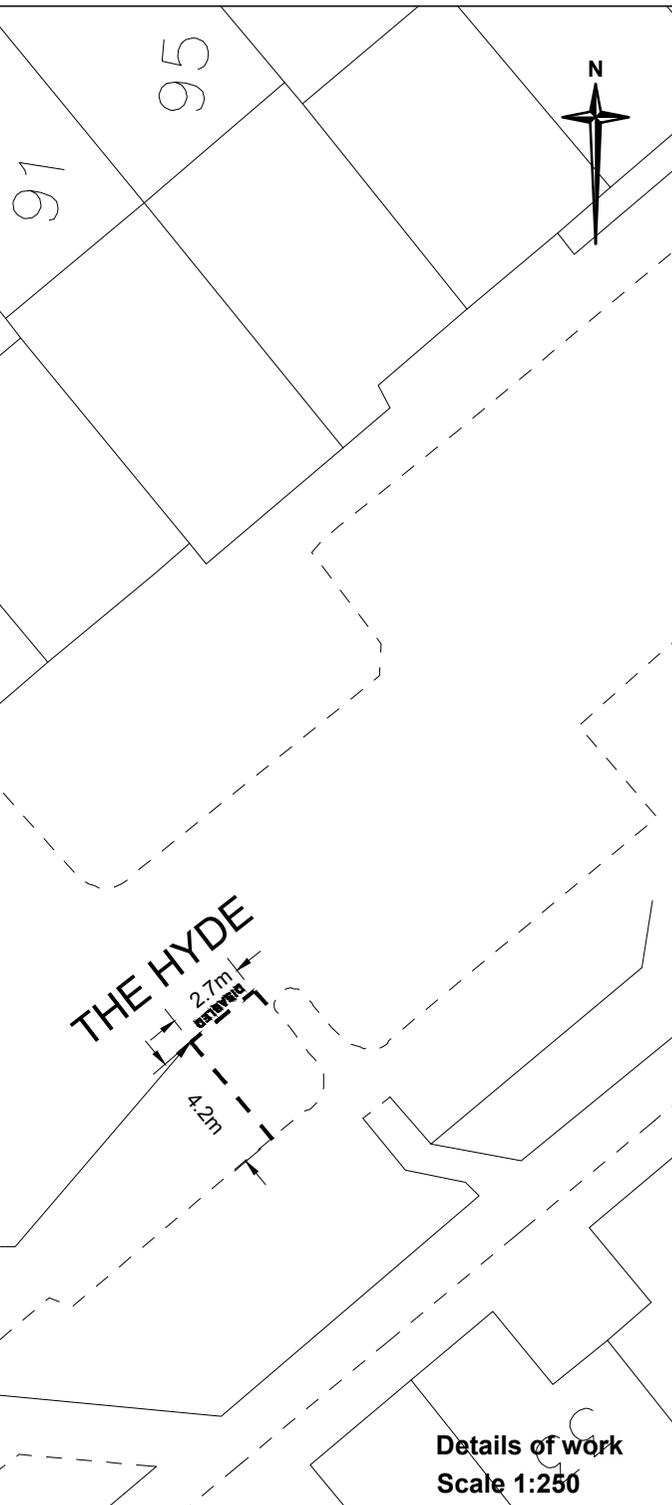

**Details of work**  
Scale 1:250

**Notes**

1. Do not scale. This drawing is to be read in conjunction with all other contract drawings and documents.
2. Drawing displays all work at site and is to be accompanied by separate orders for road lining & street signing work where applicable.
3. White thermoplastic screed bay marking to TSRGD'16: Schedule 7, Part 4, Item 6, Diag No.1028.4 variant DISABLED. (Pre '16 1028.3)
4. All works to be in accordance with the Department of Transport's Specification for Highway Works & Essex County Council Specifications & Standard Construction Drawings.
5. All traffic signs are to comply with The Traffic Signs Regulations and General Directions 2016.
6. All existing signs to be retained unless stated otherwise. Any defects to existing signs and/or posts noted by the Contractor during the works to be reported to the Engineer.

**Key**

 Area of interest

Rev	Date	Description of revision	Drawn	Checked	Reviewed	Approved

DRAWING STATUS **Detailed Design**



Essex Highways, Seax House, Victoria Road South, Chelmsford, CM1 1QH.  
Tel: 0345 6037631 © Essex County Council

SCHEME TITLE  
**DISABLED PARKING BAYS**


DRAWING TITLE  
**TRO EXTENSION OF BAY FOR 89 THE HYDE, BASILDON**

DESIGNED	DRAWN	CHECKED	REVIEWED	APPROVED
CM	CM	AD	MV	MV
DATE FEB 26				

DRAWING UNITS U.N.O. DIMENSIONS IN METRES LEVELS IN MILLIMETRES  
SCALE AT A4 (297x210mm)  
**As shown**

DRAWING No. **2590745-00-001** REV. -



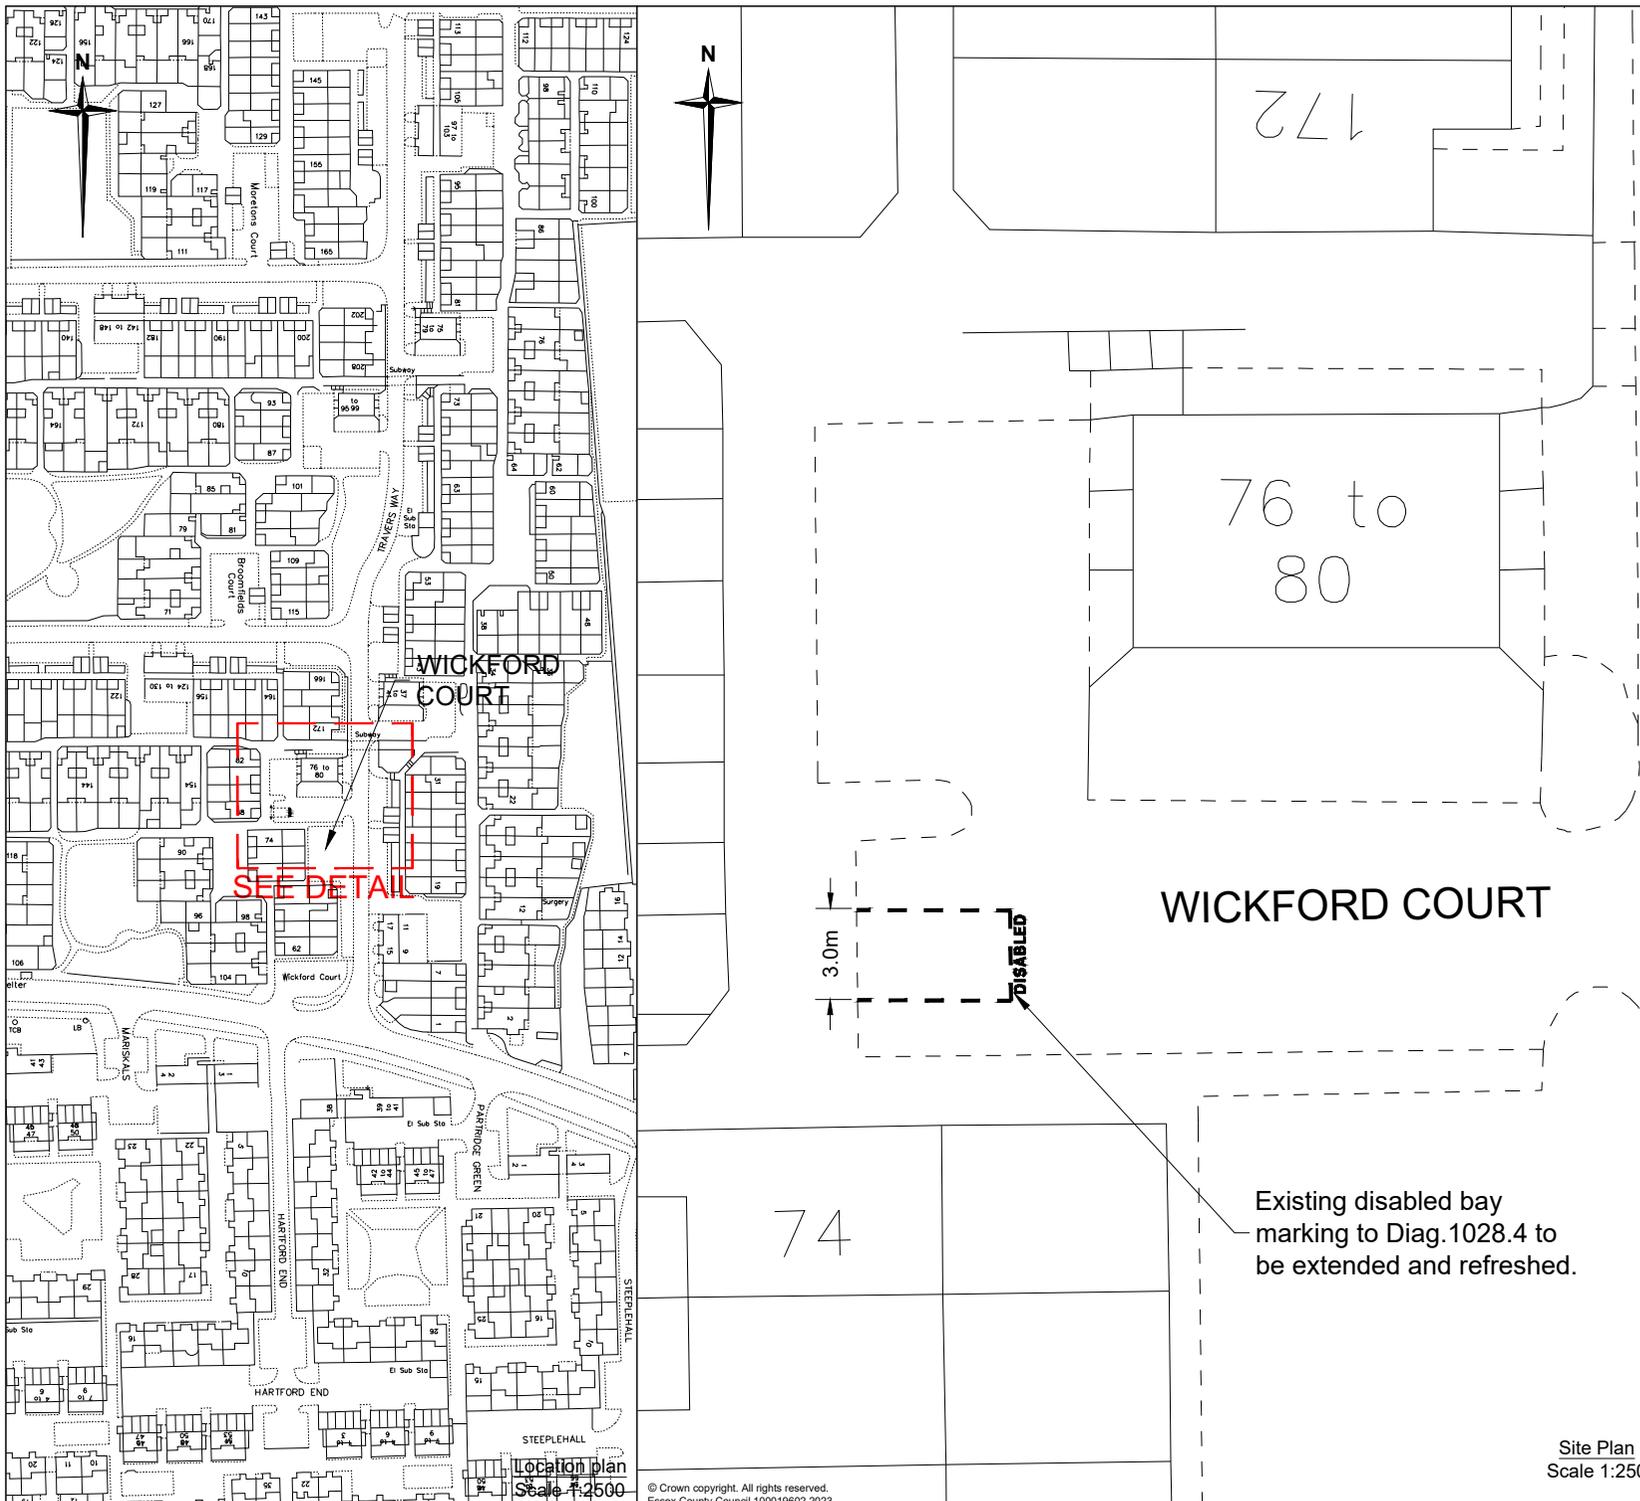

**Notes**

1. Do not scale. This drawing is to be read in conjunction with all other contract drawings and documents.
2. Drawing displays all work at site and is to be accompanied by separate orders for road lining & street signing work where applicable.
3. White thermoplastic screed bay marking to TSRGD'16: Schedule 7, Part 4, Item 6, Diag No.1028.4 variant DISABLED. (Pre '16 1028.3)
4. All works to be in accordance with the Department of Transport's Specification for Highway Works & Essex County Council Specifications & Standard Construction Drawings.
5. All traffic signs are to comply with The Traffic Signs Regulations and General Directions 2016.
6. All existing signs to be retained unless stated otherwise. Any defects to existing signs and/or posts noted by the Contractor during the works to be reported to the Engineer.

- Key**
- Area of interest.
  - Proposed disabled bay markings.

Rev	Date	Description of revision	Drawn	Checked	Reviewed	Approved

DRAWING STATUS **Detailed Design**



Essex Highways, Seax House, Victoria Road South, Chelmsford, CM1 1QH.  
Tel: 0345 6037631 © Essex County Council

SCHEME TITLE

**DISABLED PARKING BAYS**

DRAWING TITLE

**TRO EXTENSION OF PARKING BAY FOR 88. Wickford Court, BASILDON**

DESIGNED	DRAWN	CHECKED	REVIEWED	APPROVED
CM	CM	AD	MV	MV
DATE FEB 26				

DRAWING UNITS U.N.O. DIMENSIONS IN METRES LEVELS IN MILLIMETRES

DRAWING No. **2848944-00-001** REV. -




Existing disabled bay marking to Diag.1028.4 to be extended and refreshed.


Site Plan  
Scale 1:250

# MAP LEGEND

## Order Types

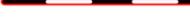-  24hr Clearway
-  Car Club Parking Place
-  Disabled Badge Holders Parking
-  Electric Vehicle Charging Place
-  Entrance Marking (Mandatory)
-  Limited Waiting
-  Loading Place
-  Motorcycle Parking Place
-  No Loading
-  No Loading At Any Time
-  No Stopping - Red Route
-  No Stopping At Any Time - Red Route
-  No Waiting
-  No Waiting At Any Time
-  No Waiting For Heavy Goods Vehicles
-  Other Bay

-  Payment Parking Place
-  Pedestrian Zones
-  Permit Parking Area
-  Permit Parking Place
-  Prohibition of Verge Parking
-  Residents Parking Place
-  Restricted Parking Zone
-  Restricted Parking Zone - No Loading
-  S50 (Point)
-  S50 (Region)
-  Shared Use Parking Place
-  Taxi Rank
-  Urban Clearway

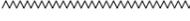-  Bus Stand
-  Bus Stop
-  Highways England Trunk Road
-  Keep Clear Entrance Marking (advisory)
-  Pedestrian Crossing
-  Unrestricted Bay
-  Verge Prohibitions - Essex Act

## Non-Order Types

-  Access Marking
-  Advisory Bay
-  Advisory Disabled Bay