


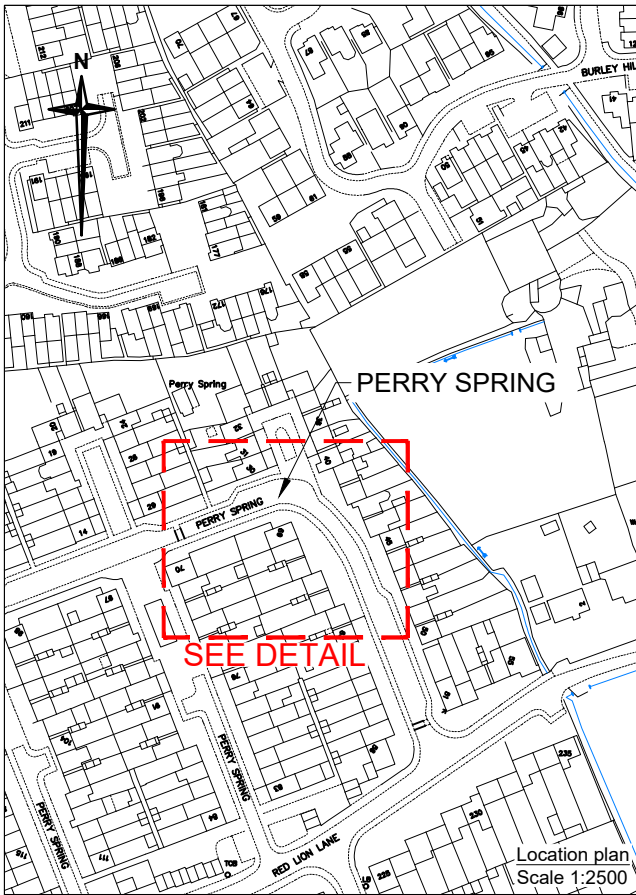

POST & FOUNDATIONS


Length of 76mm post	Total: 2960mm Above ground: 2310mm
No. of Foundations	1
Foundation Depth	600mm
Foundation Width	350mm
Foundation Length	350mm
Foundation Volume	0.074sq.m
Earth Cover	150mm

Post and Foundation Detail for Disabled Parking Bay Sign (S1) to
Diag.661 A (Sch 4, Pt 5, It 4)



Scheme Ref.	Generic DPB Sign	x-height	20.0
TSRGD 02: 661A / TSRGD 16: Sch.4 Pt.5 Itm.4		SIGN FACE	
Letter colour	BLACK	Width	320mm
Background	WHITE	Height	255mm
Border	BLACK	Area	0.08sq.m
Material	Class RA2 (12899-1:2007)		


Disabled Parking Bay Sign Detail (S1) to Diag.661 A
(Sch 4, Pt 5, It 4)

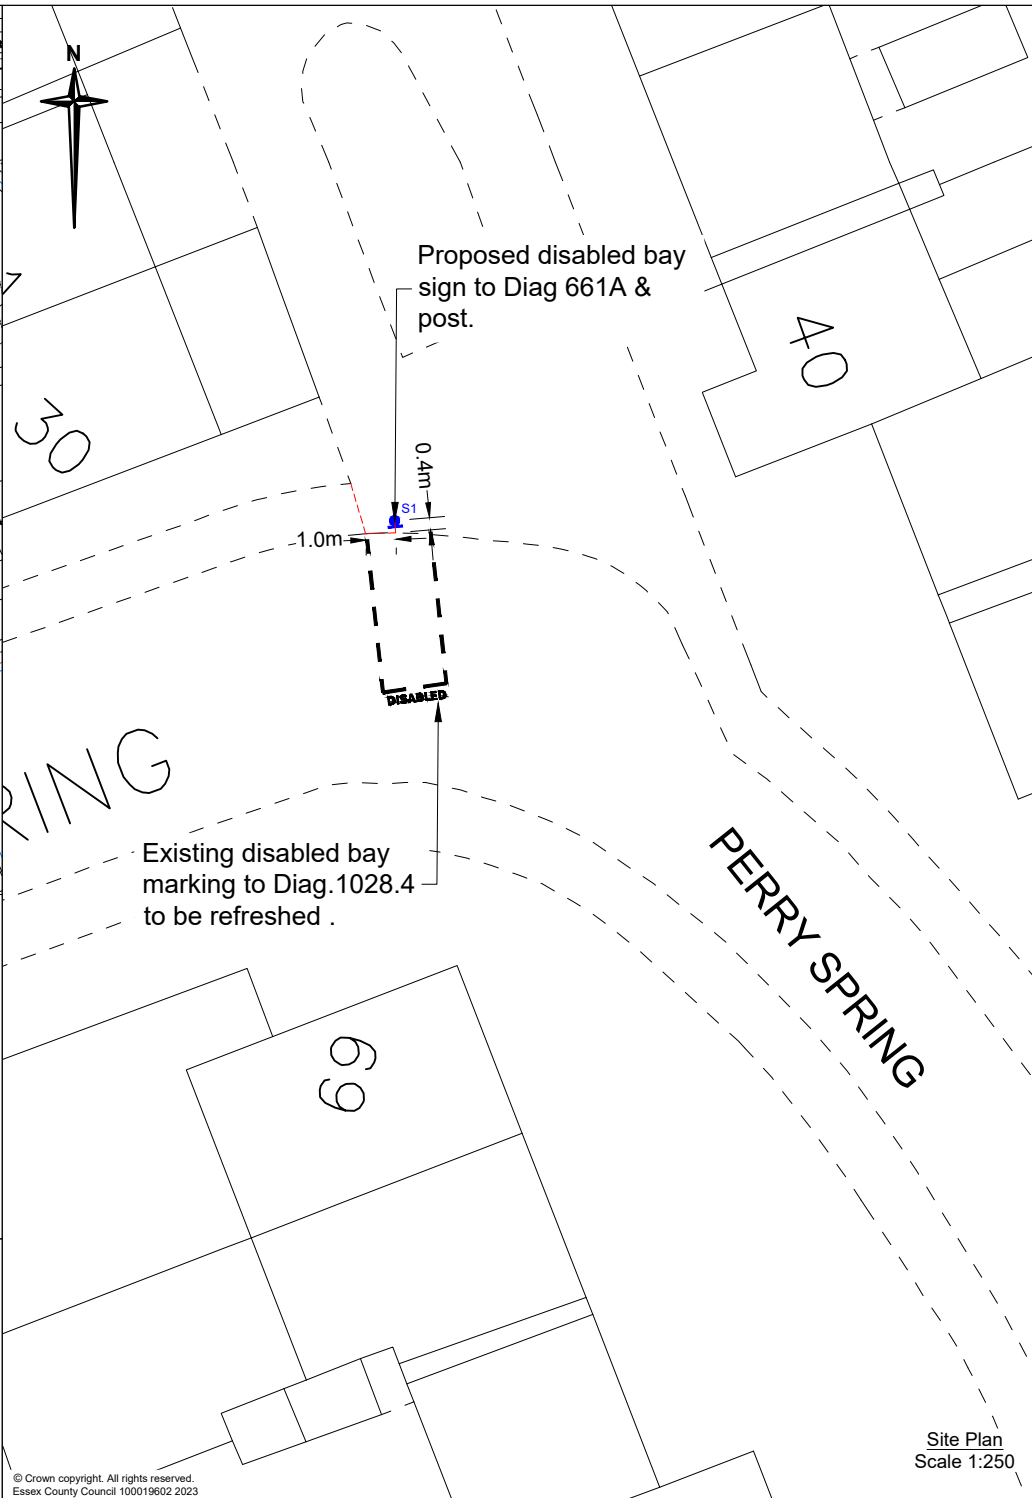

Notes

- Do not scale. This drawing is to be read in conjunction with all other contract drawings and documents.
- Drawing displays all work at site and is to be accompanied by separate orders for road lining & street signing work where applicable.
- White thermoplastic screed bay marking to TSRGD'16: Schedule 7, Part 4, Item 6, Diag No.1028.4 variant DISABLED. (Pre '16 1028.3)
- All works to be in accordance with the Department of Transport's Specification for Highway Works & Essex County Council Specifications & Standard Construction Drawings.
- All traffic signs are to comply with The Traffic Signs Regulations and General Directions 2016.
- All existing signs to be retained unless stated otherwise. Any defects to existing signs and/or posts noted by the Contractor during the works to be reported to the Engineer.

Key

 

Area of interest.



Proposed disabled bay markings.



Proposed sign and post.

Rev.	Date	Description of revision	Drawn	Checked	Reviewed	Approved

DRAWING STATUS

Detailed Design



Essex Highways, Seax House, Victoria Road South,
Chelmsford, CM1 1QH.
Tel: 0345 6037631

© Essex County Council

SCHEME TITLE

DISABLED PARKING BAYS

DRAWING TITLE

TRO UPGRADE OF DISABLED
BAY FOR
33. PERRY SPRING, HARLOW

DESIGNED	DRAWN	CHECKED	REVIEWED	APPROVED
CM	CM	BK	MV	MV
DATE	DATE	DATE	DATE	DATE
MAY 25	MAY 25	MAY 25	MAY 25	MAY 25

DRAWING UNITS U.N.O.


DIMENSIONS IN METRES
LEVELS IN MILLIMETRES

SCALE AT A4 (297x210mm)

AS SHOWN

DRAWING No.	REV.
2880315-00-001	-



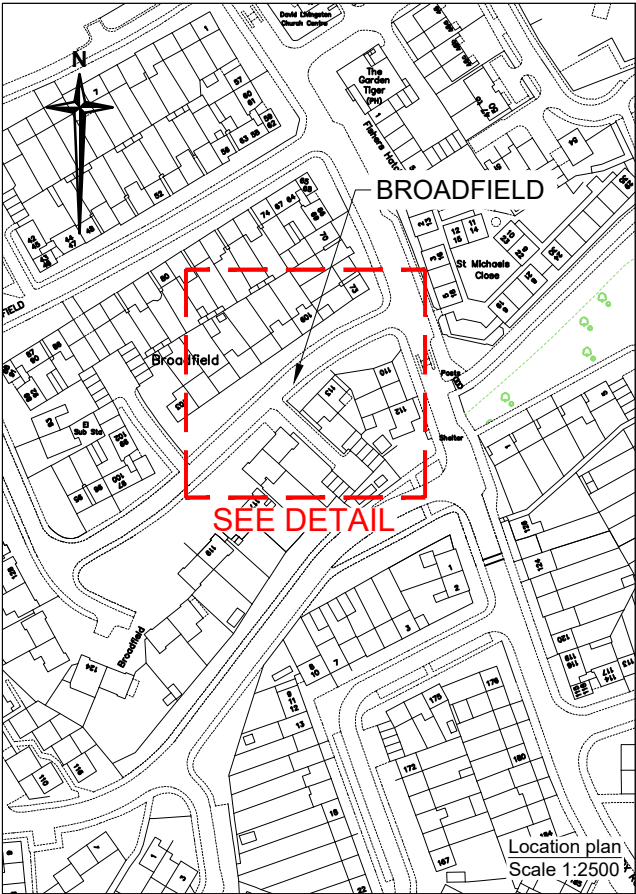


POST & FOUNDATIONS	
Length of 76mm post	Total: 2960mm Above ground: 2310mm
No. of Foundations	1
Foundation Depth	600mm
Foundation Width	350mm
Foundation Length	350mm
Foundation Volume	0.074sq.m
Earth Cover	150mm

Post and Foundation Detail for Disabled Parking Bay Sign (S1) to
Diag.661 A (Sch 4, Pt 5, It 4)



Scheme Ref.	Generic DPB Sign	x-height	20.0
TSRGD 02: 661A / TSRGD 16: Sch.4 Pt.5 Itm.4		SIGN FACE	
Letter colour	BLACK	Width	320mm
Background	WHITE	Height	255mm
Border	BLACK	Area	0.08sq.m
Material	Class RA2 (12899-1:2007)		

Disabled Parking Bay Sign Detail (S1) to Diag.661 A
(Sch 4, Pt 5, It 4)

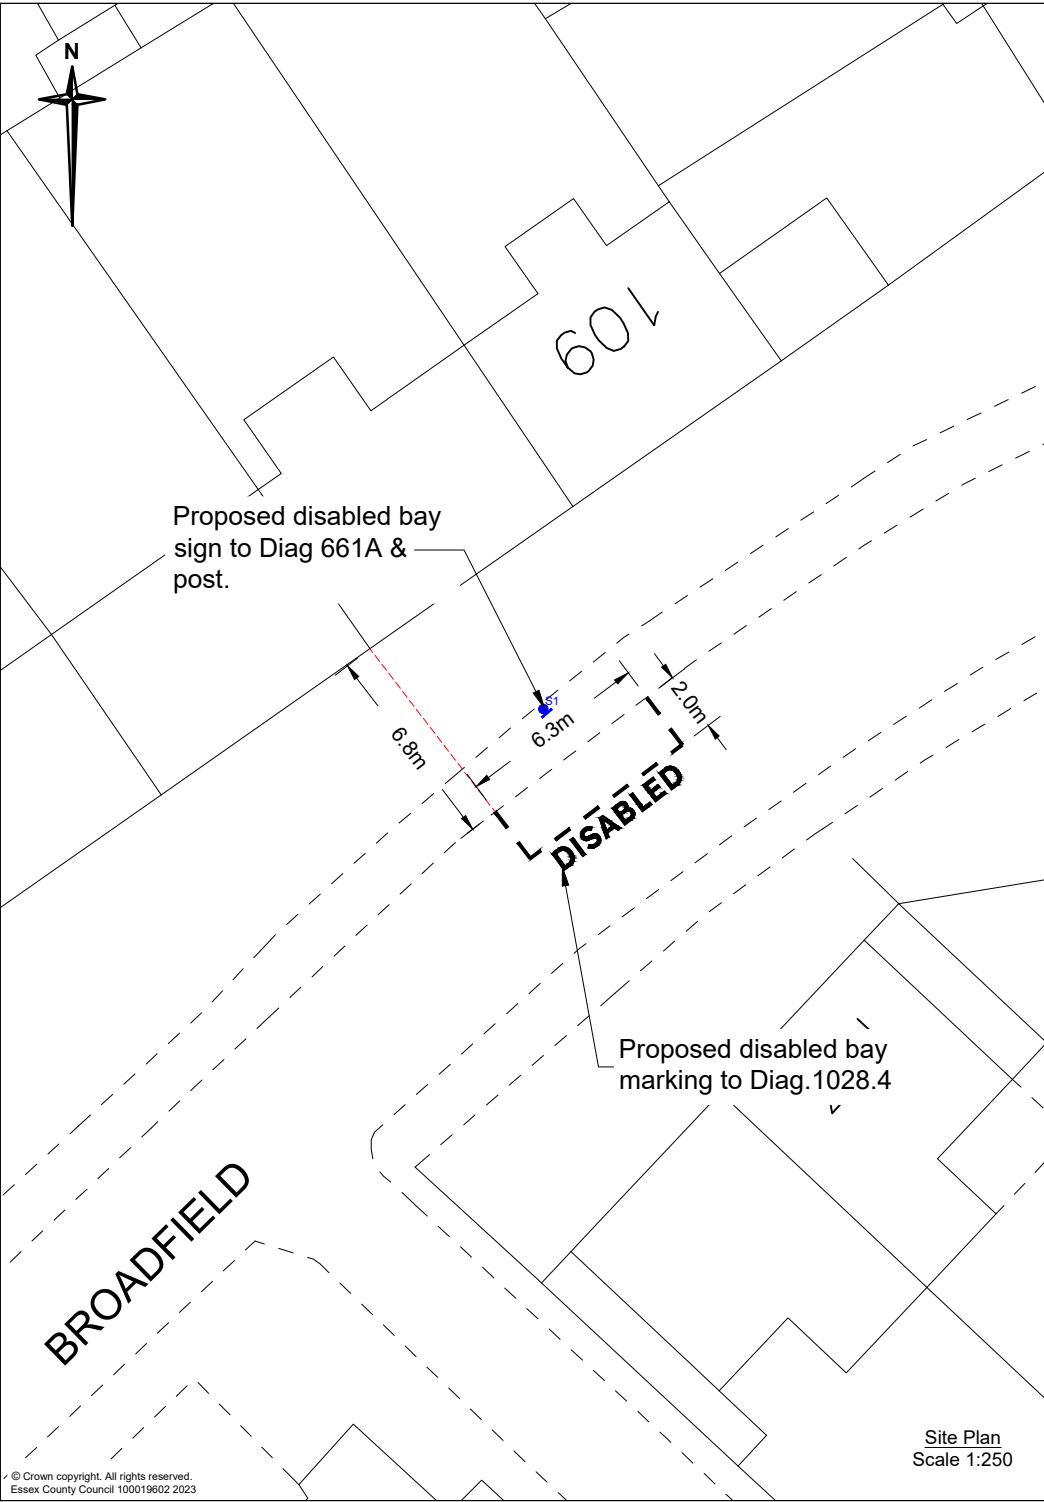

Notes

- Do not scale. This drawing is to be read in conjunction with all other contract drawings and documents.
- Drawing displays all work at site and is to be accompanied by separate orders for road lining & street signing work where applicable.
- White thermoplastic screed bay marking to TSRGD'16: Schedule 7, Part 4, Item 6, Diag No.1028.4 variant DISABLED. (Pre '16 1028.3)
- All works to be in accordance with the Department of Transport Specification for Highway Works & Essex County Council Specifications & Standard Construction Drawings.
- All traffic signs are to comply with The Traffic Signs Regulations and General Directions 2016.
- All existing signs to be retained unless stated otherwise. Any defects to existing signs and/or posts noted by the Contractor during the works to be reported to the Engineer.

Key

- Area of interest.
- Proposed disabled bay markings.
- Proposed sign and post.

Rev.	Date	Description of revision	Drawn	Checked	Reviewed	Approved

DRAWING STATUS

Detailed Design

Essex Highways

Essex Highways, Seax House, Victoria Road South, Chelmsford, CM1 1QH.
Tel: 0345 6037631
© Essex County Council

DISABLED PARKING BAYS

DRAWING TITLE



INSTALLATION OF NEW DISABLED BAY FOR 107. BROADFIELD, HARLOW, CM20 3PX

DESIGNED CM	DRAWN CM	CHECKED BK	REVIEWED MV	APPROVED MV
DATE MAR 25	DATE MAR 25	DATE MAY 25	DATE MAY 25	DATE MAY 25

DRAWING UNITS U.N.O.
DIMENSIONS IN METRES
LEVELS IN MILLIMETRES

SCALE AT A4 (297x210mm)
AS SHOWN

DRAWING No.	REV.
2880673-00-001	-

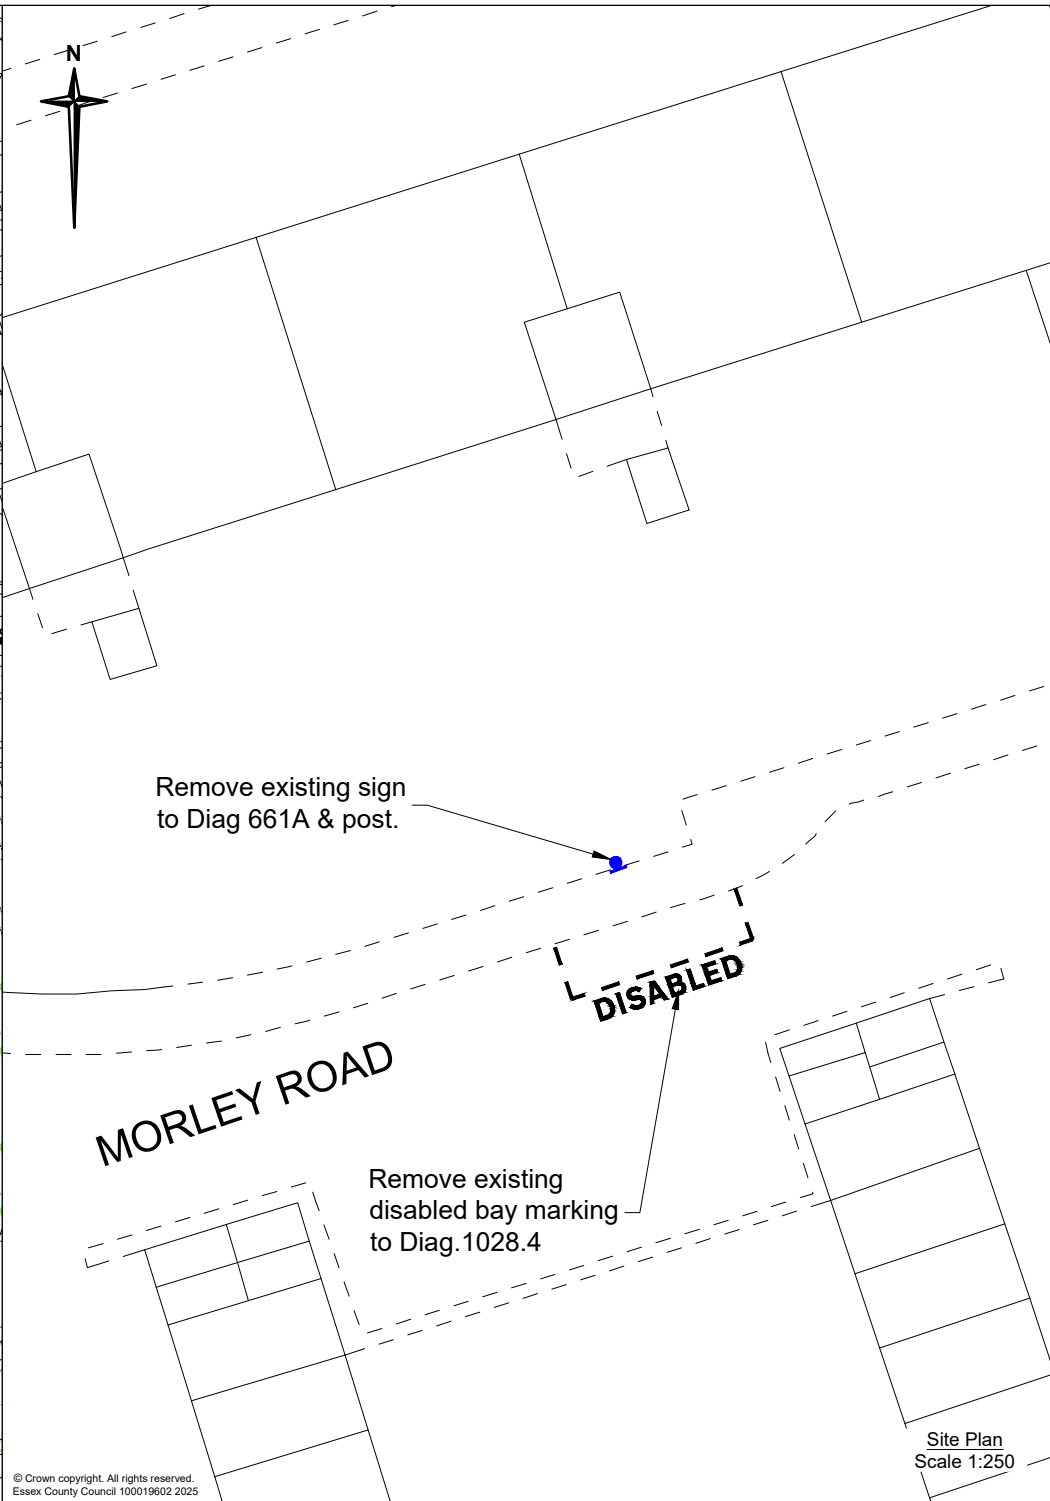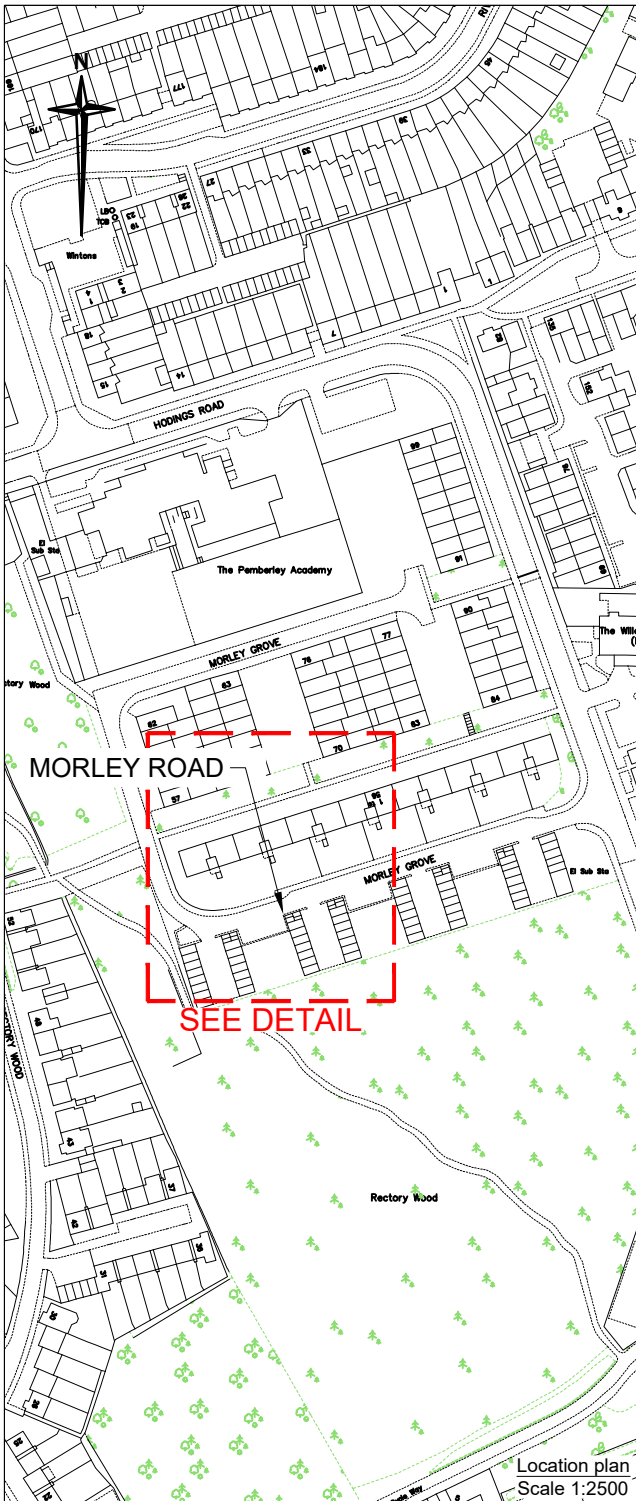

Notes

1. Do not scale. This drawing is to be read in conjunction with all other contract drawings and documents.
2. Drawing displays all work at site and is to be accompanied by separate orders for road lining & street signing work where applicable.
3. White thermoplastic screed bay marking to TSRGD'16: Schedule 7, Part 4, Item 6, Diag No.1028.4 variant DISABLED. (Pre '16 1028.3)
4. All works to be in accordance with the Department of Transports Specification for Highway Works & Essex County Council Specifications & Standard Construction Drawings.
5. All traffic signs are to comply with The Traffic Signs Regulations and General Directions 2016.
6. All existing signs to be retained unless stated otherwise. Any defects to existing signs and/or posts noted by the Contractor during the works to be reported to the Engineer.

Key

- Area of interest.
- Remove existing disabled bay markings.
- Remove existing sign and post.

Rev.	Date	Description of revision	Drawn	Checked	Review'd	Approv'd

DRAWING STATUS

Detailed Design

Essex Highways

Essex Highways, Seax House, Victoria Road South, Chelmsford, CM1 1QH.
Tel: 0345 6037631

© Essex County Council

SCHEME TITLE

DISABLED PARKING BAYS

DRAWING TITLE

REMOVAL OF M PERMIT BAY FOR 48. MORELEY GROVE, HARLOW, CM20 1EB

DESIGNED	DRAWN	CHECKED	REVIEWED	APPROVED
CM	CM	BK	MV	MV
DATE	DATE	DATE	DATE	DATE
MAR 25	MAR 25	MAY 25	MAY 25	MAY 25

DRAWING UNITS U.N.O.

DIMENSIONS IN METRES

LEVELS IN MILLIMETRES


SCALE AT A4 (297x210mm)

AS SHOWN

DRAWING No.	REV.
2923983-00-001	-

Highway Access
Integrated expertise

Essex County Council

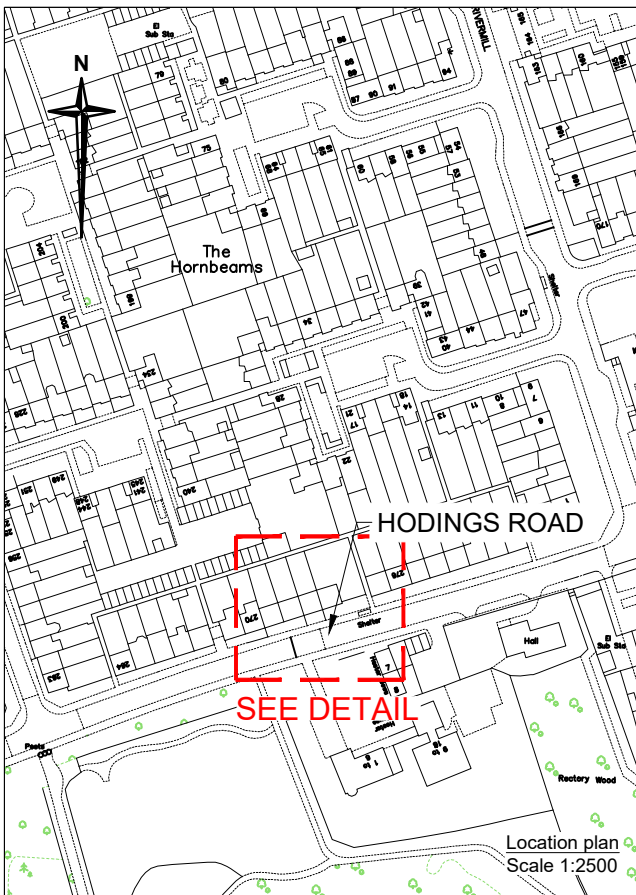

POST & FOUNDATIONS


Length of 76mm post	Total: 2960mm Above ground: 2310mm
No. of Foundations	1
Foundation Depth	600mm
Foundation Width	350mm
Foundation Length	350mm
Foundation Volume	0.074sq.m
Earth Cover	150mm

Post and Foundation Detail for Disabled Parking Bay Sign (S1) to
Diag.661 A (Sch 4, Pt 5, It 4)



Scheme Ref.	Generic DPB Sign	
TSRGD 02: 661A / TSRGD 16: Sch.4 Pt.5 Itm.4	x-height	20.0
Letter colour	BLACK	SIGN FACE
Background	WHITE	Width 320mm
Border	BLACK	Height 255mm
Material	Class RA2 (12899-1:2007)	Area 0.08sq.m

Disabled Parking Bay Sign Detail (S1) to Diag.661 A
(Sch 4, Pt 5, It 4)

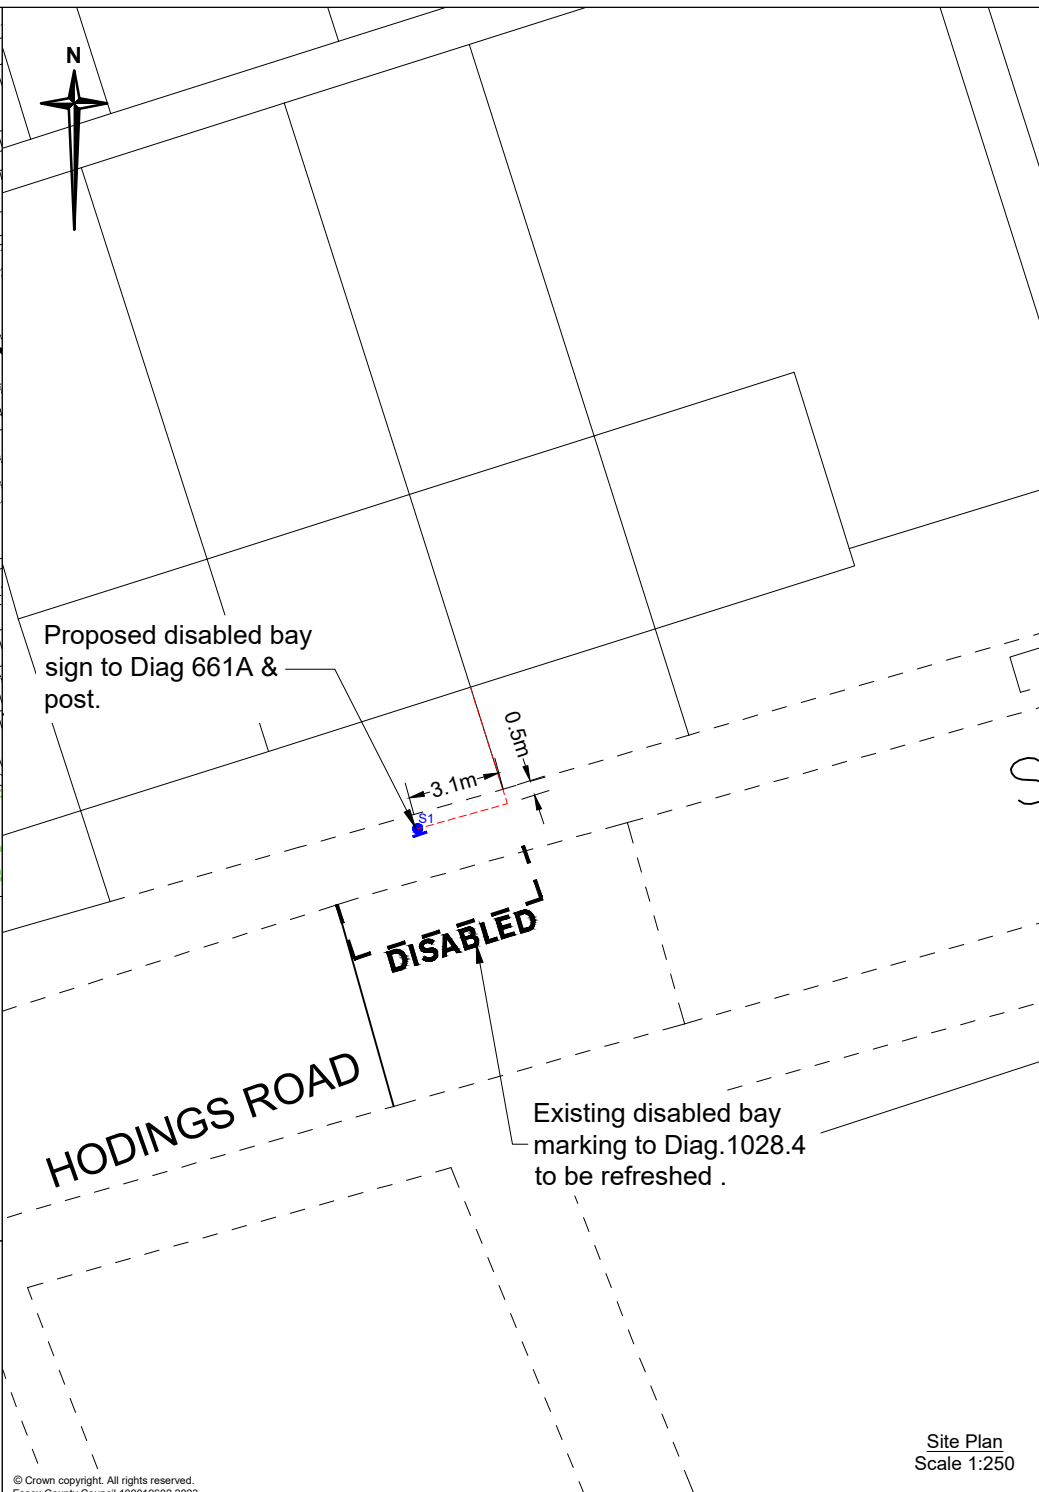

Notes

1. Do not scale. This drawing is to be read in conjunction with all other contract drawings and documents.
2. Drawing displays all work at site and is to be accompanied by separate orders for road lining & street signing work where applicable.
3. White thermoplastic screed bay marking to TSRGD'16: Schedule 7, Part 4, Item 6, Diag No.1028.4 variant DISABLED. (Pre '16 1028.3)
4. All works to be in accordance with the Department of Transport's Specification for Highway Works & Essex County Council Specifications & Standard Construction Drawings.
5. All traffic signs are to comply with The Traffic Signs Regulations and General Directions 2016.
6. All existing signs to be retained unless stated otherwise. Any defects to existing signs and/or posts noted by the Contractor during the works to be reported to the Engineer.

Key



Area of interest.



Proposed disabled bay markings.



Proposed sign and post.

Rev.	Date	Description of revision	Drawn	Checked	Review'd	Approv'd

DRAWING STATUS

Detailed Design

Essex
Highways

Essex Highways, Seax House, Victoria Road South,
Chelmsford, CM1 1QH.
Tel: 0345 6037631

© Essex County Council

SCHEME TITLE

DISABLED PARKING BAYS

DRAWING TITLE

**TRO UPGRADE OF DISABLED
BAY FOR
272. HODINGS ROAD, HARLOW**

DESIGNED CM	DRAWN CM	CHECKED BK	REVIEWED MV	APPROVED MV
DATE MAY 25	DATE MAY 25	DATE MAY 25	DATE MAY 25	DATE MAY 25

DRAWING UNITS U.N.O.

DIMENSIONS IN METRES
LEVELS IN MILLIMETRES



SCALE AT A4 (297x210mm)

AS SHOWN

DRAWING No.	REV.
2934903-00-001	-

Site Plan
Scale 1:250



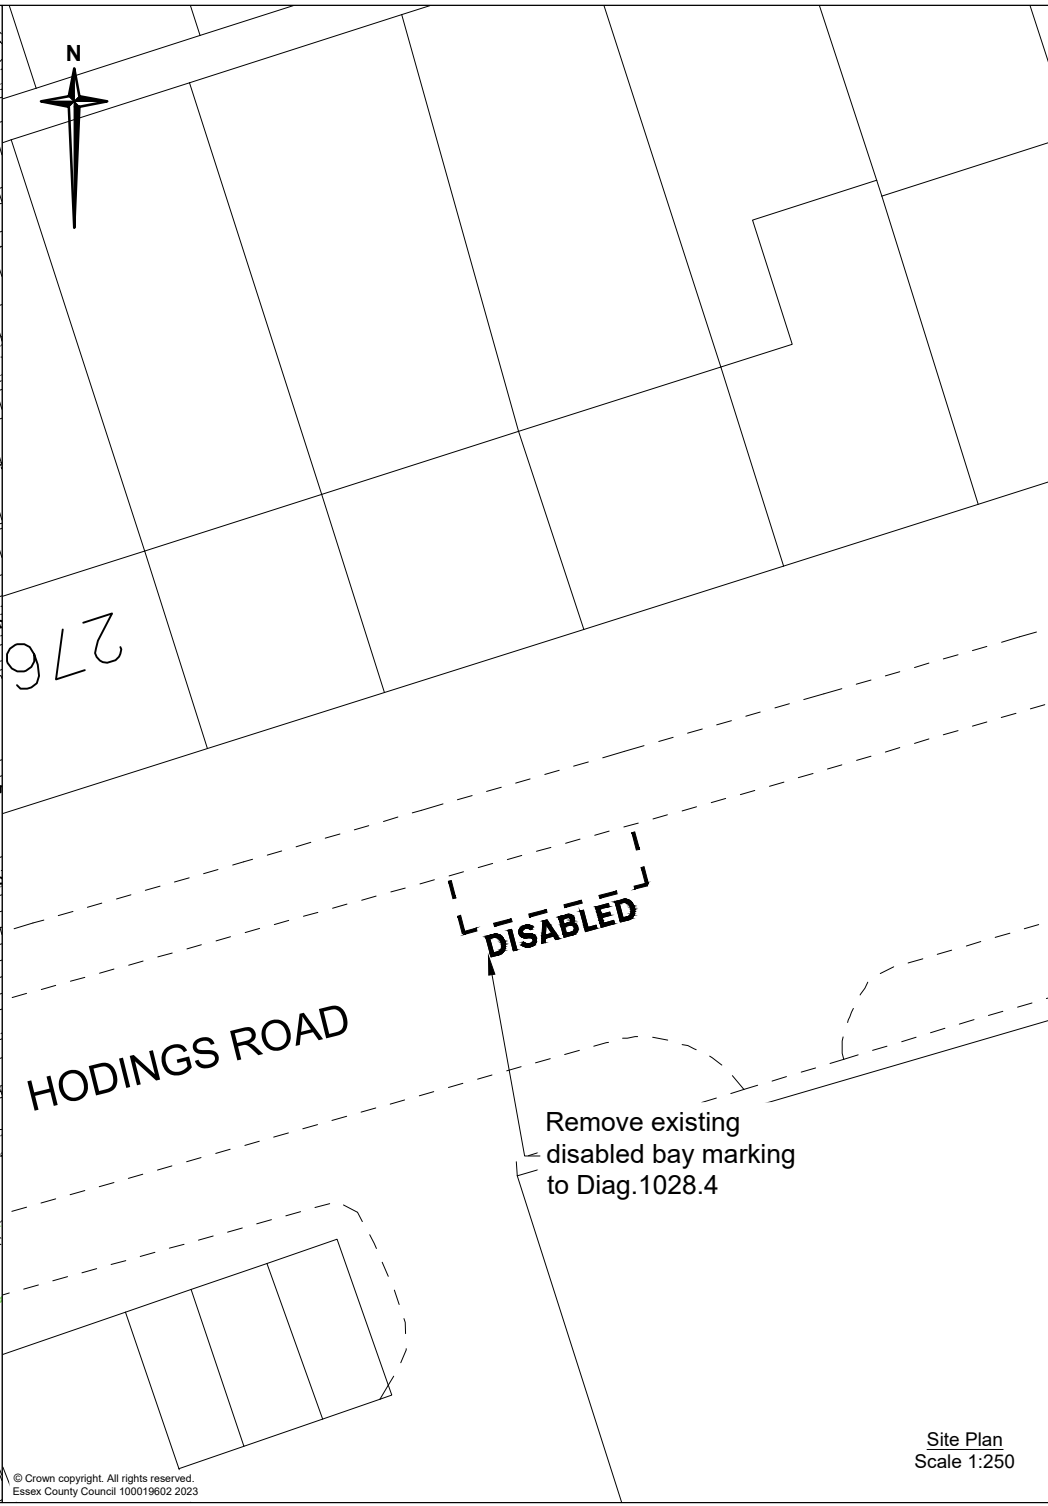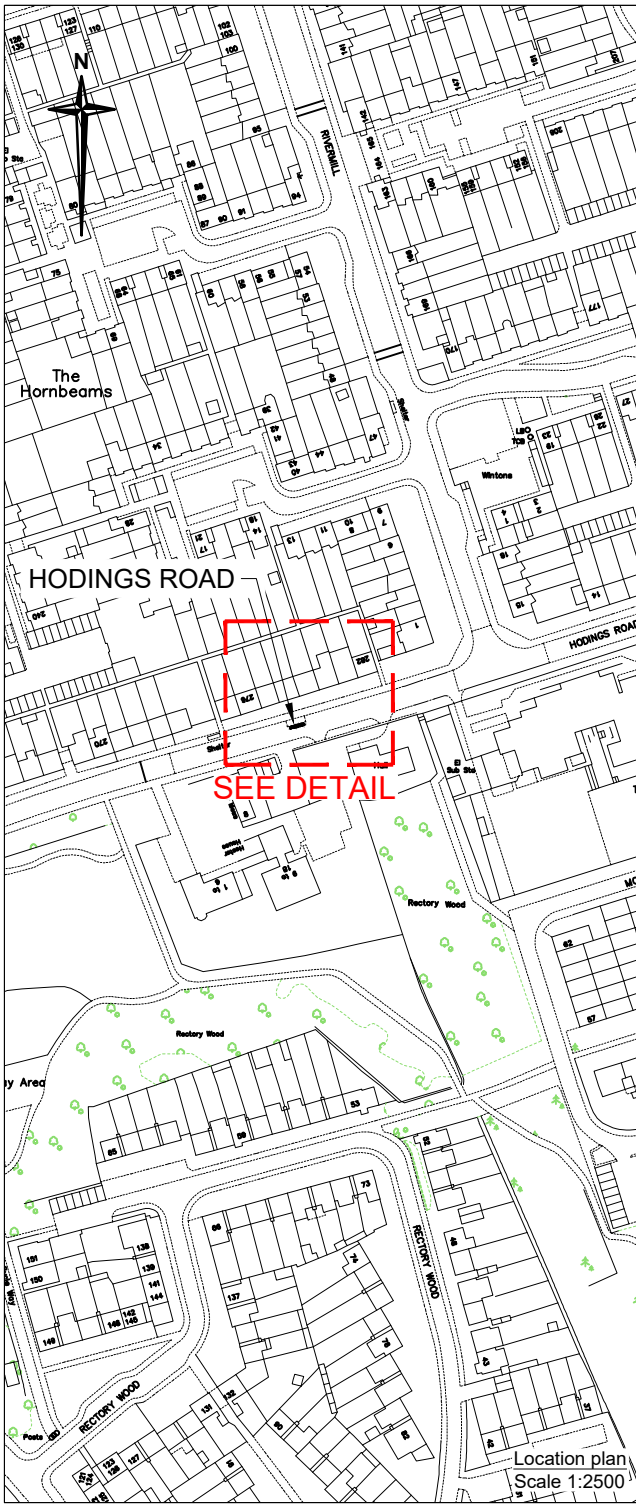

Notes

1. Do not scale. This drawing is to be read in conjunction with all other contract drawings and documents.
2. Drawing displays all work at site and is to be accompanied by separate orders for road lining & street signing work where applicable.
3. White thermoplastic screed bay marking to TSRGD'16: Schedule 7, Part 4, Item 6, Diag No.1028.4 variant DISABLED. (Pre '16 1028.3)
4. All works to be in accordance with the Department of Transport's Specification for Highway Works & Essex County Council Specifications & Standard Construction Drawings.
5. All traffic signs are to comply with The Traffic Signs Regulations and General Directions 2016.
6. All existing signs to be retained unless stated otherwise. Any defects to existing signs and/or posts noted by the Contractor during the works to be reported to the Engineer.

Key

- Area of interest.
- Remove existing disabled bay markings.

Rev.	Date	Description of revision	Drawn	Checked	Review'd	Approv'd

DRAWING STATUS

Detailed Design

Essex Highways

Essex Highways, Seax House, Victoria Road South, Chelmsford, CM1 1QH.
Tel: 0345 6037631

© Essex County Council

SCHEME TITLE

DISABLED PARKING BAYS

DRAWING TITLE

REMOVAL OF M PERMIT BAY FOR 278. HODINGS ROAD, HARLOW, CM20 1PW

DESIGNED	DRAWN	CHECKED	REVIEWED	APPROVED
CM	CM	BK	MV	MV
DATE	DATE	DATE	DATE	DATE
MAR 25	MAR 25	MAY 25	MAY 25	MAY 25

DRAWING UNITS U.N.O.

DIMENSIONS IN METRES

LEVELS IN MILLIMETRES

SCALE AT A4 (297x210mm)



AS SHOWN

DRAWING No.	REV.
2934905-00-001	-

Highway Works

Essex County Council

Site Plan
Scale 1:250

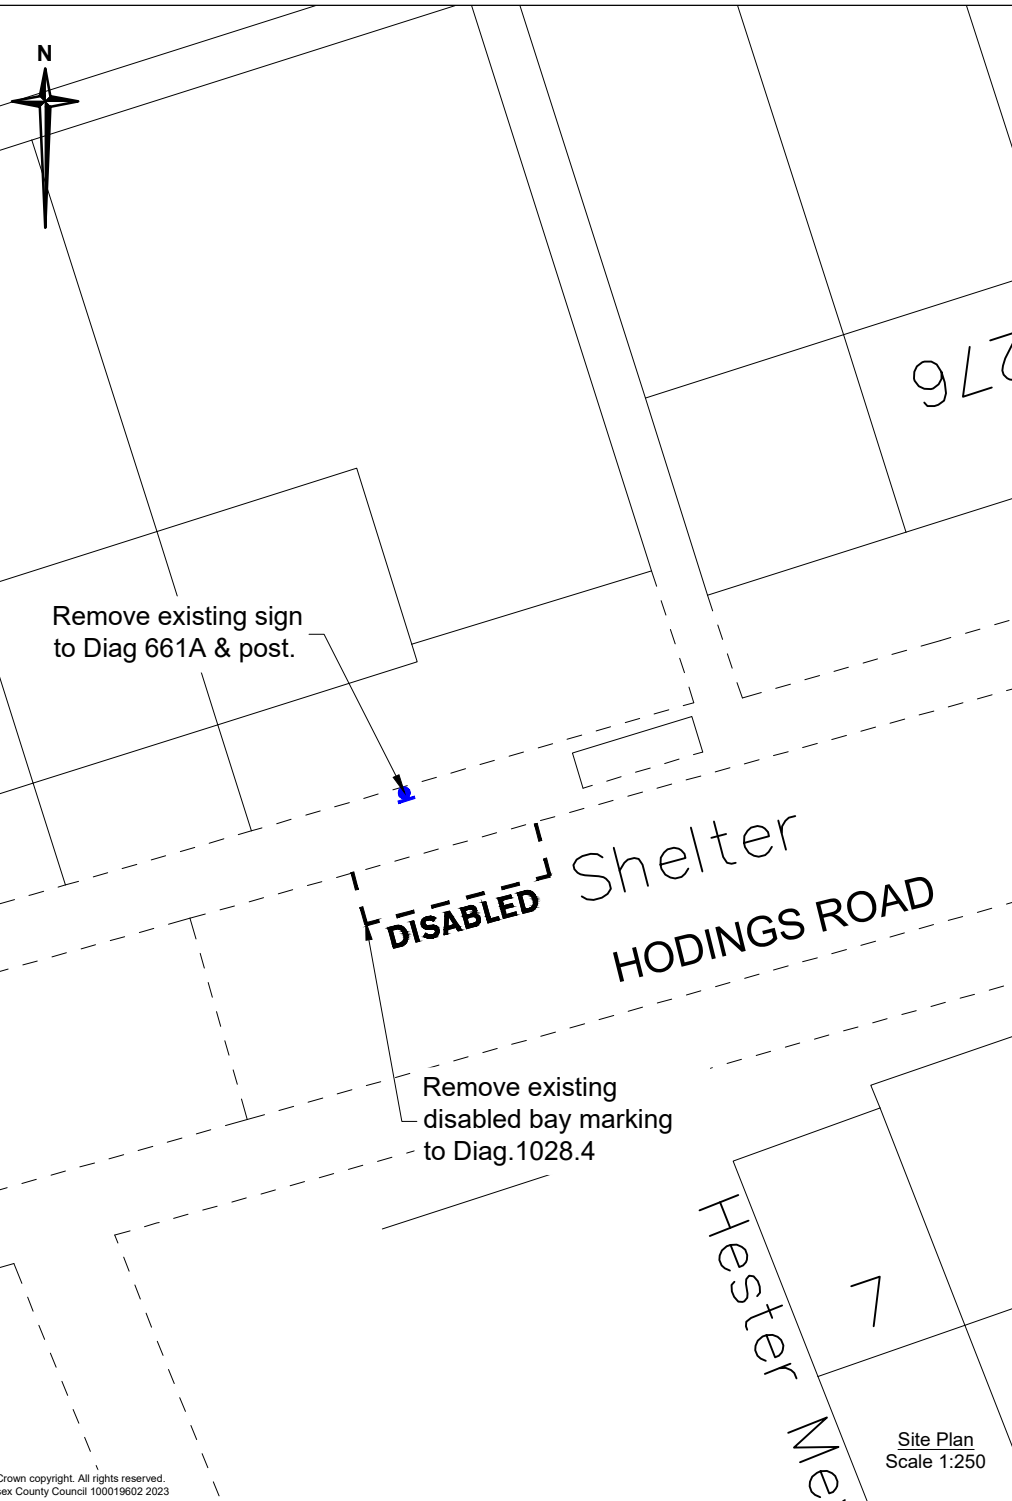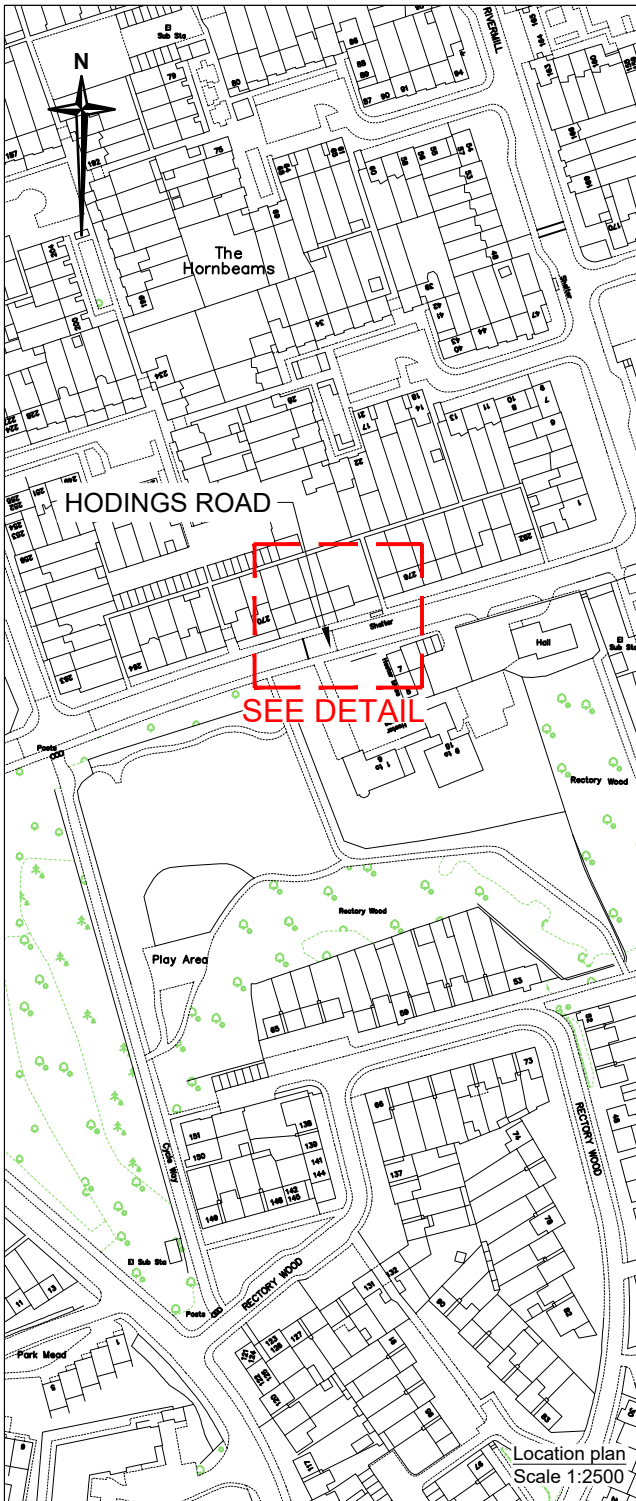

Notes

1. Do not scale. This drawing is to be read in conjunction with all other contract drawings and documents.
2. Drawing displays all work at site and is to be accompanied by separate orders for road lining & street signing work where applicable.
3. White thermoplastic screed bay marking to TSRGD'16: Schedule 7, Part 4, Item 6, Diag No.1028.4 variant DISABLED. (Pre '16 1028.3)
4. All works to be in accordance with the Department of Transports Specification for Highway Works & Essex County Council Specifications & Standard Construction Drawings.
5. All traffic signs are to comply with The Traffic Signs Regulations and General Directions 2016.
6. All existing signs to be retained unless stated otherwise. Any defects to existing signs and/or posts noted by the Contractor during the works to be reported to the Engineer.

Key

- Area of interest.
- Remove existing disabled bay markings.
- Remove existing sign and post.

Rev.	Date	Description of revision	Drawn	Checked	Reviewed	Approved

DRAWING STATUS

Detailed Design

Essex Highways

Essex Highways, Seax House, Victoria Road South, Chelmsford, CM1 1QH.
Tel: 0345 6037631 © Essex County Council

SCHEME TITLE

DISABLED PARKING BAYS

DRAWING TITLE

REMOVAL OF M PERMIT BAY FOR 274. HODINGS ROAD, HARLOW, CM20 1PW

DESIGNED	DRAWN	CHECKED	REVIEWED	APPROVED
CM	CM	BK	MV	MV

DATE	DATE	DATE	DATE	DATE
MAR 25	MAR 25	MAY 25	MAY 25	MAY 25

DRAWING UNITS U.N.O.

DIMENSIONS IN METRES
LEVELS IN MILLIMETRES

SCALE AT A4 (297x210mm)

AS SHOWN


DRAWING No.

2937594-00-001

REV.

-

Site Plan
Scale 1:250

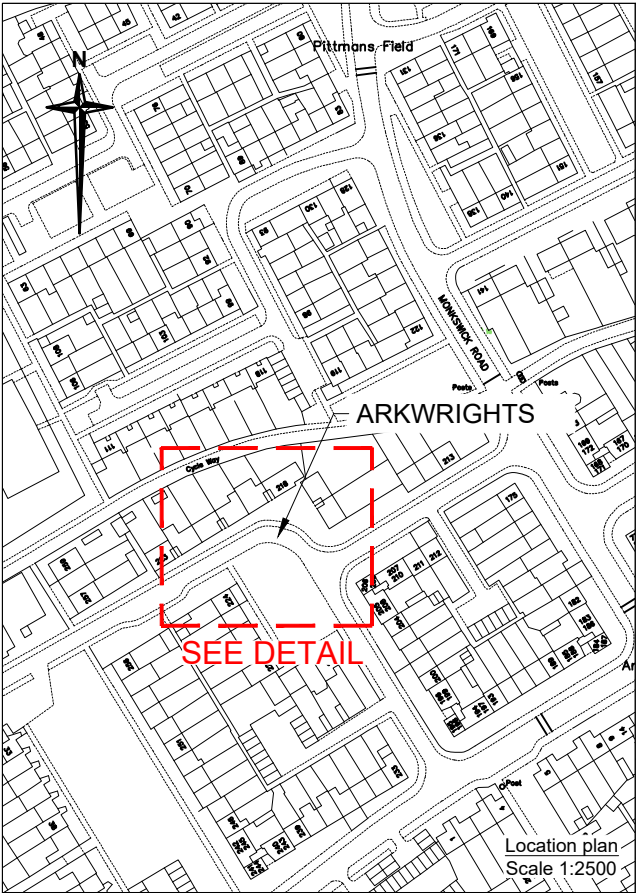

POST & FOUNDATIONS


Length of 76mm post	Total: 2960mm Above ground: 2310mm
No. of Foundations	1
Foundation Depth	600mm
Foundation Width	350mm
Foundation Length	350mm
Foundation Volume	0.074sq.m
Earth Cover	150mm

Post and Foundation Detail for Disabled Parking Bay Sign (S1) to
Diag.661 A (Sch 4, Pt 5, It 4)



Scheme Ref.	Generic DPB Sign		
TSRGD 02: 661A / TSRGD 16: Sch.4 Pt.5 Itm.4	x-height	20.0	
Letter colour	BLACK	SIGN FACE	
Background	WHITE	Width	320mm
Border	BLACK	Height	255mm
Material	Class RA2 (12899-1:2007)	Area	0.08sq.m

Disabled Parking Bay Sign Detail (S1) to Diag.661 A
(Sch 4, Pt 5, It 4)

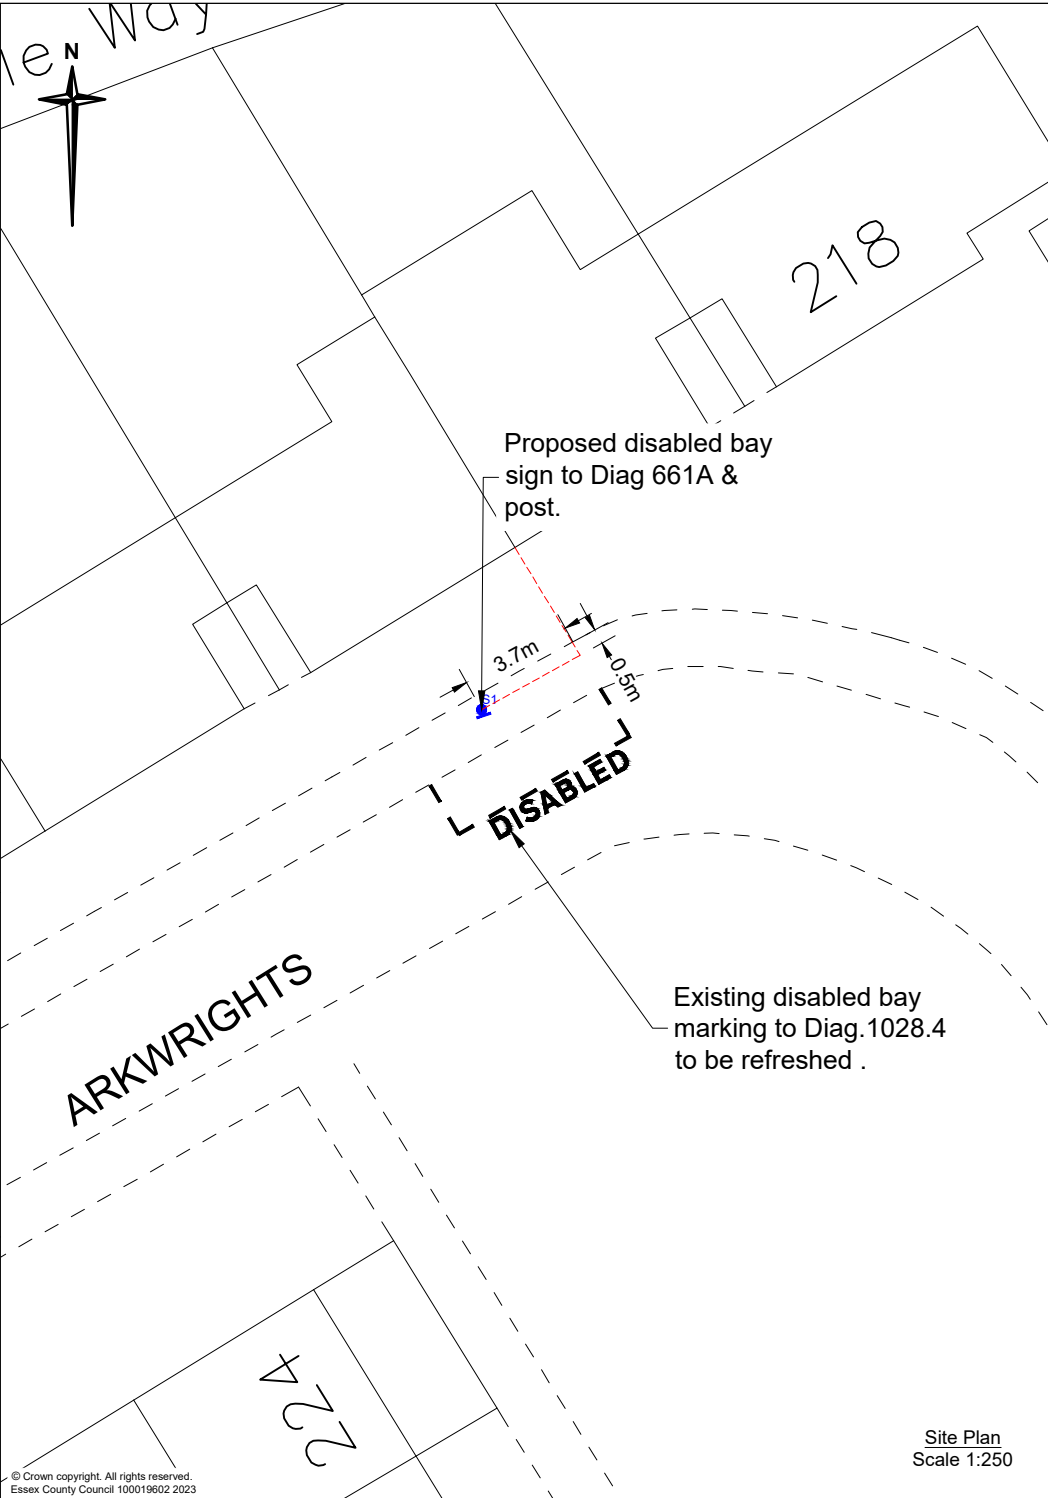

Notes

- Do not scale. This drawing is to be read in conjunction with all other contract drawings and documents.
- Drawing displays all work at site and is to be accompanied by separate orders for road lining & street signing work where applicable.
- White thermoplastic screed bay marking to TSRGD'16: Schedule 7, Part 4, Item 6, Diag No.1028.4 variant DISABLED. (Pre '16 1028.3)
- All works to be in accordance with the Department of Transports Specification for Highway Works & Essex County Council Specifications & Standard Construction Drawings.
- All traffic signs are to comply with The Traffic Signs Regulations and General Directions 2016.
- All existing signs to be retained unless stated otherwise. Any defects to existing signs and/or posts noted by the Contractor during the works to be reported to the Engineer.

Key



Area of interest.



Proposed disabled bay markings.



Proposed sign and post.

Rev.	Date	Description of revision	Drawn	Checked	Review'd	Approv'd

DRAWING STATUS

Detailed Design



Essex Highways, Seax House, Victoria Road South,
Chelmsford, CM1 1QH.
Tel: 0345 6037631

© Essex County Council

SCHEME TITLE

DISABLED PARKING BAYS

DRAWING TITLE

TRO UPGRADE OF DISABLED
BAY FOR
220. ARKWRIGHTS, HARLOW

DESIGNED CM	DRAWN CM	CHECKED BK	REVIEWED MV	APPROVED MV
DATE MAY 25	DATE MAY 25	DATE MAY 25	DATE MAY 25	DATE MAY 25

DRAWING UNITS U.N.O.

DIMENSIONS IN METRES
LEVELS IN MILLIMETRES



SCALE AT A4 (297x210mm)

AS SHOWN

DRAWING No.	2937730-00-001	REV.	-
-------------	----------------	------	---

Site Plan
Scale 1:250



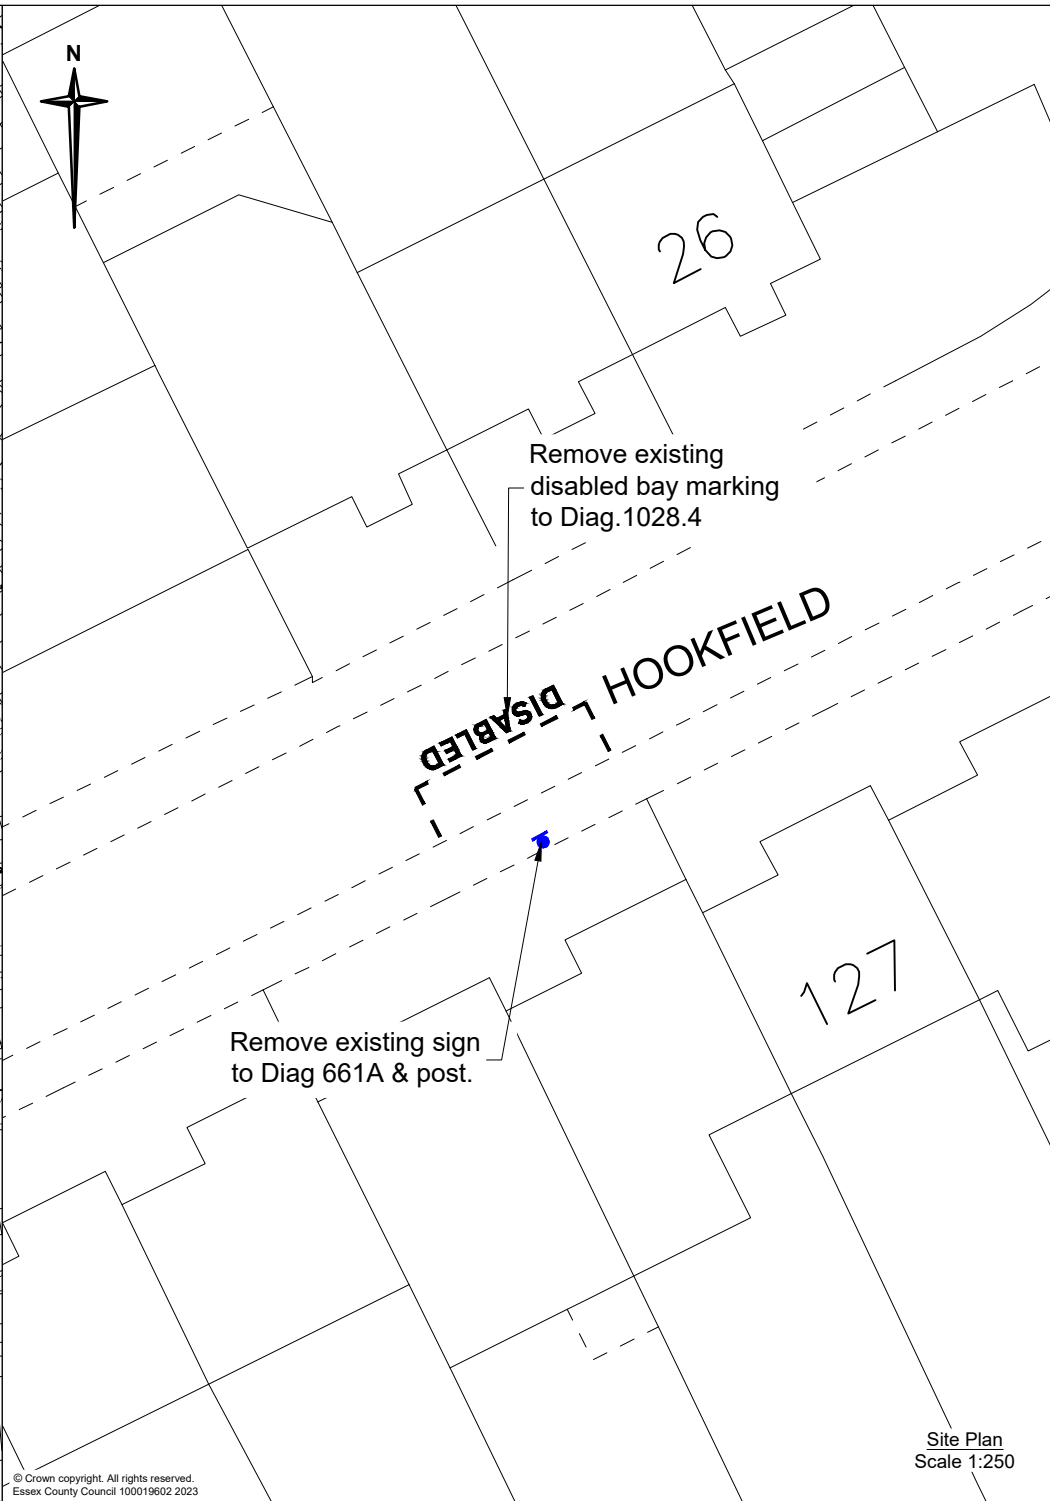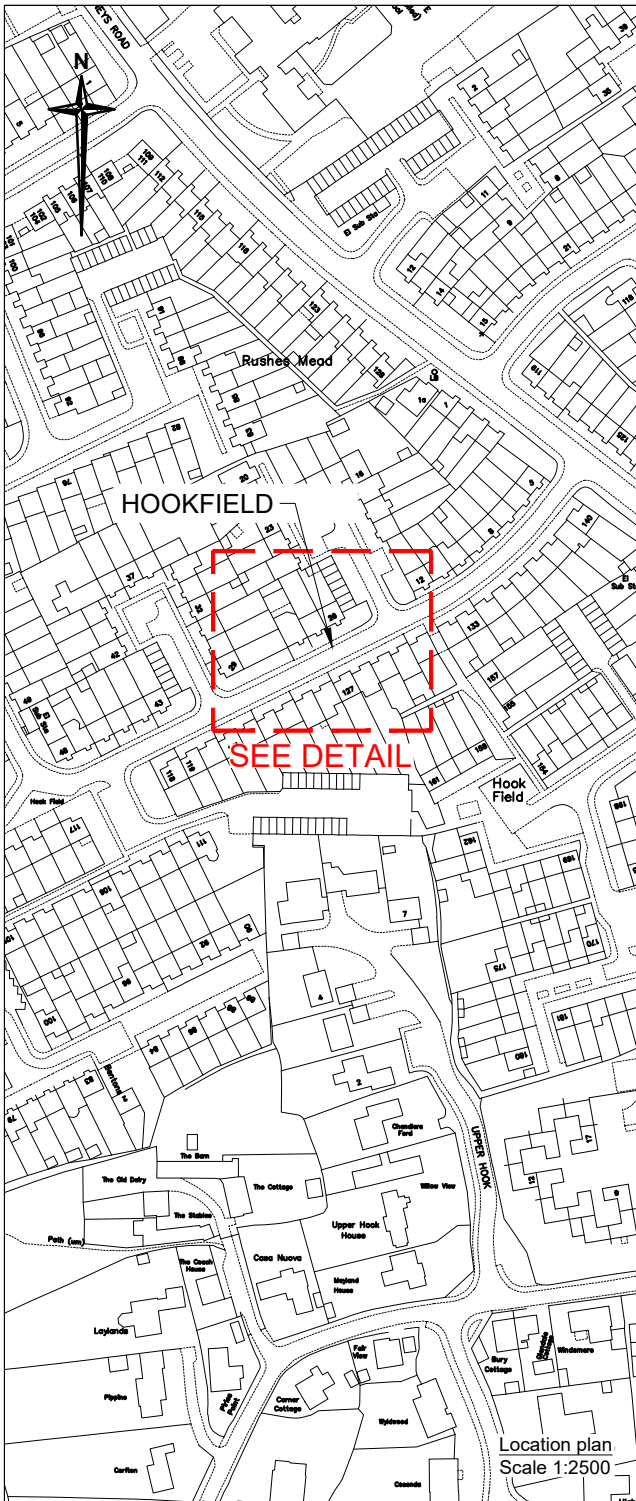

Notes

1. Do not scale. This drawing is to be read in conjunction with all other contract drawings and documents.
2. Drawing displays all work at site and is to be accompanied by separate orders for road lining & street signing work where applicable.
3. White thermoplastic screed bay marking to TSRGD'16: Schedule 7, Part 4, Item 6, Diag No.1028.4 variant DISABLED. (Pre '16 1028.3)
4. All works to be in accordance with the Department of Transport's Specification for Highway Works & Essex County Council Specifications & Standard Construction Drawings.
5. All traffic signs are to comply with The Traffic Signs Regulations and General Directions 2016.
6. All existing signs to be retained unless stated otherwise. Any defects to existing signs and/or posts noted by the Contractor during the works to be reported to the Engineer.

Key

- Area of interest.
- Remove existing disabled bay markings.
- Remove existing sign and post.

Rev	Date	Description of revision	Drawn	Checked	Review'd	Approv'd

DRAWING STATUS

Detailed Design

Essex Highways

Essex Highways, Seax House, Victoria Road South, Chelmsford, CM1 1QH.
Tel: 0345 6037631

© Essex County Council

SCHEME TITLE

DISABLED PARKING BAYS

DRAWING TITLE

REMOVAL OF M PERMIT BAY FOR 126. HOOKFIELD, HARLOW, CM18 6QL

DESIGNED	DRAWN	CHECKED	REVIEWED	APPROVED
CM	CM	BK	MV	MV
DATE	DATE	DATE	DATE	DATE
MAR 25	MAR 25	MAY 25	MAY 25	MAY 25

DRAWING UNITS U.N.O.

DIMENSIONS IN METRES
LEVELS IN MILLIMETRES


SCALE AT A4 (297x210mm)

AS SHOWN

DRAWING No.	REV.
2939635-00-001	-

Highway Works

Essex County Council

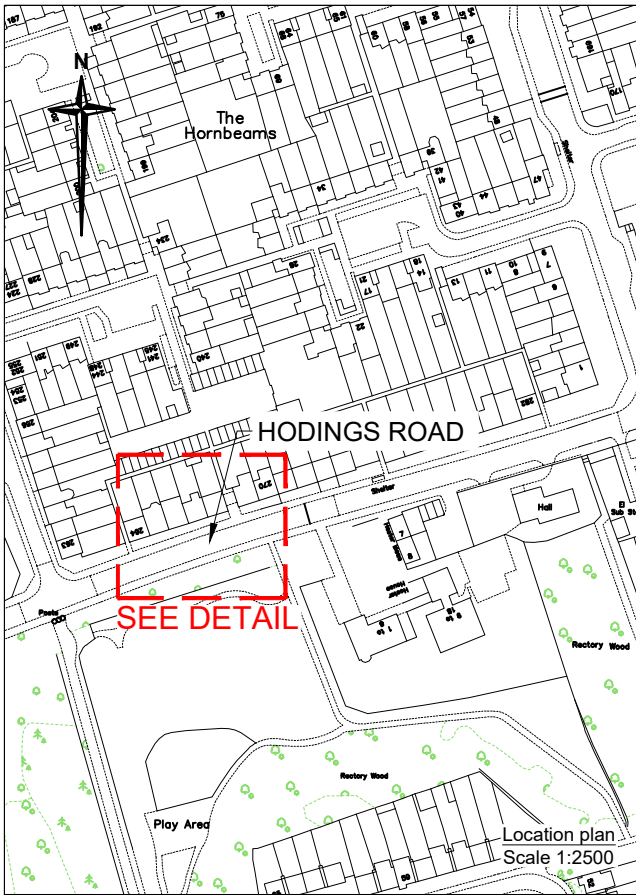

POST & FOUNDATIONS


Length of 76mm post	Total: 2960mm Above ground: 2310mm
No. of Foundations	1
Foundation Depth	600mm
Foundation Width	350mm
Foundation Length	350mm
Foundation Volume	0.074sq.m
Earth Cover	150mm

Post and Foundation Detail for Disabled Parking Bay Sign (S1) to
Diag.661 A (Sch 4, Pt 5, It 4)



Scheme Ref.	Generic DPB Sign	
TSRGD 02: 661A / TSRGD 16: Sch.4 Pt.5 Itm.4	x-height	20.0
Letter colour	BLACK	SIGN FACE
Background	WHITE	Width 320mm
Border	BLACK	Height 255mm
Material	Class RA2 (12899-1:2007)	Area 0.08sq.m

Disabled Parking Bay Sign Detail (S1) to Diag.661 A
(Sch 4, Pt 5, It 4)

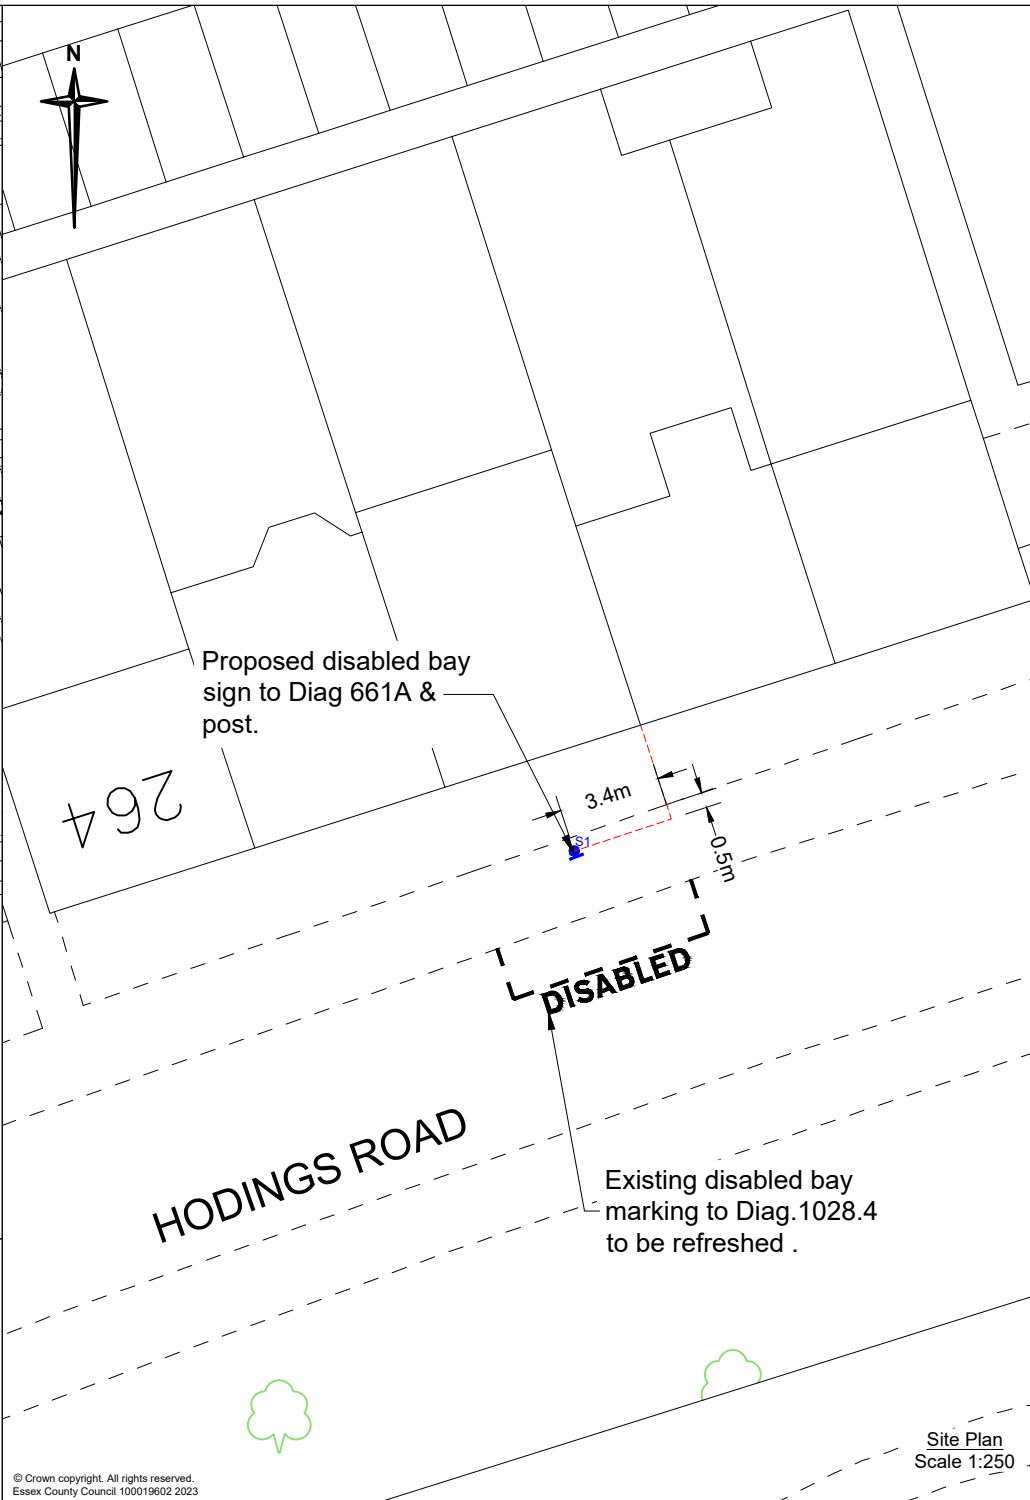

Notes

1. Do not scale. This drawing is to be read in conjunction with all other contract drawings and documents.
2. Drawing displays all work at site and is to be accompanied by separate orders for road lining & street signing work where applicable.
3. White thermoplastic screed bay marking to TSRGD'16: Schedule 7, Part 4, Item 6, Diag No.1028.4 variant DISABLED. (Pre '16 1028.3)
4. All works to be in accordance with the Department of Transport's Specification for Highway Works & Essex County Council Specifications & Standard Construction Drawings.
5. All traffic signs are to comply with The Traffic Signs Regulations and General Directions 2016.
6. All existing signs to be retained unless stated otherwise. Any defects to existing signs and/or posts noted by the Contractor during the works to be reported to the Engineer.

Key



Area of interest.



Proposed disabled bay markings.



Proposed sign and post.

Rev.	Date	Description of revision	Drawn	Checked	Reviewed	Approved

DRAWING STATUS

Detailed Design



Essex Highways, Seax House, Victoria Road South,
Chelmsford, CM1 1QH.
Tel: 0345 6037631

© Essex County Council

SCHEME TITLE

DISABLED PARKING BAYS

DRAWING TITLE

TRO UPGRADE OF DISABLED
BAY FOR
266. HODINGS ROAD, HARLOW

DESIGNED CM	DRAWN CM	CHECKED BK	REVIEWED MV	APPROVED MV
DATE MAY 25	DATE MAY 25	DATE MAY 25	DATE MAY 25	DATE MAY 25

DRAWING UNITS U.N.O.

DIMENSIONS IN METRES
LEVELS IN MILLIMETRES


SCALE AT A4 (297x210mm)

AS SHOWN

DRAWING No.	2941835-00-001	REV.	-
-------------	----------------	------	---



© Crown copyright. All rights reserved.
Essex County Council 100019602 2023

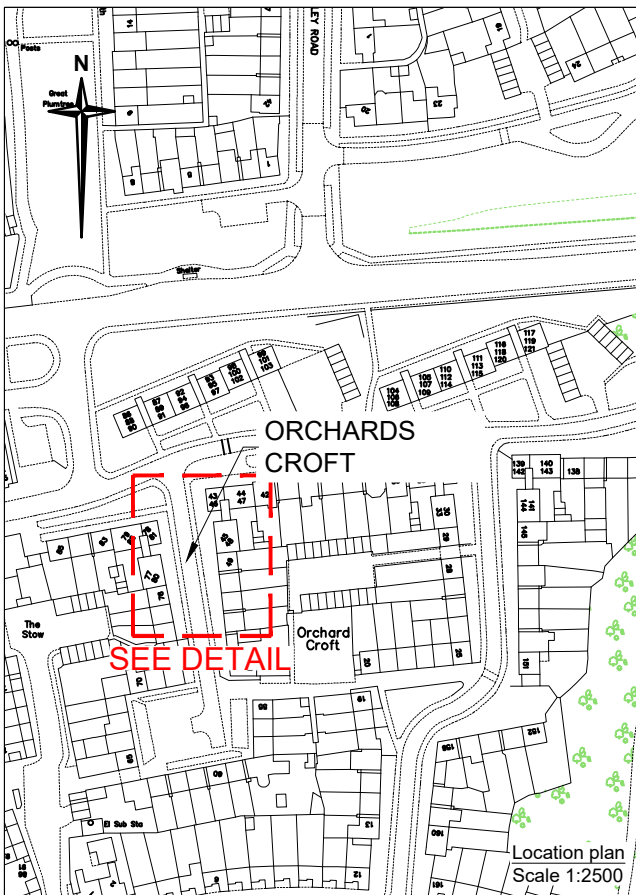

Location plan
Scale 1:2500

POST & FOUNDATIONS


Length of 76mm post	Total: 2960mm Above ground: 2310mm
No. of Foundations	1
Foundation Depth	600mm
Foundation Width	350mm
Foundation Length	350mm
Foundation Volume	0.074sq.m
Earth Cover	150mm

Post and Foundation Detail for Disabled Parking Bay Sign (S1) to
Diag.661 A (Sch 4, Pt 5, It 4)



Scheme Ref.	Generic DPB Sign	x-height	20.0
TSRGD 02: 661A / TSRGD 16: Sch.4 Pt.5 Itm.4		SIGN FACE	
Letter colour	BLACK	Width	320mm
Background	WHITE	Height	255mm
Border	BLACK	Area	0.08sq.m
Material	Class RA2 (12899-1:2007)		

Disabled Parking Bay Sign Detail (S1) to Diag.661 A
(Sch 4, Pt 5, It 4)

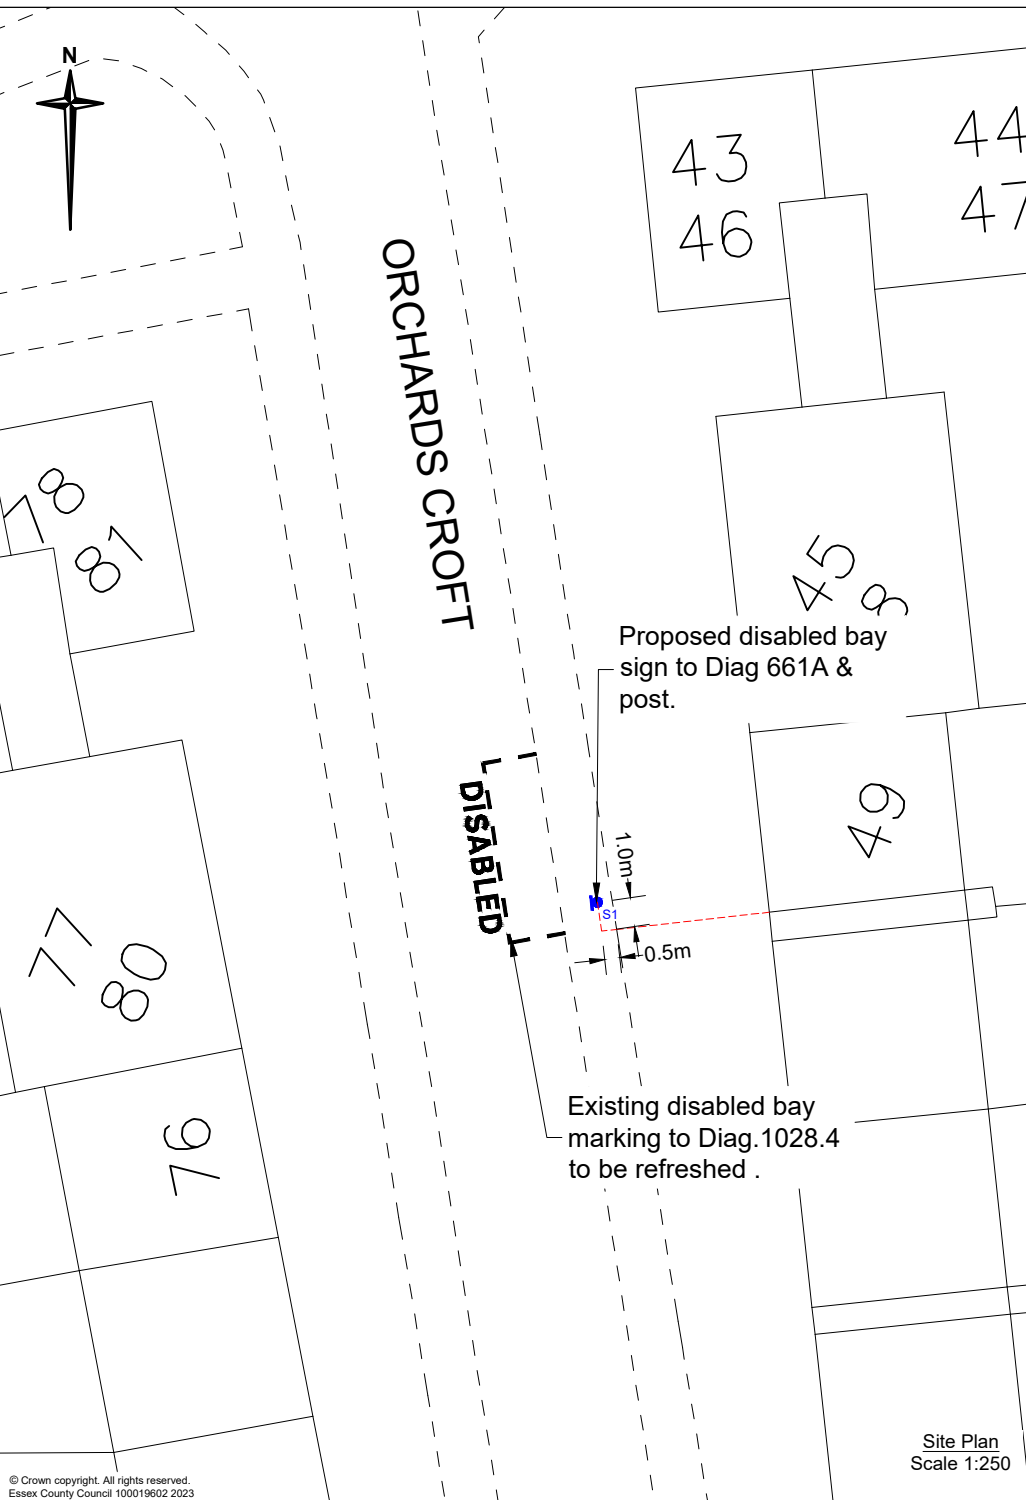

Site Plan
Scale 1:250

Notes

- Do not scale. This drawing is to be read in conjunction with all other contract drawings and documents.
- Drawing displays all work at site and is to be accompanied by separate orders for road lining & street signing work where applicable.
- White thermoplastic screed bay marking to TSRGD'16: Schedule 7, Part 4, Item 6, Diag No.1028.4 variant DISABLED. (Pre '16 1028.3)
- All works to be in accordance with the Department of Transport Specification for Highway Works & Essex County Council Specifications & Standard Construction Drawings.
- All traffic signs are to comply with The Traffic Signs Regulations and General Directions 2016.
- All existing signs to be retained unless stated otherwise. Any defects to existing signs and/or posts noted by the Contractor during the works to be reported to the Engineer.

Key



Area of interest.



Proposed disabled bay markings.



Proposed sign and post.

Rev.	Date	Description of revision	Drawn	Checked	Review'd	Approv'd

DRAWING STATUS

Detailed Design



Essex Highways, Seax House, Victoria Road South,
Chelmsford, CM1 1QH.
Tel: 0345 6037631

© Essex County Council

SCHEME TITLE

DISABLED PARKING BAYS

DRAWING TITLE

TRO UPGRADE OF DISABLED
BAY FOR
49. ORCHARDS CROFT, HARLOW

DESIGNED	DRAWN	CHECKED	REVIEWED	APPROVED
CM	CM	BK	MV	MV
DATE	DATE	DATE	DATE	DATE
MAY 25	MAY 25	MAY 25	MAY 25	MAY 25

DRAWING UNITS U.N.O.

DIMENSIONS IN METRES
LEVELS IN MILLIMETRES

SCALE AT A4 (297x210mm)

AS SHOWN

DRAWING No.	2944526-00-001	REV.	-
-------------	----------------	------	---

