


Any discrepancies found in this drawing should be referred to the Engineer before proceeding.

Key
 Diversion
 Road Closure

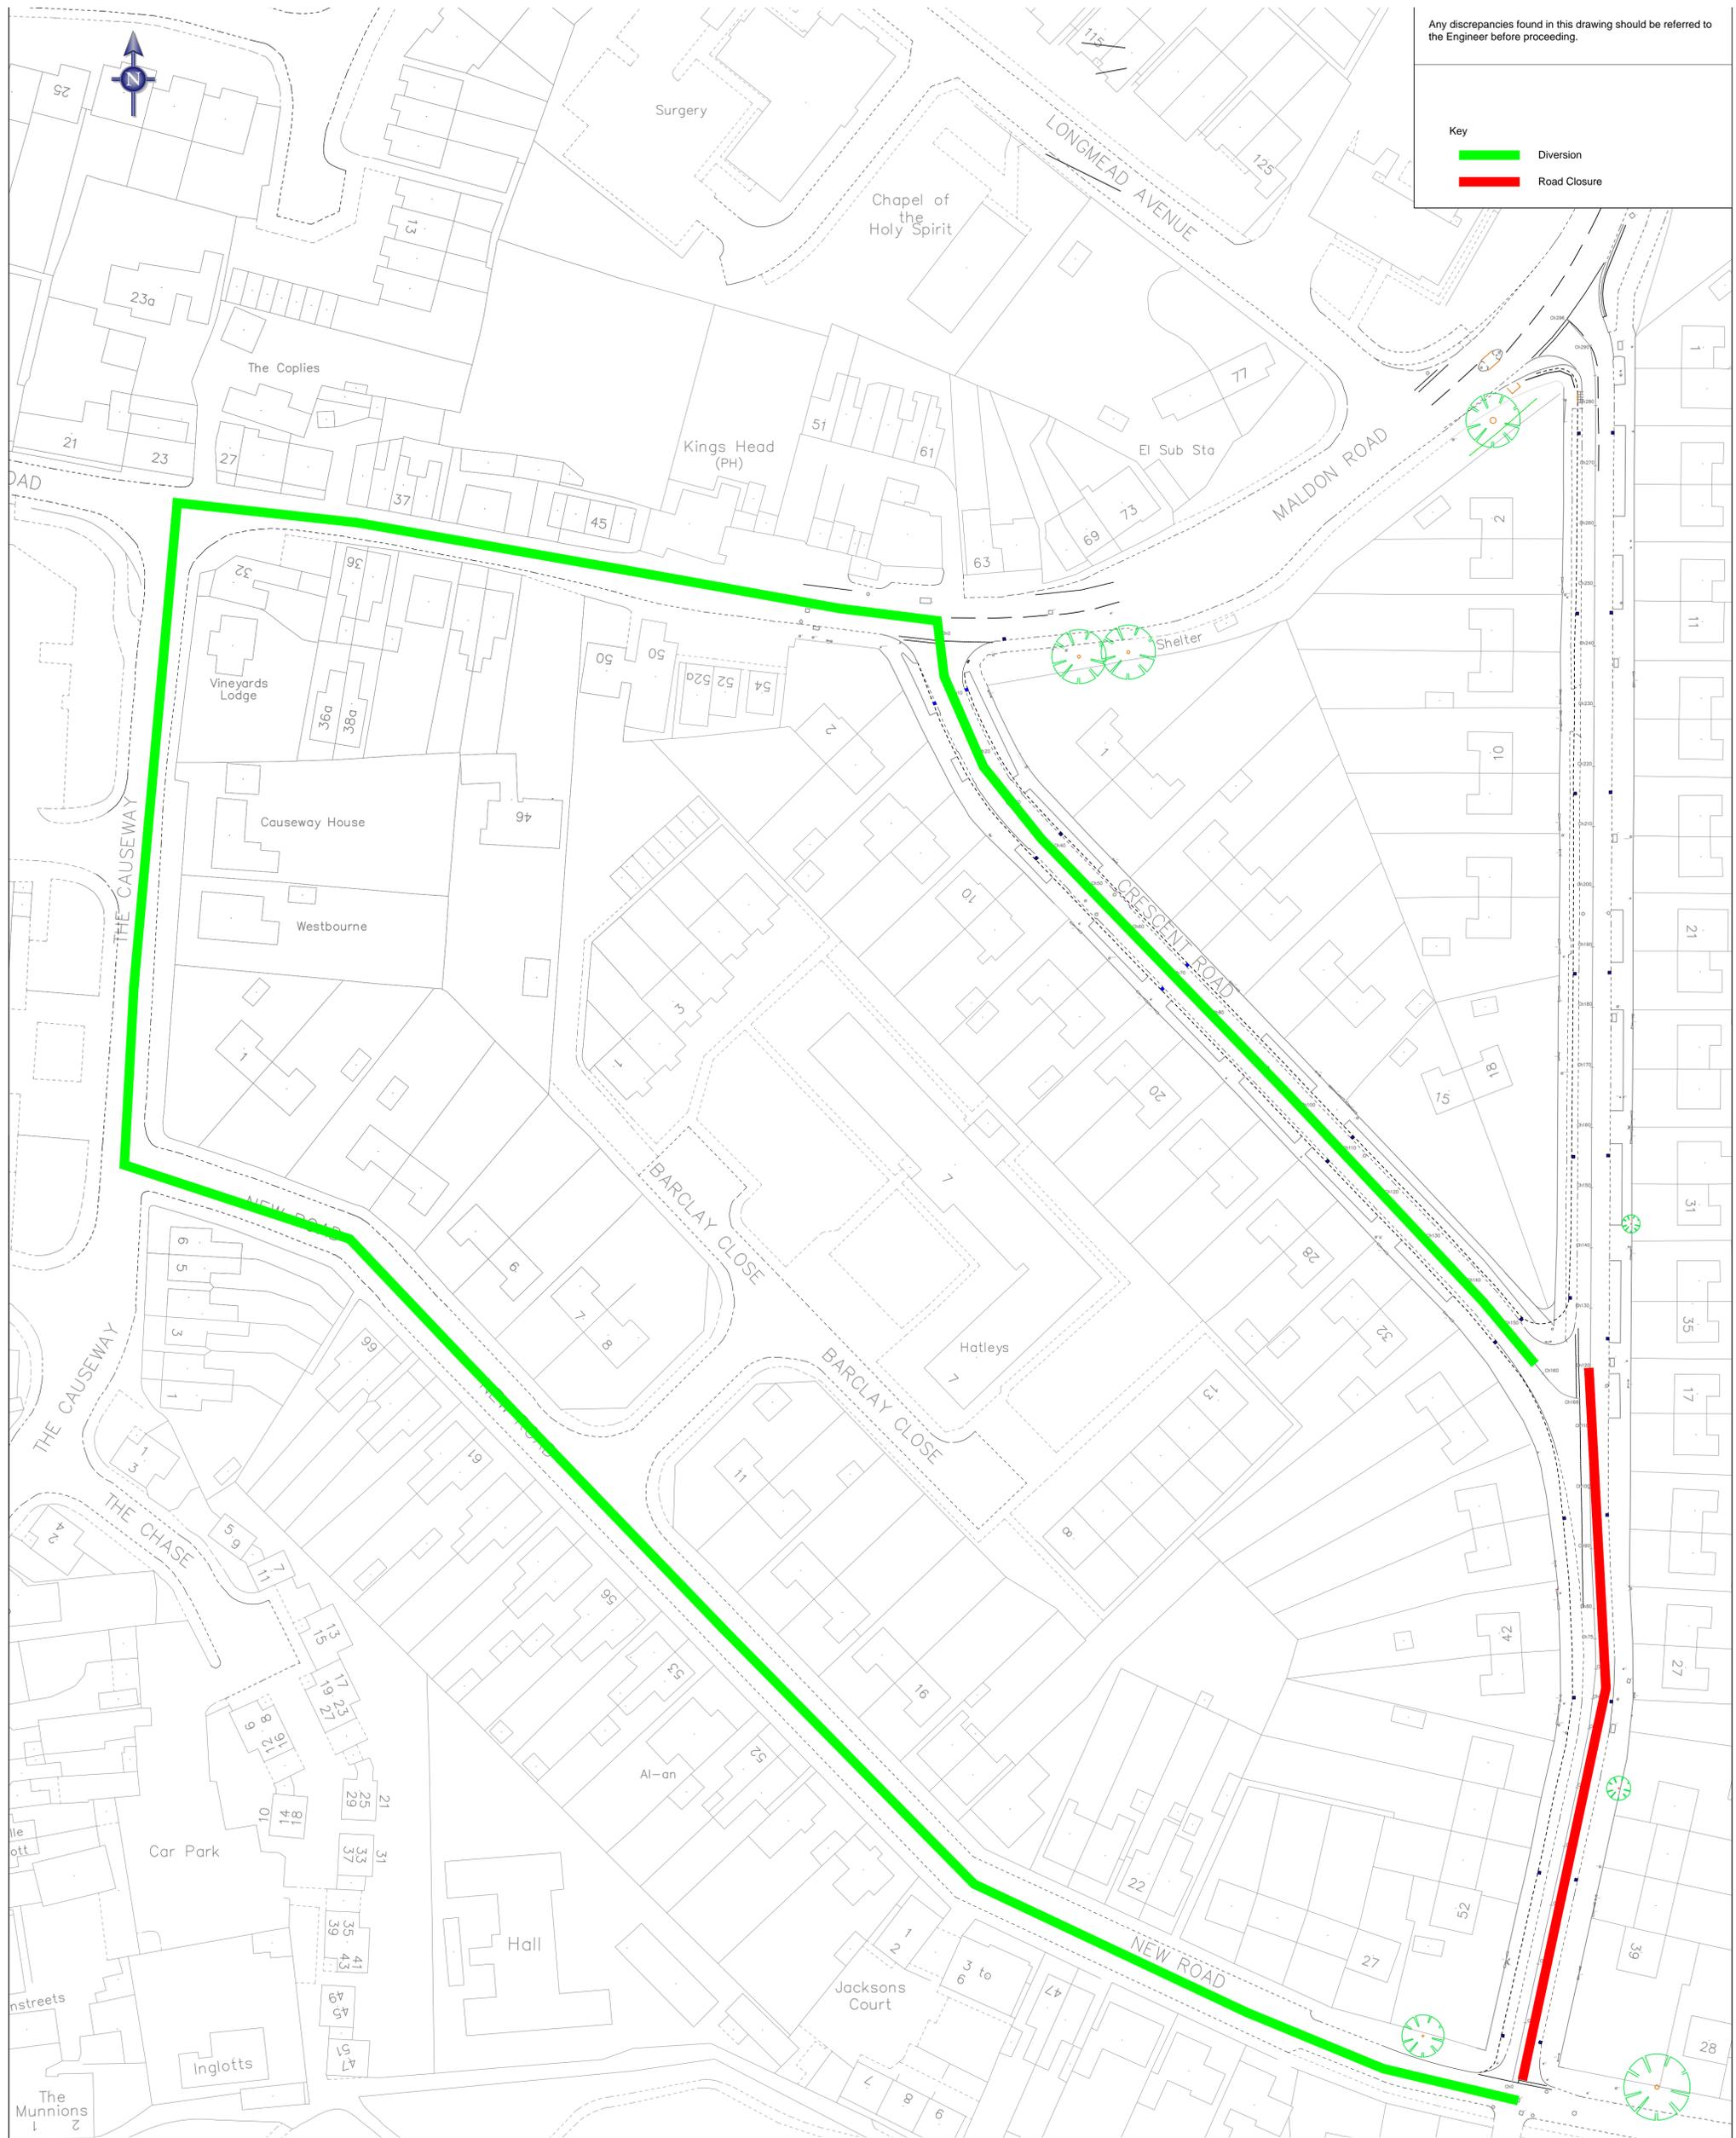

| Rev | Amendments | Chkd | Appd |
|-----|------------|------|------|
| | | | |



Ringway Jacobs working in partnership with Essex County Council

| | |
|--|------------------|
| Scale 1:500 | Date Dec 2016 |
| Project Crescent Road and Jeffery Road, Great Baddow | |

| |
|----------------|
| Drawn by AS |
| Checked |
| Issue Auth. |

| |
|--|
| Drawing Diversion Route for Phases 5 & 6 |
| Drawing Number CW-1562962-C-5/6 Diversion |