


Any discrepancies found in this drawing should be referred to the Engineer before proceeding.

- Key
- █ Diversion
  - █ Road Closure

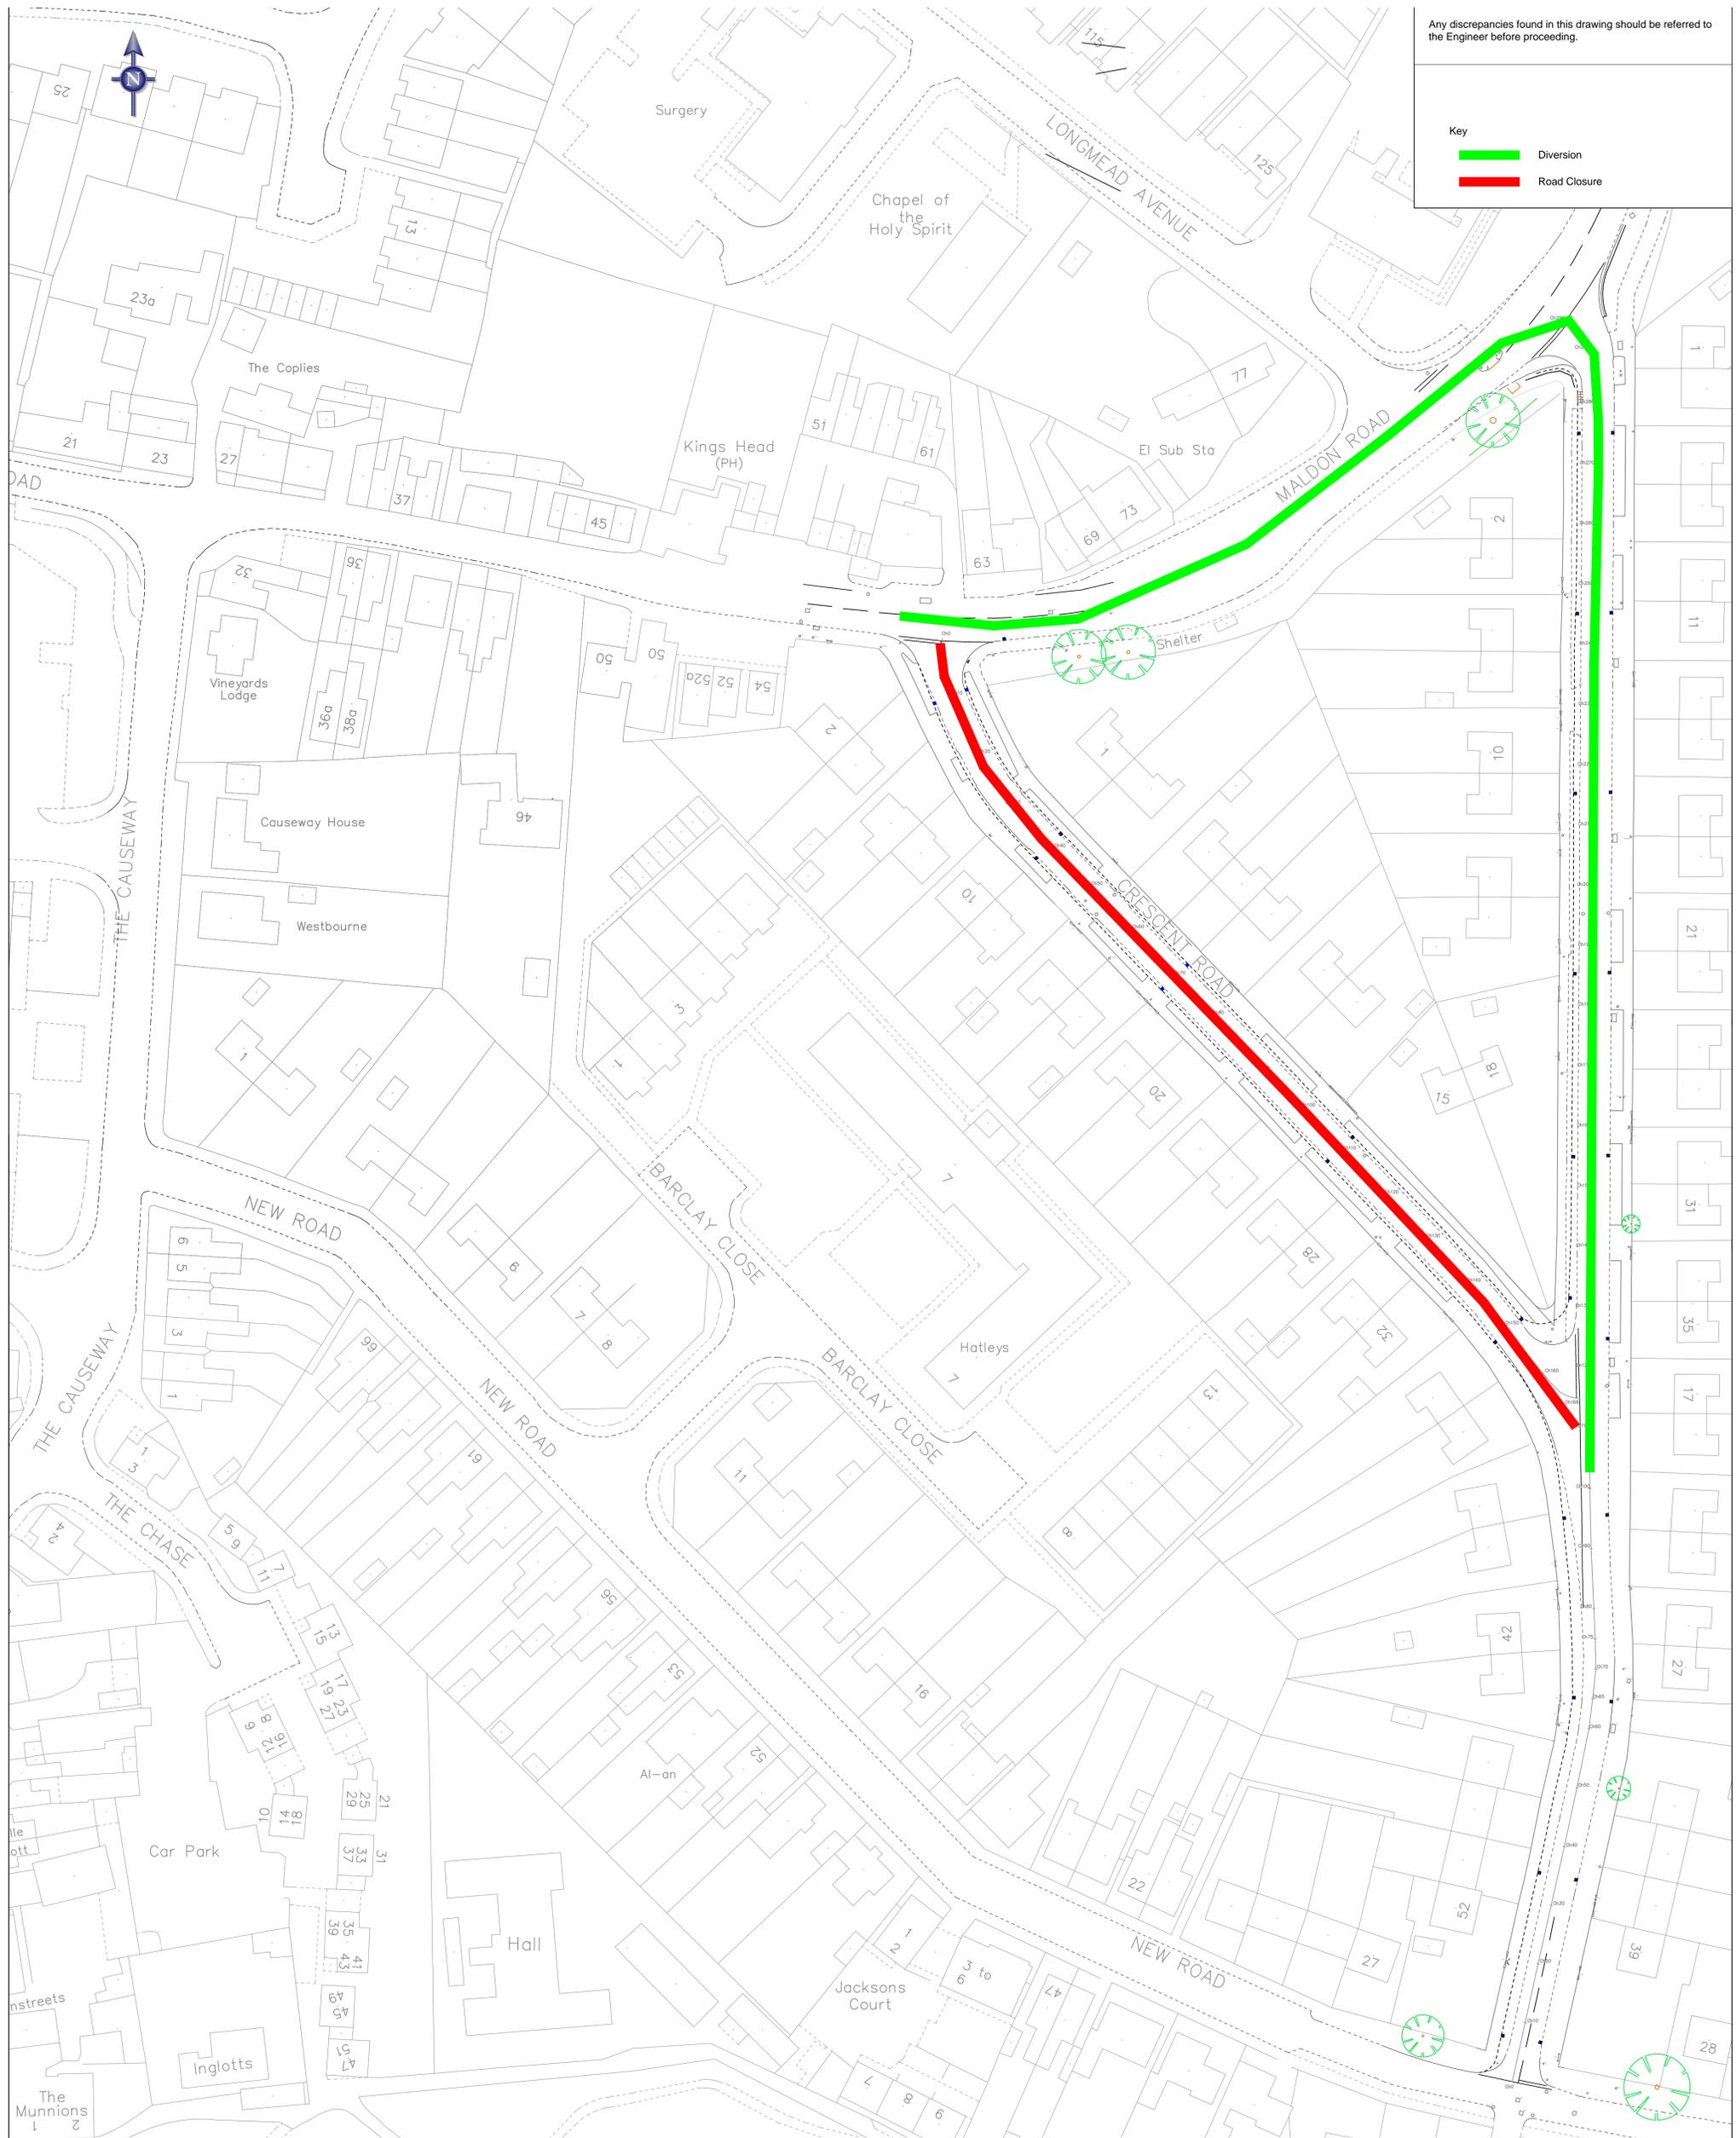

Rev	Amendments	Chkd	Appd



Ringway Jacobs working in partnership with Essex County Council

Scale  
1:500

Date  
Dec 2016

Drawn by  
AS

Drawing  
Diversion Route for Phases 7 to 9

Project  
Crescent Road and Jeffery Road,  
Great Baddow

Checked

Drawing Number  
CW-1562962-C-7/9 Diversion

Issue Auth.