

- Key**
-  Proposed kerbline
  -  Proposed shared footway / cycleway min. 2.5m unobstructed width
  -  Proposed tactile paving
  -  Proposed corduroy hazard warning paving
  -  Proposed gully
  -  Proposed sign

**Notes**

- Do not scale.

Rev.	Date	Description of revision	Drawn	Checked	Reviewed/Approved
A	9/15	Amendments to notes	MJ	RAW	ME

DRAWING STATUS

**FOR CONSULTATION**



Mark Rowe, Service Director, Highways  
 County Hall A2 Annex, Chelmsford. CM1 1QH  
 Tel: 0845 6037631 © Essex County Council


**NORTH COLCHESTER  
 CYCLEWAY IMPROVEMENTS  
 STATION WAY**

**GENERAL ARRANGEMENT**

DESIGNED	DRAWN	CHECKED	REVIEWED	APPROVED
NT/MJ	MJ	RAW	ME	ME
DATE	DATE	DATE	DATE	DATE
SEP 15	SEP 15	NOV 15	NOV 15	NOV 15

DRAWING UNITS U.N.O. SCALE AT A2 (594x420mm)  
 DIMENSIONS IN METRES 1:250

DRAWING No. **DC20069-08-00-001** REV. **A**

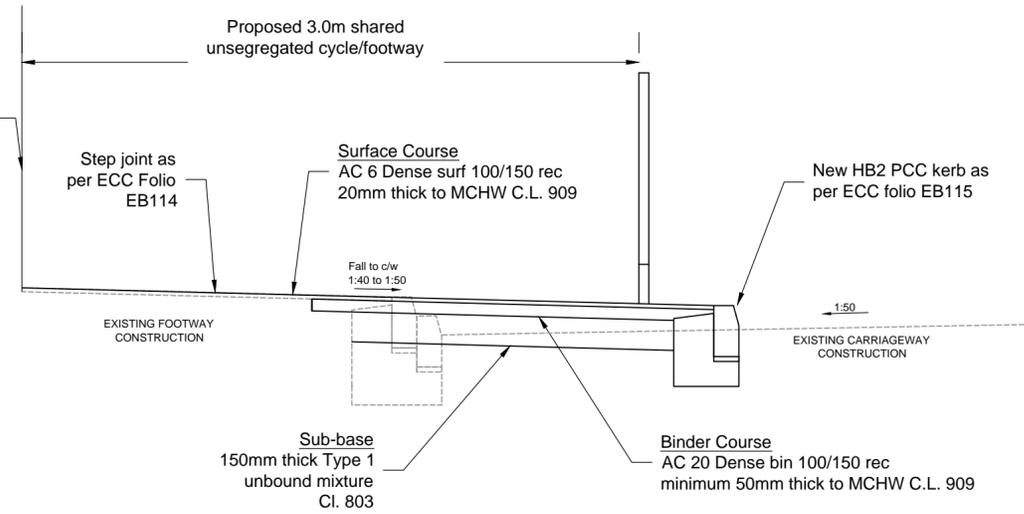

**Section A-A  
 Scale 1:25**

This map is reproduced from Ordnance Survey material with the permission of Ordnance Survey on behalf of the Controller of Her Majesty's Stationery Office © Crown Copyright. Unauthorised reproduction infringes Crown Copyright and may lead to prosecution or civil proceedings. Essex County Council, 100019692, 2015