


**NOTES:**  
 1. FOR DETAILS OF SIGNS REFER TO DRAWING No BR0099-01-1402.

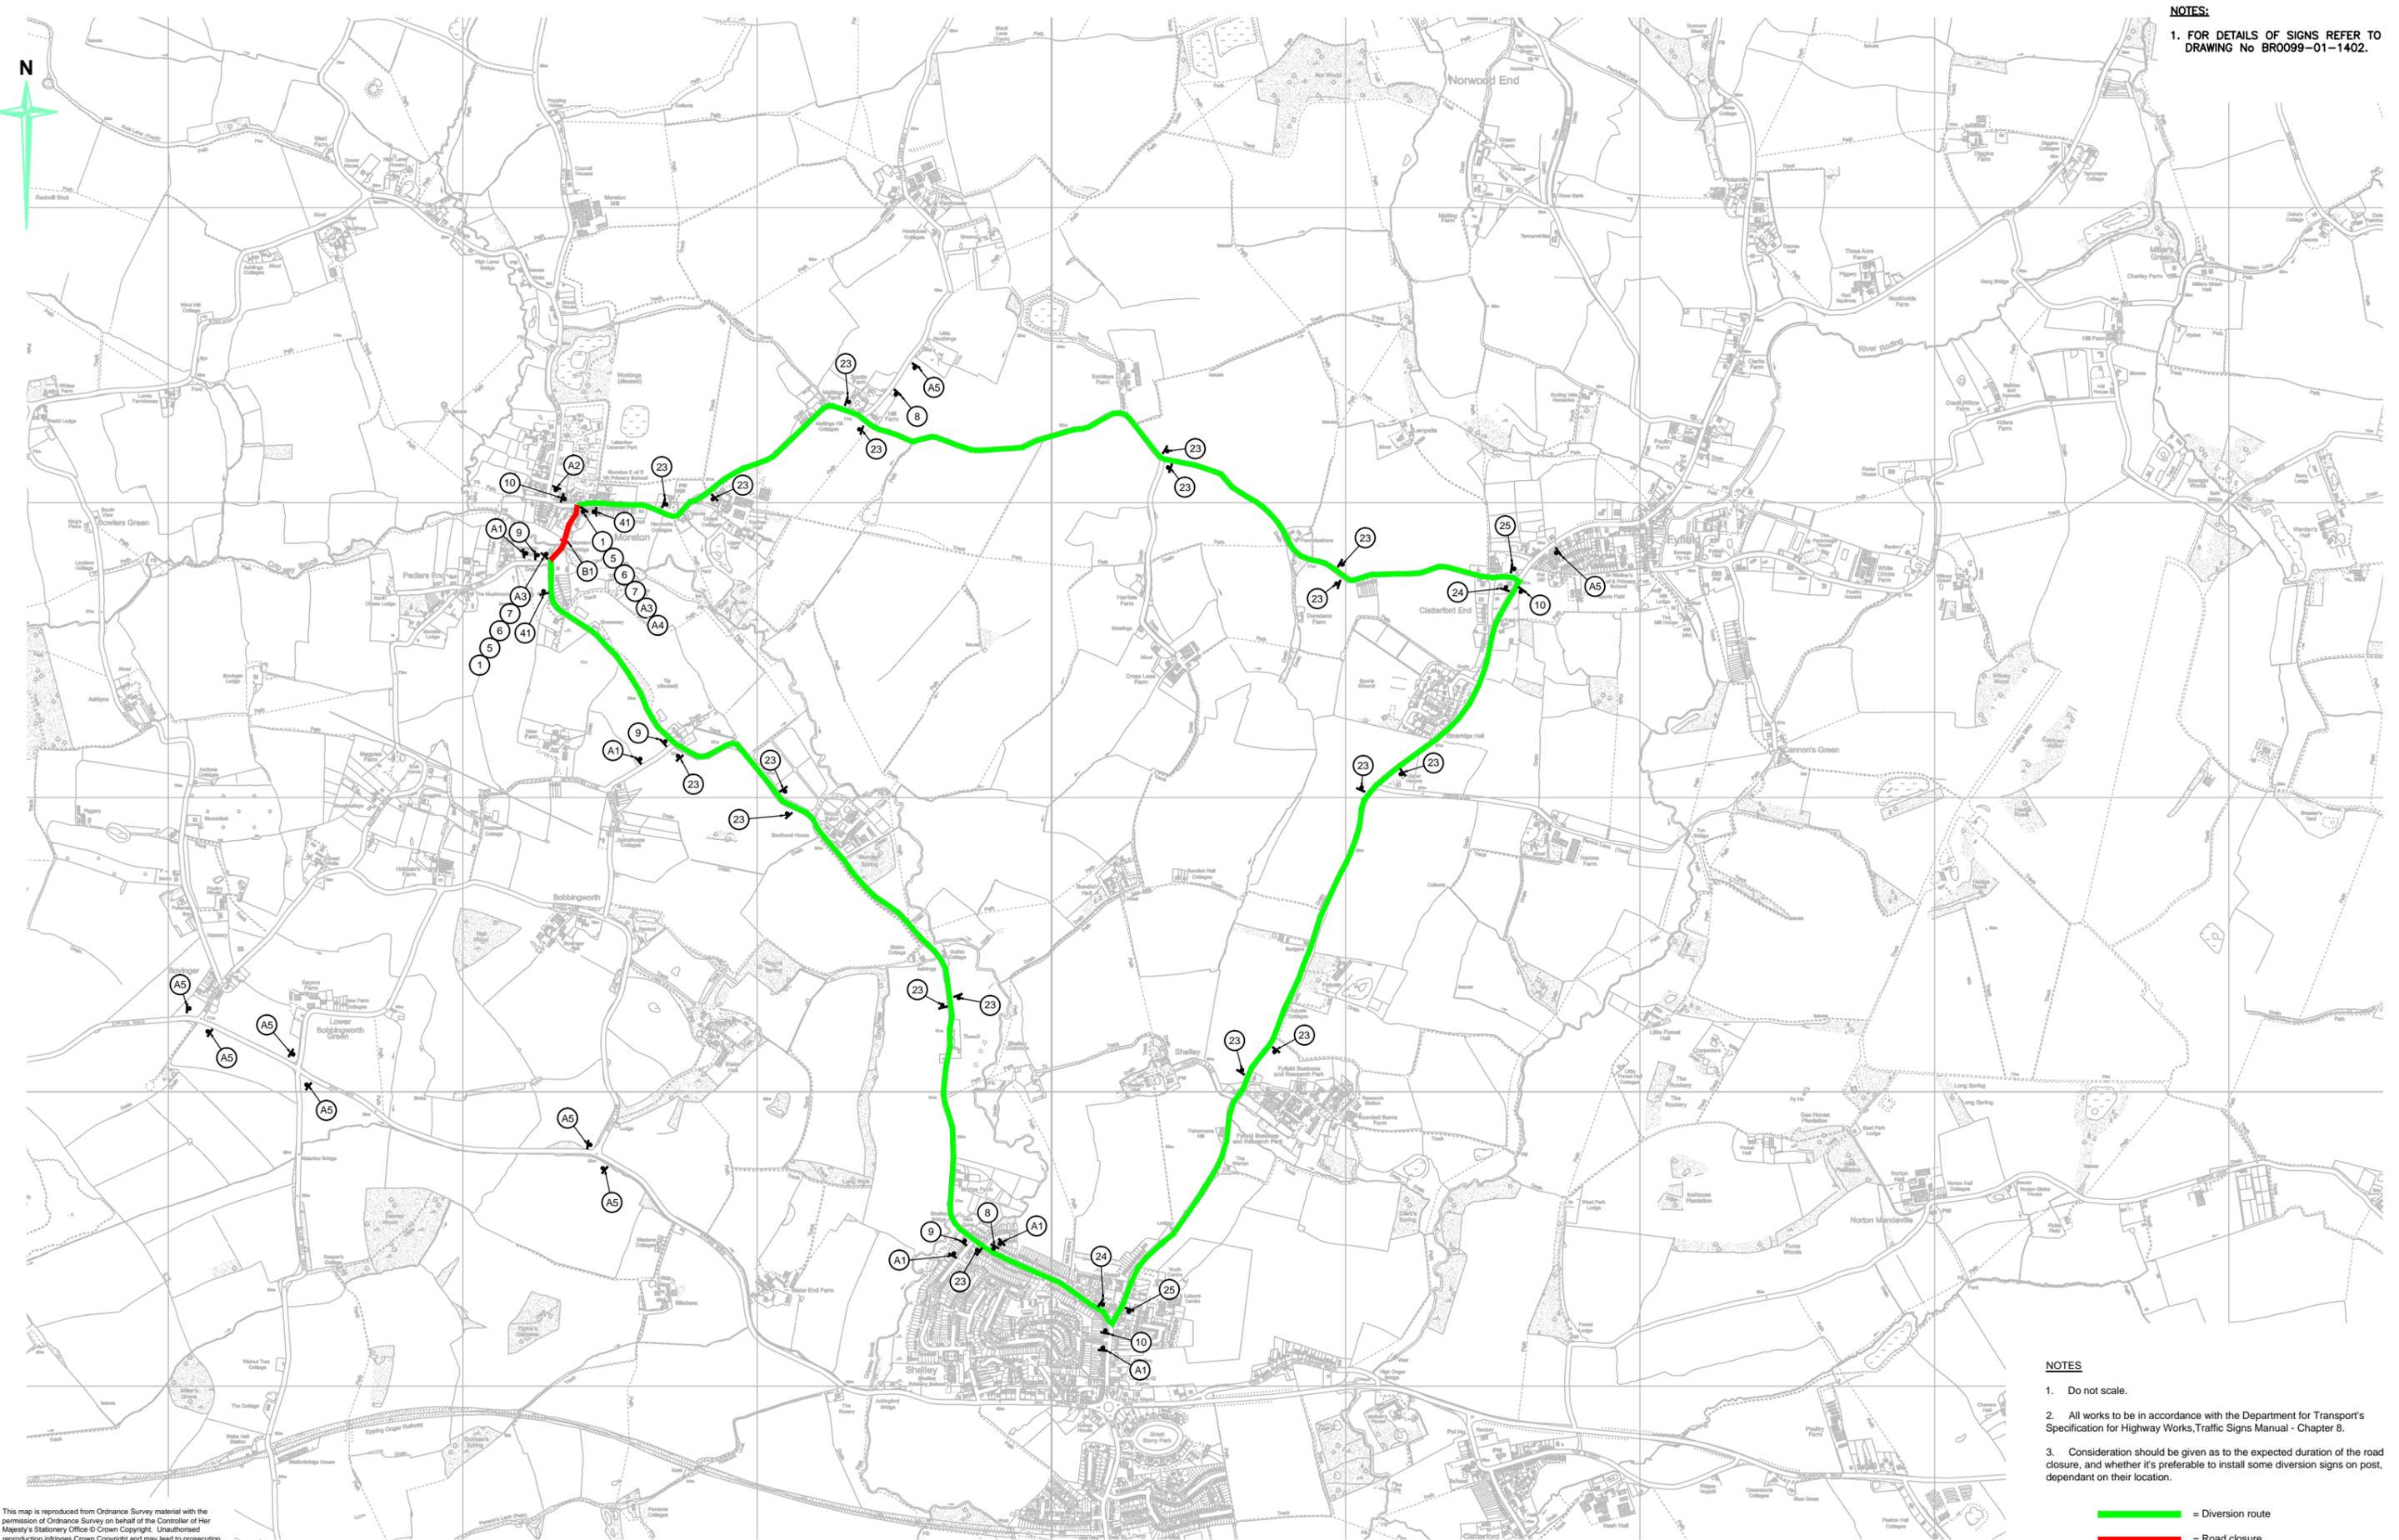

- NOTES**
- Do not scale.
  - All works to be in accordance with the Department for Transport's Specification for Highway Works, Traffic Signs Manual - Chapter 8.
  - Consideration should be given as to the expected duration of the road closure, and whether it's preferable to install some diversion signs on post, dependant on their location.

= Diversion route  
 = Road closure

This map is reproduced from Ordnance Survey material with the permission of Ordnance Survey on behalf of the Controller of Her Majesty's Stationery Office © Crown Copyright. Unauthorised reproduction infringes Crown Copyright and may lead to prosecution or civil proceedings. Essex County Council, 100019602, 2016

File Location N:\9 Trans Impr\Struct3 CAD\1 Numbered Structures\0099\BR0099-01-1401.dwg Last saved by ken.tarplett on 20 July 2016 Printed By Ken Tarplett on 4 August 2016




Mark Rowe, Service Director,  
 Highways  
 Seax House, 2nd Floor,  
 Victoria Road South,  
 Chelmsford, CM1 1QH  
 Tel: 0345 6037631  
 © Essex County Council

Rev.	Date	Description of revision	Drawn	Checked	Review'd	Approved

**SCHEME TITLE**  
**MORETON BRIDGE**  
**Nr. CHIPPING ONGAR**  
**ECC BRIDGE No. 0099**

**DRAWING TITLE**  
**DIVERSION ROUTE**

**DRAWING STATUS**  
**PRELIMINARY**

DESIGNED	DRAWN	CHECKED	REVIEWED	APPROVED
TIP	KmT	TIP	GAW	RDBH
DATE	DATE	DATE	DATE	DATE
JUL16	JUL16	JUL16	JUL16	JUL16

**DRAWING UNITS U.N.O.**  
 DIMENSIONS IN MILLIMETRES  
 LEVELS IN METRES

**SCALE AT A1 (841X594mm)**  
 1:2000

**DRAWING No.**  
**BR0099-01-1401**

**REV.**  
 -