


Notes

- 1. Do not scale.

Key

- Existing restriction
- Proposed waiting restriction

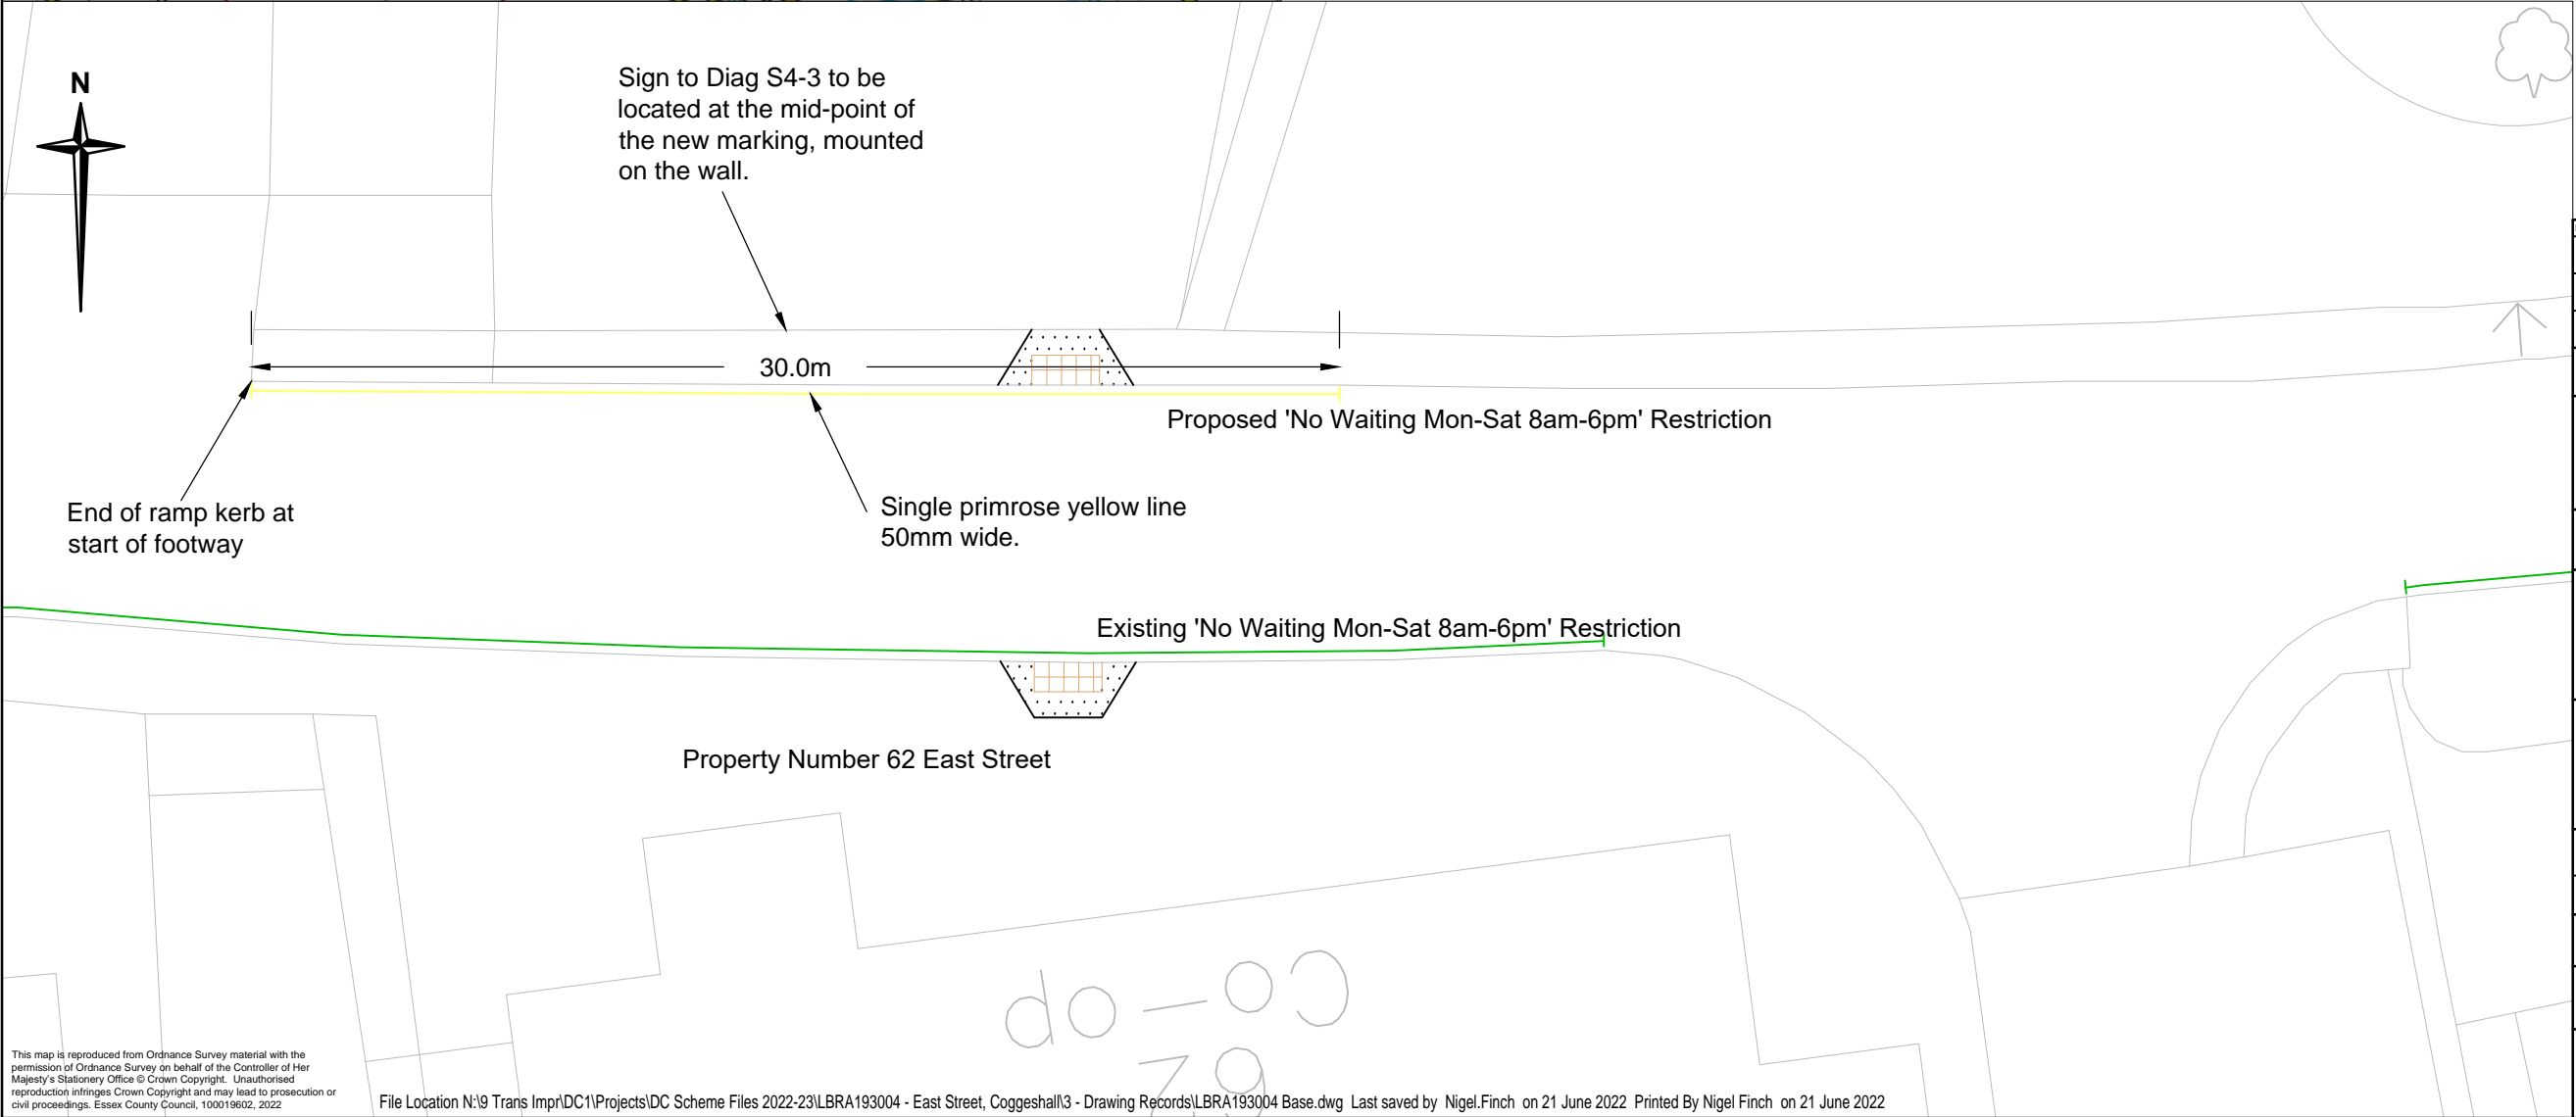

Postcode - CO6 1UA

Co-ordinates - 585297, 222616

Rev	Date	Description of revision	Drawn	Checked	Reviewed	Approved

INFORMAL CONSULTATION



Essex Highways, Seax House, Victoria Road South, Chelmsford, CM1 1QH. Tel: 0345 6037631 © Essex County Council

Scheme Title  
**East Street, Coggeshall**

Drawing Title  
**Proposed Waiting Restrictions**

DESIGNED NF	DRAWN NF	CHECKED	REVIEWED	APPROVED
DATE Jun 22	DATE Jun 22	DATE	DATE	DATE
DRAWING UNITS U.N.O. DIMENSIONS IN MILLIMETRES LEVELS IN METRES			SCALE AT A3 (420x297mm) <b>1:200</b>	
DRAWING No. <b>LBRA193004-12-001</b>				REV. -



