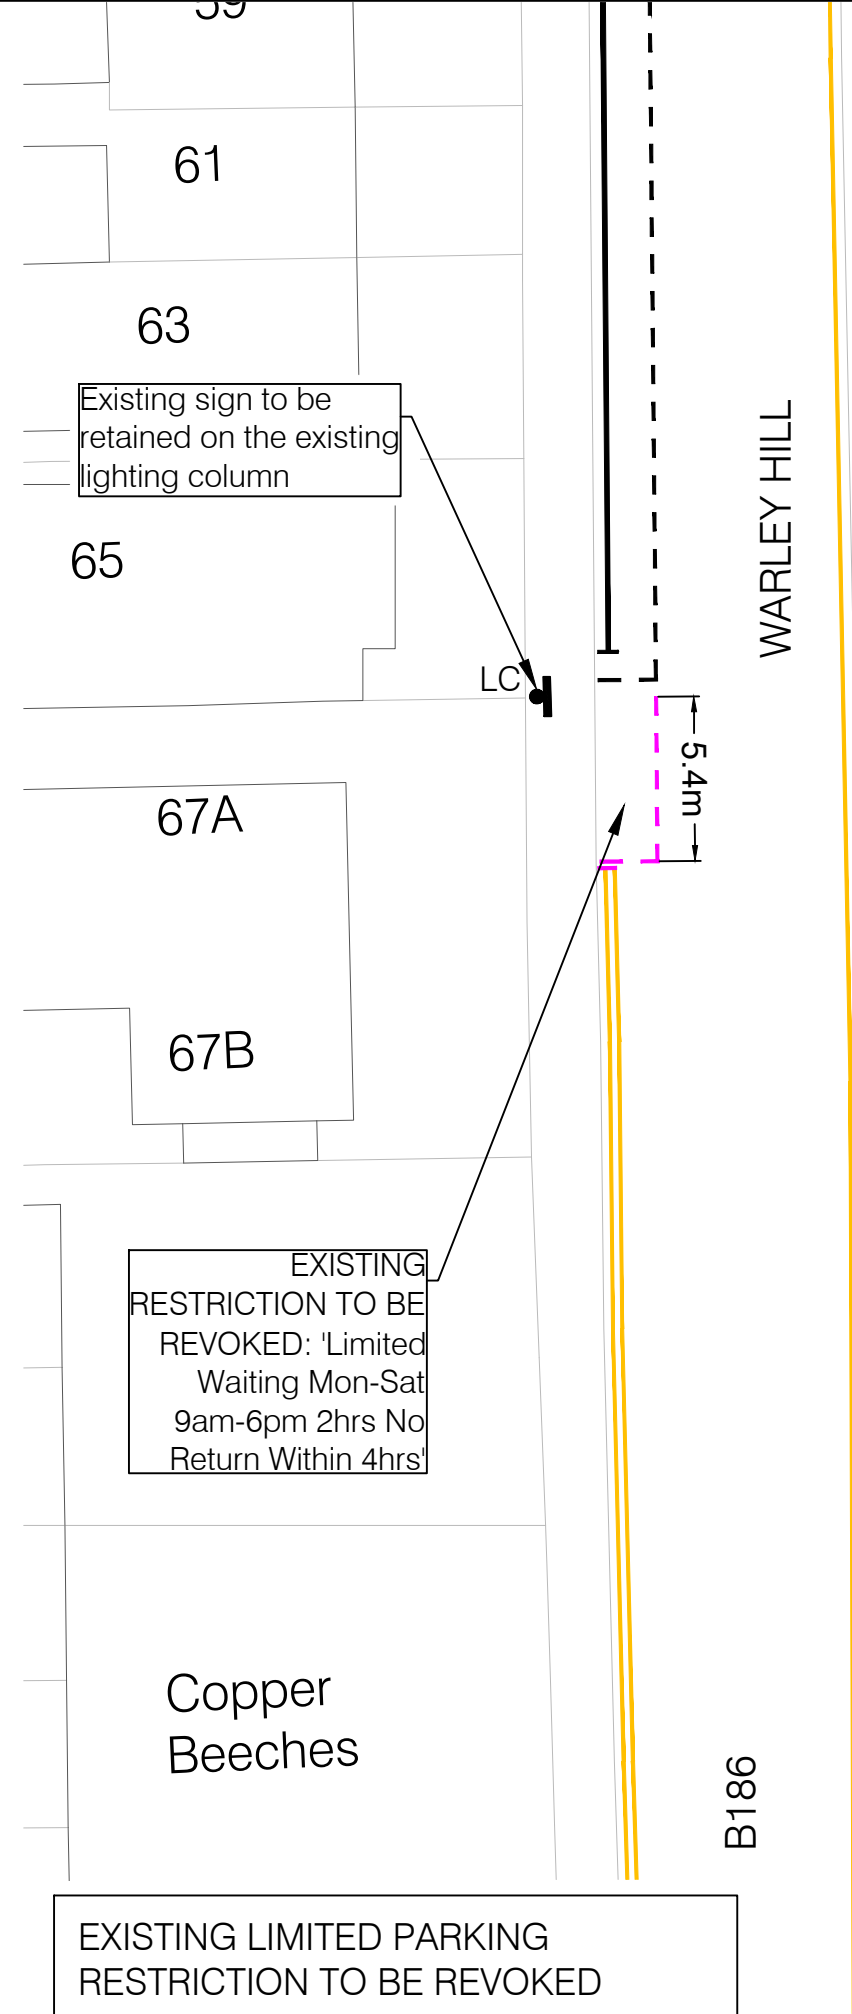


- KEY
- Existing white line marking
 - Yellow line marking
 - Existing parking bay marking to be removed by hydrojetting
 - Existing parking sign on Lighting Column to be retained

CLIENT		
RUSTRAMAX PENSION FUND LTD		
PROJECT		
DROPPED KERB CROSSING 67A WARLEY HILL BRENTWOOD CM14 5HN		
DRAWING TITLE		
TRAFFIC REGULATION ORDER PLAN [EXISTING AND PROPOSED LAYOUT]		
DATE	May 2025	DWG. No.
SCALE	1:250 (A3)	S1200-01
DRAWN BY:	KA	DATED
CHECKED BY:	-	DATED