



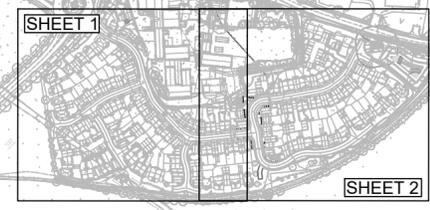

START/END OF 20MPH ZONE.
SIGNPOSTED BY TSRGD DIAG.
674 ENTRY AND DIAG. 675A EXIT
SIGNS.

SIGNS ARE TO BE OBLISCURED
UNTIL TRO HAS BEEN SEALED.

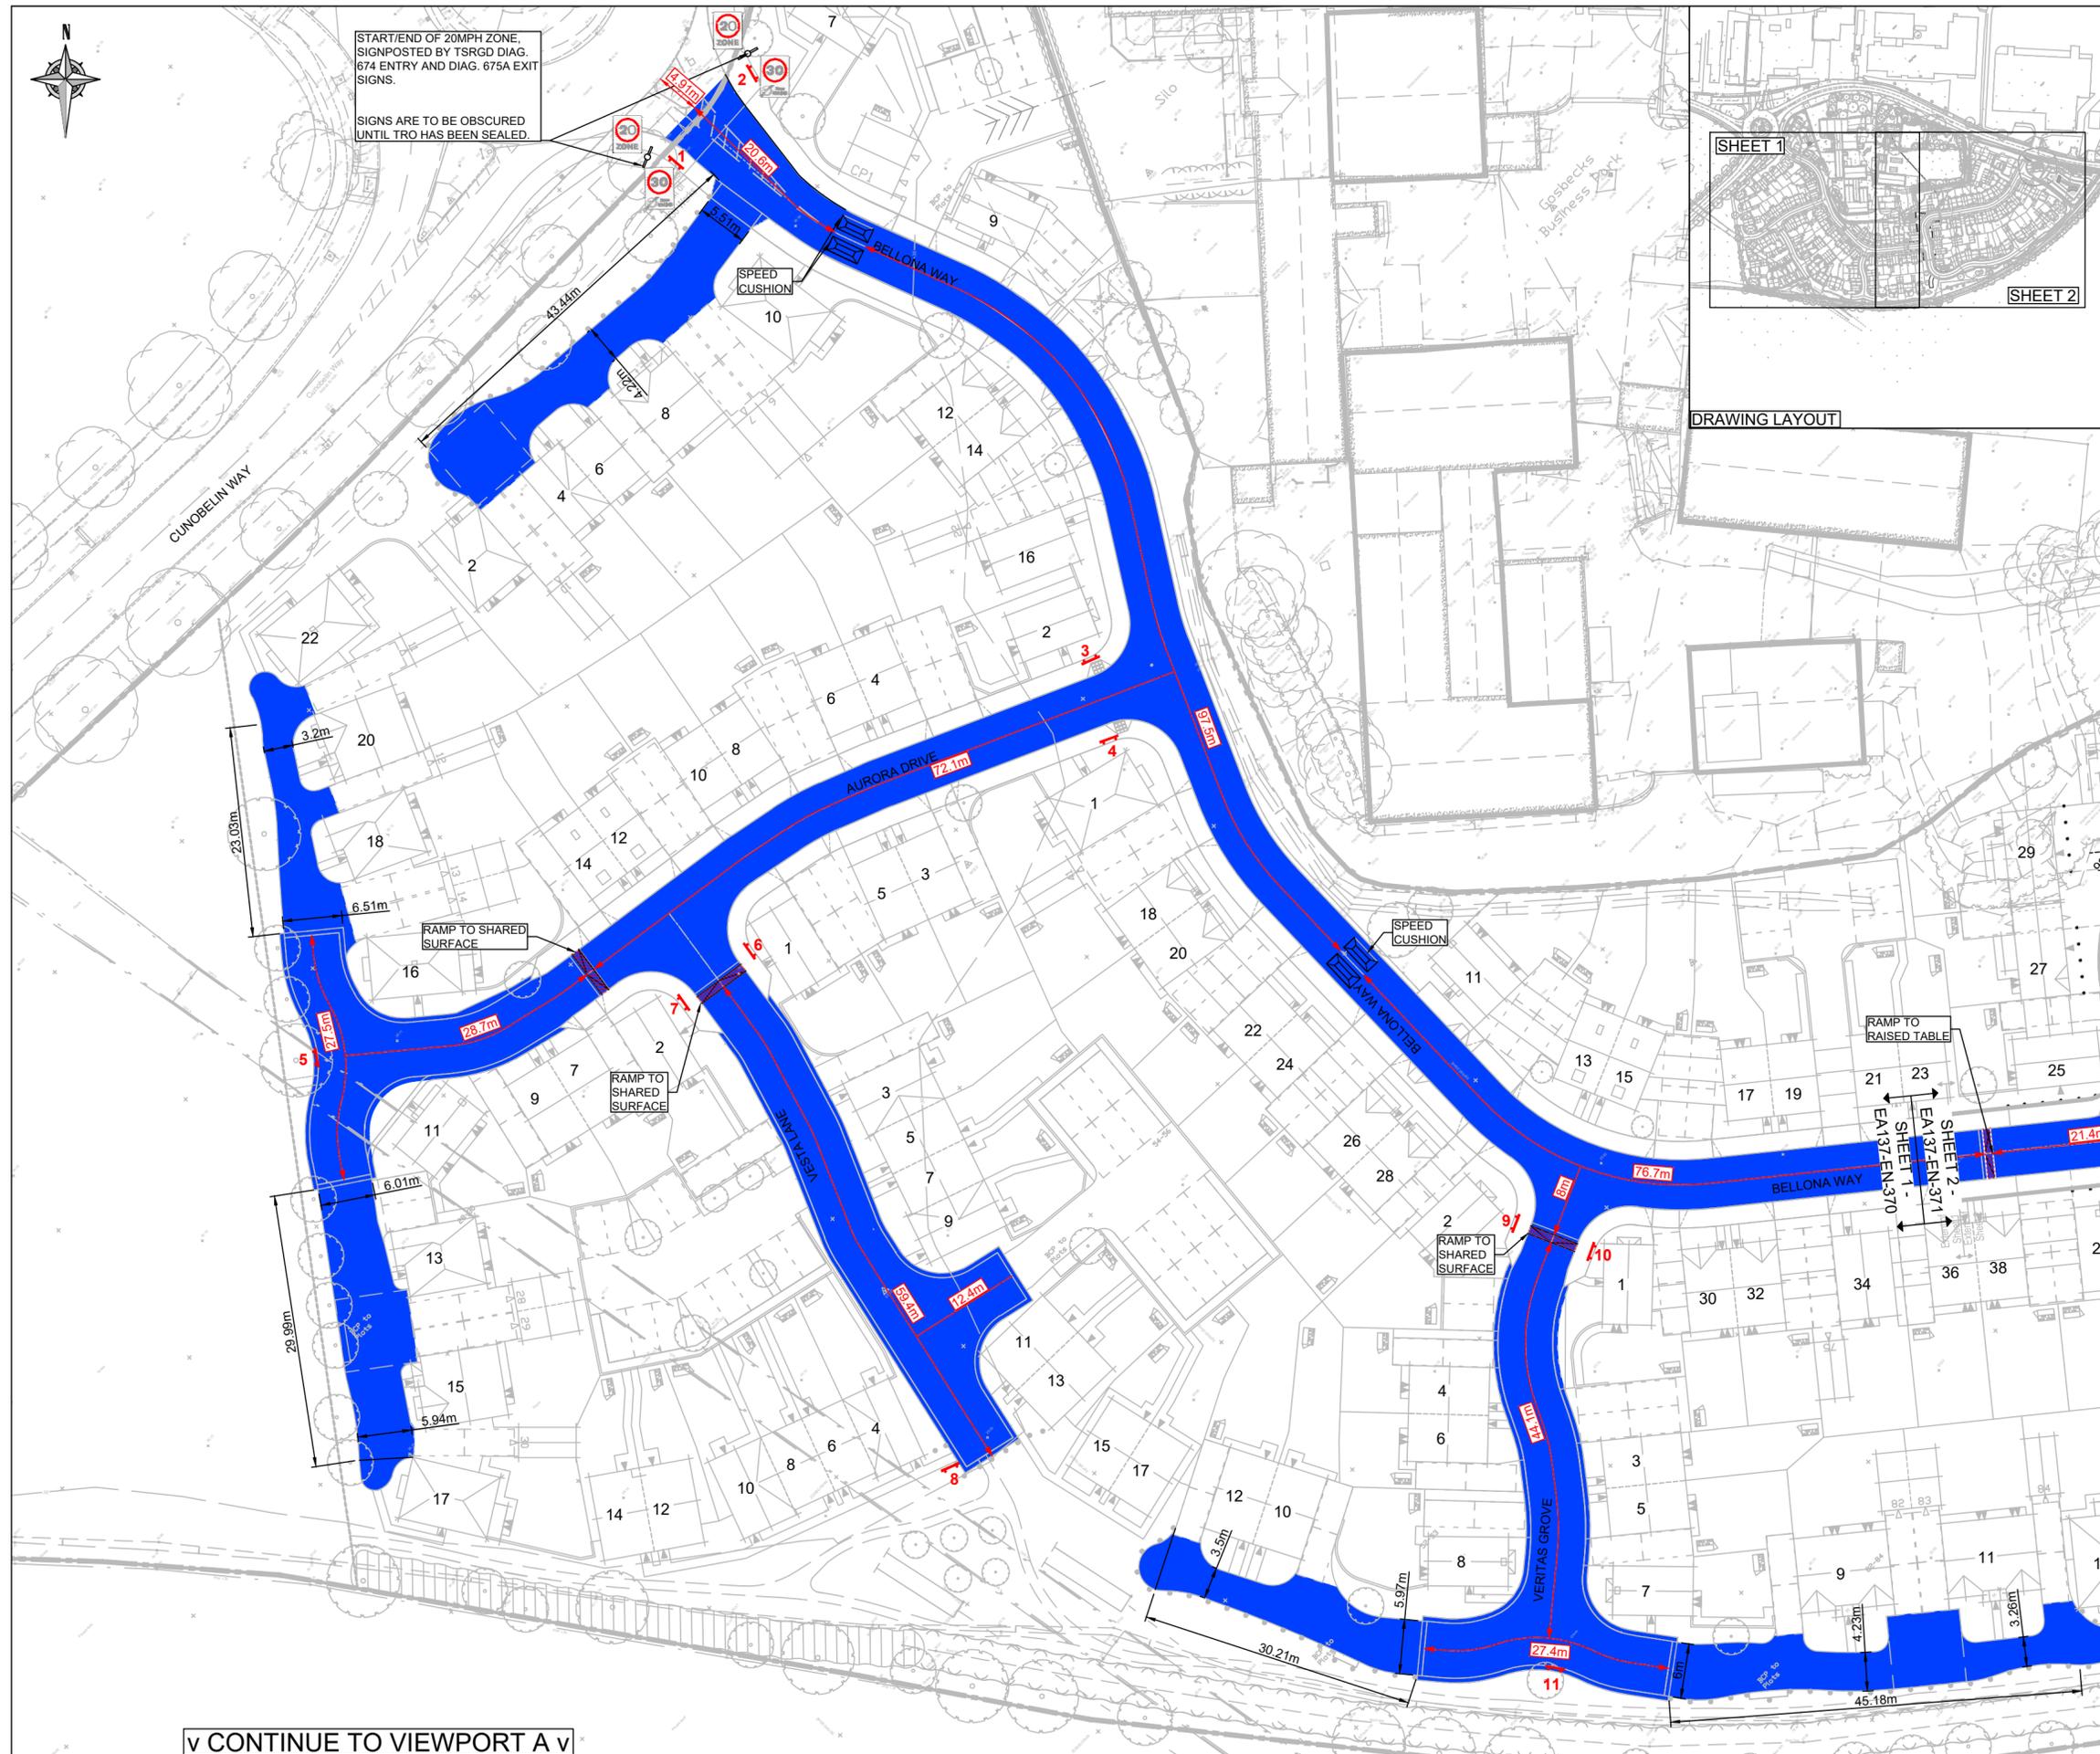


DRAWING LAYOUT

Copyright Barter Hill Partnership. This drawing shall not be copied in whole or part without the written permission of The Barter Hill Partnership.

Notes

PRELIMINARY DRAWING:
This drawing should be read as a **PRELIMINARY** issue and should **NOT** be used for construction under any circumstances.

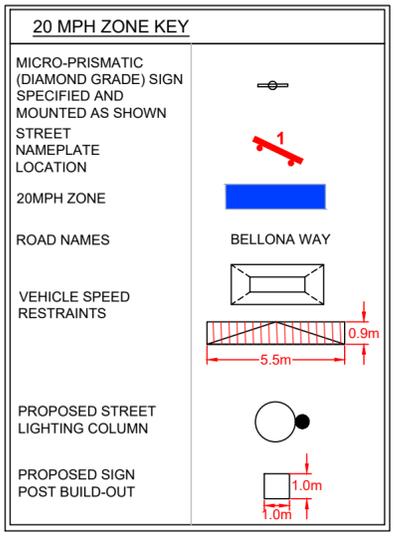

F	Updated to suit Essex Highways comments	JCR	AB	13.08.25
E	Updated to suit Essex Highways comments	LA	AH	05.09.24
D	Sign post build-out added on Venus Road and Essex Highways comments amended	LA	DL	07.05.24
C	TRO Plan amended to suit client comments	LA	AB	15.04.24
B	Existing Road Names added	LA	AB	11.03.24
A	Deflection Radii, Road naming & traffic calming dimensions.	LA	AB	01.03.24
-	Preliminary Issue	JCR	JW	31.10.23

barter hill Barter Hill Partnership Limited
Greenway Business Centre
Greenway
Harlow Business Park
Essex CM19 5QE
t: 01279 430888
e: mail@barterhill.co.uk

15 Meridian Way
Meridian Business Park
Norwich NR7 0TA
t: 01603 300360
e: mail@barterhill.co.uk

Consulting Structural & Civil Engineers

Client
Bloor Homes

Project
Gosbecks Farm, Colchester

Drawing Title
**Proposed 20 MPH Zone
Sheet 1 of 2**

Designed by
JW

Drawn by
JCR

Checked by
AB

Scale @ A2
1:500

Date
October 2023

Drawing No.
EA137-EN-370

Revision
F


Job Ref
7035

Status
PRELIMINARY ISSUE

Cad file
P:7035/Civils/Drawings/EA-EN-370

Contact Office
Norwich


v CONTINUE TO VIEWPORT A v

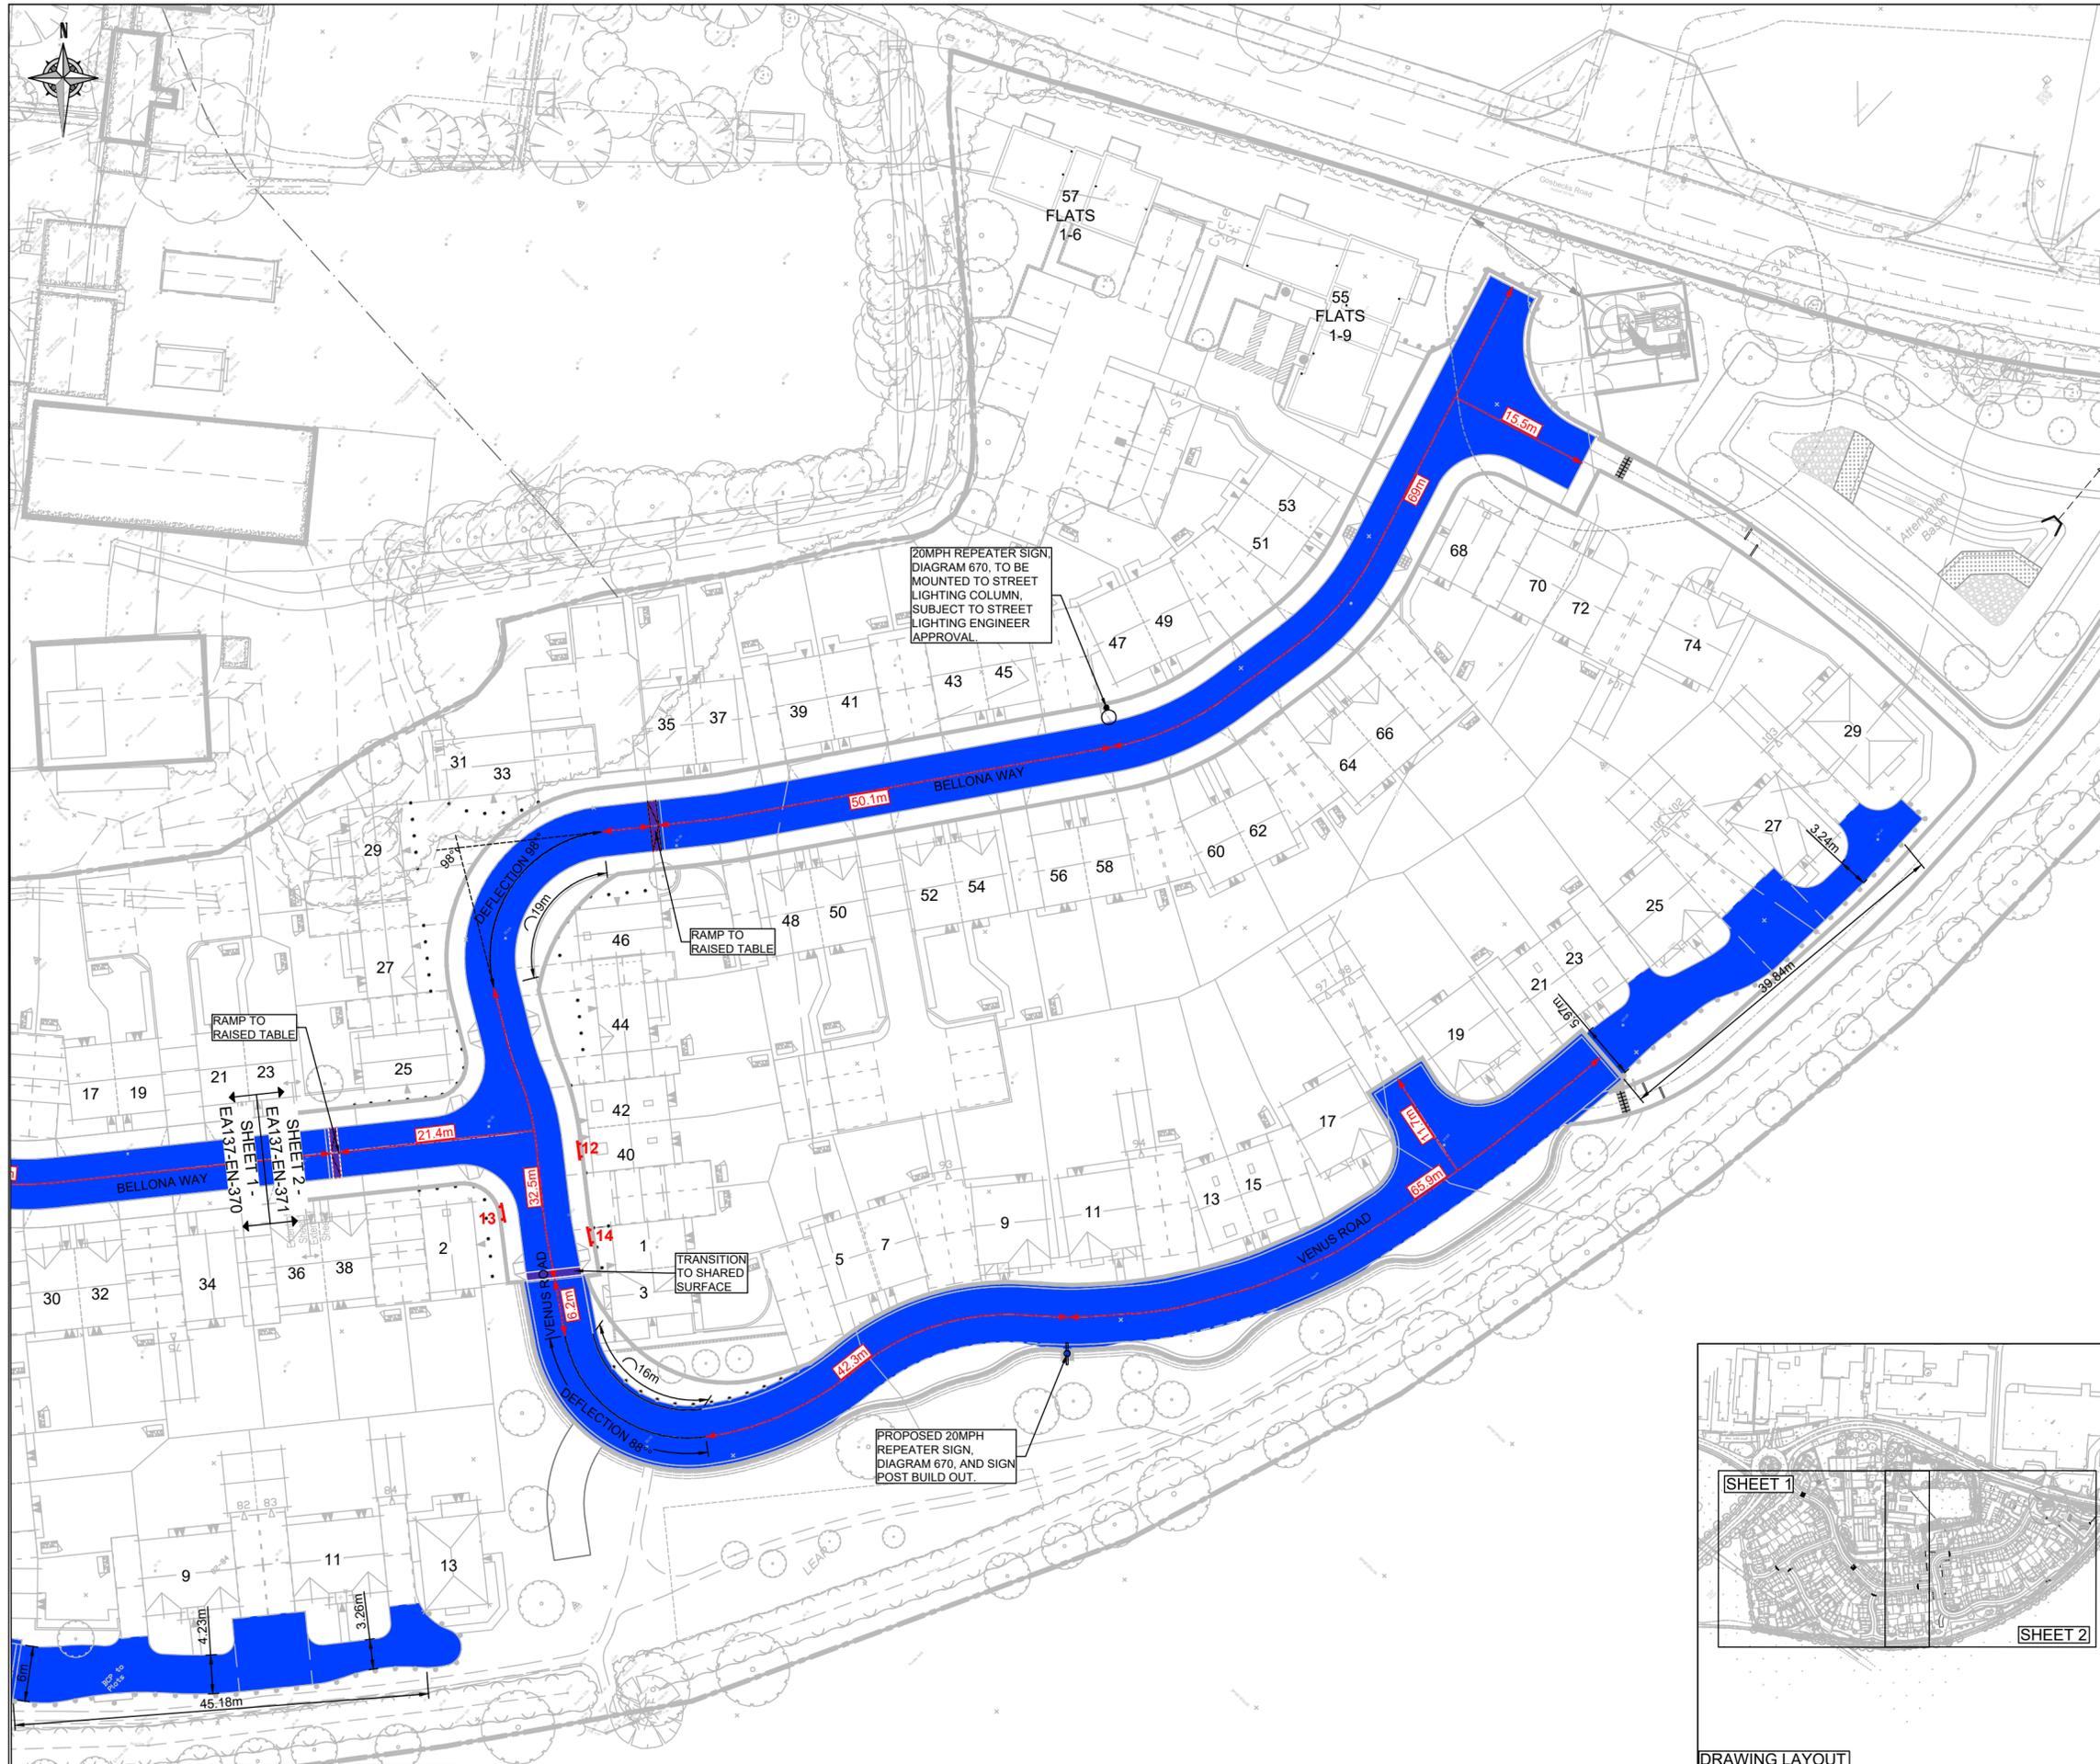

Copyright Barter Hill Partnership. This drawing shall not be copied in whole or part without the written permission of The Barter Hill Partnership.

Notes

PRELIMINARY DRAWING:
This drawing should be read as a **PRELIMINARY** issue and should **NOT** be used for construction under any circumstances.

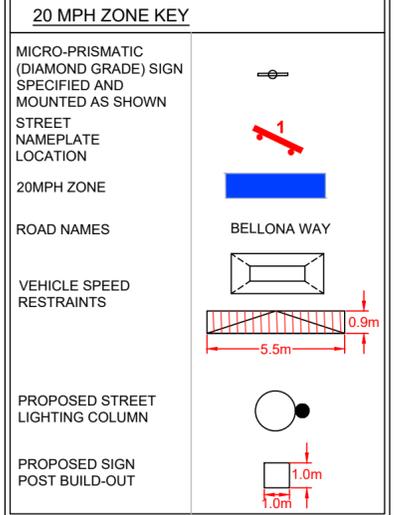

F	Updated to suit Essex Highways comments	JCR	AB	13.08.25
E	Updated to suit Essex Highways comments	LA	AH	05.09.24
D	Sign post build-out added on Venus Road and Essex Highways comments amended	LA	DL	07.05.24
C	TRO Plan amended to suit client comments	LA	AB	15.04.24
B	Existing Road Names added	LA	AB	11.03.24
A	Deflection Radii, Road naming & traffic calming dimensions.	LA	AB	01.03.24
-	Preliminary Issue	JCR	JW	31.10.23

Rev.	Description	By	Chk.	Date
------	-------------	----	------	------

barter hill Barter Hill Partnership Limited
Greenway Business Centre
Greenway
Harlow Business Park
Essex CM19 5QE
t: 01279 430888
e: mail@barterhill.co.uk

15 Meridian Way
Meridian Business Park
Norwich NR7 0TA
t: 01603 300360
e: mail@barterhill.co.uk

Consulting Structural & Civil Engineers

Client
Bloor Homes

Project
Gosbecks Farm, Colchester

Drawing Title
**Proposed 20 MPH Zone
Sheet 2 of 2**


Designed by JW	Drawn by JCR	Checked by AB
-------------------	-----------------	------------------

Scale @ A2 1:500	Date October 2023
---------------------	----------------------

Drawing No. EA137-EN-371	Revision F	Job Ref 7035
-----------------------------	---------------	-----------------

Status
PRELIMINARY ISSUE

Cad file P:7035/Civils/Drawings/EA-EN-370	Contact Office Norwich
----------------------------------------------	---------------------------

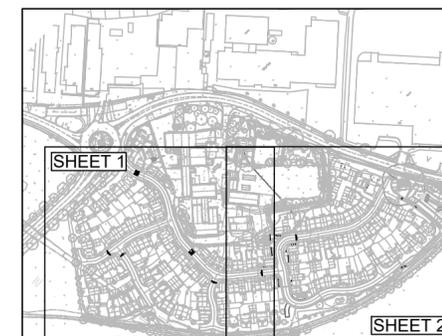

DRAWING LAYOUT