
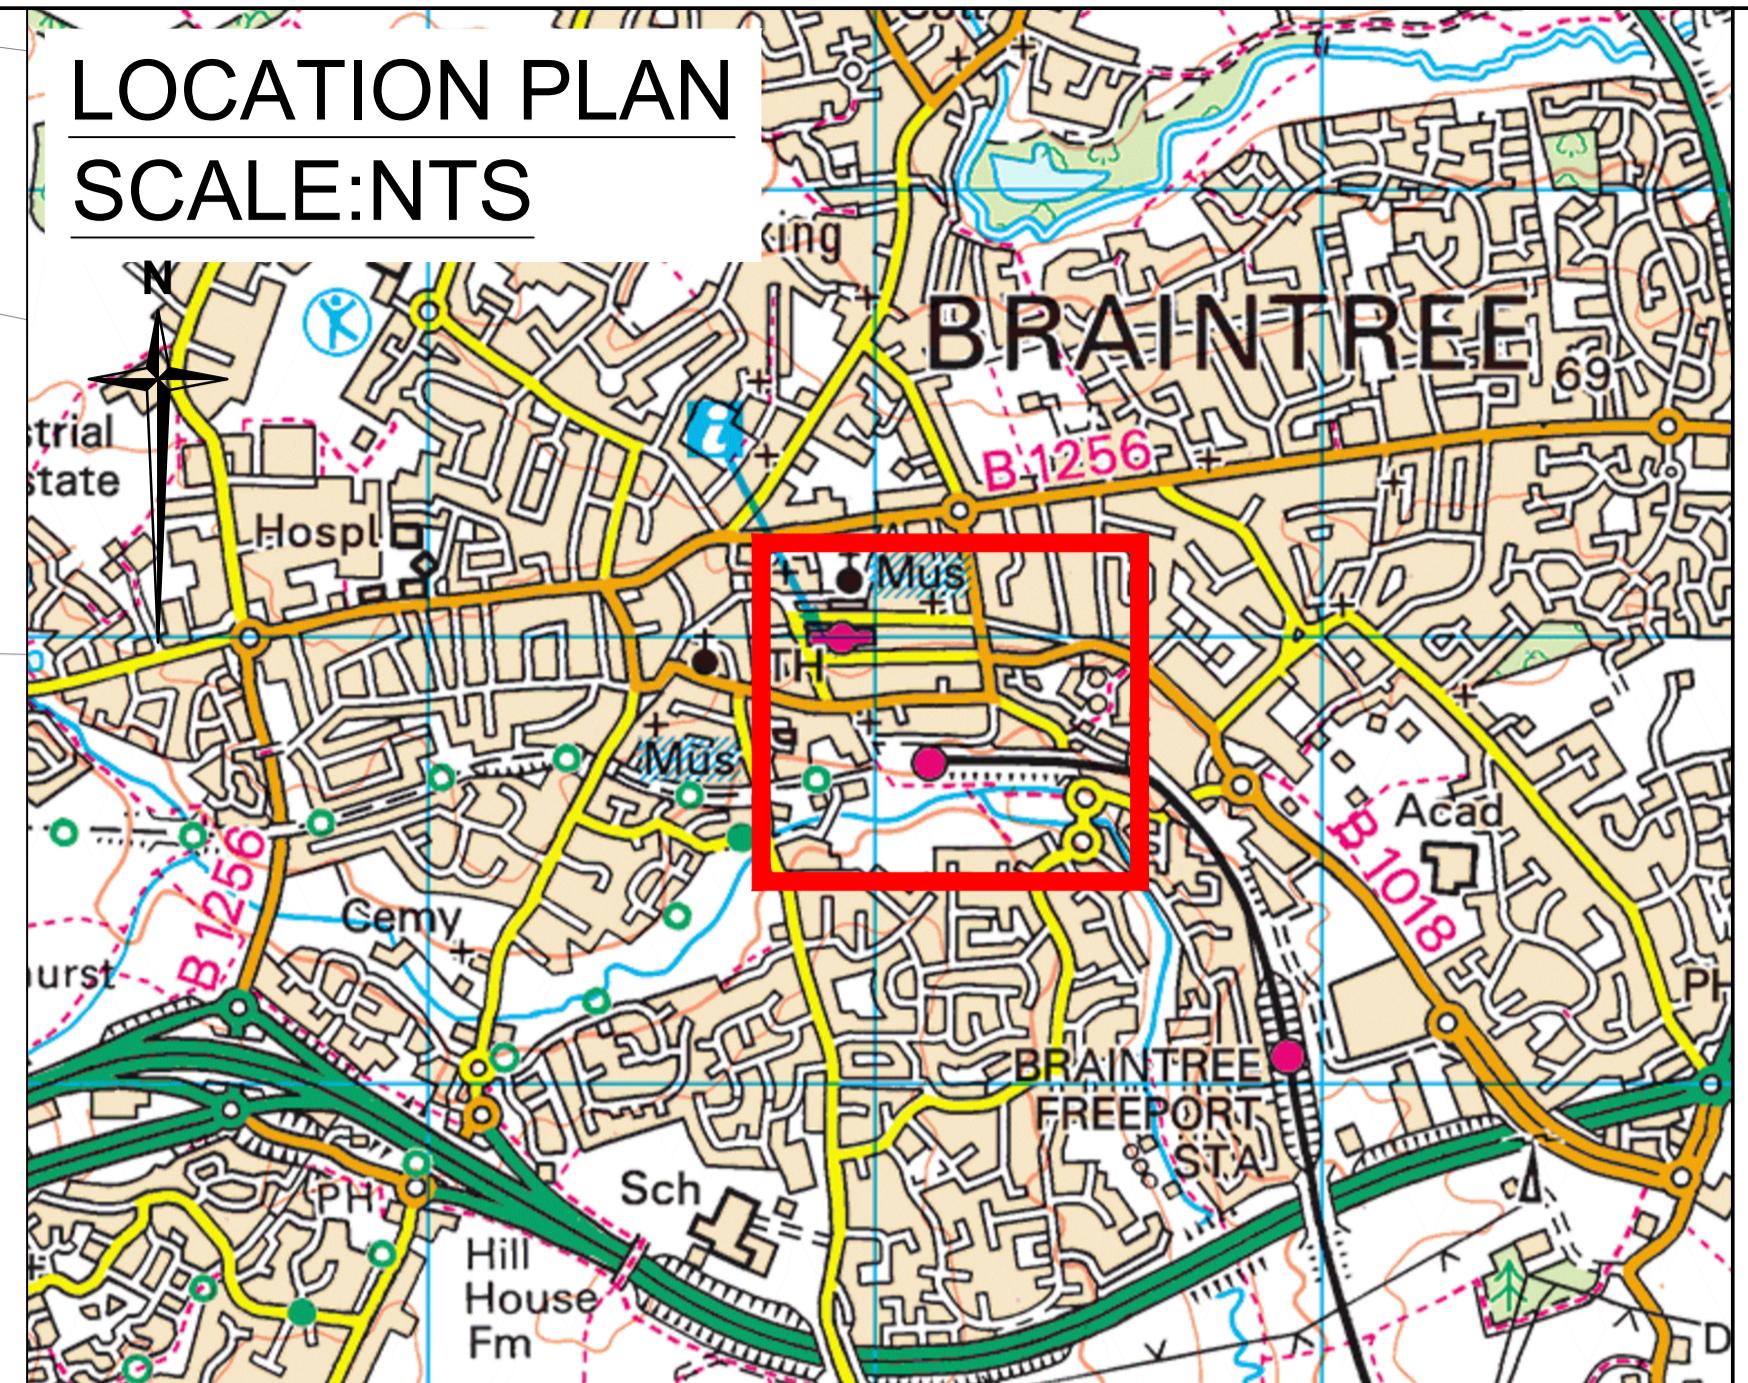


ENLARGED VIEW  
SCALE:1:100

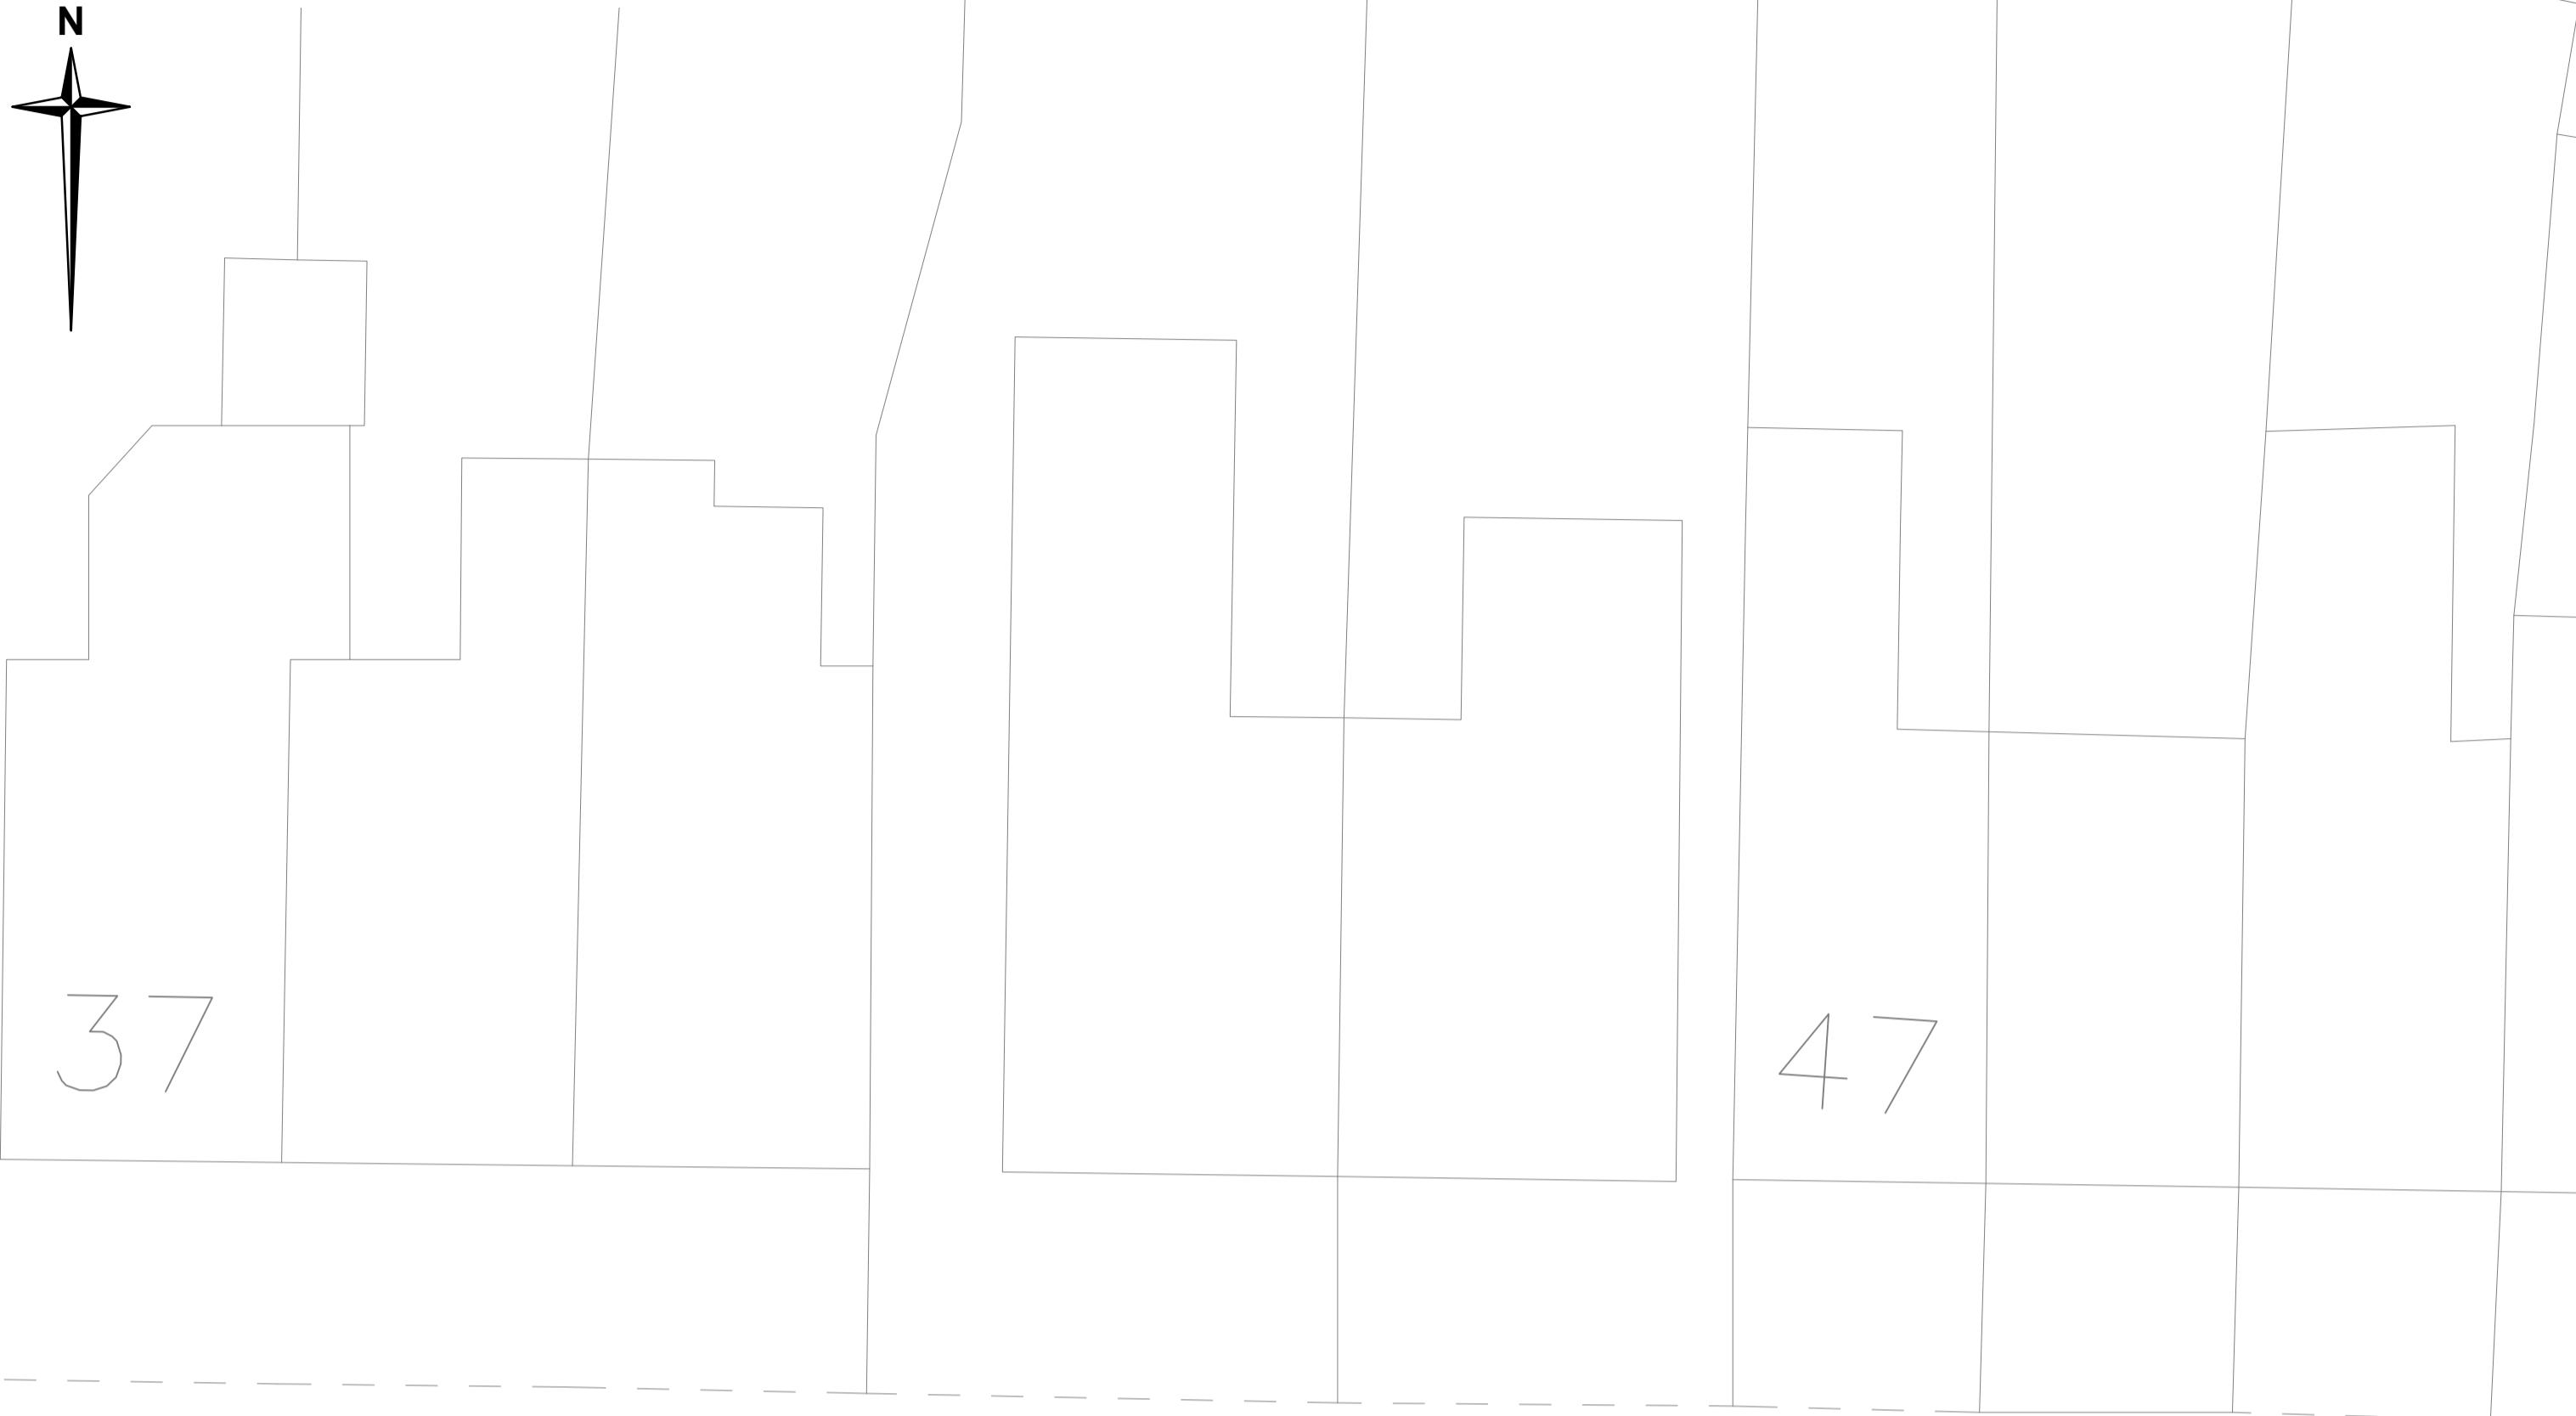

Notes

1. Do not scale from drawing.
2. This drawing is to be read in conjunction with all other contract documents and drawings.
3. All works to be in accordance with Department of Transport's specification for Highway works and Essex County Council specification and standard construction drawings.
4. All traffic signs and lines are to comply with the Traffic Signs Regulations and General Directions 2016. All white and yellow markings are to be thermoplastic screed.

Key

- Area of interest
- Proposed extension of existing bus cage (in yellow) - 23m length extension.
- Proposed removal of existing parking bay (to facilitate bus cage extension).
- Existing bus cage to be extended to 23m length.
- Construction line

Rev.	Date	Description of revision	Drawn	Checked	Reviewed	Approved

CONSULTATION



Essex Highways, Seax House, Victoria Road South, Chelmsford, CM1 1QH.  
Tel: 0345 6037631 © Essex County Council

SCHEME TITLE  
**MANOR STREET, BRAINTREE  
PARKING BAY REMOVAL/EXTENSION  
OF BUS CAGE  
1625310121000022**

DRAWING TITLE

CONSULTATION PLAN

DESIGNED KSA	DRAWN KSA	CHECKED	REVIEWED	APPROVED MV
DATE AUG 25	DATE AUG 25	DATE	DATE	DATE SEPT 25

DRAWING UNITS U.N.O. DIMENSIONS IN MILLIMETRES LEVELS IN METRES AS SHOWN

DRAWING No. 1625310121000022-00-001 REV. -

