


LOCATION PLAN

SCALE 1:1250

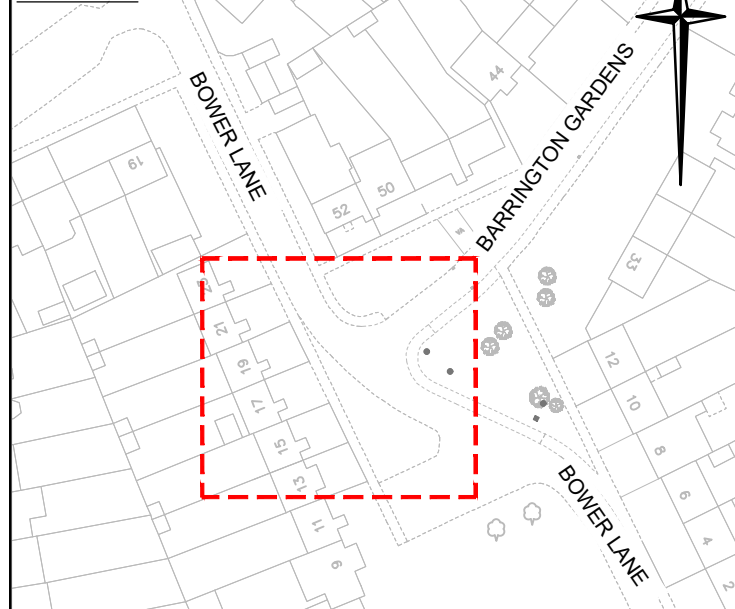

GENERAL ARRANGEMENT

SCALE-1:250



Notes

1. Do not scale. This drawing is to be read in conjunction with all other contract drawings and documents.
2. All works to be in accordance with the Department of Transport's Specification for Highway Works and Essex County Council Specifications and Standard Construction Drawings.

Key

- Location of works
- 'No Waiting at Any Time' proposed double yellow lining.
- Guide line

Rev.	Date	Description of revision	Drawn	Checked	Reviewed	Approved

DRAWING STATUS **FOR CONSULTATION**



Essex Highways, Seax House, Victoria Road South, Chelmsford, CM1 1QH. Tel: 0345 6037631 © Essex County Council

SCHEME TITLE
**LOCAL HIGHWAYS PANEL
BARRINGTON GARDENS,
SS14 3PH**

DRAWING TITLE
**PROPOSED NO WAITING AT ANY
TIME RESTRICTION (TRO PLAN)**

DESIGNED	DRAWN	CHECKED	REVIEWED	APPROVED
HC	HC	CR	CR	
DATE DEC 25	DATE DEC 25	DATE FEB 25	DATE FEB 25	

DRAWING UNITS U.N.O. DIMENSIONS IN METRES LEVELS IN MILLIMETRES SCALE AT A3 (420x297mm) **1:250**

DRAWING No. **LBAS202002-00-001** REV.



This map is reproduced from Ordnance Survey material with the permission of Ordnance Survey on behalf of the Controller of His Majesty's Stationery Office © Crown Copyright. Unauthorised reproduction infringes Crown Copyright and may lead to prosecution or civil proceedings. Essex County Council. AC0000023865, 2026