


LEXDEN ROAD IMPROVEMENT SCHEME

NORMAN WAY JUNCTION IMPROVEMENTS

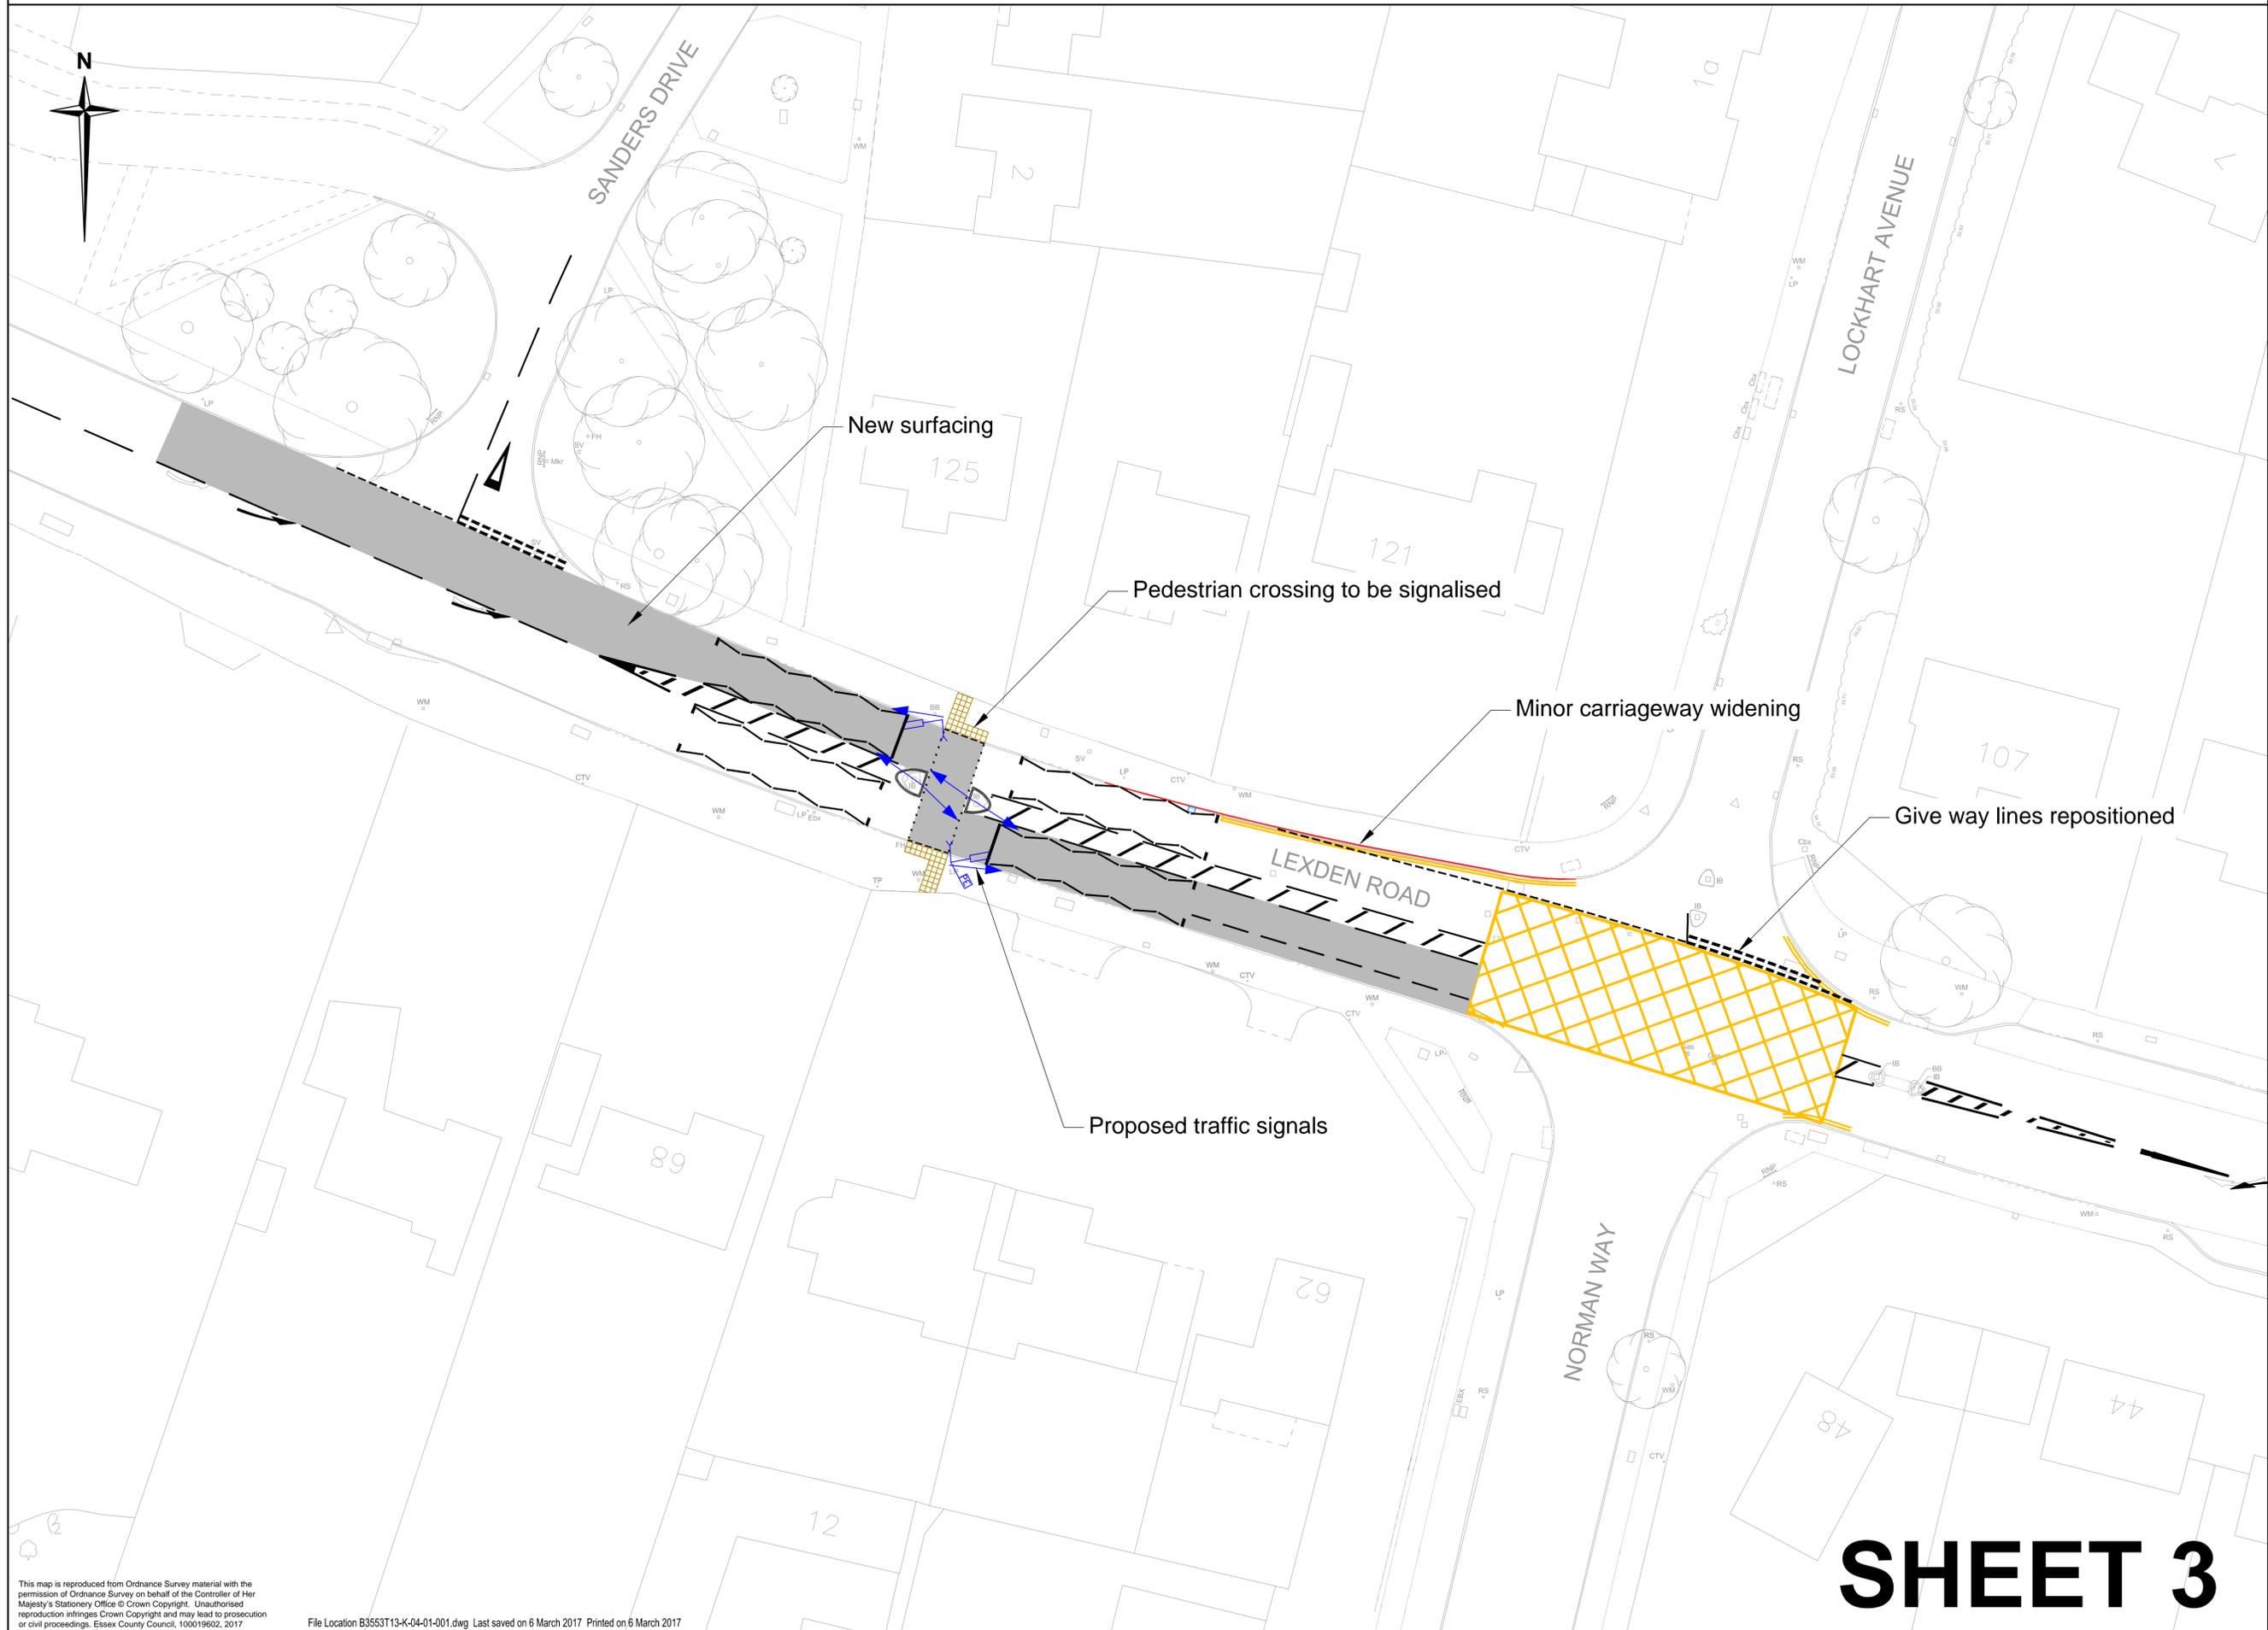

SHEET 3