


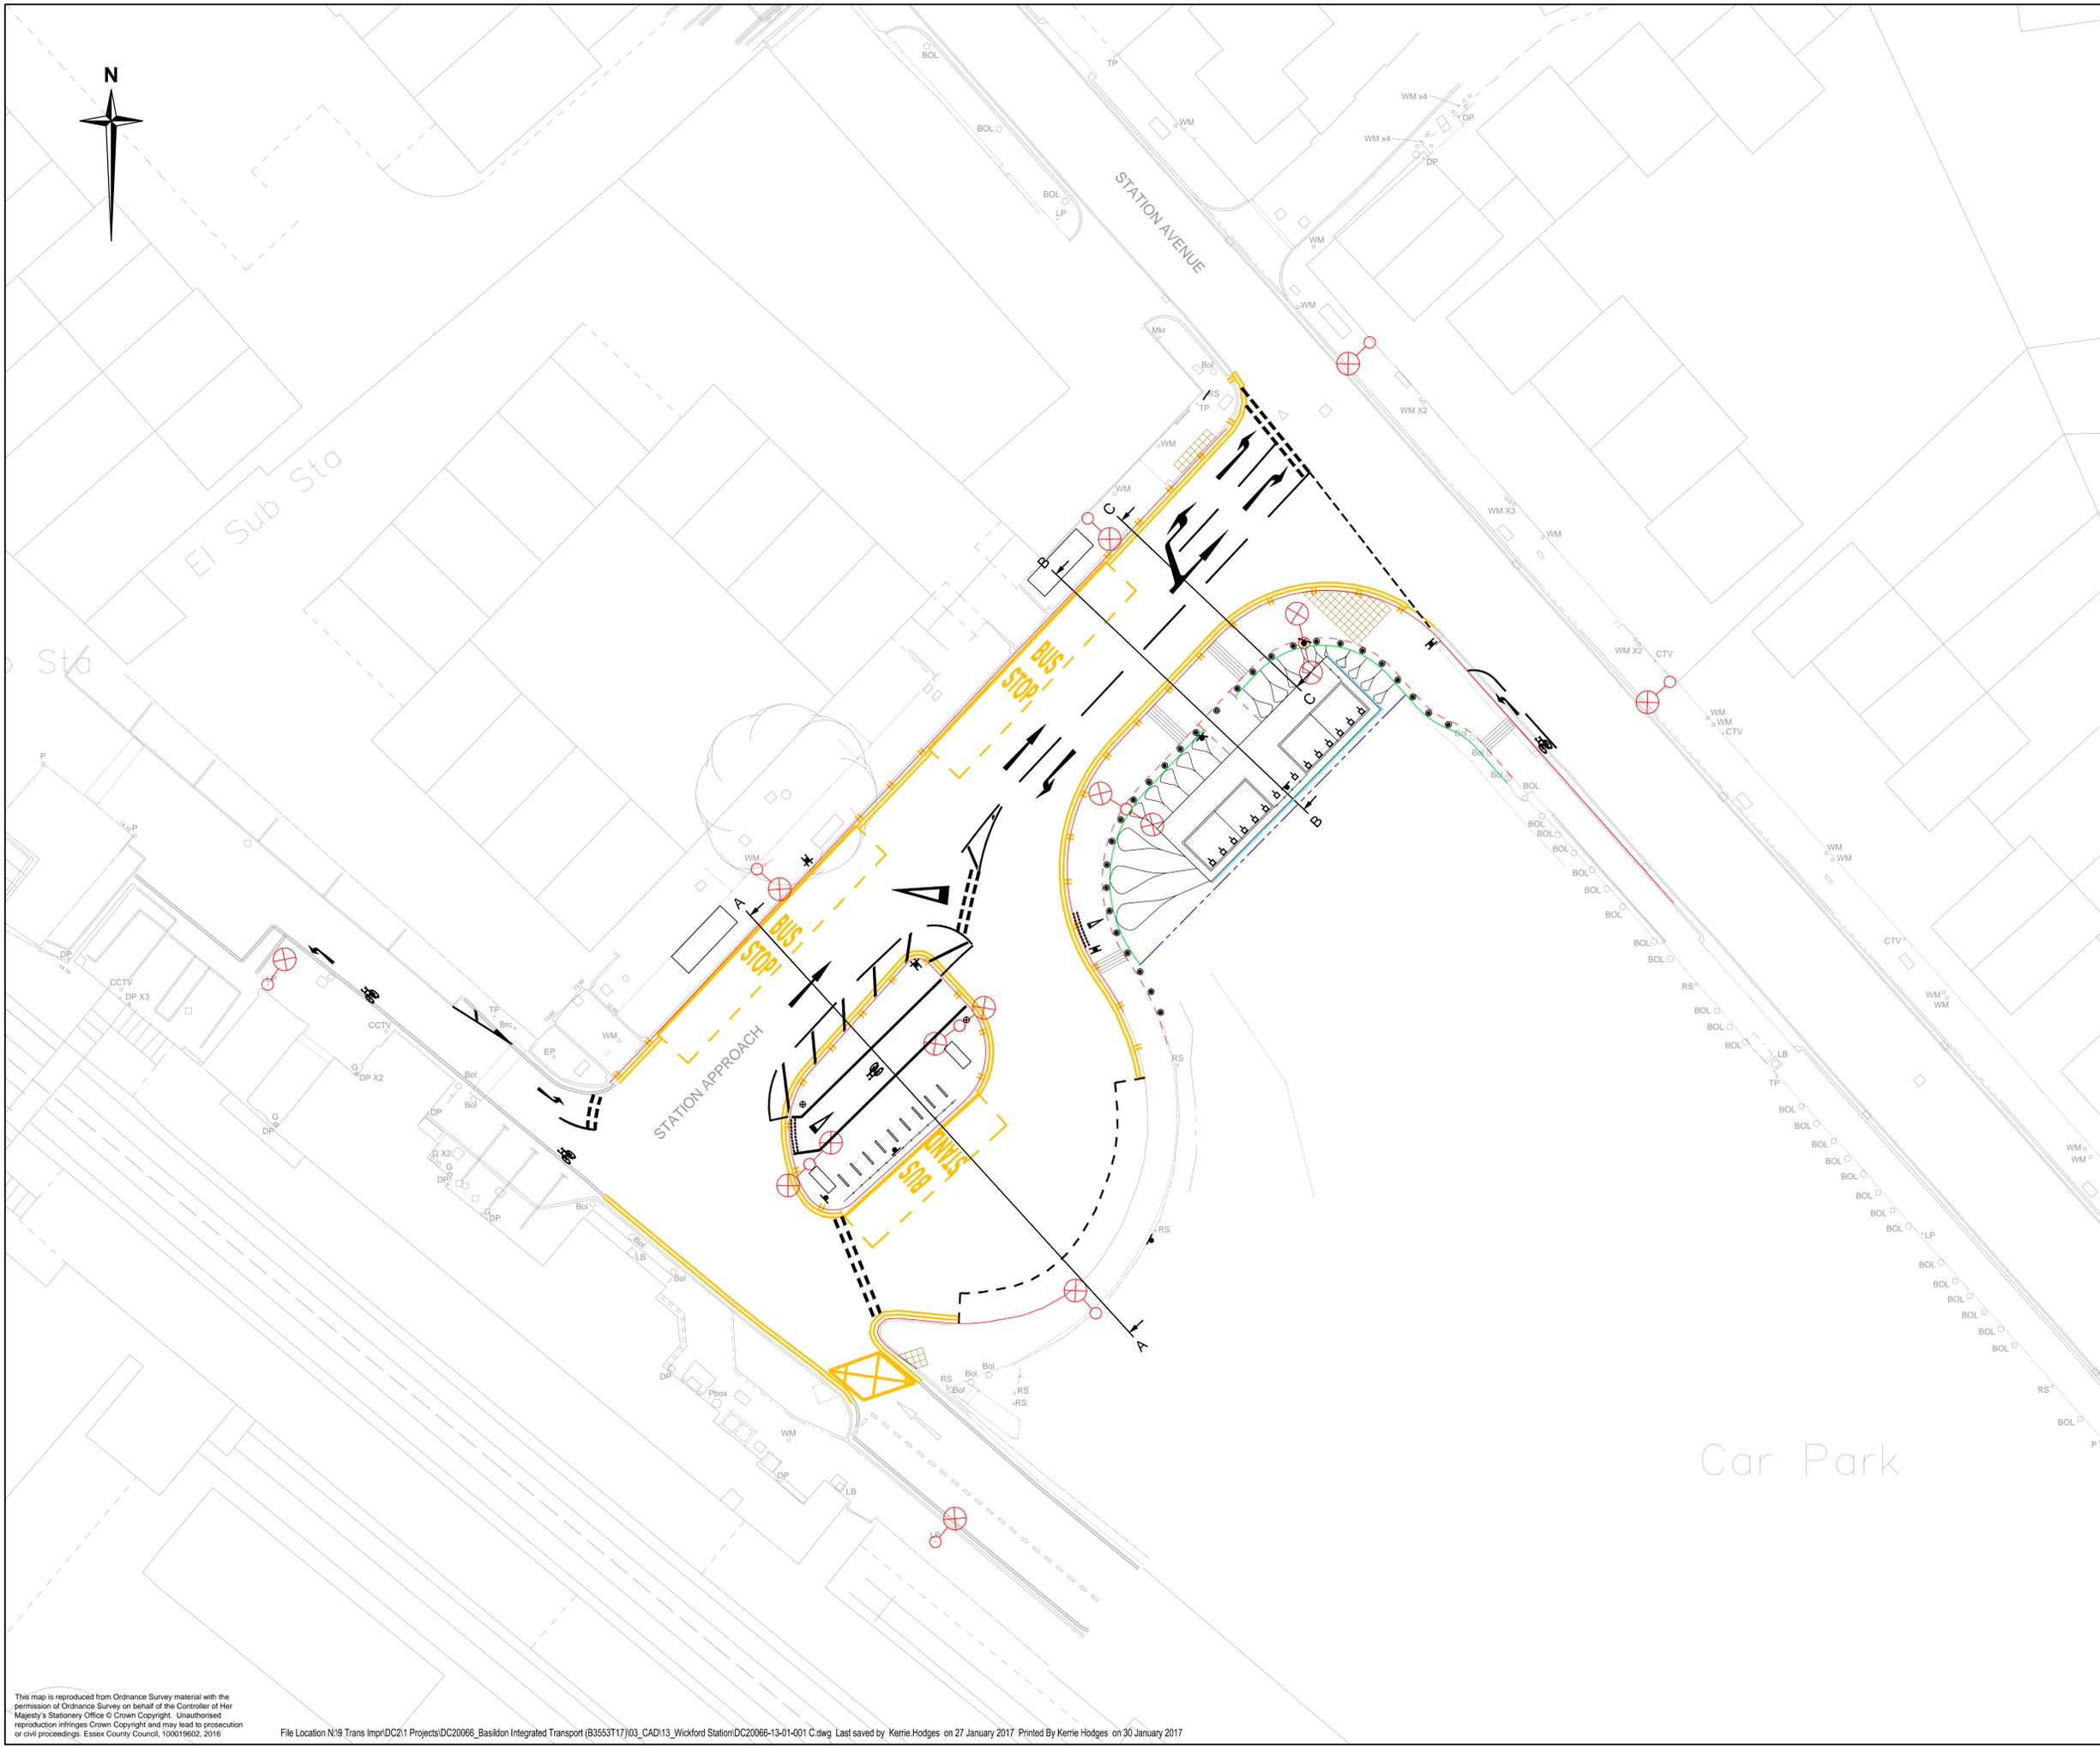

- Notes**
1. Do not scale.
  2. This drawing is to be read in conjunction with all relevant contract drawings and documents.
  3. For kerbs and footway details refer to drawing number DC20066-13-11-001.
  4. For cross-sections refer to drawing number DC20066-13-07-003.
  5. All tactile paving is to be in accordance with the "Guidance on the use of Tactile Paving Surfaces".

- Key**
- Existing Highway Boundary
  - Proposed kerb line
  - Proposed pre-cast concrete edging
  - Existing kerb line
  - Proposed pedestrian guardrail as per ECC folio EH110, PG1.
  - Proposed retaining wall. Refer to drawing number DC20066-13-17-001.
  - Proposed white road marking
  - Proposed yellow road marking
  - Proposed verge edge
  - Proposed embankment / cutting
  - Proposed buff coloured tactile paving (See note 5)
  - Proposed corduroy tactile paving (See note 5)
  - Proposed black bollard with red/white reflective banding - "Glasdon Neopolitan 150" or similar approved
  - Proposed collapsible bollard as per ECC folio drawing EQ 103
  - Proposed bollard with 150mm sign face to Diag. 955 - "Glasdon Ensign bollard" or similar approved
  - Proposed motorcycle parking stand. "Marshalls MC7" or similar approved - base plate fixing to be RAL 9005 Black in colour
  - Proposed "Sheffield" cycle stand from Marshalls or similar approved - 800mm high with 300x300mm QC10 concrete foundation or as per suppliers specification
  - Proposed sign
  - Proposed lighting column



Rev.	Date	Description of revision	Drawn	Checked	Reviewed	Approved
C	01/17	Island and footway reduced	KJH	KVW	PJN	SW
B	01/17	Amendments to notes, key and drawing status	JT	KVW	PJN	SW
A	12/16	Bus lane removed, SA8 added	KJH	KVW	PJN	SW

DRAWING STATUS

**FOR TENDER**



Mark Rowe, Service Director, Highways  
 Seax House, Victoria Road South, Chelmsford, CM1 1QH.  
 Tel: 0345 6037631  
 © Essex County Council

SCHEME TITLE

**BASILDON INTEGRATED  
 TRANSPORT  
 WICKFORD STATION**

DRAWING TITLE

**GENERAL ARRANGEMENT**

DESIGNED	DRAWN	CHECKED	REVIEWED	APPROVED
KS	SP/ KJH	PJN	MPA	SW
DATE	DATE	DATE	DATE	DATE
OCT 16	OCT 16	NOV 16	NOV 16	NOV 16

DRAWING UNITS U.N.O. SCALE AT A1 (841X594mm)  
 DIMENSIONS IN METRES  
 LEVELS IN METRES

1:200

DRAWING No. **DC20066-13-01-001** REV. **C**

This map is reproduced from Ordnance Survey material with the permission of Ordnance Survey on behalf of the Controller of Her Majesty's Stationery Office © Crown Copyright. Unauthorised reproduction infringes Crown Copyright and may lead to prosecution or civil proceedings. Essex County Council, 100019602, 2016  
 File Location N:\9 Trans Impr\DC211 Projects\DC20066\_Basildon Integrated Transport (B3553717)\03\_CAD\13\_Wickford Station\DC20066-13-01-001 C.dwg Last saved by Kerrie.Hodges on 27 January 2017. Printed By Kerrie.Hodges on 30 January 2017