

ESSEX COUNTY COUNCIL

PUBLIC PATH EXTINGUISHMENT ORDER 2026

FOOTPATH 7 HELIONS BUMPSTEAD

IN

THE DISTRICT OF BRAINTREE

HIGHWAYS ACT 1980 - SECTION 118

PUBLIC PATH EXTINGUISHMENT ORDER

PUBLIC PATH EXTINGUISHMENT ORDER

HIGHWAYS ACT 1980 – SECTION 118

ESSEX COUNTY COUNCIL

FOOTPATH 7 HELIONS BUMPSTEAD

This Order is made by Essex County Council (“the authority”) under section 118 of the Highways Act 1980 (“the 1980 Act”) because it appears to the authority that the footpath described in paragraph 1 below is not needed for public use.

Braintree District Council have been consulted as required by section 120(2) of the 1980 Act.

BY THIS ORDER:

1) The entire length of the public right of way over the land situated between Camps Road and Drapers Lane known as Footpath 7 Helions Bumpstead in the District of Braintree and shown by a bold continuous line on the order map numbered PROW-24-04 contained in this order and described in Part 1 of the Schedule to this order shall be extinguished on the date of confirmation of this order.

**EXTINGUISHMENT OF FOOTPATH 7 HELIONS BUMPSTEAD
DISTRICT OF BRAINTREE
SECTION 118 HIGHWAYS ACT 1980**



Plan No. PROW-24-04

Key:

Route to Close A-B
Unaffected Routes



Definitive Map Sheet TL64SW
Scale 1:1,000 (A4 paper)
Grid Reference at A 56451,24255
Post Code at A CB9 7AU

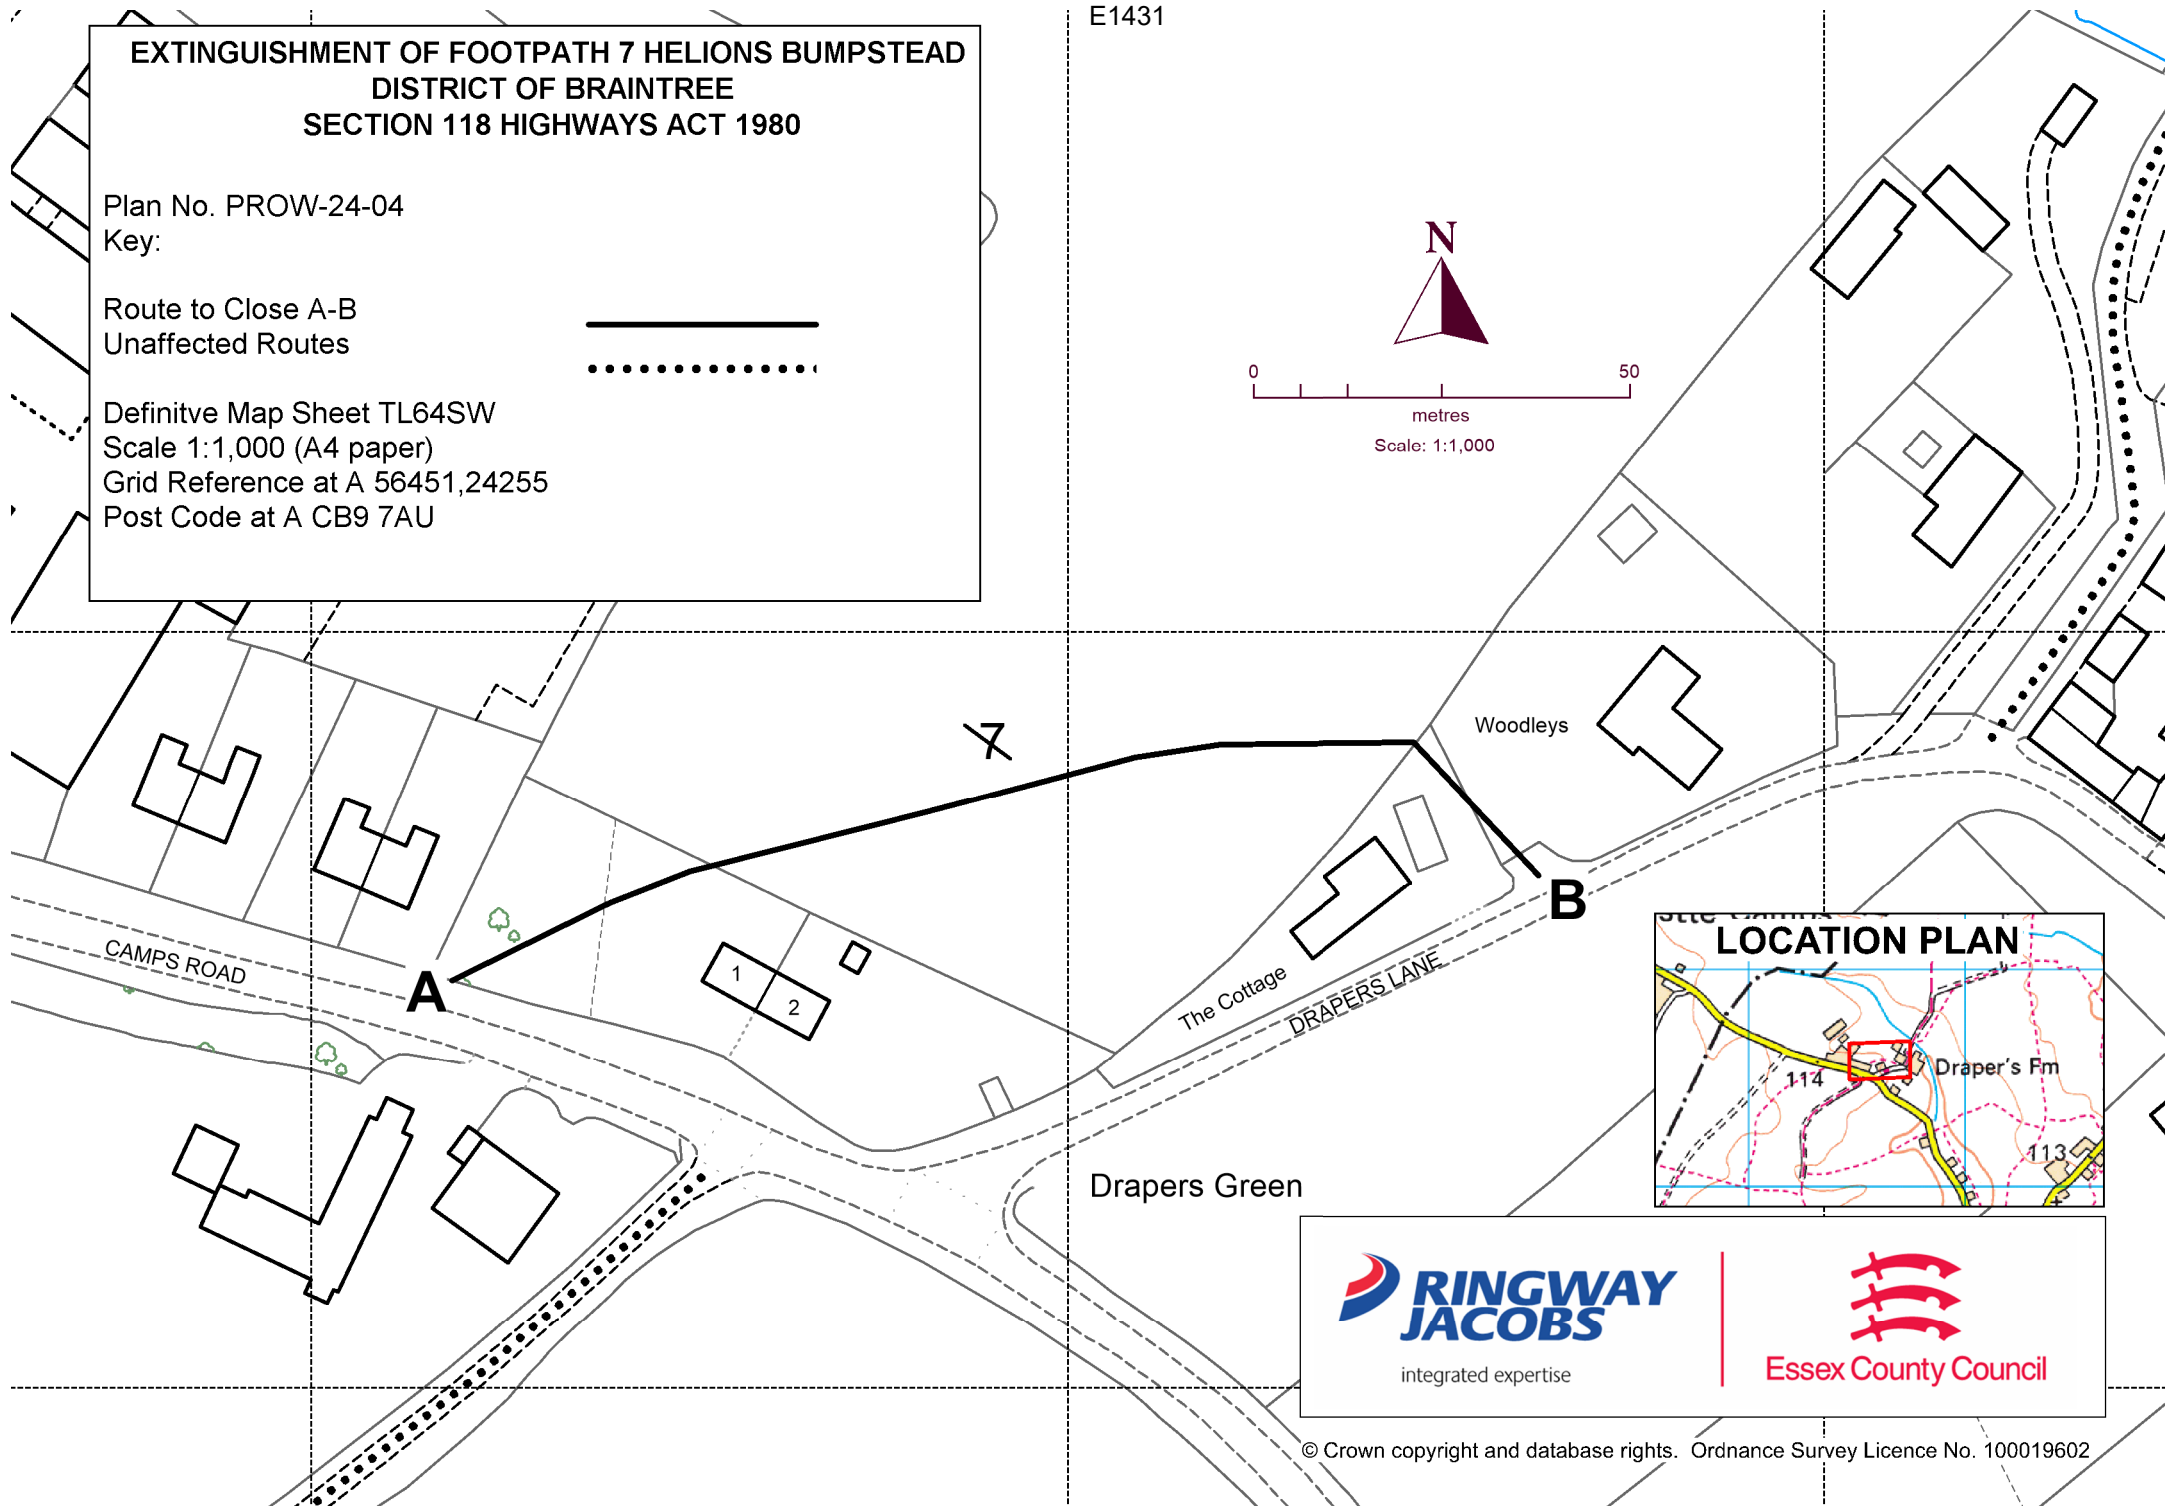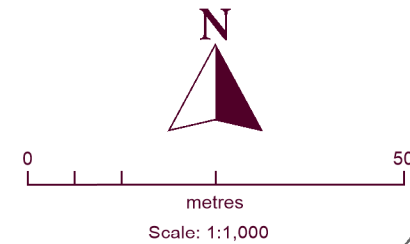

SCHEDULE

(PART 1)

DESCRIPTION OF SITE OF EXISTING PATH OR WAY TO BE EXTINGUISHED

The entire length of Footpath 7 Helions Bumpstead of unknown width shown by a bold continuous line on the order map commencing from point **A** at grid reference 56451,24255 where it connects to Camps Road running in a north easterly then south easterly direction through boundary features gardens and a paddock for a total distance of approximately 156 metres to point **B** at grid reference 56466,24256 where it meets Drapers Lane and terminates.

The Common Seal of Essex County Council was hereunto affixed on the twenty sixth
day of March 2026

in the presence of

E1431



Michelle Nicoll
Attesting Officer

Dated: 26th day of March 2026

**PUBLIC PATH EXTINGUISHMENT
ORDER**

**HIGHWAYS ACT 1980
SECTION 118**

Footpath 7 in the parish of Helions
Bumpstead in the District of Braintree

Paul Turner
Director, Legal and Assurance

Seax House
Victoria Road South
Chelmsford
Essex
CM1 1QH