

## Rochford Local Highway Panel Meeting Agenda

Date: Thursday 22<sup>nd</sup> September 2016

Time 2:00pm

Venue: Civic Suite, 2 Hockley Road, Rayleigh, SS6 8EB

**Chair:** Cllr Colin Seagers (ECC)

**Vice Chair:** Cllr Mike Steptoe

**Panel Members** Cllr Colin Seagers (ECC), Cllr Michael Hoy (ECC), Cllr Malcolm Maddocks (ECC), Cllr Keith Gibbs (ECC), Cllr Terry Cutmore (ECC), Cllr George Ioannou, Cllr Brian Hazlewood, Cllr June Lumley, Cllr Toby Mountain

**Other Attendees** Sonia Church – Highways Liaison Manager, Gregg Speller - Highways Liaison Officer, Beverley Gould - Principal Transport Strategy & Engagement Officer, Andrew Thurston – Technical Director, Shaun Scrutton – RDC Director, Michelle Power - RDC Committee Administrator

Page		Item	Lead:	Papers:
	1.	Welcome and introduction	Cllr Seagers	Verbal
	2.	Apologies for Absence	Cllr Seagers	Verbal
	3.	Declarations of Interest	Chair	Verbal
<b>1 - 6</b>	4.	Minutes of meeting held on 15 <sup>th</sup> June to be agreed as correct record.	Chair	Report
	5.	Major schemes update across south Essex including Fairglen Interchange	BG / AT	Verbal
<b>7 - 9</b>	6.	Indicative Programme List for Schemes Approved	GS	Attached
<b>11 - 12</b>	7.	Rochford LHP 2016-17 Budget Summary	GS	Attached
<b>13 - 16</b>	8.	Potential Schemes for Consideration by the Panel	GS	Attached
<b>17 - 22</b>	9.	Rangers Work Summary / Section 106 Schemes	GS	Attached
<b>22</b>	10.	Appendix	GS	Attached
	11.	AOB and Date of Next Meeting: Thursday 15 <sup>th</sup> December	Chair	Verbal



**ROCHFORD DISTRICT LOCAL HIGHWAYS PANEL  
NOTES OF MEETING HELD 15 JUNE 2016**

**County Councillors:** Cllrs T C Cutmore, K Gibbs, M Hoy and C G Seagers  
R Howard

**District Councillors:** Cllrs G J Ioannou, B T Hazlewood, J R Lumley, T Mountain and M J Steptoe

**Officers:** G Speller (ECC Highways Liaison Officer), S Scrutton (RDC Director) and M Power (RDC Minutes)

<b>Agenda Item</b>	<b>Key observations</b>	<b>Decision/Action</b>
Apologies for Absence	Apologies were received from Cllr M Maddocks and S Church (ECC Highways Liaison Manager)	
Election of Chairman and Vice Chairman	Cllr Seagers was elected as Chairman of the Panel for 2016/17. Cllr Steptoe was elected as Vice-Chairman of the Panel for 2016/17.	
Declarations of Interest	Cllr Steptoe declared an interest in items on the Agenda by virtue of being Chairman of Barling Parish Council and Cllrs Ioannou and Lumley each declared an interest by virtue of membership of Stambridge Parish Council and Rayleigh Town Council respectively.	
Notes of the meeting on 17 March 2016	The notes of the meeting of 17 March 2016 were agreed as a correct record.	
Indicative Programme List for Schemes Approved	The format of the approved scheme list has been altered to show the quarter in which it is estimated that the scheme will be completed, rather than showing a specific month for delivery. As soon as a start date for the scheme has been allocated, the list will show the actual month programmed for delivery. 160% of the LHP budget has been allocated for 2016/17. The programme of schemes to be delivered in	

**ROCHFORD DISTRICT LOCAL HIGHWAYS PANEL  
NOTES OF MEETING HELD 15 JUNE 2016**

<p><b>Potential Schemes for Consideration by the Panel.</b></p>	<p>2016/17 will use 100% of the Panel's budget. The remaining schemes will be rolled forward into the 2017/18 year.</p> <p>Panel Members can contact the Highways Liaison Officer, Gregg Speller, with any questions that arise between Panel meetings. Schemes that have not been highlighted by the Panel as a priority will be rolled over into 2017/18.</p> <p><b>Hullbridge Road, Hullbridge (Lubbards Farm) works area – cycle/footway.</b> This scheme has been identified as a priority by the Panel.</p> <p><b>Ferry Road and Pooles Lane, Hullbridge – install a 20mph limit.</b> Objections received have caused a delay.</p> <p><b>Barling Road, Barling - installation of Footway.</b> Final costs will be available this week and a detailed design available.</p> <p><b>Rawreth Lane and Laburnum Way – drainage/highway improvements.</b> Modelling on the three options for the scheme will be complete soon. Option 3 £250,000: the Flood Management team will provide final designs for a syphon system that will direct the flow of water into the other ditch if it is felt this is the best option.</p> <p>GS to arrange a site meeting once study is complete. Panel Members will be sent the finalised designs for the three options.</p> <p>Although there is no S106 funding allocated specifically for this work, there is potential for a S106 contribution from Countryside Development flood alleviation scheme for Rawreth Village (not</p>	<p>GS to establish the nature of the objections received.</p> <p>GS</p>
---	--	---

**ROCHFORD DISTRICT LOCAL HIGHWAYS PANEL  
NOTES OF MEETING HELD 15 JUNE 2016**

<p><b>Rayleigh Town Centre Modelling</b></p>	<p>Rawreth Lane). The option of looking for match funding or commissioning for the scheme through SELEP was raised.</p> <p>Following the completion of the additional modelling along Websters Way the Chairman and Cllr Howard suggested an additional LHP meeting for Beverly Gould to demonstrate the final modelling outcome.</p> <p><b>Kingswood Crescent, Rayleigh – grasscreting.</b> As the verges are in a good condition, it was questioned whether it was appropriate for the scheme to progress.</p> <p><b>Hyde Wood Lane, Canewdon. Installation of two horse warning signs.</b> The proposed cost of £2,000 for two signs was questioned as being too high, although it was unclear as to the works that were included in this amount. Cllr Seagers to ascertain whether the work can be undertaken by the Highways Rangers: if so, the Chairman can authorise. (Castle Point LHP have used Highways Rangers to undertake similar works).</p> <p><b>Stambridge Road, Rochford – installation of school warnings signs.</b> Part of the new programme but for delivery in the next financial year.</p> <p><b>Little Wheatley Chase, Rayleigh.</b> Wigwags had been installed in Little Wheatley Chase by Our Lady of Ransom school. It was noted that included in the SEPP annual report is a school parking initiative to develop a programme which will be rolled out to primary schools to</p>	<p>GS to arrange a date with ECC officers, Cllr Seagers &amp; Cllr Steptoe.</p> <p>Cllr Gibbs or Parish to approach residents for their views on whether the scheme should progress.</p> <p>Cllr Ioannou to email details of seemingly similar signs installed by NHW in Stambridge. A breakdown of how the costs are arrived at was requested by GS</p>
--	--	--

**ROCHFORD DISTRICT LOCAL HIGHWAYS PANEL  
NOTES OF MEETING HELD 15 JUNE 2016**

	<p>address issues of parent parking. Our Lady of Ransom school will be used as a pilot for this scheme.</p> <p>If a development causes damage to the highway, the developer will be expected to put this right. (This can be included as a planning condition.) If a developer damages the pavement or verge it should be reported to EECH, who will inspect and report to the developer.</p> <p>An LHP request has been sent to GS to look at other possible wigwags at schools around Rayleigh.</p> <p><b>Cherry Orchard Way/Hall Road Roundabout - provide additional hatching to improve safety.</b> Although the proposals around the Saxon Park development may have an impact on this roundabout, the works will not commence for 2-3 years. This is a safety issue and has to be dealt with in 2016/17.S Scrutton to check the situation in respect of possible S106 funding. GS has a meeting with the Strategy Engagement team.</p> <p><b>Junction of Eastcheap and Downhall Road.</b> Although there is concern that speeding traffic and poor visibility make this a dangerous junction, there have been no reported accidents: the scheme should not progress.</p> <p><b>Rawreth Lane and Laburnum Way.</b></p> <p><b>Ashingdon Heights, Ashingdon – implementation of a new one-way system.</b> There should be consultation with the residents and</p>	<p>GS to take through validation process.</p> <p>SS</p> <p>Scheme to be removed from the potential schemes list GS</p> <p>GS to chase final costings and forward to Panel Members.</p> <p>Parish to carry out consultation.</p>
--	---	---

**ROCHFORD DISTRICT LOCAL HIGHWAYS PANEL  
NOTES OF MEETING HELD 15 JUNE 2016**

	<p>the Police to be made aware of proposals.</p> <p><b>Barling Road, Barling, Ferry Road, Lower Road.</b> As soon as the designs are ready they will be forwarded to the Panel.</p> <p><b>Poynters Lane, Great Wakering – detailed design, installation of a footway.</b></p> <p>GS would provide information on the ways in which a Parish/Town Council can contribute towards or pay for a highways scheme.</p>	<p>GS</p> <p>GS to forward copy of the design to Panel Members.</p> <p>GS</p>
Potential Schemes for Consideration of the Panel	<ol style="list-style-type: none"> <li>1. A request for a crossing on London Road between the roundabout and Victoria Avenue is against ECC criteria due to the 40 mph speed limit. The speed limit is now 30 mph and additional housing has now been built here. The original data from the PV2 survey carried out in 2013 cannot be used due to limit change. New survey will be required.</li> <li>2. Tesco funding is now available. Feasibility study for the new designs for car park. The first 200m on Vernon Avenue from London Road is one way. Any vehicle exiting the car park would have to turn left. Cllr Gibbs confirmed his support.</li> </ol>	<p>GS to send copies of LHP request forms to Cllr Mountain &amp; Cllr Gibbs to complete and return to move scheme forwards.</p> <p>Cllr Mountain to supply GS completed LHP request form.</p>
Rangers Work Summary	Rangers report to be included on future papers for LHP meetings.	
Footway, Hullbridge Road, Rawreth	Two options were considered. The first is that the footway will finish where the second entrance is situated and includes an un-controlled crossing point installed to move pedestrians to the other side of the	

**ROCHFORD DISTRICT LOCAL HIGHWAYS PANEL  
NOTES OF MEETING HELD 15 JUNE 2016**

	road. The second option is to complete the entire footway to the 1 <sup>st</sup> entrance of Lubbards Farm. The panel agreed to move ahead with both options.	
Any other business	<p>London Road signs erected following resurfacing (one on the south side of London Road) are obscuring sight lines on Louis Drive east. Request that the newly erected signs on the resurfaced road be moved.</p> <p>A Highways information map that shows live roadwork's in the county is now available on the ECC website.</p> <p>A Highways information map that shows the resurfacing programme in the county as well as the Highway and footway network is available.</p> <p>The Panel requested that Google maps be available on screen at future meetings.</p>	This request should be taken through 'Highways Enquiries'.
Date of next meeting	Thursday 22 September at 2 pm	

The meeting started at 2 pm and ended at 3.45 pm.

## Rochford District Approved Scheme List 2016/17

Key:	Completed Schemes
	Cancelled Schemes

Ref	Scheme	Estimated Finish	Activity Code	Works Description	Current Stage	Allocated Budget	Additional Comments
-----	--------	------------------	---------------	-------------------	---------------	------------------	---------------------

### 2013/14 Budget

1	Magnolia Road 20mph limit	Quarter 3	LROC001004	20mph speed limit	In Progress	£20,000.00	Scheme complete, awaiting UKPN connection, this has now been escalated to chase.
2	Hullbridge Road, Hullbridge (Lubbards Farm) WORKS	Quarter 4	LROC142011	Shared cycle / footway running from Lubbards Farm down to Lower Road, Hullbridge	In Progress	£325,900.00	Due to the capacity of the ditch in the newly proposed section of shared cycleway, the existing footway will now have to remain 'as is' but will be fully re-surfaced. Controlled crossing points and additional footway will be added to the opposite side of the carriageway. Currently in target costing.
3	Ferry Road and Pooles Lane, Hullbridge	Quarter 4	LROC142023	Install a 20mph limit along Ferry Road and Pooles Lane	In Progress	£3,350.00	Objections received causing a delay. Currently in CMA process but should be resolved in time to deliver the scheme this financial year.

### 2014/15 Budget

4	Brays Lane and Apton Hall Road	Quarter 4	LROC152003	Install 2 signs back to back - Advanced warning of weight restriction along Hyde Wood Lane	In Progress	£3,000.00	Design due to be completed by October.
5	Fairglen interchange - junction of A1245 and A127	January 2016	LROC152005	Install yellow box markings at the junction of A1245 (southbound) and A127	Completed	£10,000.00	Complete.
6	Canewdon, Ashingdon & Stambridge	Quarter 4	LROC152012	Weight restriction signs and TRO's are inconsistent with current signage. A review is requested for all existing weight restriction signage and access to Baltic Wharf	In Progress	£5,000.00	Design due to be completed by October.
7	Rawreth Lane and Laburnum Way	June 2016	LROC152020	Design and topographical study for highway and drainage improvements at location to prevent future flooding on Rawreth Lane junction with Laburnum Way	In Progress	£10,000.00	Awaiting on final design and cost estimates from Flood Management Team.
8	Golden Cross Parade, Ashingdon Road	August	LROC152045	Option 1 from feasibility to install new signs and lining as per drawing DC3199/1200/001	Completed	£5,000.00	Complete.

9	Barling Road, Barling	June 2016	LROC153001	To investigate the installation of a footway along Barling Road, Barling	Completed	£5,000.00	Complete.
10	Lower Road, Hullbridge	December	LROC153003	Feasibility study to investigate the possibility of providing a footway to aid the public access from the allotments to Wadham Park	In Progress	£5,000.00	Currently in design leading into target costing. Completion expected for the December LHP meeting.
11	Ferry Road, Hullbridge opposite Waxwell Road	June 2016	LROC153004	To investigate the excessive gradient of the footway from the building line down towards the carriageway. Concerns raised that currently difficult for mobility scooters to negotiate and are forced to use the road for fear of toppling over	Completed	£4,000.00	Complete.
12	Rayleigh Town Centre Modelling - Additional	March 2016	LROC152057	Following the results of the Rayleigh town centre modelling, additional funding was unanimously agreed by the panel to undertake an additional study to look into the feasibility of a possible one way system along Websters Way adjacent to the high street	Completed	£6,000.00	Complete.

**2016/17 Budget**

13	Hyde Wood Lane, Canewdon	2017/18	LROC162026	Installation of 2 x horse warning signs. One to be erected at the back of the give way sign at the Hyde Wood Lane / Brays Lane Junction. Other to be installed slightly further up Hyde Wood Lane	Next Financial Year	£2,000.00	
14	Kingswood Crescent, Rayleigh	2017/18	LROC162004	Following a detailed design, works to grasscrete 7 x areas along Kingswood Crescent	Next Financial Year	£4,400.00	
15	Shopland Road, Sutton	2017/18	LROC162059	Installation of 'SLOW' markings adjacent to the yellow backed warning signs ahead of the Butlers Gate Bend	Next Financial Year	£500.00	
16	Rochford Garden Way, Rochford	2017/18	LROC162058	Works to replace three areas of grass verges with hard standing surface on the east side of Rochford Garden Way	Next Financial Year	£13,000.00	
17	High Street zebra crossing, Great Wakering	Quarter 4	LROC162053	Street lighting feasibility study to be undertaken as zebra crossing lighting is in need of upgrading	In Progress	£3,000.00	Currently with street lighting for review leading to recommendations and cost estimate.
18	Bedloes Avenue, Rawreth	2017/18	LROC162043	Feasibility study to investigate the best use of available space for resident parking	Next Financial Year	£3,000.00	
19	Stambridge Rd, Rochford	2017/18	LROC162024	Installation of school warning signs on both approaches to the school	Next Financial Year	£2,500.00	
20	High Street, Great Wakering	2017/18	LROC162007	Feasibility study to look into the Installation of a pedestrian refuge to aid pedestrians crossing the road from the Bell House OAP home to local amenities	Next Financial Year	£4,000.00	
21	Ashingdon Road, Rochford	Quarter 3	LROC161005	Locations highlighted from Safer Roads Team. Large amount of locations running all the way along Ashingdon Road through Rochford	In Progress	£55,000.00	Possible walk, talk & build for implementation.

22	Hambro Hill / Upper Lambricks	Quarter 3	LROC161003	Southeast bound – provide a 'bend ahead' warning sign to accompany the '8% warning gradient' – also provide a 'SLOW' carriageway marking	In Progress	£15,000.00	On target, awaiting mobilisation date from contractor.
23	Cherry Orchard Way / Hall Road Roundabout	Quarter 3	LROC161002	Provide additional hatching at the end of the each approach lane flare to reduce roundabout circulatory width. Provide hatching around roundabout central island	In Progress	£10,000.00	On target, awaiting mobilisation date from contractor.



## ROCHFORD DISTRICT COUNCIL WITH ESSEX COUNTY COUNCIL LOCAL HIGHWAY PANEL – 22<sup>nd</sup> SEPTEMBER 2016 POTENTIAL CAPITAL SCHEMES

As the Local Highways Panel capital budget for 2016-17 has been recommended, signed off by the Cabinet Member and moved into the approved schemes list, the potential schemes list represents the projects which the panel can consider for funding in 2017-18 financial year.

Currently the total value of potential schemes within the Rochford District stands at £252,000 which does not include feasibility studies and detailed designs that are yet to be finalised. With the 60% over allocation for schemes to go forward within the rolling programme, currently £29,400 is already allocated towards next year's budget.

The following list identifies all of the scheme requests which have fed into the Rochford LHP. The RAG column acknowledges what the status of the scheme request is as below:



= The scheme has been validated as being feasible and is available for consideration.



= The scheme has been commissioned for a feasibility study and is awaiting completion before consideration and allocation can be undertaken.



= The scheme request is against ECC criteria.



= A scheme request has been received and is in the initial validation process.



## Traffic Management

<b>Total Value of schemes</b>	<b>£22,000</b>
-------------------------------	----------------

Ref	Location	Description	Problem	Parish	Scheme stage	Cost Code	Estimated cost	Comments	RAG
1	Barling Road, Barling	Request to ascertain whether additional installation of bollards would assist in deterring drivers from driving over the verge where converted drainage pipes are located	Vehicles are driving carelessly over the verge outside Walkers Farm wall where some reflective plastic signs have been installed by Essex Highways previously	Rochford South	Total scheme	LROC152062	TBC	Although not supported to place verge marker posts in this location as would be an ongoing maintenance concern, the ownership of the piped ditch means that the land owner can place markers privately if they wish.	R
2	Twyford Avenue, Great Wakering	Request to install grasscreting along Twyford Avenue	The grass verges are being chewed up and destroyed by vehicles in this narrow road	Great Wakering	Total scheme	LROC152063	£8,000	At the first part of the road the verges have been concreted to avoid the constant damage to the grass. Recommended that the remaining verges from no 8/10 to 18/22 be concreted, beyond this there is off street parking and the problem does not occur as severely.	G
3	Stambridge Road, Rochford	Request to look at the limit around Stambridge County Primary School.	Historical designs show that a 30mph limit was implemented and has been consulted. This area needs checking to see if appropriate signage is	Stambridge	Total scheme	LROC152065	£5,000	Recommended to install 30mph repeater roundels due to the lack of street lighting in this area to make the 30mph limit clearer to drivers.	G
4	Rawreth Lane and Laburnum Way	Drainage/highway improvements	Continuous flooding of roadway ditch	Rawreth	Design	LROC152064	TBC	Cost estimates returned with 3 options from the detailed design. Option 1) £14,000 Option 2) £29,000 & Option 3) £254,000. Awaiting final designs from Flood Management Team to confirm recommendation.	A
5	Hyde Wood Lane, Canewdon	A request has been received to look into the lack of signage & kerbing at the laybys along Hyde Wood Lane	Lack of signage & kerbing at the laybys along Hyde Wood Lane	Canewdon, Ashingdon & Stambridge	Design	LROC162067	£3,000	Although possible, with very low accident rates and potentially high construction costs consideration must be given as to the value for money of the scheme. If the panel wish to proceed it is recommended to proceed with a design to work out construction costs.	G

## Traffic Management

Total Value of schemes	£22,000
------------------------	---------

Ref	Location	Description	Problem	Parish	Scheme stage	Cost Code	Estimated cost	Comments	RAG
6	Ashingdon Heights, Ashingdon	Implementation of a new one way system at Ashingdon Heights, Ashingdon	Due to the width of the road concerns have been raised by residents that emergency vehicles have had trouble negotiating the road and it is felt a one-way system will help address this situation	Canewdon, Ashingdon & Stambridge	Total scheme	LROC162068	£6,000	Scheme is feasible and there are no issues with this being installed from a network perspective. However, it is strongly advised that the local council undertake consultation with the residents as some properties will be subject to signage being placed in close proximity to houses.	G
7	Cagefield Road, Stambridge	Investigation into possible addition of grasscreting at the eastern cul-de-sac end of the road to alleviate parking and maintenance liability issues	Due to the layout of the cul-de-sac residents are parking on grassed areas causing continuous damage and creating an ongoing maintenance liability	Canewdon, Ashingdon & Stambridge		LROC162069	TBC	Due to the grassed areas in question not being part of the maintainable public highway it is not possible to facilitate this request.	R
8	Sutton Road j/w Shoplands Road	Investigation into visibility issues at the junction of Sutton Road & Shoplands Road	This junction is situated on a corner along Sutton Road which makes turning right into Shoplands Road a safety concern due to restricted visibility of oncoming traffic on the opposite side of the carriageway	Sutton Parish Council		LROC162070	TBC	Previously validated from a request in 2014 with no recommendations at the time. A mini roundabout would involve considerable land take and the risk of drivers overrunning has serious safety implications. If the panel feel that they would still like to look into the possibility of this option, they can fund a feasibility study for further investigation.	G

## Walking

Total Value of schemes	£263,000
------------------------	----------

Ref	Location	Description	Problem	Parish	Scheme stage	Cost Code	Estimated cost	Comments	RAG
1	Barling Road, Barling	To investigate the installation of a footway along Barling Road, Barling	Numerous pedestrians walk around the blind bend in the road which is very dangerous	Barling Magna	Total scheme	LROC153042	£33,000	Design and target costing has been completed and is recommended to proceed with the installation of the unbound footway and additional signage as outlined in the design. It is strongly recommended that the Parish carry out consultation with the home owners on the bend before the March allocation meeting to gauge opinion.	G
2	Ferry Road, Hullbridge opposite Waxwell Road	Excessive footway gradient from building line down to kerb line	Mobility scooters have difficulty negotiating the footway and are forced to use the road for fear of toppling over	Hullbridge	Total scheme	LROC153043		Recommended not to proceed with this request as the road safety audit has been returned with serious concerns over vehicles being grounded while trying to access driveways.	R
3	Lower Road, Hullbridge	Feasibility study to investigate the possibility of providing a footway to aid the public access from the allotments to Wadham Park	The existing path tapers off and pedestrians are made to walk in the carriageway	Hullbridge	Feasibility	LROC153044	TBC	Currently in design and target costing.	A
4	Poynters Lane, Great Wakering	Detailed design - Installation of a footway	No footway for pedestrians to walk from Poynters Lane to Shoebury Road	Great Wakering	Total scheme	LROC153002	£230,000	Detailed design complete with target cost returned of £230,000 for delivery.	G



## Section 106 Schemes

Current Stage	Task Name	Cost Code	Delivery Method	Works Description	Comments
In Progress	CYCLING FACILITIES RAWRETH	HB10172	Design Only	Pedestrian / cycle route along Rawreth Lane in vicinity of development. This is a continuation of a 15/16 scheme and will remain as 'design only' for a while yet. Investigation into providing a foot/cycleway facility along the south side of Rawreth Lane, from Rawreth Industrial Estate to Hullbridge Road.	Design in progress.



Follow Up Date: 01/06/2016 to 12/09/2016

Jobs with: All

Noticing: All

Notice Status: All

Job	Asset No	Asset Id / Location	Placed on W.O.	Status
<b>Site : ALBERT ROAD (32200010), HAWKWELL, ESSEX</b>				
			<b>Area :</b> Hawkwell	
2211540 - Ra3=1x3 Vegetation brambles encroaching into fw for approx 19 meters job for RANGERS (HW: overgrown vegetation (our))	1,000.00	00005824 - Opp 1a	EH / 1559268	Committed
<b>Site : ALEXANDRA ROAD (32200016), RAYLEIGH, ESSEX</b>				
			<b>Area :</b> Rayleigh	
2207476 - Ra2=1x2 Verge over growing footway needs sideing back. 80mts JOB FOR RANGERS (HW: overgrown vegetation (our))	1,000.00	00005830 - From Junc to Os 16	EH / 1555147	Committed
2207916 - Ra6=2x3 Shrubs and trees on our side of boundary over growing remote footway. 1st 20mts from Junc. (Not the trees on residents side of boundary). JOB FOR RANGERS. (HW: overgrown vegetation (our))	1,001.00	Side 64 Alexandra Rd on remote footway in access road to Princess Rd	EH / 1556090	Committed
<b>Site : ANNE BOLEYN DRIVE (32200026), ROCHFORD, ESSEX</b>				
			<b>Area :</b> Rochford	
2211543 - Ra2=1x2 Vegetation encroaching into fw for approx 7 meters. Job for RANGERS (HW: overgrown vegetation (our))	1,000.00	00005840 - Side of 151 Southend Road	EH / 1559269	Committed
<b>Site : ASH TREE COURT (32200036), STAMBRIDGE, ESSEX</b>				
			<b>Area :</b> Stambridge	
2209509 - Ra4=1x4 hedge blocking Footway for 7 meters and nettles for 3 meters. Possible job for RANGERS (HW: overgrown vegetation (our))	1,000.00	00005850 - Os 29	EH / 1558649	Committed
<b>Site : ASHINGDON HEIGHTS (32201123), ASHINGDON, ESSEX</b>				
			<b>Area :</b> Ashingdon	
2211548 - Ra3=1x3 overgrown bush our side of boundary wall blocking footway for 8 meters. Possible job for RANGERS (HW: overgrown vegetation (our))	1,000.00	00006926 - Opp 39	EH / 1559406	Committed
<b>Site : ASHINGDON ROAD (32200042), ASHINGDON, ESSEX</b>				
			<b>Area :</b> Ashingdon	
2211602 - Rangers - cut back vegetation from footways various locations see plans/photos	1,000.00	00005856 - Between LC G136 to opp 619 / Between Opp 591 - 561 / Between The Paddocks and opposite Canewdon Road	EH / 1558646	Committed
<b>Site : ASHINGDON ROAD (32200044), ROCHFORD, ESSEX</b>				
			<b>Area :</b> Rochford	
2206753 - Ra2=1x2 Hedges Between St Theresa's School and Zebra Crossing protruding into FW and obscuring visibility splay. Approx 10 meters. Possible Job for RANGERS (HW: overgrown vegetation (our))	1,000.00	00005858 - Opp 74 Between St Theresa's School and Zebra Crossing	EH / 1555698	Committed
2207477 - Ra4=1x4 vegetation overgrown between St Teresa's School and Petrol Station. Approx 25 meters. Possible job for RANGERS (HW: overgrown vegetation (our))	1,000.00	00005858 - Os 109	EH / 1555149	Committed
2209513 - Ra1=1x1 seasonal vegetation encroaching into fw from verge. 27 meters. To cut back protruding branches where necessary. Possible job for RANGERS N.b. previous recent job, residents and school say it's not cut back far enough (HW: overgrown vegetation (our))	1,000.00	00005858 - Opp 74	EH / 1557335	Committed
2209516 - Ra4=1x4 weeds covering fw and grass verge growing onto fw 10meters possible job for RANGERS (HW: overgrown vegetation (our))	1,001.00	32200044_1001 - Os 138	EH / 1557334	Committed
2211526 - Rangers - cut back/strim vegetation/branches encroaching/overhanging footway	1,000.00	00005858 - Os 35 (Coachman Court)	EH / 1558250	Committed
<b>Site : BARROW HALL ROAD (32200062), LITTLE WAKERING, ESSEX</b>				
			<b>Area :</b> Barling Magna	
2207478 - Ra2=1x2 Confier trees obscuring unknown lamp column. Possible job for RANGERS (HW: overgrown vegetation (our))	1,000.00	00005876 - RH VX of Abbotts Hall Farm	EH / 1555148	Committed

Follow Up Date: 01/06/2016 to 12/09/2016

Jobs with: All

Noticing: All

Notice Status: All

Job	Asset No	Asset Id / Location	Placed on W.O.	Status
<b>Site :</b> BECKET CLOSE (32200069), ASHINGDON, ESSEX				
			<b>Area :</b> Ashingdon	
2211549 - Ra1=1x1 Weeds growing along kerb line to a height of 450mm. For approx 30 meters requires weed spray. Possible job for RANGERS or possible RDC issue (HW: overgrown vegetation (our))	1,000.00	00005883 - Side of 18 Golden Cross Road	EH / 1559405	Committed
<b>Site :</b> BELVEDERE AVENUE (32200081), HOCKLEY, ESSEX				
			<b>Area :</b> Hockley	
2209519 - Ra1=1x1 Small Tree Debris on grass verge. Removal or collection by gang or RANGERS (HW: overgrown vegetation (our))	1,001.00	Side and rear of 19	EH / 1558652	Committed
<b>Site :</b> BRAYS LANE (32200110), ROCHFORD, ESSEX				
			<b>Area :</b> Rochford	
2209521 - Ra1=1x1 Opp Fairview to 22 seasonal vegetation protruding into cw. Cut back where necessary. Approx 56 meters. Possible job for RANGERS (HW: overgrown vegetation (our))	1,000.00	00005924 - Opp Fairview to 22	EH / 1557333	Committed
<b>Site :</b> BRIAR CLOSE (32200111), HAWKWELL, ESSEX				
			<b>Area :</b> Hawkwell	
2207480 - Ra2=1x2 Ivy covering width of FW and large bush protruding and overhanging CW and FW. Job for RANGERS APPROX 4 meters (HW: overgrown vegetation (our))	1,000.00	00005925 - Opp side of 9	EH / 1555150	Committed
<b>Site :</b> BROOKSIDE (32200133), HAWKWELL, ESSEX				
			<b>Area :</b> Hawkwell	
2207917 - Ra4=1x4 small tree / bush blocking FW 4.0x4.0 approx. Job for RANGERS (HW: overgrown vegetation (our))	1,000.00	00005947 - Os 9	EH / 1555907	Committed
<b>Site :</b> CHERRY ORCHARD WAY (32200194), ROCHFORD, ESSEX				
			<b>Area :</b> Rochford	
2209524 - Ra4=1x4 3 SIGNS OBSCURED BY VEGETATION. ALSO VEGETATION ENCROACHING INTO FW. 10 METERS. POSSIBLE JOB FOR RANGERS (HW: overgrown vegetation (our))	1,000.00	00006008 - Adj LC J24	EH / 1557332	Committed
<b>Site :</b> CHERRY ORCHARD WAY ROUNDABOUT (32200193), ROCHFORD, ESSEX				
			<b>Area :</b> Rochford	
2209525 - Ra1=1x1 weeds growing along fw kerb line and cw kerb line 40meters possible job for RANGERS Needs clearing or weed spray (HW: overgrown vegetation (our))	1,000.00	00006007 - Adj LC F14	EH / 1557331	Committed
<b>Site :</b> CHURCH ROAD (32200208), RAWRETH, ESSEX				
			<b>Area :</b> Rawreth	
2211552 - Ra4=2x2 Shrubs and veg over growing footway causing obstruction for pedestrians approximately 450mts. JOB FOR RANGERS. (HW: overgrown vegetation (our))	1,000.00	00006022 - From Garwood Cottage to Burrels Farm Opp St Nicholas Church .	EH / 1559410	Committed
<b>Site :</b> CONWAY AVENUE (32200227), GREAT WAKERING, ESSEX				
			<b>Area :</b> Great Wakering	
2207918 - Ra2=1x2 vegetation over hanging conc footpath for 7 meters. Possible job for RANGERS (HW: overgrown vegetation (our))	1,000.00	00006041 - Side of 72 FW leading to playground	EH / 1556827	Committed
<b>Site :</b> CROWN HILL (32200255), RAYLEIGH, ESSEX				
			<b>Area :</b> Rayleigh	
2207920 - Ra4=2x2 Nettles and veg over growing footway Crown Hill into Love lane. need cutting back . 40mts. JOB FOR RANGERS. (HW: overgrown vegetation (our))	1,000.00	00006069 - Junction Love Lane and Crown Hill adjacent to Rail Station car park.	EH / 1556089	Committed
<b>Site :</b> DALYS ROAD (32200259), ROCHFORD, ESSEX				
			<b>Area :</b> Rochford	
2209543 - Ra1=1x1 seasonal vegetation encroaching into fw from verge. 18 meters. Possible job for RANGERS (HW: overgrown vegetation (our))	1,000.00	00006073 - Opp 18	EH / 1557330	Committed
<b>Site :</b> ELIZABETH CLOSE (32200299), HAWKWELL, ESSEX				
			<b>Area :</b> Hawkwell	
2207921 - Ra2=1x2 moss covering FW 3.0x2.0 area. Possible job for RANGERS (HW: overgrown vegetation (our))	1,000.00	00006113 - Os 29	EH / 1555906	Committed

Follow Up Date: 01/06/2016 to 12/09/2016

Jobs with: All

Noticing: All

Notice Status: All

Job	Asset No	Asset Id / Location	Placed on W.O.	Status
<b>Site :</b> footpath 32 Great Wakering (FP 32 284), Query, Essex				
			<b>Area :</b> Great Wakering	
2207930 - Ra6=2x3 Vegetation obscuring footpath and sections hanging down at head level for 65 meters job for RANGERS (HW: overgrown vegetation (our))	32.00	PROW 284_32 - Between High Street and Conway Avenue	EH / 1556831	Committed
<b>Site :</b> Fpath From Hawkwell Chase To Poplars Ave (32201310), HAWKWELL, ESSEX				
			<b>Area :</b> Hawkwell	
2209549 - Ra4=2x2 weeds and seasonal vegetation encroaching into fw. Job for RANGERS. Approx 50 meters both sides although most is a line the side of 18 (HW: overgrown vegetation (our))	1,000.00	32201310_1000 - Between 14-18	EH / 1559322	Committed
<b>Site :</b> HALL ROAD (32200385), ROCHFORD, ESSEX				
			<b>Area :</b> Rochford	
2209562 - Ra2=1x2 Vegetation encroaching into fw from verge for 31 meters. Possible job for RANGERS (HW: overgrown vegetation (our))	1,000.00	00006199 - Os The Lawns, 30 meters South of caravan vx	EH / 1557329	Committed
<b>Site :</b> HAMBRO HILL (32200388), RAYLEIGH, ESSEX				
			<b>Area :</b> Rayleigh	
2206758 - Ra4=2x2 Trees and veg over hanging c/way and footway both sides making contact with vehicles, needs cutting back. 100mts Tree canopy hitting high sided vehicles. Not job for Rangers. (HW: overgrown vegetation (our))	1,000.00	00006202 - Hambro Hill between Lower Lambricks down to Railway bridge	EH / 1556472	Committed
<b>Site :</b> HIGH ROAD (32200427), HOCKLEY, ESSEX				
			<b>Area :</b> Hockley	
2211369 - Rangers - cut back vegetation encroaching footway	1,000.00	00006241 - Between 116 - 86	EH / 1558248	Committed
<b>Site :</b> HIGH STREET (32200429), CANEWDON, ESSEX				
			<b>Area :</b> Canewdon	
2207935 - Ra1=1x1 Weeds growing up through kerblin on CW and Footway to a height of 250mm for approx 100 meters. Possible RDC issue. Possible job for RANGERS requires weed spray (HW: overgrown vegetation (our))	1,000.00	00006243 - Rear of 2-12 Village Green	EH / 1556828	Committed
<b>Site :</b> HULLBRIDGE ROAD (32200458), RAYLEIGH, ESSEX				
			<b>Area :</b> Rayleigh	
2209567 - Ra4=1x4 Trees ,nettles and vegetation over growing footway along ditch edge and blocking visability to road signs. Needs cutting back. Speed limit 40mph road. POSSIBLE JOB FOR RANGERS. (HW: overgrown vegetation (our))	1,000.00	00006272 - Hullbridge Road from Ferndale Road to Lower Rd.	EH / 1558249	Committed
<b>Site :</b> JUBILEE ROAD (32200466), RAYLEIGH, ESSEX				
			<b>Area :</b> Rayleigh	
2209571 - Ra6=2x3 Nettles and veg over growing footway needs cutting back and weed spraying both sides 68mts JOB FOR RANGERS. (HW: overgrown vegetation (our))	1,001.00	Alleyway side 12,14 Jubilee Rd to Kings Rd	EH / 1558647	Committed
<b>Site :</b> LONDON ROAD (32200544), RAYLEIGH, ESSEX				
			<b>Area :</b> Rayleigh	
2207662 - Rangers - cut back veg encroaching footway	1,000.00	00006358 - London Road from Junc Clarendon Crescent Os Parsons farm to Os164	EH / 1555794	Committed
<b>Site :</b> LOWER ROAD (32200553), ASHINGDON, ESSEX				
			<b>Area :</b> Ashingdon	
2211567 - Ra2=1x2 Vegetation overgrown BT telephone box and inside. Possible job for RANGERS (HW: overgrown vegetation (our))	1,000.00	00006367 - LH of new park Road opp Beckney Wood House	EH / 1559408	Committed
<b>Site :</b> MAIN ROAD (32200562), HAWKWELL, ESSEX				
			<b>Area :</b> Hawkwell	
2211568 - Ra6=2x3 Large bush on hardened verge blocked right hand view for vehicles pulling out of Hawkwell Chase into Main road for approx 3 meters. Possible job for RANGERS (HW: overgrown vegetation (our))	1,000.00	00006376 - Os 259	EH / 1559409	Committed



Follow Up Date: 01/06/2016 to 12/09/2016

Jobs with: All



Noticing: All

Notice Status: All

Job	Asset No	Asset Id / Location	Placed on W.O.	Status
<b>Site : MAINE CRESCENT (32200565), RAYLEIGH, ESSEX</b>				
			<b>Area :</b> Rayleigh	
2207936 - Ra4=2x2 Shrubs and veg over growing footway needs cutting back 26mts. JOB FOR RANGERS. (HW: overgrown vegetation (our))	1,000.00	00006379 - Side 6 Victoria Ave in Maine Crescent	EH / 1556829	Committed
<b>Site : MOUNT AVENUE (32200623), HOCKLEY, ESSEX</b>				
			<b>Area :</b> Hockley	
2209576 - Ra4=1x4 Weeds and veg over growing footway need cutting back. 38mts JOB FOR RANGERS (HW: overgrown vegetation (our))	1,000.00	00006437 - Junc Opp1 to 7 Side 23	EH / 1559323	Committed
<b>Site : NORMAN CRESCENT (32200648), RAYLEIGH, ESSEX</b>				
			<b>Area :</b> Rayleigh	
2209577 - Ra4=2x2 Shrub boarder between footway and c/way over growing footway and c/way needs cutting back. 45mts. JOB FOR RANGERS. (HW: overgrown vegetation (our))	1,000.00	00006462 - Side 48 Ferndale Rd in Norman Crescent .	EH / 1559321	Committed
<b>Site : PARK GARDENS (32200681), HAWKWELL, ESSEX</b>				
			<b>Area :</b> Hawkwell	
2209579 - Ra2=1x2 verge vegetation encroaching into fw for approx 5 meters. Possible job for RANGERS (HW: overgrown vegetation (our))	1,000.00	00006495 - Opp 64	EH / 1558651	Committed
<b>Site : RAWRETH LANE (32200724), RAWRETH, ESSEX</b>				
			<b>Area :</b> Rawreth	
2211573 - Ra6=2x3 Shrubs and veg over growing footway and obscuring road signs needs cutting back. 132mts approximately JOB FOR RANGERS. (HW: overgrown vegetation (our))	1,000.00	00006538 - Rawreth Lane from Laburnum Rd to Rawreth lane Industrial Rd .	EH / 1559413	Committed
<b>Site : ROSSLYN CLOSE (32200759), HOCKLEY, ESSEX</b>				
			<b>Area :</b> Hockley	
2209582 - Ra6=2x3 Shrubs and veg ours over growing footway needs cutting back in hammer head and remote footway 50mts JOB FOR RANGERS. (HW: overgrown vegetation (our))	1,000.00	00006573 - From side 29 in hammer head to Sub Station to LC P186 in remote footway to Plumberow Ave.	EH / 1559324	Committed
<b>Site : STAMBRIDGE ROAD (32200839), STAMBRIDGE, ESSEX</b>				
			<b>Area :</b> Stambidge	
2209587 - Ra4=1x4 vegetation encroaching into fw for approx 30 meters. Possible job for RANGERS (HW: overgrown vegetation (our))	1,000.00	00006653 - Opp Brick House	EH / 1558648	Committed
<b>Site : SUTTON ROAD (32200857), ROCHFORD, ESSEX</b>				
			<b>Area :</b> Rochford	
2209508 - Rangers - Cut back/strim vegetation from footway and signage. PLEASE DO ASAP	1,000.00	00006671 - Between 47 - Purdeys Way	EH / 1556826	Committed
<b>Site : THORPE ROAD (32200870), HAWKWELL, ESSEX</b>				
			<b>Area :</b> Hawkwell	
2207937 - Ra2=1x2 spikes tree branches protruding into FW approx 2meters affected job for RANGERS (HW: overgrown vegetation (our))	1,000.00	00006684 - Opp 1b	EH / 1555904	Committed
<b>Site : WHEATLEY CLOSE (32200950), ROCHFORD, ESSEX</b>				
			<b>Area :</b> Hawkwell	
2209592 - Ra2=1x2 Two trees with low branches protruding in to fw and head height on verge. Approx 4 meters of veg each tree. Job for RANGERS or tree officer (HW: overgrown vegetation (our))	1,000.00	00006764 - Opp 1 on verge	EH / 1558650	Committed

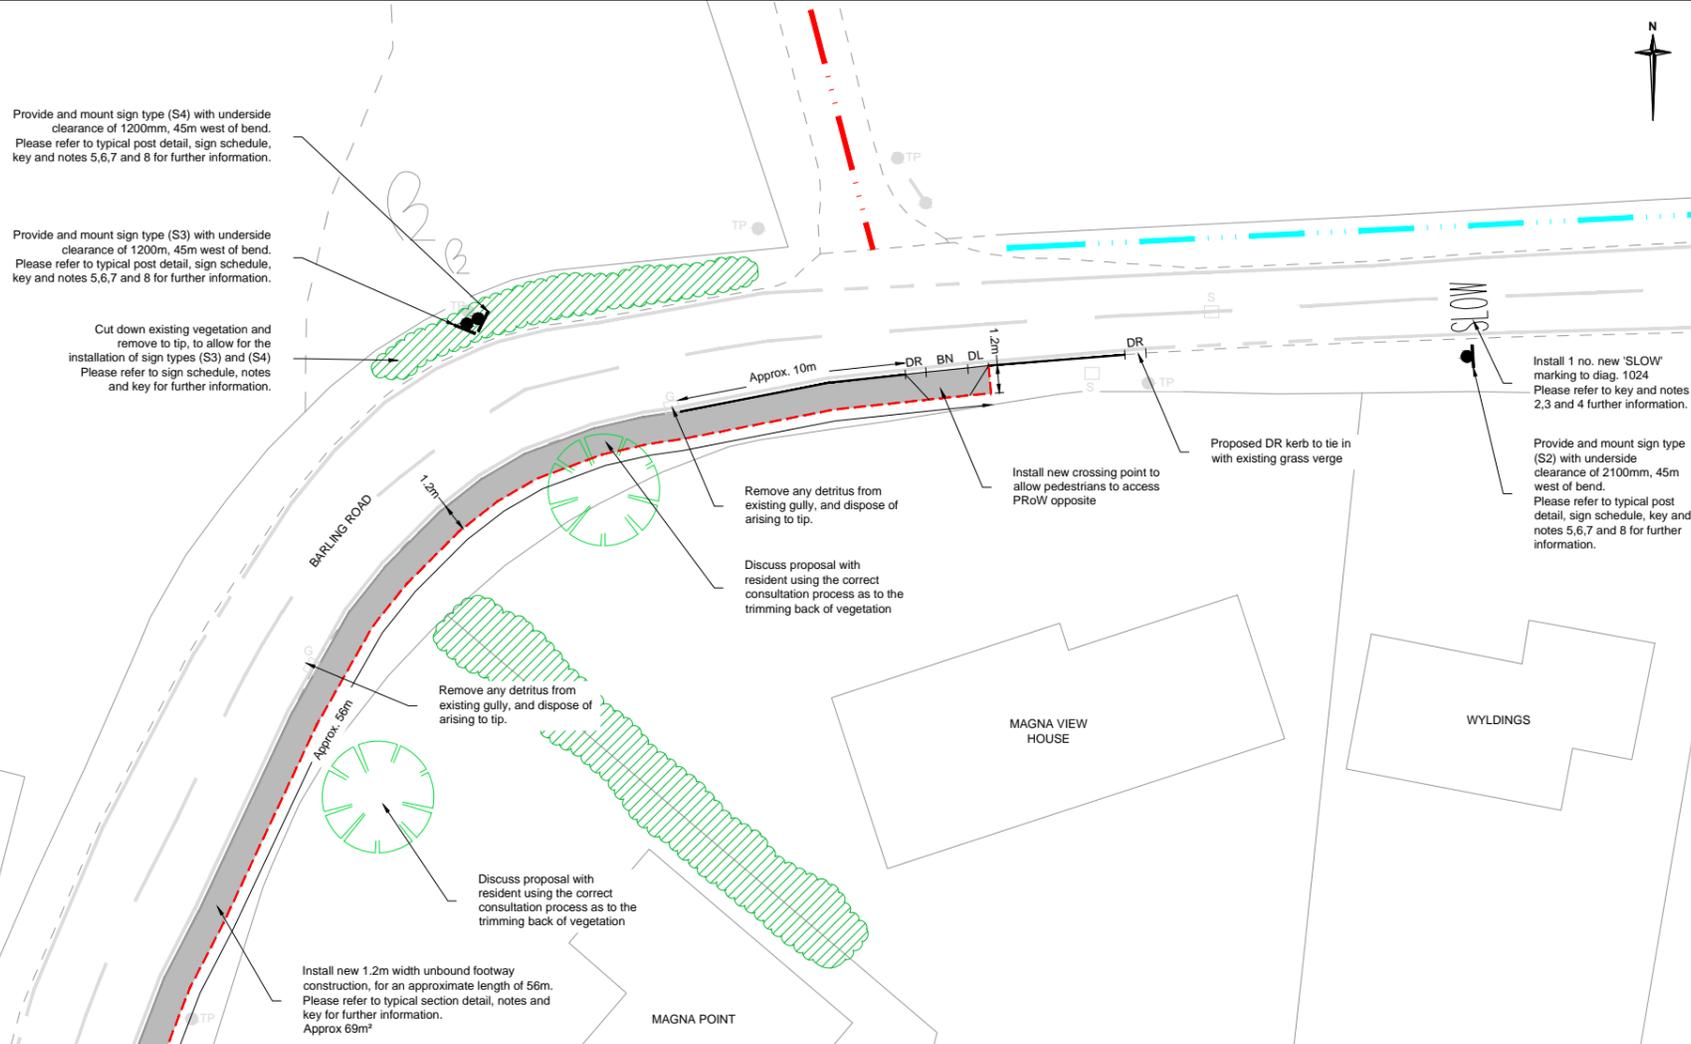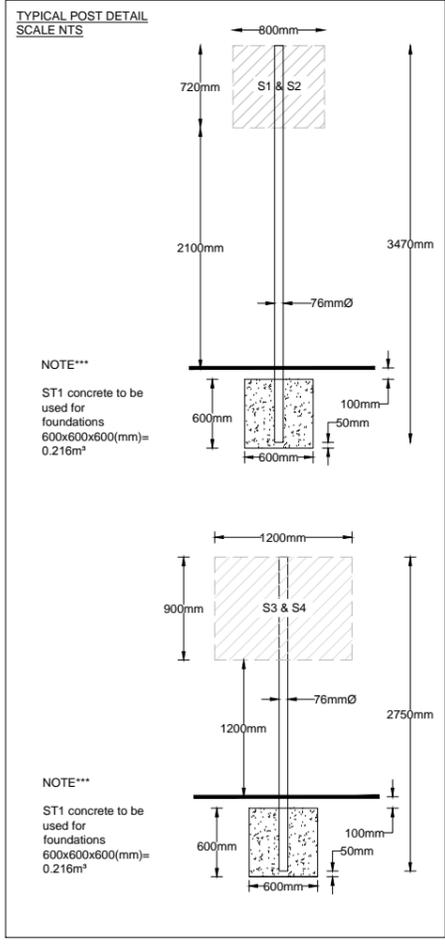

- NOTES**
- DO NOT SCALE FROM THIS DRAWING.
  - All carriageway markings are to be applied using thermoplastic reflectorised material - Type A with solid glass beads applied to the surface in accordance with clause 6 of BS3262 : part 3.
  - All road markings to have a min. skid resistance value of 55 PSV.
  - All diagram numbers refer to the Traffic Signs Regulations and General Directions 2002 and any amendment thereto.
  - Mounting height of all signs to be a minimum of 1.2m in verge or 2.1m in footway or 2.4m in cycleways, unless otherwise stated.
  - Sign posts shall not protrude above the top of the sign face unless supporting an external luminaire in which case the protrusion shall be kept to a minimum. All posts to be capped.
  - Lateral clearance of all pedestrian guardrail, signs and bollards to be 0.45m min. from the edge of carriageway, unless otherwise stated.
  - Any disturbance to existing grassed areas is to be made good with topsoil and seed.
  - Exact locations of signs and SLOW markings to be confirmed prior to construction, and marked on site by engineer.
  - The width of yellow border on sign type (S3) and (S4) is to be half the width of the white chevron.

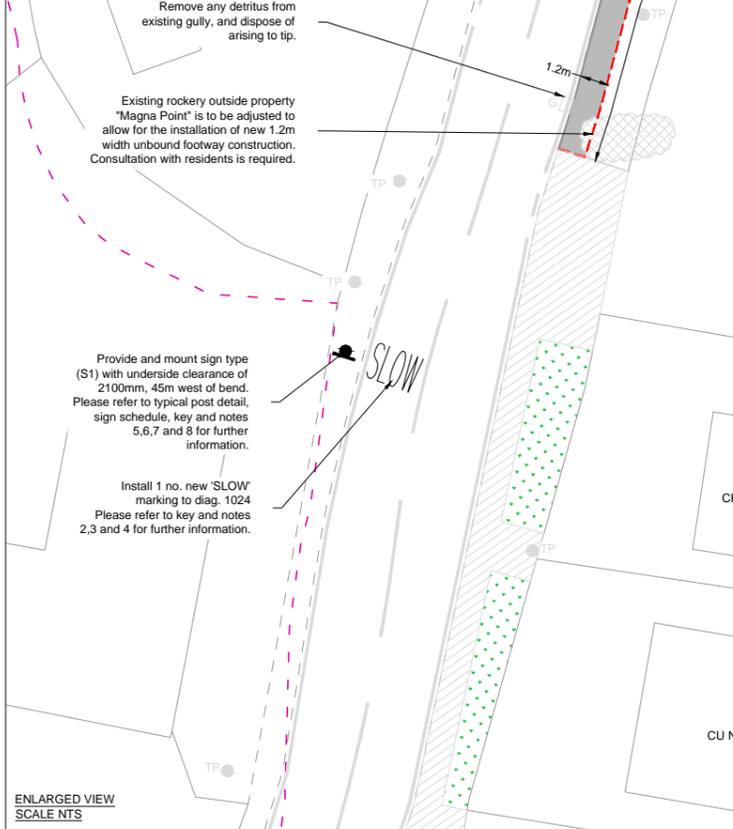
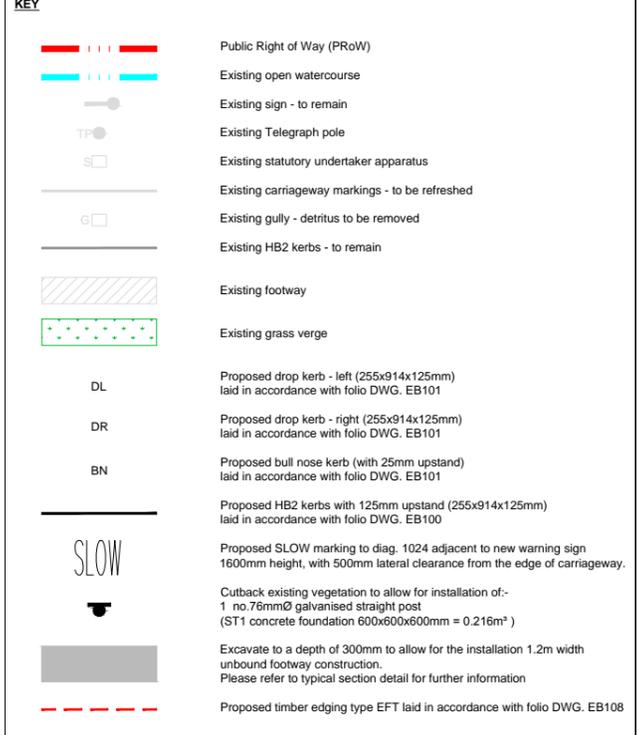


Sign Type	Diagram	Notes
S1		Sign to diag. 512 (Right)
S2		Sign to diag. 512 (Left)
S3		Sign to diag. 515
S4		Sign to diag. 515

Scheme Ref.	Sign Ref.	x-height	Area
H14207	512 (S1)	100.0	0.58sq.m
H14207	512 (S2)	100.0	0.58sq.m
H14207	515 (S3)	N/A	1.08sq.m
H14207	515 (S4)	N/A	1.08sq.m

**SIGN SCHEDULE SCALE NTS**

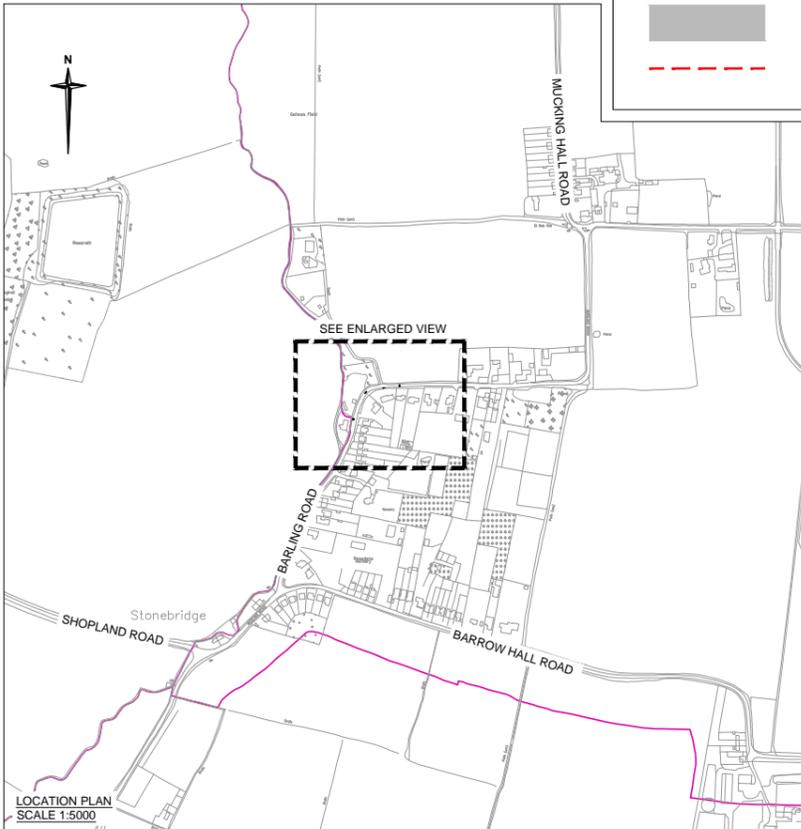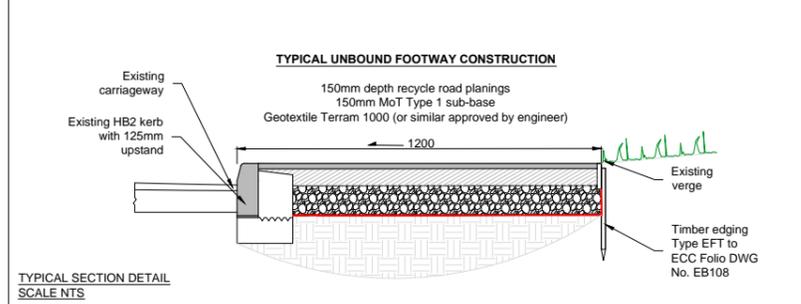

Rev.	Date	Description of revision	Drawn	Checked	Reviewed	Approved

**FOR INFORMATION**

Mark Rowe, Service Director, Highways  
County Hall A2 Annex, Chelmsford. CM1 1QH  
Tel: 0845 6037631

© Essex County Council

**SCHEME TITLE**

**ROCHFORD LHP  
BARLING ROAD, BARLING  
LROC153001**

**DRAWING TITLE**

**UNBOUND FOOTWAY CONSTRUCTION  
GENERAL ARRANGEMENT**

DESIGNED	DRAWN	CHECKED	REVIEWED	APPROVED
LCN	LCN	SLS	LCN	MBS
DATE	DATE	DATE	DATE	DATE
AUG16	AUG16	AUG16	AUG16	AUG16

DRAWING UNITS U.O. DIMENSIONS IN MILLIMETRES LEVELS IN METRES

SCALE AT A1 (841x304mm) AS SHOWN

DRAWING No. **H14207-00-001**

REV. -