



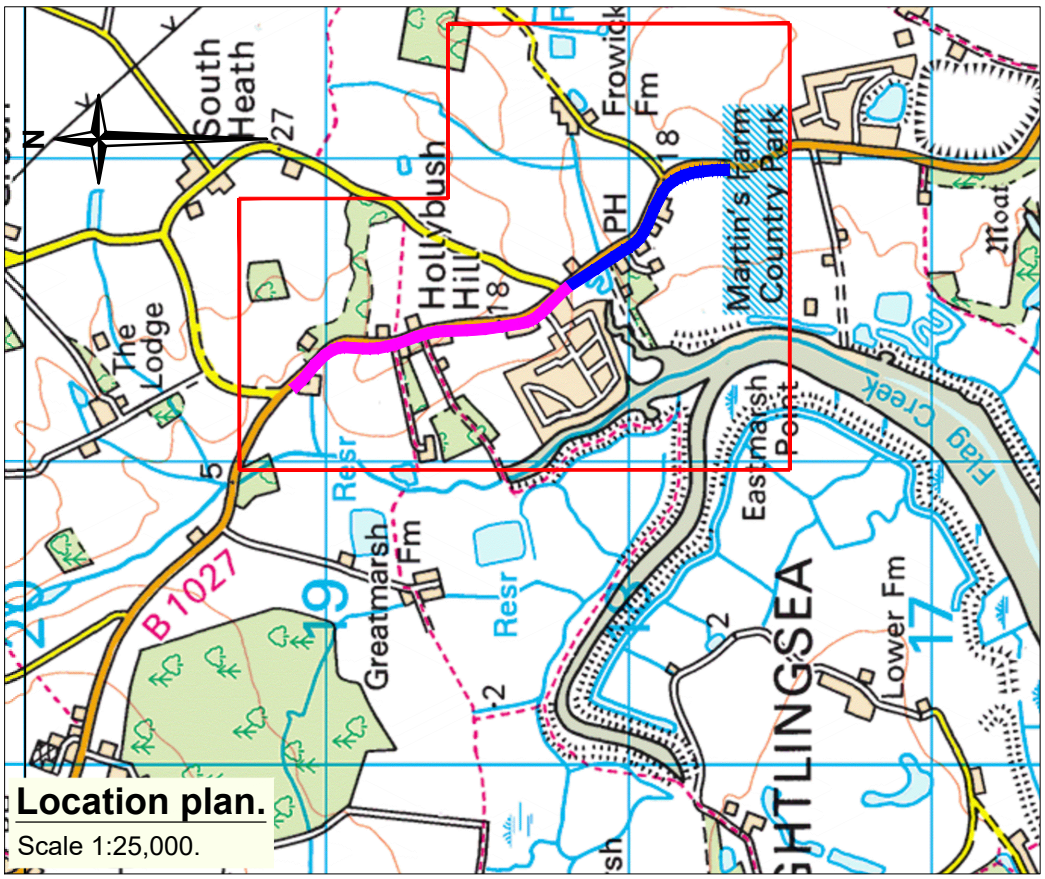

Location plan.
Scale 1:25,000.

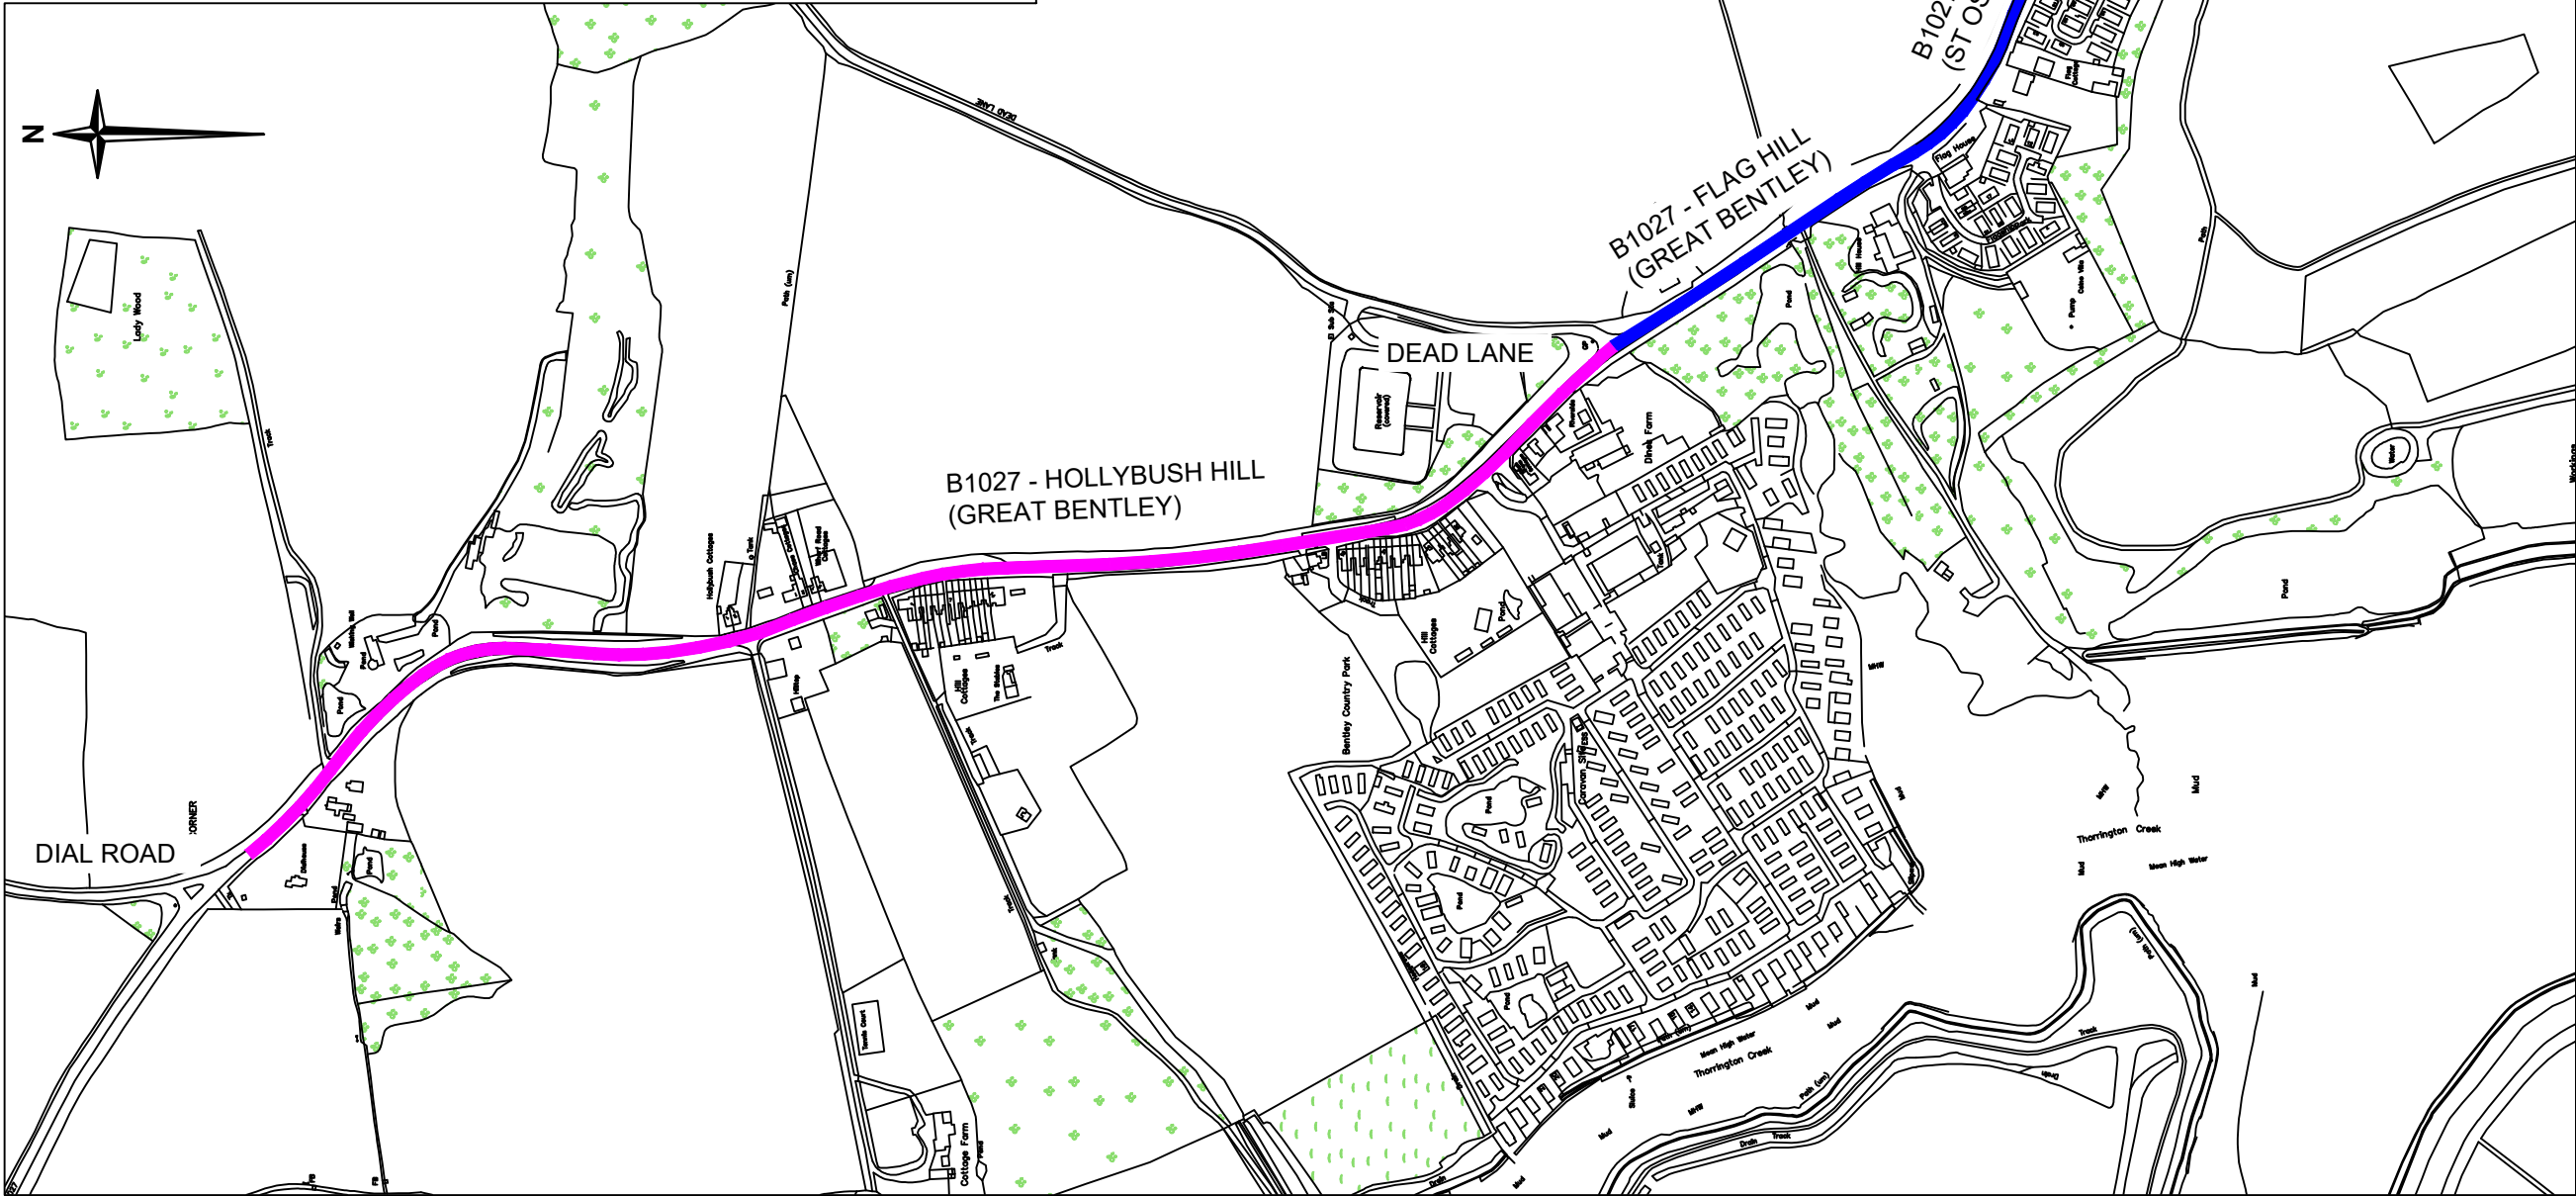

Notes

- Do not scale.

Key

- Existing 40-mph limit.
- Proposed 40-mph extension.

Rev.	Date	Description of revision	Drawn	Checked	Reviewed	Approved
A	Dec 25	Original and additional proposed extension combined.	KAEM	CB	SJW	CB

FOR INFORMATION



Essex Highways, Seax House, Victoria Road South,
Chelmsford, CM1 1QH.
Tel: 0345 6037631
© Essex County Council

**B1027 HOLLYBUSH HILL, GREAT BENTLEY AND ST OSYTH
PROPOSED 40-MPH SPEED LIMIT
16243101190900010**

**EXTENTS OF EXISTING AND
PROPOSED LENGTHS OF 40-MPH
SPEED LIMITS**

DESIGNED	DRAWN	CHECKED	REVIEWED	APPROVED
KAEM	KAEM	SJW	KAEM	SJW
DATE	DATE	DATE	DATE	DATE
SEP 24	FEB 25	FEB 25	FEB 25	FEB 25
DRAWING UNITS U.N.O. DIMENSIONS IN MILLIMETRES LEVELS IN METRES				As shown

DRAWING No.	REV.
LTEN 202026 - 000 - 501	A



This map is reproduced from Ordnance Survey material with the permission of Ordnance Survey on behalf of the Controller of His Majesty's Stationery Office © Crown Copyright. Unauthorised reproduction infringes Crown Copyright and may lead to prosecution or civil proceedings. Essex County Council, AC0000823868, 2025.