


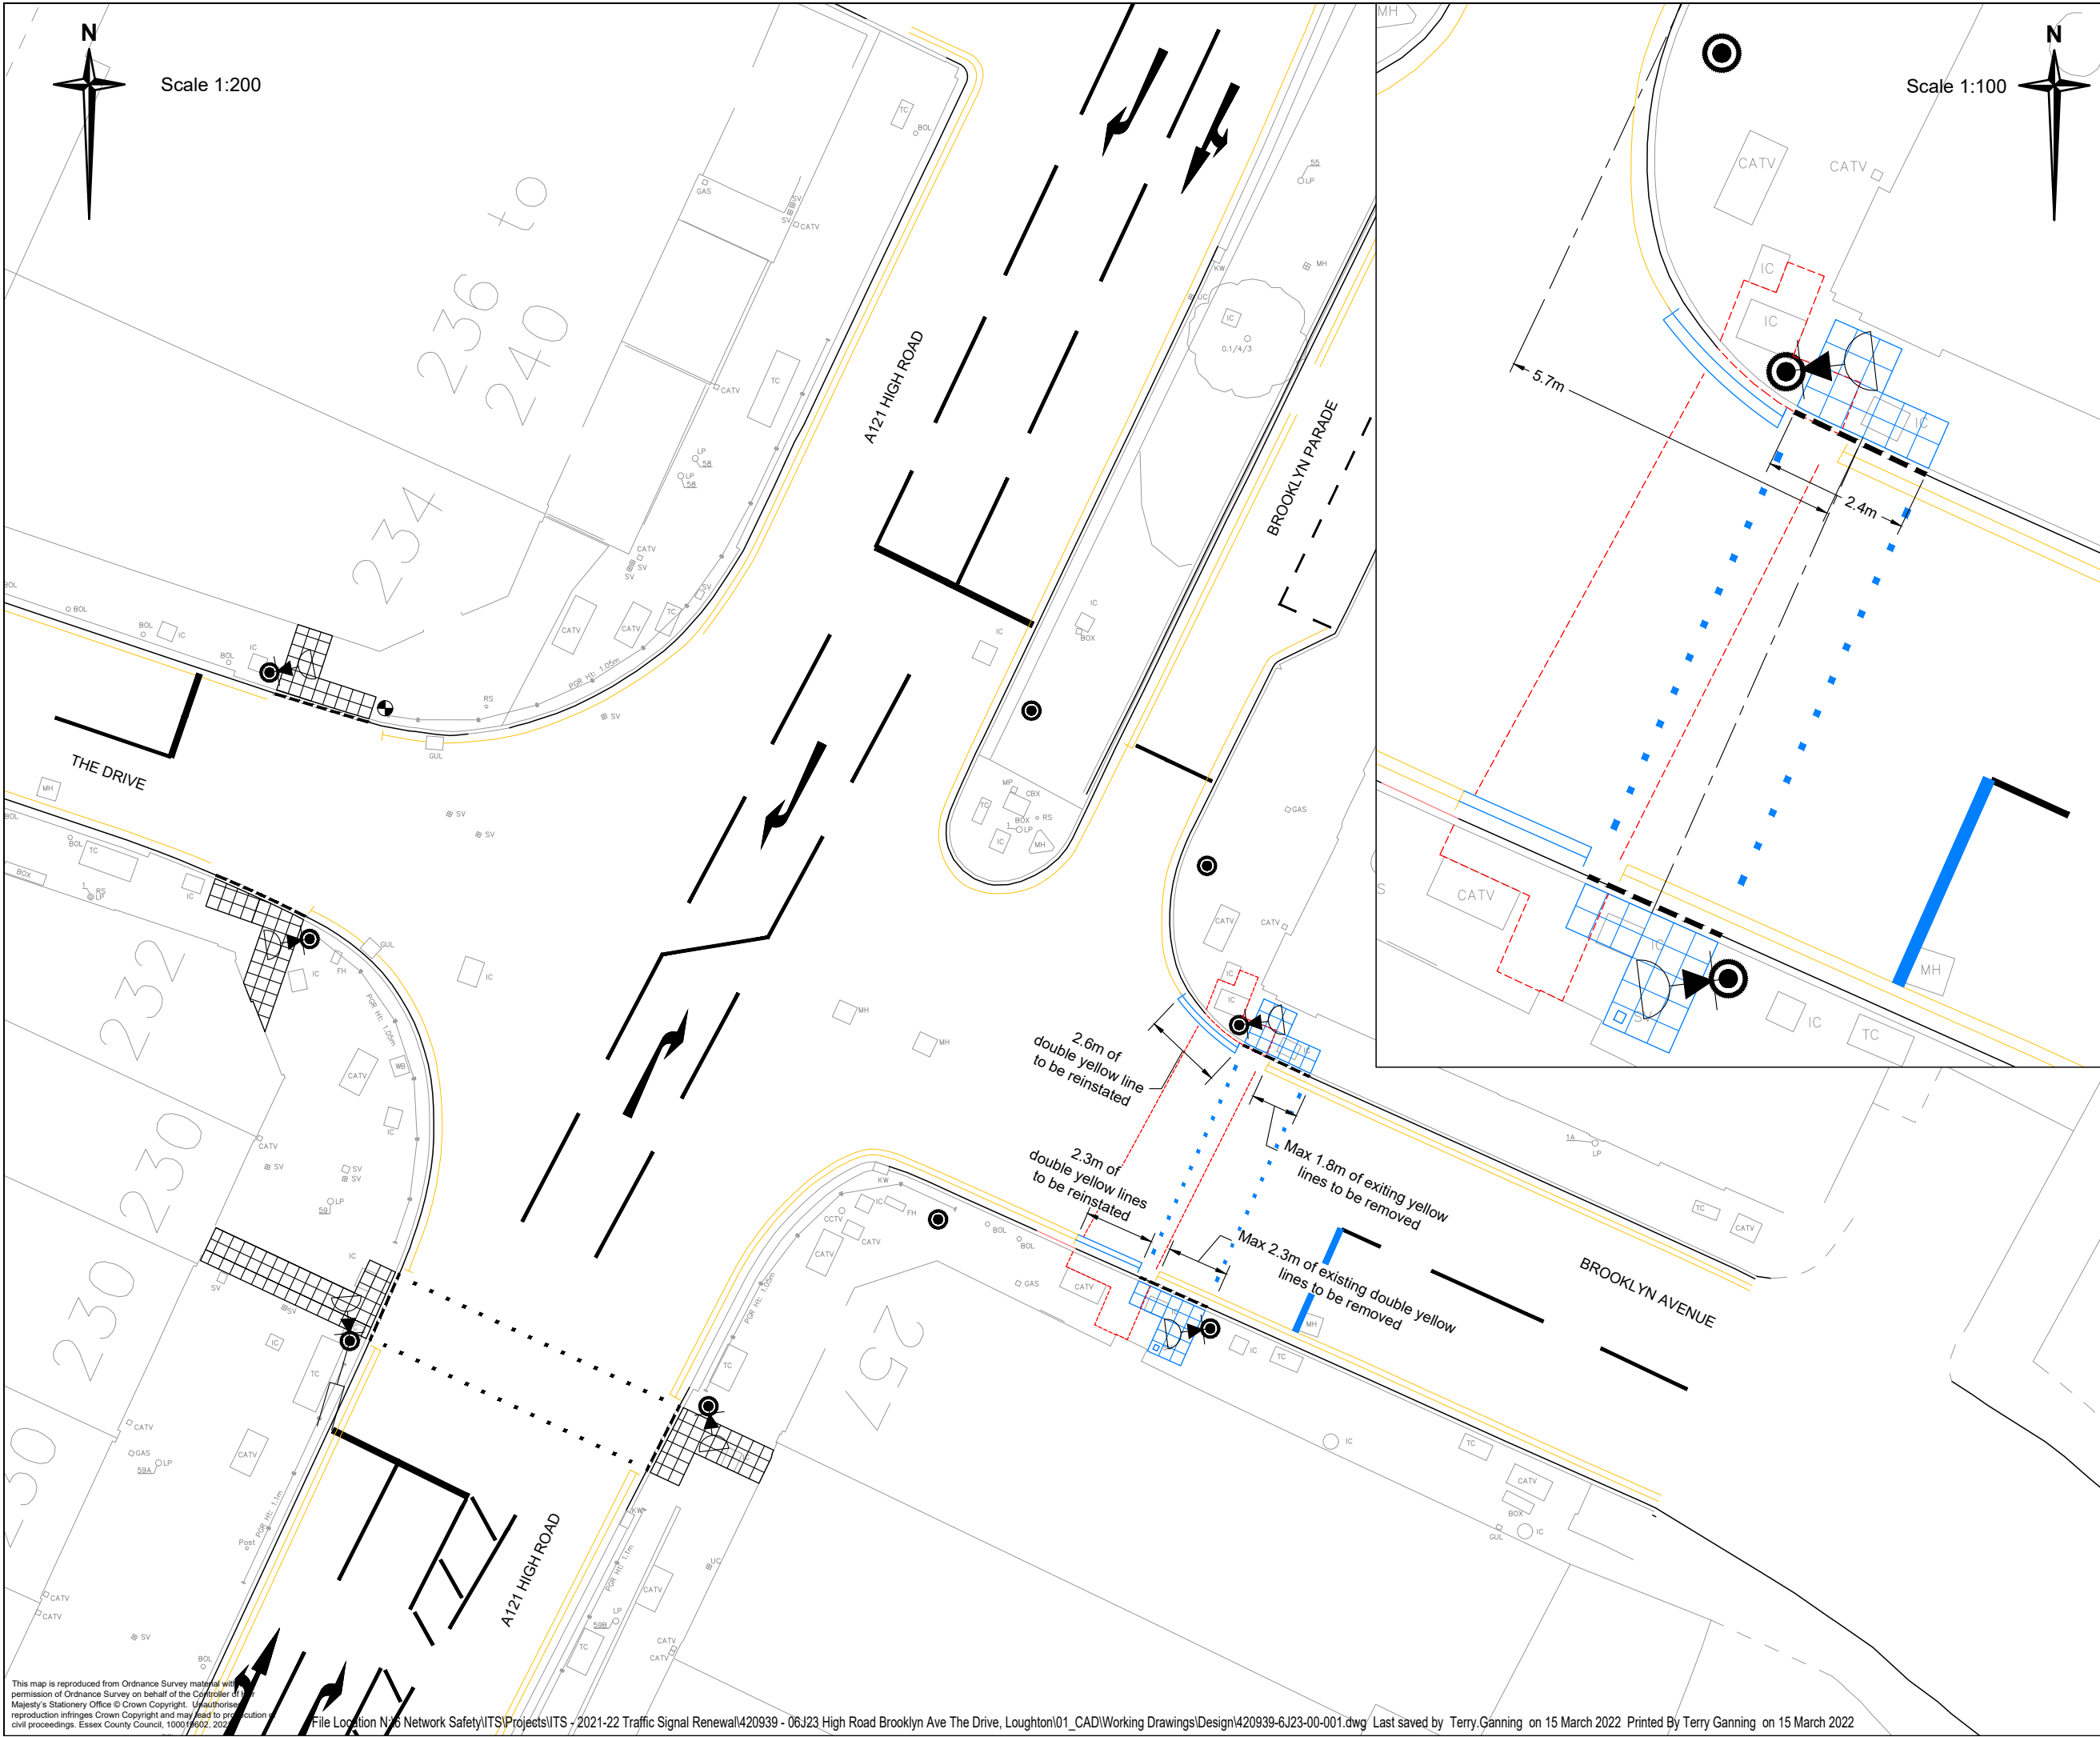

Scale 1:200



Scale 1:100

Notes

- Do not scale.

Key

- Traffic Signal Pole
- Pushbutton units
- Existing crossing features to remain
- Proposed crossing features
- Existing crossing features to be removed

Rev	Date	Description of revision	Drawn	Checked	Review'd	Appro'd

DRAWING STATUS

FOR INFORMATION



Essex Highways, Seax House, Victoria Road South,
Chelmsford, CM1 1QH.
Tel: 0345 6037631

© Essex County Council

SCHEME TITLE

6J23
A121 HIGH ROAD/BROOKLYN
AVENUE/ THE DRIVE, LOUGHTON

DRAWING TITLE

RENEWAL OF TRAFFIC SIGNALS
AT JUNCTION
CONSULTATION DRAWING

DESIGNED TG	DRAWN JB	CHECKED	REVIEWED	APPROVED
DATE 4/02/22	DATE 4/02/22	DATE	DATE	DATE
DRAWING UNITS U.N.O. DIMENSIONS IN MILLIMETRES LEVELS IN METRES				SCALE AT A3 (420x297mm) As detailed
DRAWING No. 420939-06J23-00-001				REV. -

