
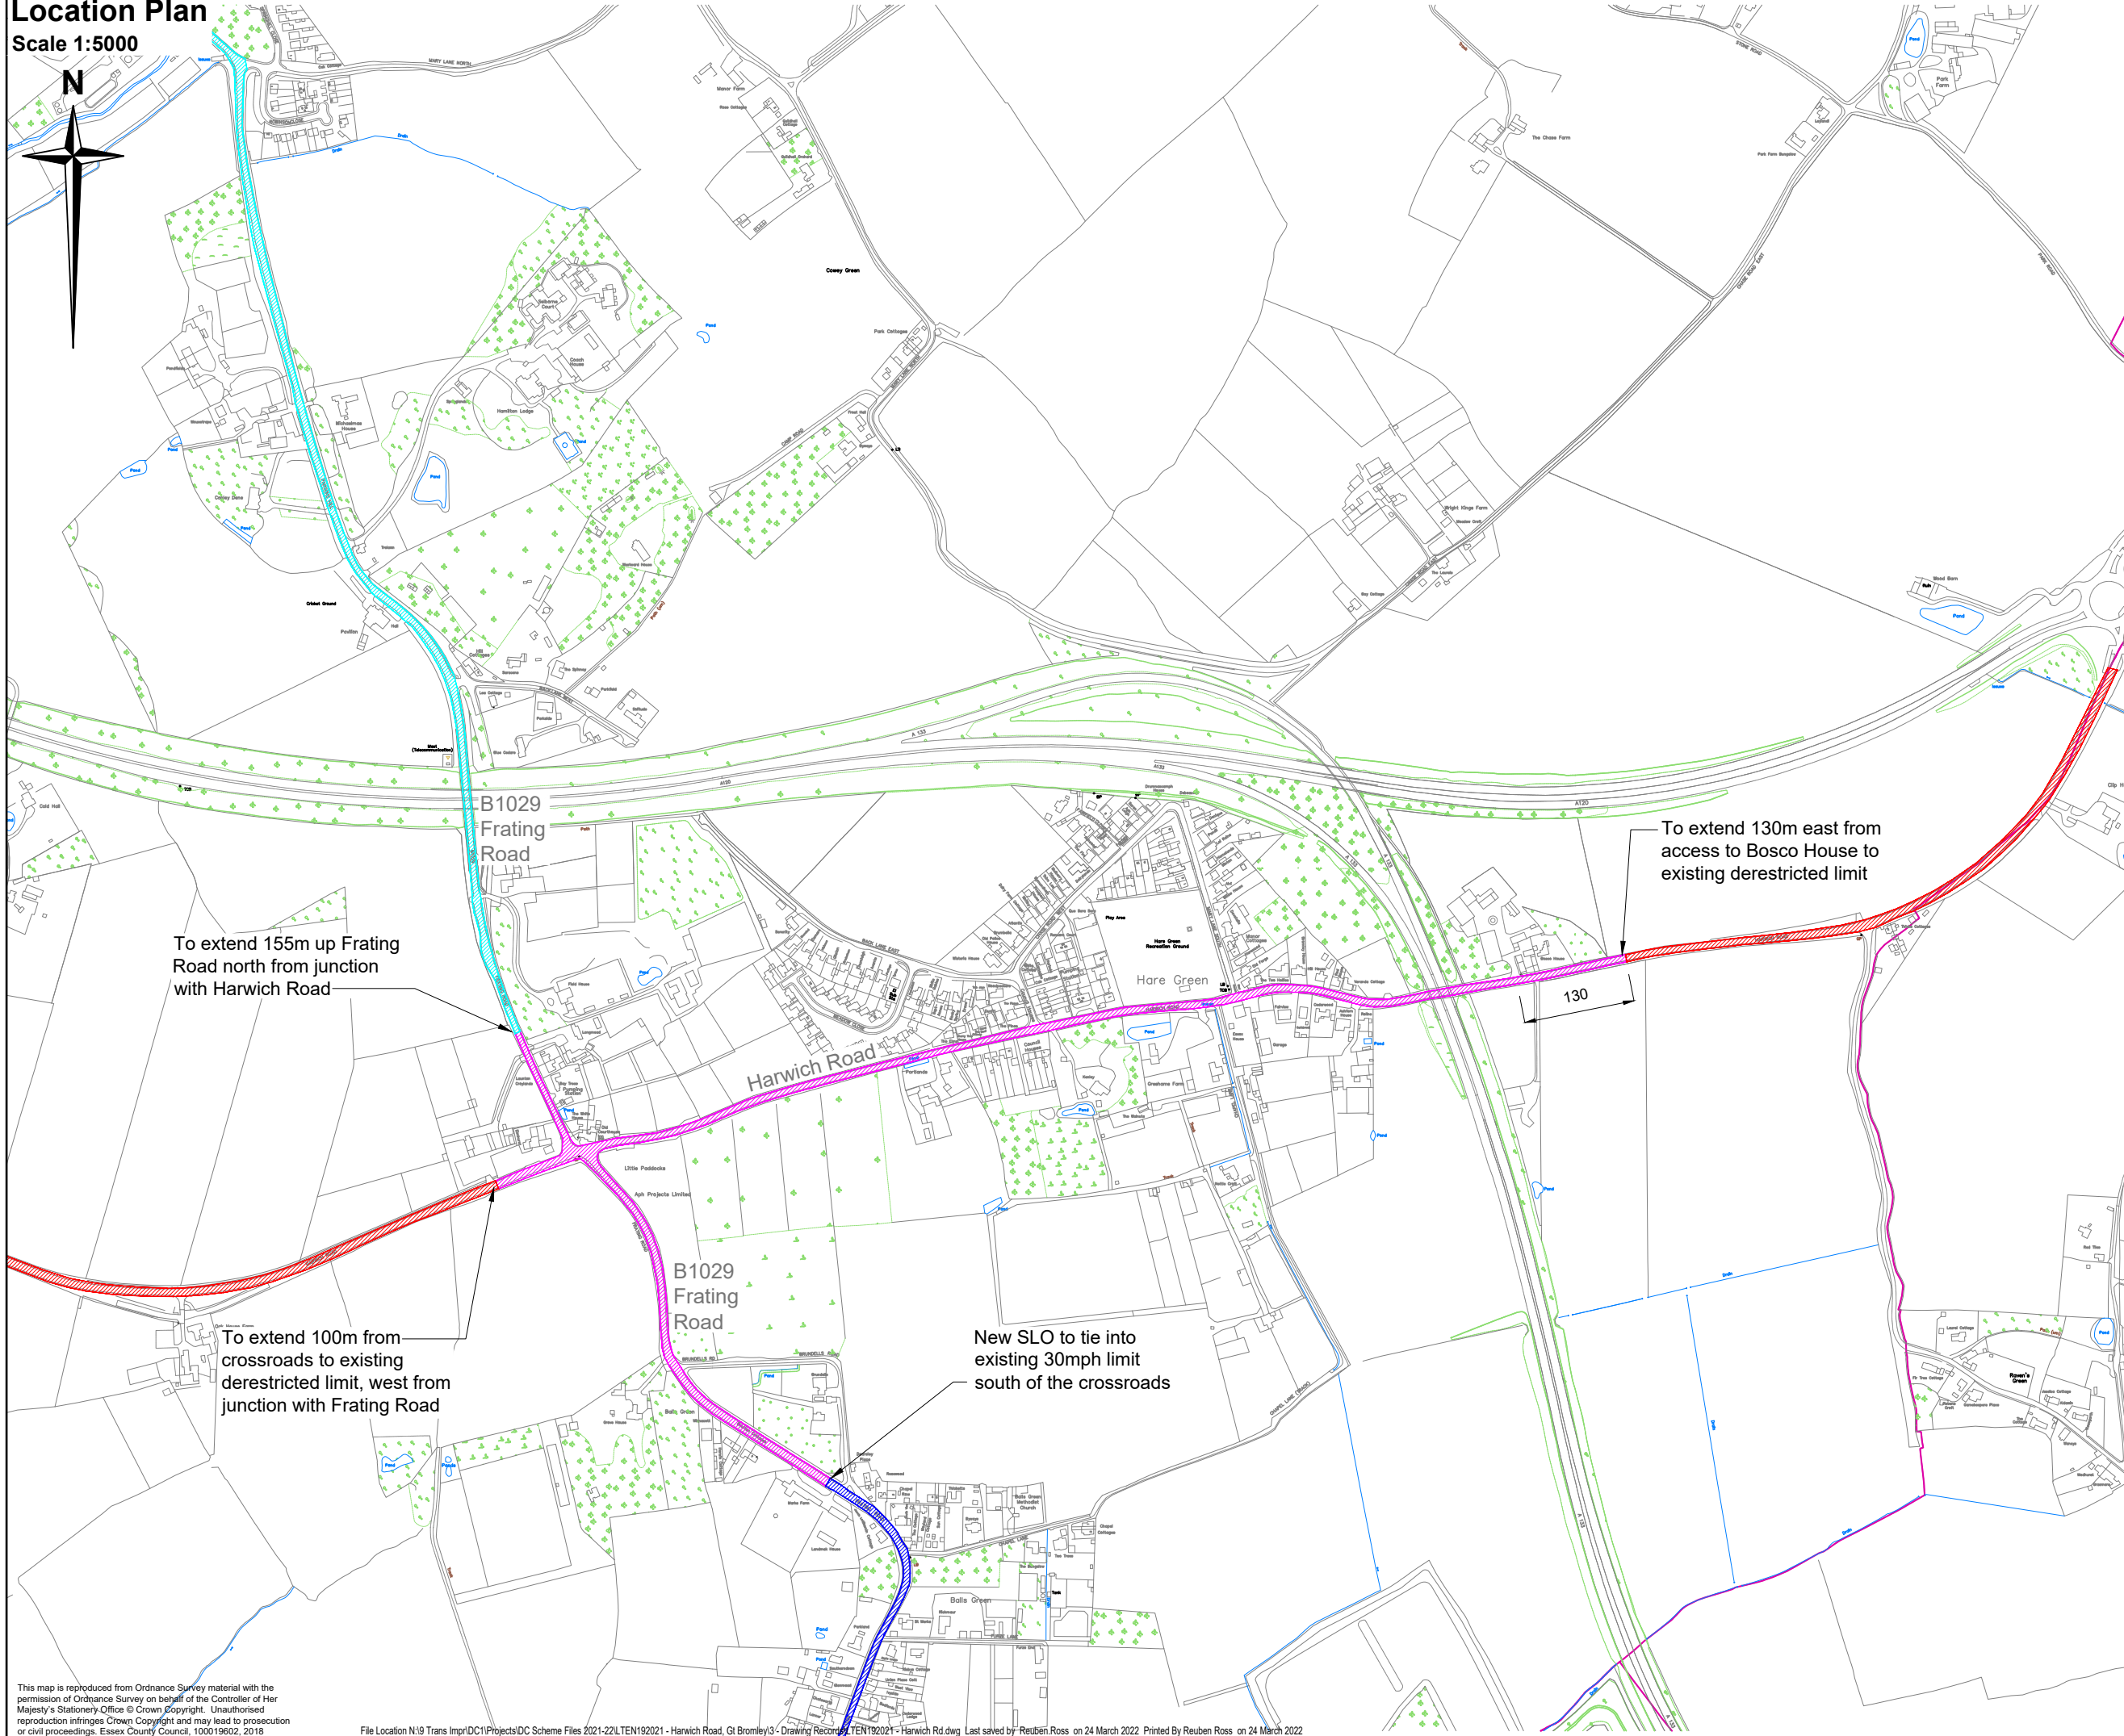


Location Plan  
Scale 1:5000

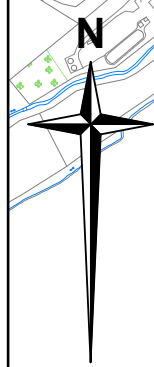

NOTES

1. Do not scale from this drawing.
2. This drawing is to be read in conjunction with all other contract drawings and documents.
3. All works to be in accordance with the Department of Transport's Specification for Highway Works and Essex County Council Specifications and Standard Construction Drawings.

KEY

-  New 30mph SLO area - to tie into existing
-  Existing 30mph SLO area
-  Existing derestricted area
-  Existing 40mph SLO area

| Rev. | Date | Description of revision | Drawn | Checked | Reviewed | Approved |
|------|------|-------------------------|-------|---------|----------|----------|
|      |      |                         |       |         |          |          |
|      |      |                         |       |         |          |          |

DRAWING STATUS  
**CONSULTATION**



Essex Highways, Seax House, Victoria Road South,  
Chelmsford, CM1 1QH.  
Tel: 0345 6037631  
© Essex County Council

SCHEME TITLE  
**HARWICH ROAD  
GREAT BROMLEY  
TENDRING**

DRAWING TITLE  
**PROPOSED SLO LOCATION PLAN**

| DESIGNED | DRAWN  | CHECKED | REVIEWED | APPROVED |
|----------|--------|---------|----------|----------|
| RR       | RR     |         |          | SW       |
| DATE     | DATE   | DATE    | DATE     | DATE     |
| FEB 22   | FEB 22 |         |          | MAR 22   |

DRAWING UNITS U.N.O.  
DIMENSIONS IN METRES  
LEVELS IN METRES

SCALE AT A2 (594x420mm)  
1:5000

DRAWING No.  
**LTEN192021 - 000 - SLO**

REV.  
-



This map is reproduced from Ordnance Survey material with the permission of Ordnance Survey on behalf of the Controller of Her Majesty's Stationery Office © Crown Copyright. Unauthorised reproduction infringes Crown Copyright and may lead to prosecution or civil proceedings. Essex County Council, 100019602, 2018