



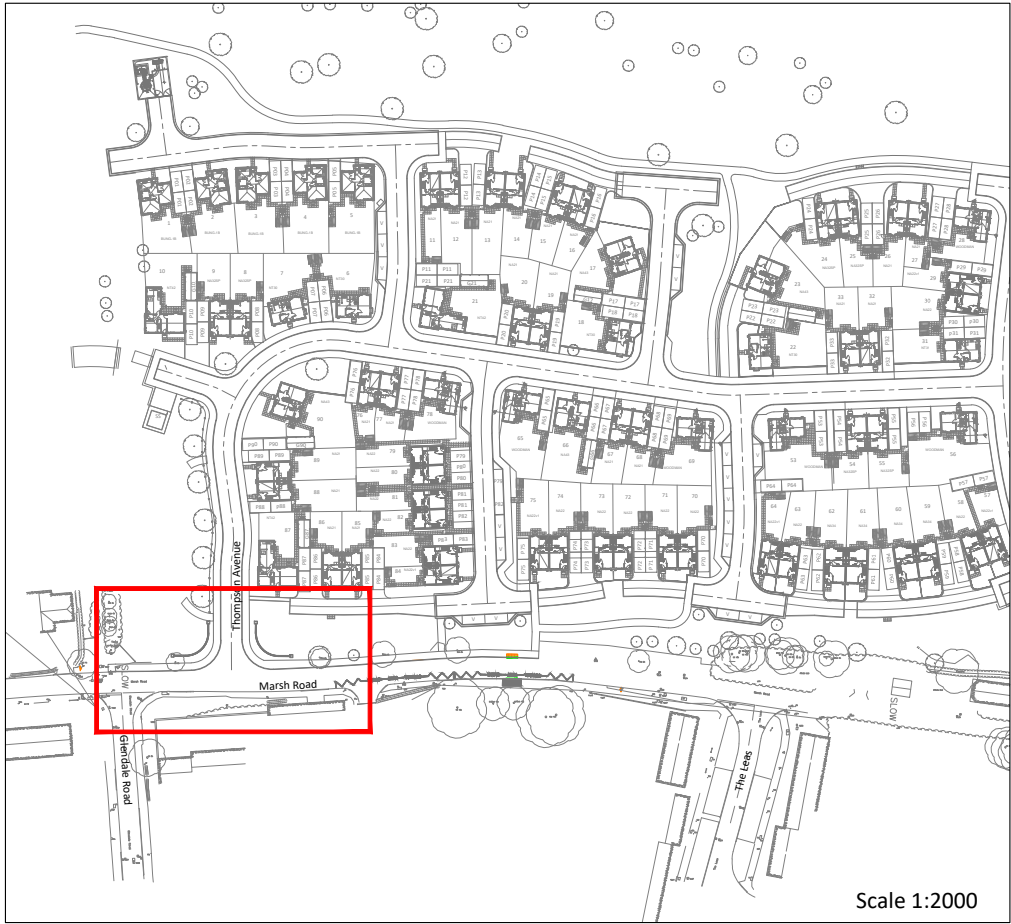

| REV | DATE     | DRAWN | DESCRIPTION                                 | APPR. |
|-----|----------|-------|---------------------------------------------|-------|
| A   | 31.08.22 | BDR   | Double yellow lines extended 10m into site. | -     |
|     |          |       |                                             |       |
|     |          |       |                                             |       |
|   |             |                          |             |
|---|-------------|--------------------------|-------------|
| PROJECT Development at Marsh Road<br>Burnham-on-Crouch   |             |                          |             |
| TITLE Proposed Parking Restrictions<br>TRO Plan   |             |                          |             |
| Taylor Wimpey East London<br>Ground Floor East Wing,<br>81 Brentwood,<br>1 London Road,<br>Brentwood,<br>Essex,<br>CM14 4QP<br>Tel: 01277 236800<br>Fax: 01277 236834<br>Web: www.taylorwimpey.co.uk |             |                          |             |
| CHECKED BY   |             | DATE                     | APPROVED BY |
| DRN BY BR   | SCALE 1:500 | DRAWING NUMBER 21635-003 | REV A       |
| DATE 25.04.22   |             |                          |             |

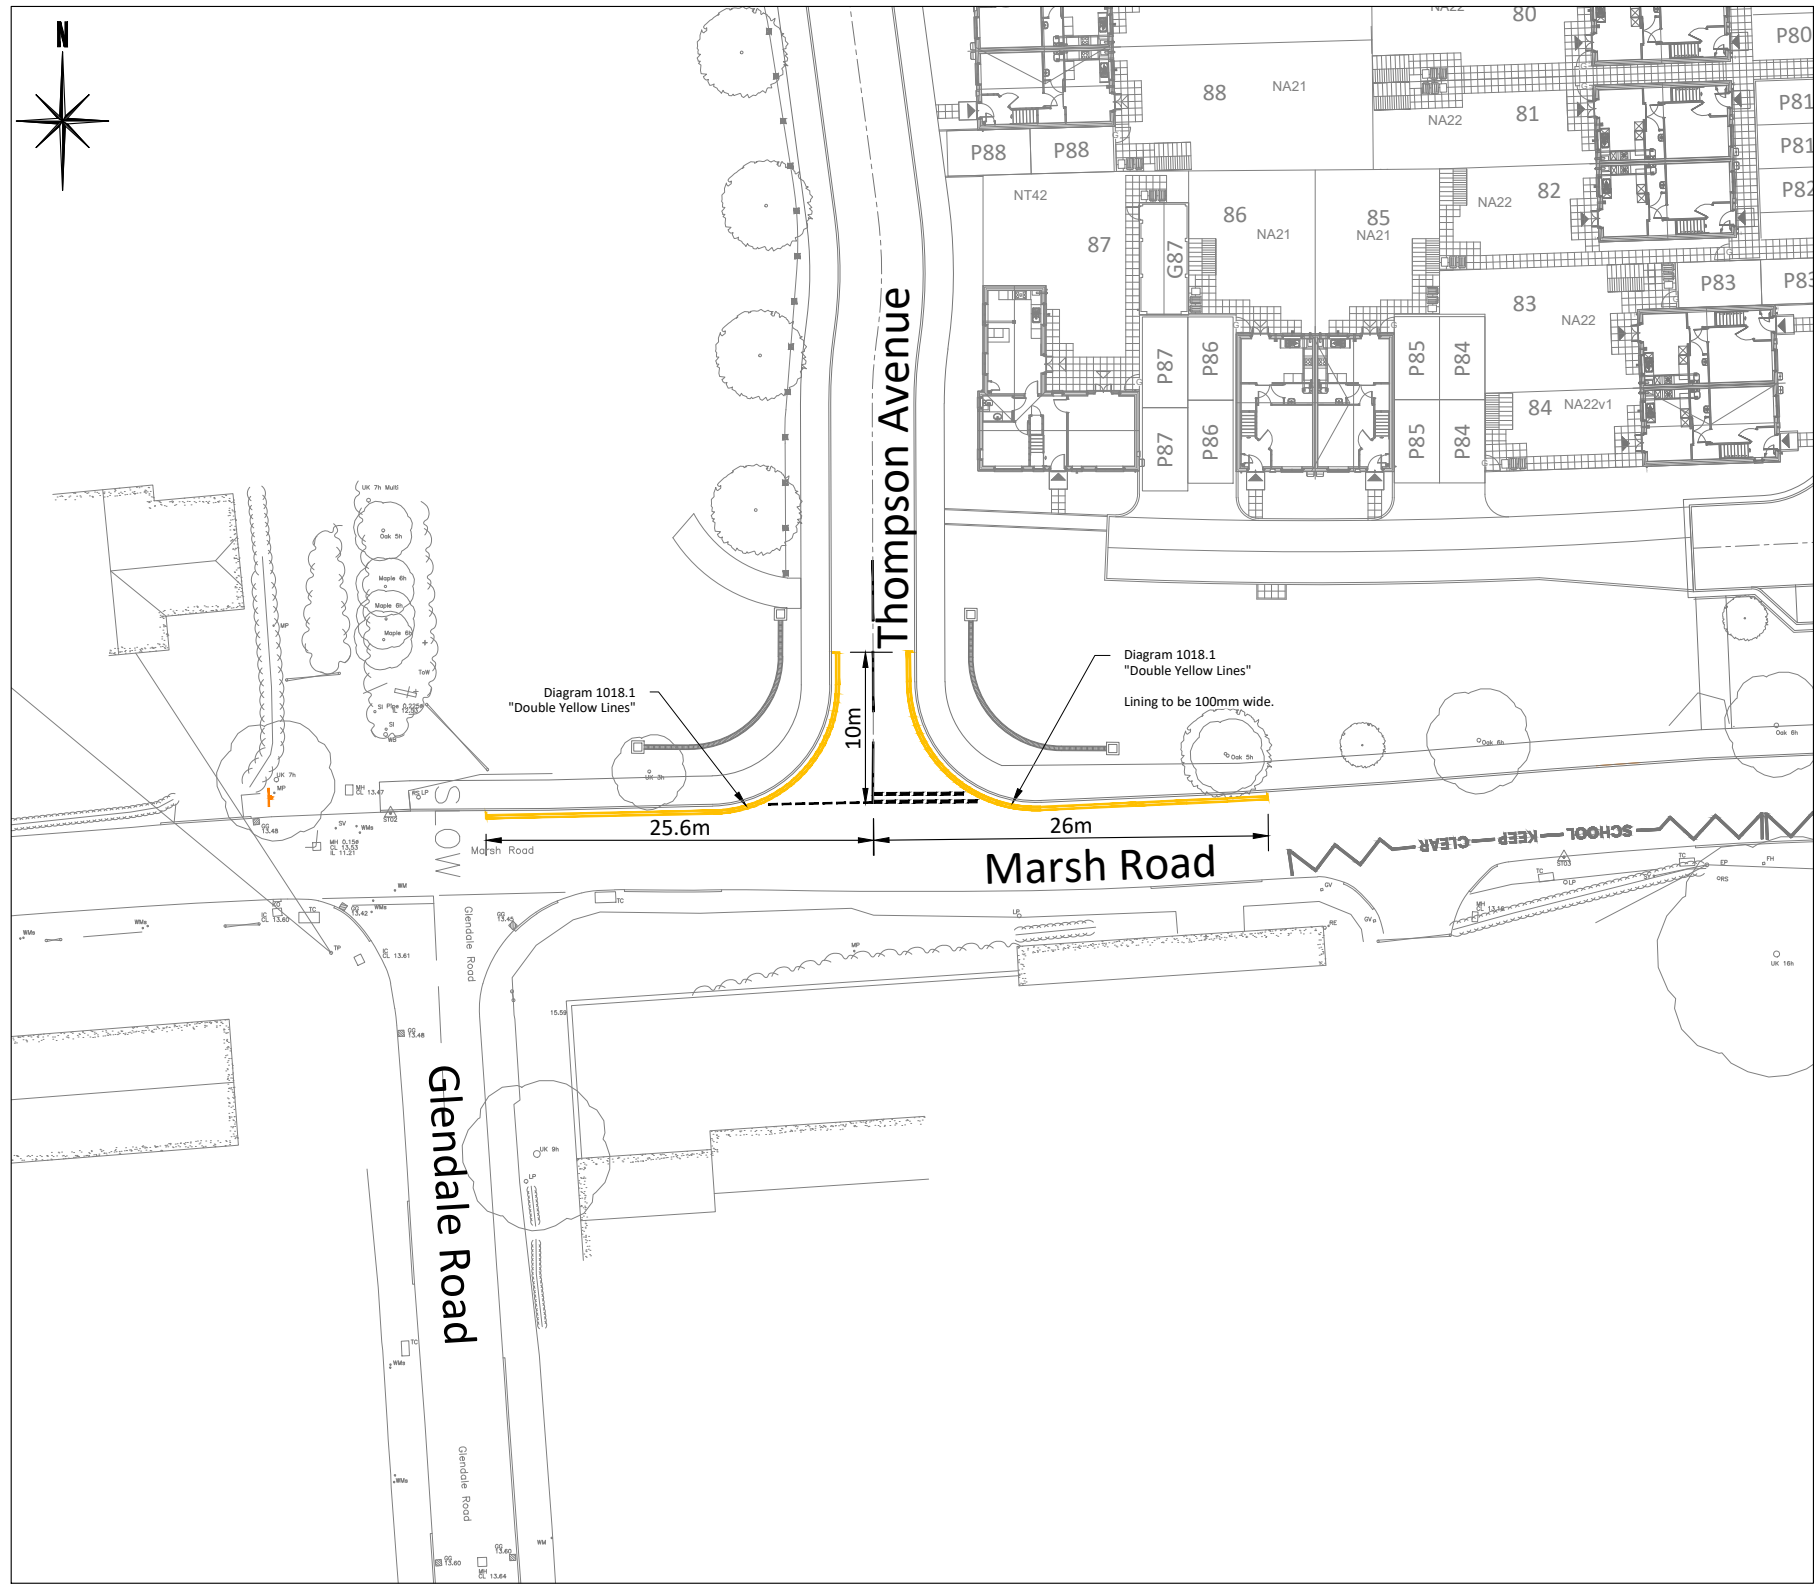