


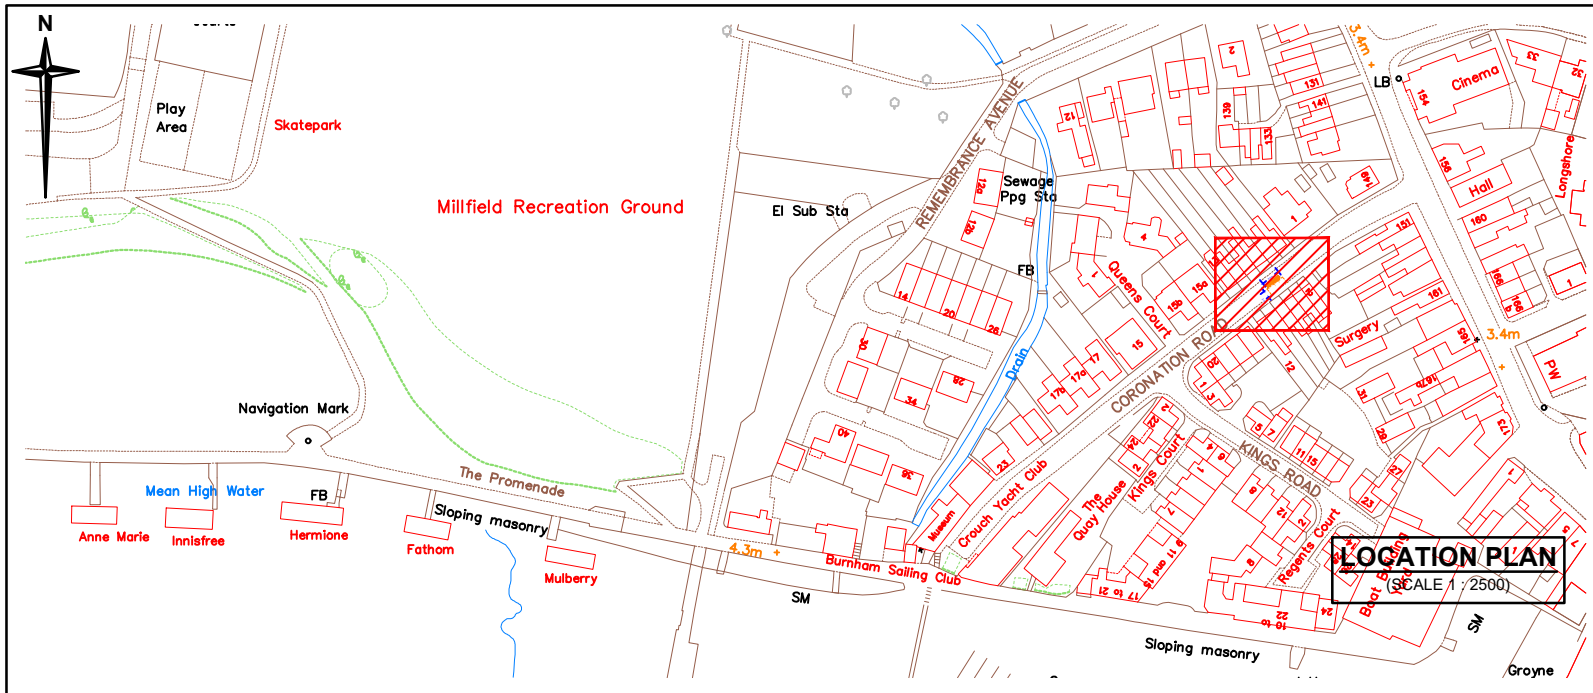

Notes

- Do not scale.

Key

- Area of interest
- New lining
- ↔ 10m Bay Dims
- ↔ 10m Carriageway Dims
- ↔ 10m Footway Dims

Rev.	Date	Description of revision	Drawn	Checked	Review'd	Approv'd

DRAWING STATUS

FOR CONSULTATION



Essex Highways, Seax House, Victoria Road South,
Chelmsford, CM1 1QH.
Tel: 0345 6037631

© Essex County Council

SCHEME TITLE

DISABLED BAY

DRAWING TITLE

6 CORONATION ROAD, BURNHAM-ON-CROUCH

DESIGNED	DRAWN	CHECKED	REVIEWED	APPROVED
AA	AA			
DATE	DATE	DATE	DATE	DATE
APR 22	APR 22			

DRAWING UNITS U.N.O.

DIMENSIONS IN MILLIMETRES
LEVELS IN METRES

SCALE AT A4 (297x210mm)

AS SHOWN

DRAWING No.	REV.
2718698-12-001	-

