



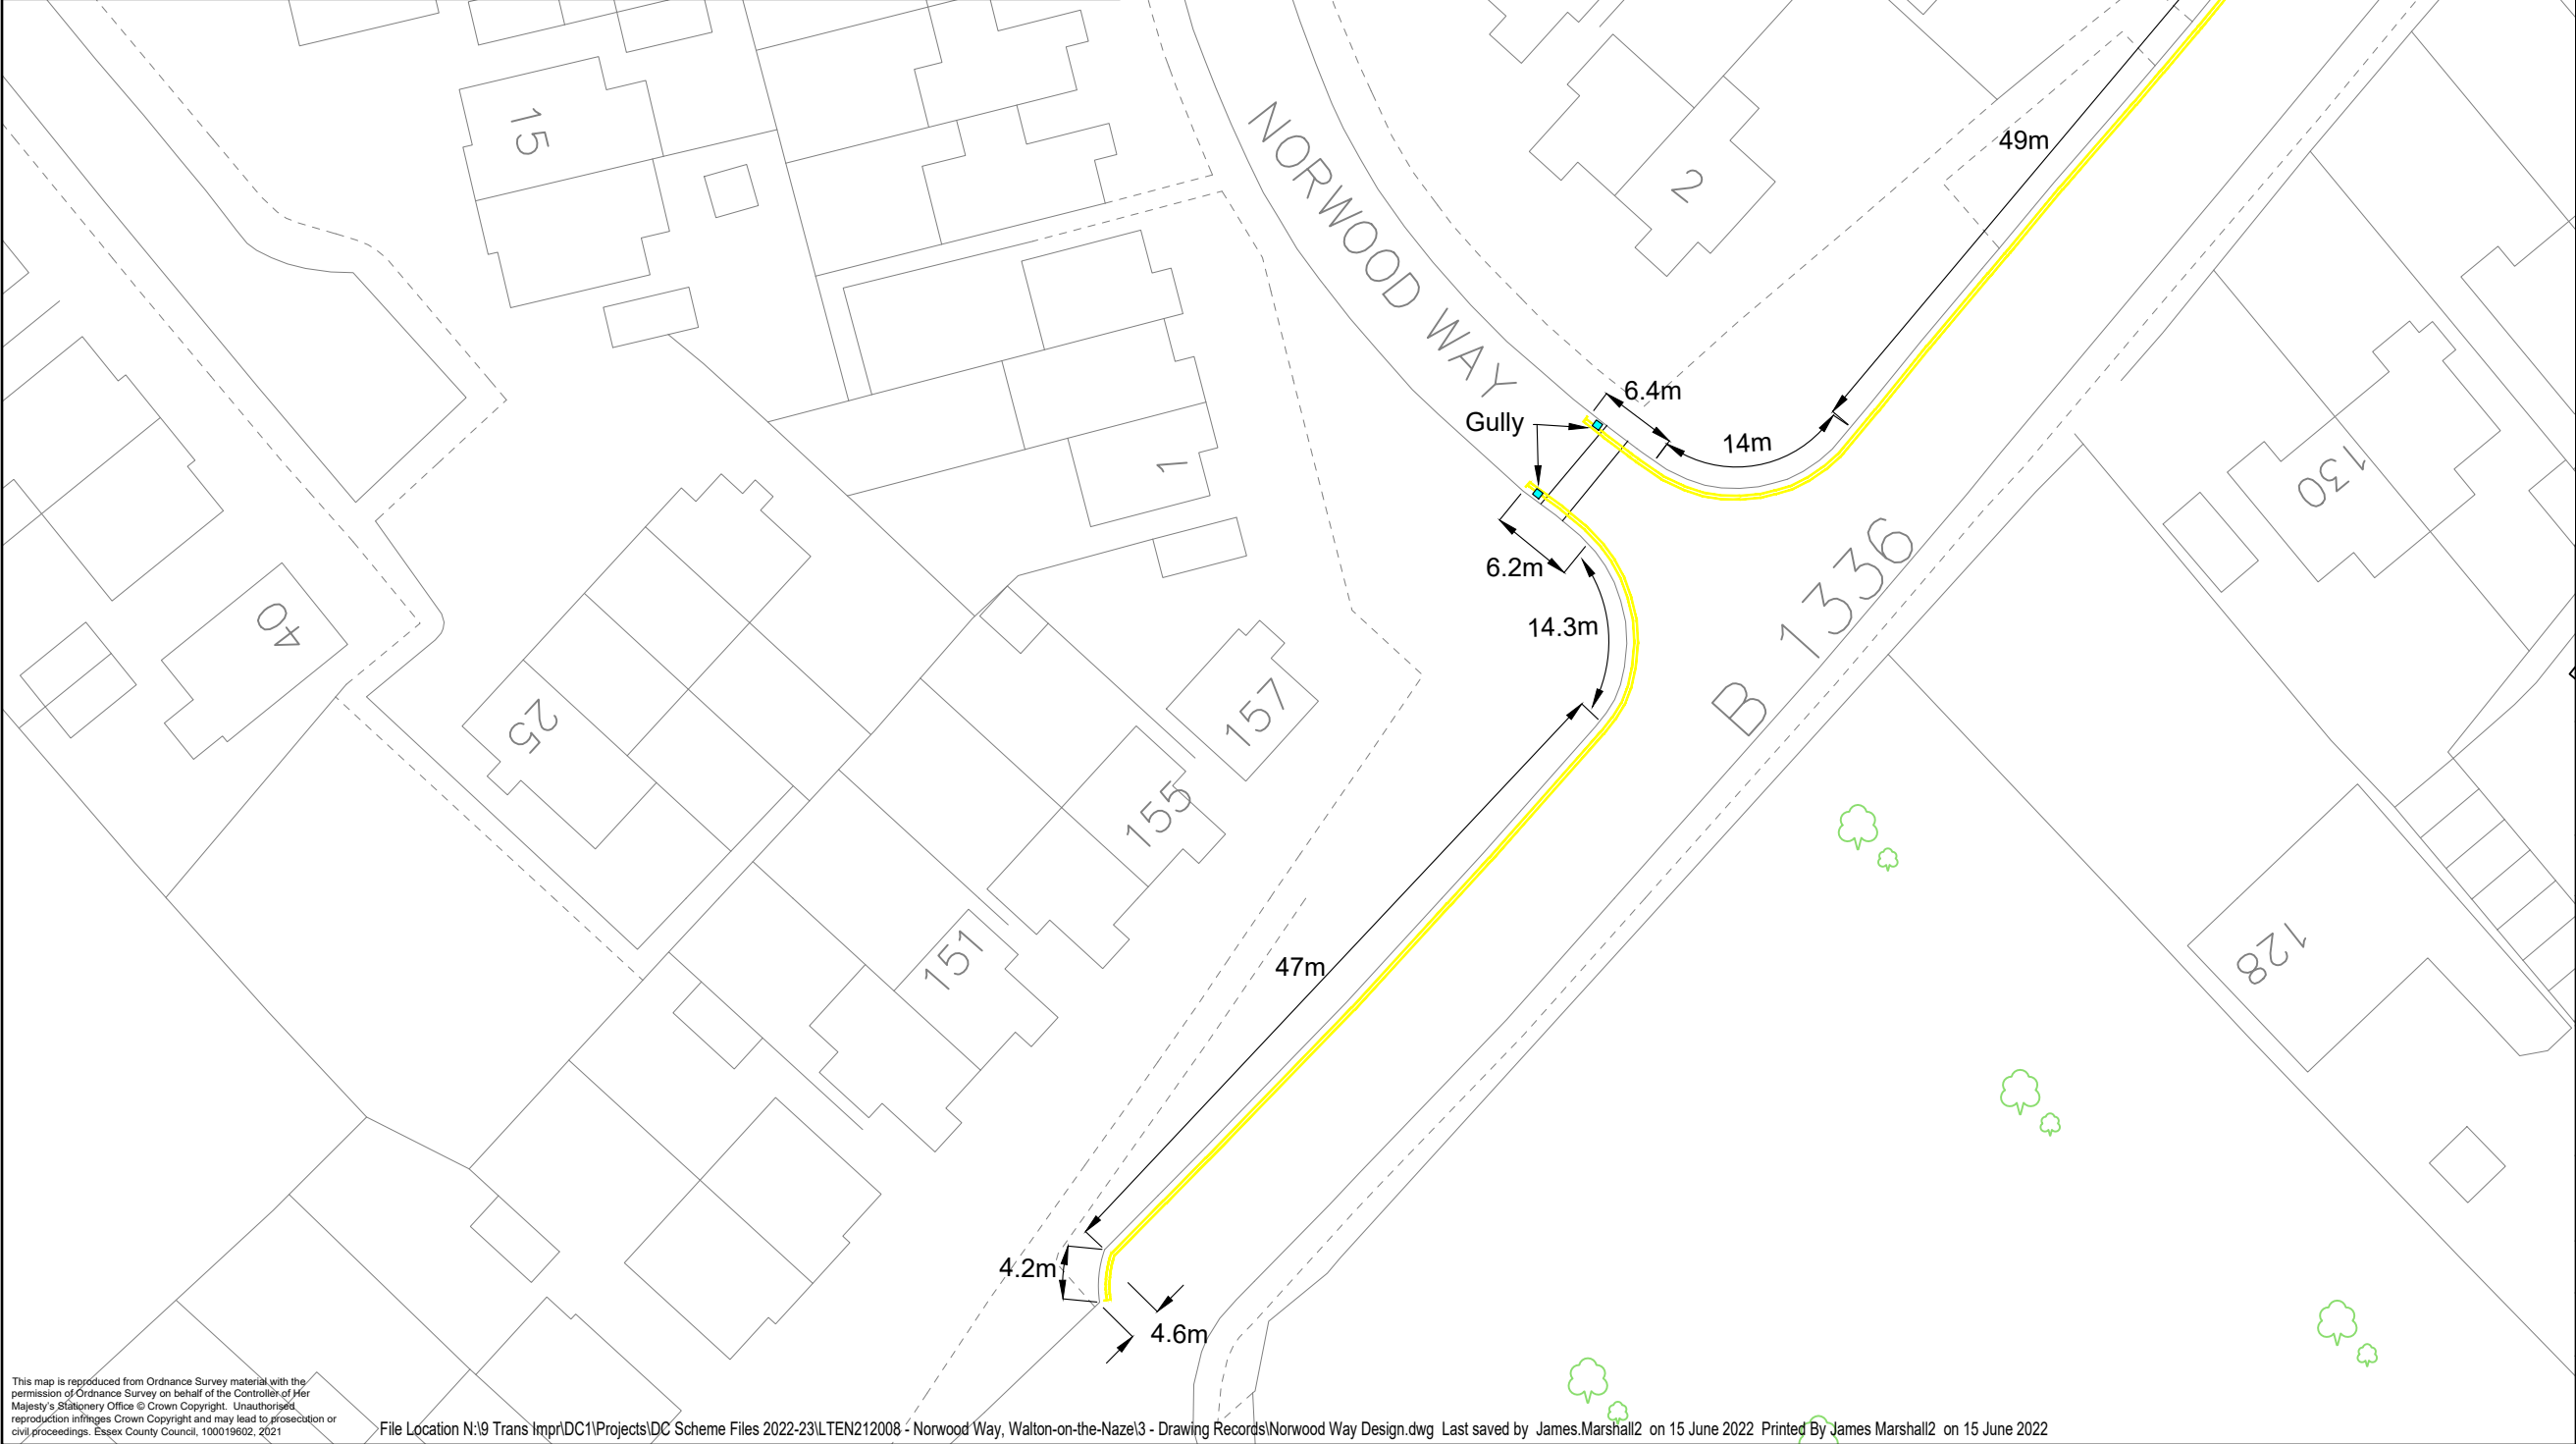

NOTES

1. DO NOT SCALE FROM DRAWING.

LENGTH OF PARKING RESTRICTION

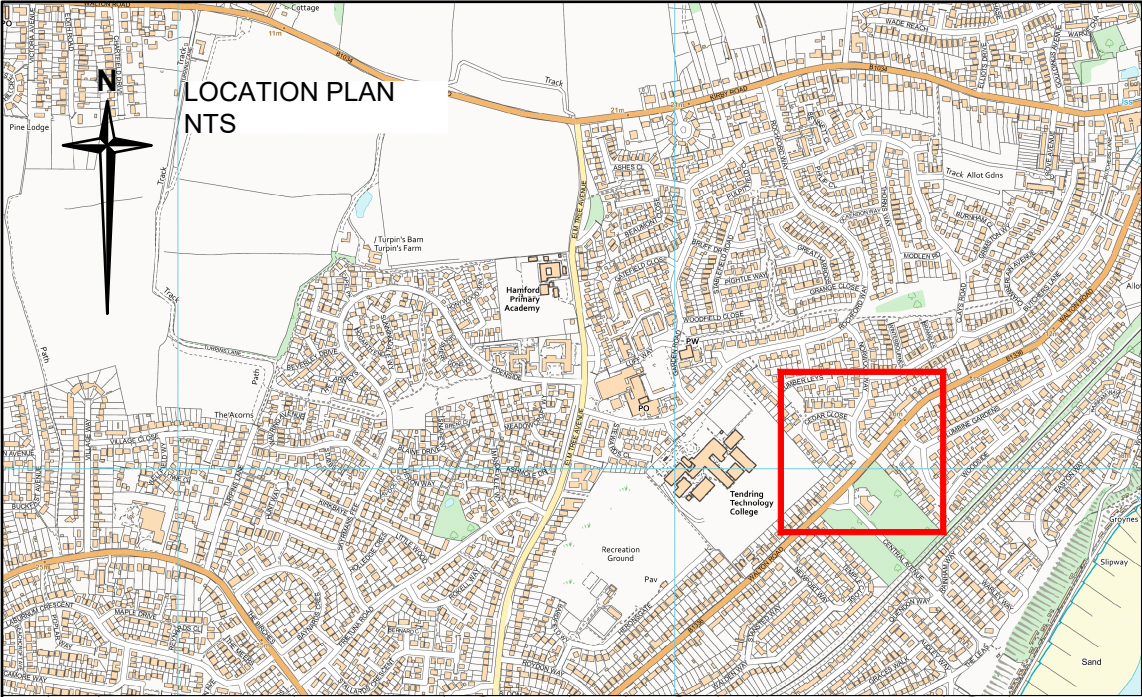

EXISTING GULLIES



Rev	Date	Description of revision	Drawn	Checked	Reviewed	Approved

DRAWING STATUS
FOR INFORMATION



Essex Highways, Seax House, Victoria Road South,
Chelmsford, CM1 1QH.
Tel: 0345 6037631
© Essex County Council

SCHEME TITLE
**NORWOOD WAY,
WALTON-ON-THE-NAZE**

DRAWING TITLE
**TRO CONSULTATION DRAWING
EXTENTS OF NWAAT
RESTRICTIONS**

DESIGNED	DRAWN JM	CHECKED	REVIEWED	APPROVED
DATE JUN 22	DATE	DATE	DATE	DATE

DRAWING UNITS U.N.O.
DIMENSIONS IN MILLIMETRES
LEVELS IN METRES

SCALE AT A3 (420x297mm)
AS SHOWN

DRAWING No.
LTEN212008-002

REV.
-

