



Location Plan
Rayleigh Road,
Mount Pleasant Road,
Hutton, Brentwood.
Scale 1250

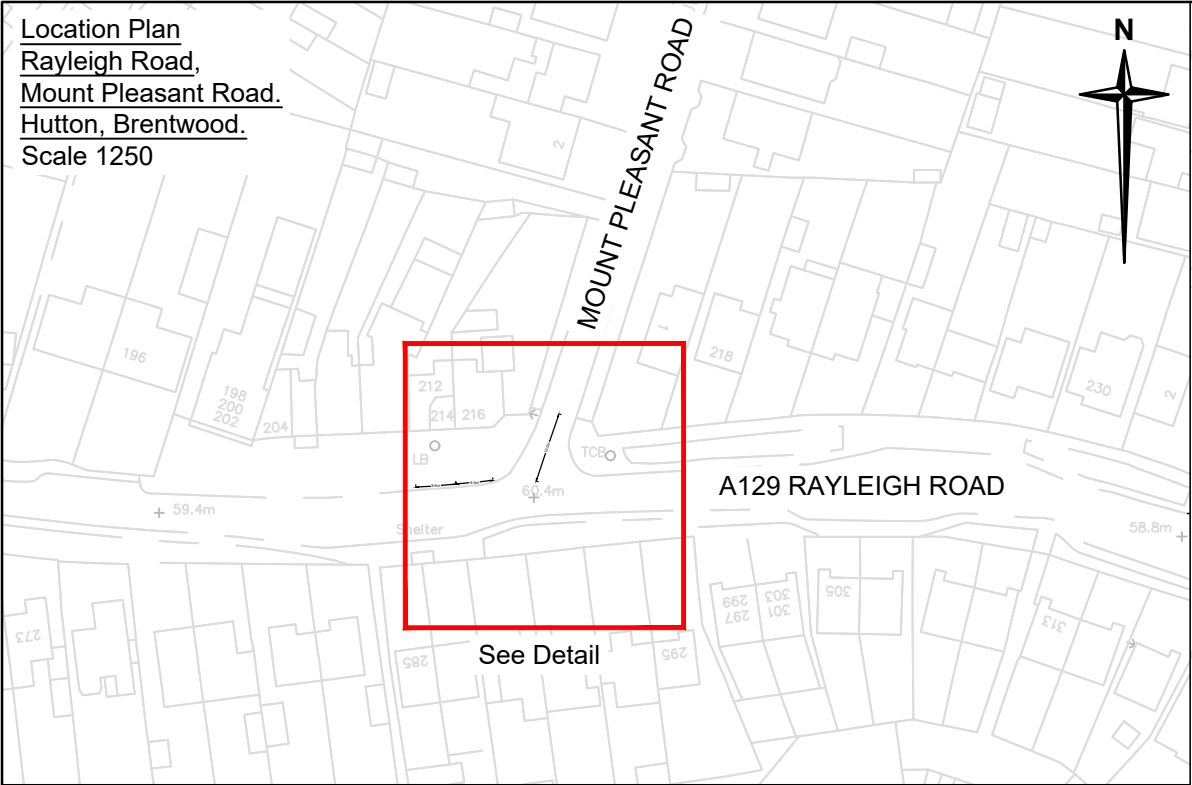

Detailed Plan
Rayleigh Road,
Mount Pleasant Road,
Hutton, Brentwood.
Scale 1:250

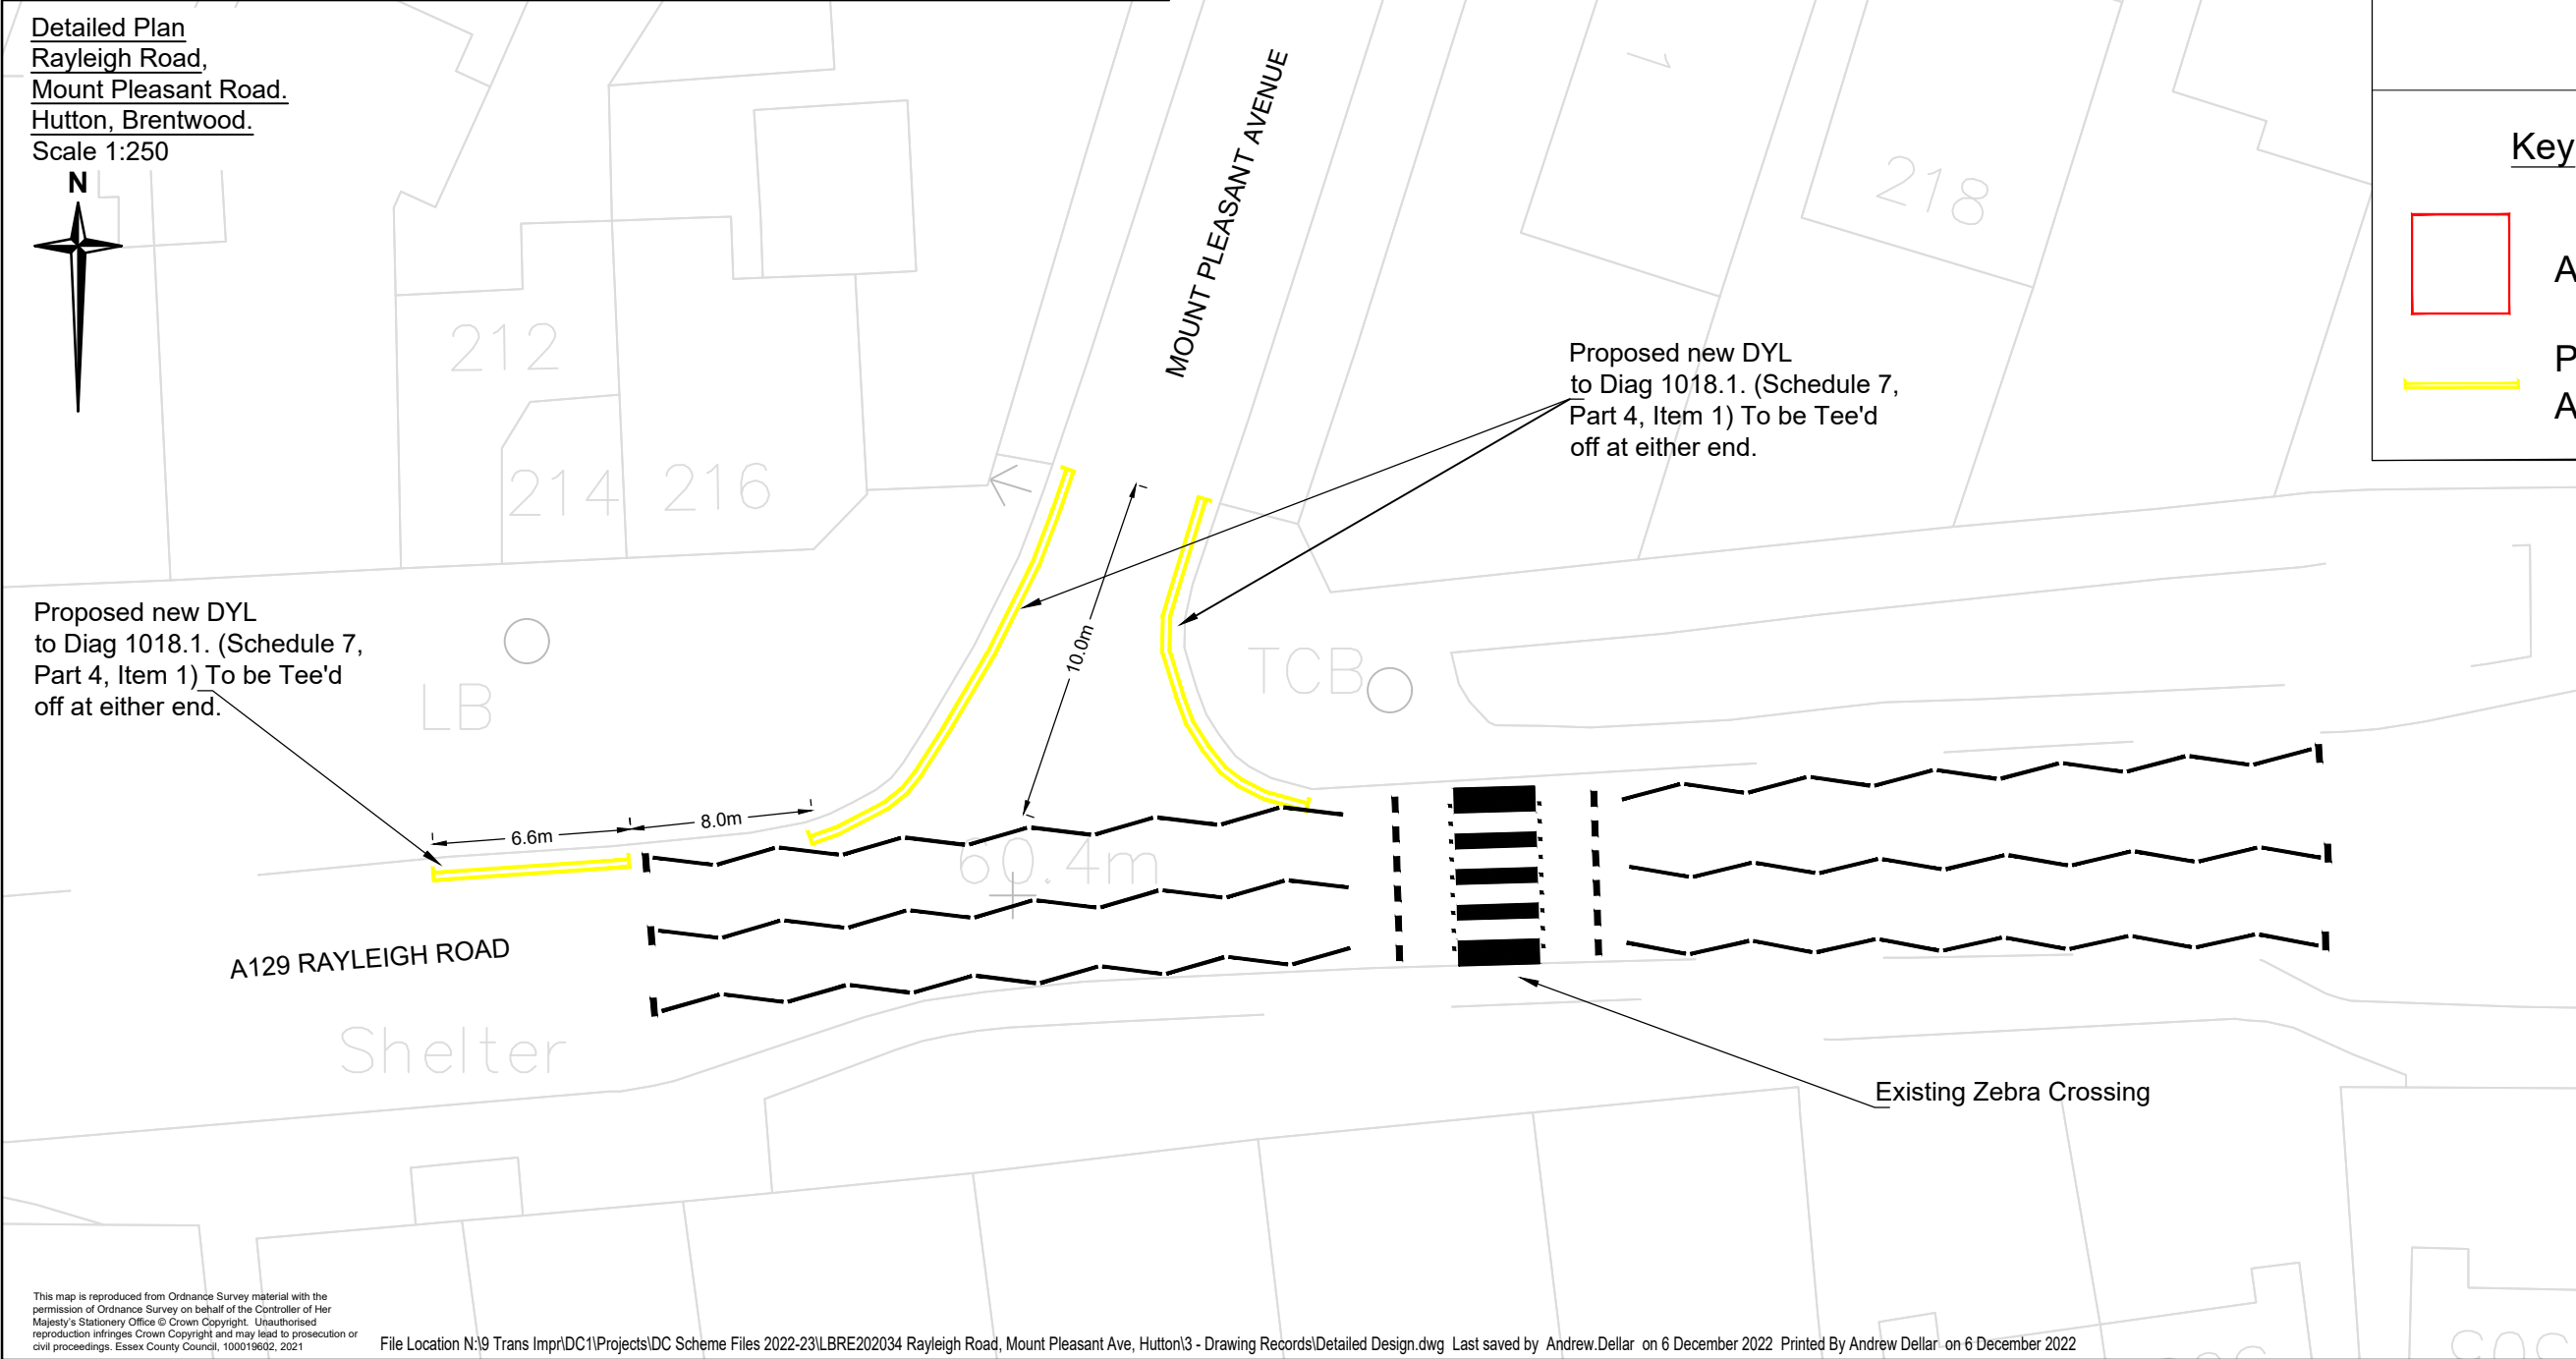

Notes

1. Do not scale. This drawing is to be read in conjunction with all other contract drawings and documents.
2. All works to be in accordance with the Department of Transports Specification for Highway Works and Essex County Council Specifications and Standard Construction Drawings.
3. All existing signs to be retained unless stated otherwise. Any defects to existing signs and/or posts noted by the contractor during the works to be reported to the Engineer.
4. All traffic signs and lines are to comply with The Traffic Signs Regulations and General Directions 2016. Markings are to be yellow thermoplastic screed with applied solid glass beads unless otherwise stated.

Key



Area of interest



Proposed No Waiting
At Any Time

Rev	Date	Description of revision	Drawn	Checked	Reviewed	Approved

DRAWING STATUS
FOR INFORMATION



Essex Highways, Seax House, Victoria Road South,
Chelmsford, CM1 1QH.
Tel: 0345 6037631
© Essex County Council

SCHEME TITLE
**A129 RAYLEIGH ROAD/MOUNT
PLEASANT ROAD, HUTTON,
BRENTWOOD LBRE20234**

DRAWING TITLE
**PROPOSED NO WAITING AT ANY
TIME**

DESIGNED	DRAWN	CHECKED	REVIEWED	APPROVED
AD	AD			
DATE	DATE	DATE	DATE	DATE
NOV 22	NOV 22			

DRAWING UNITS U.N.O.
DIMENSIONS IN METRES
LEVELS IN MILLIMETRES

SCALE AT A3 (420x297mm)
As Shown

DRAWING No.
LBRE202034-00-001

REV.
-

