


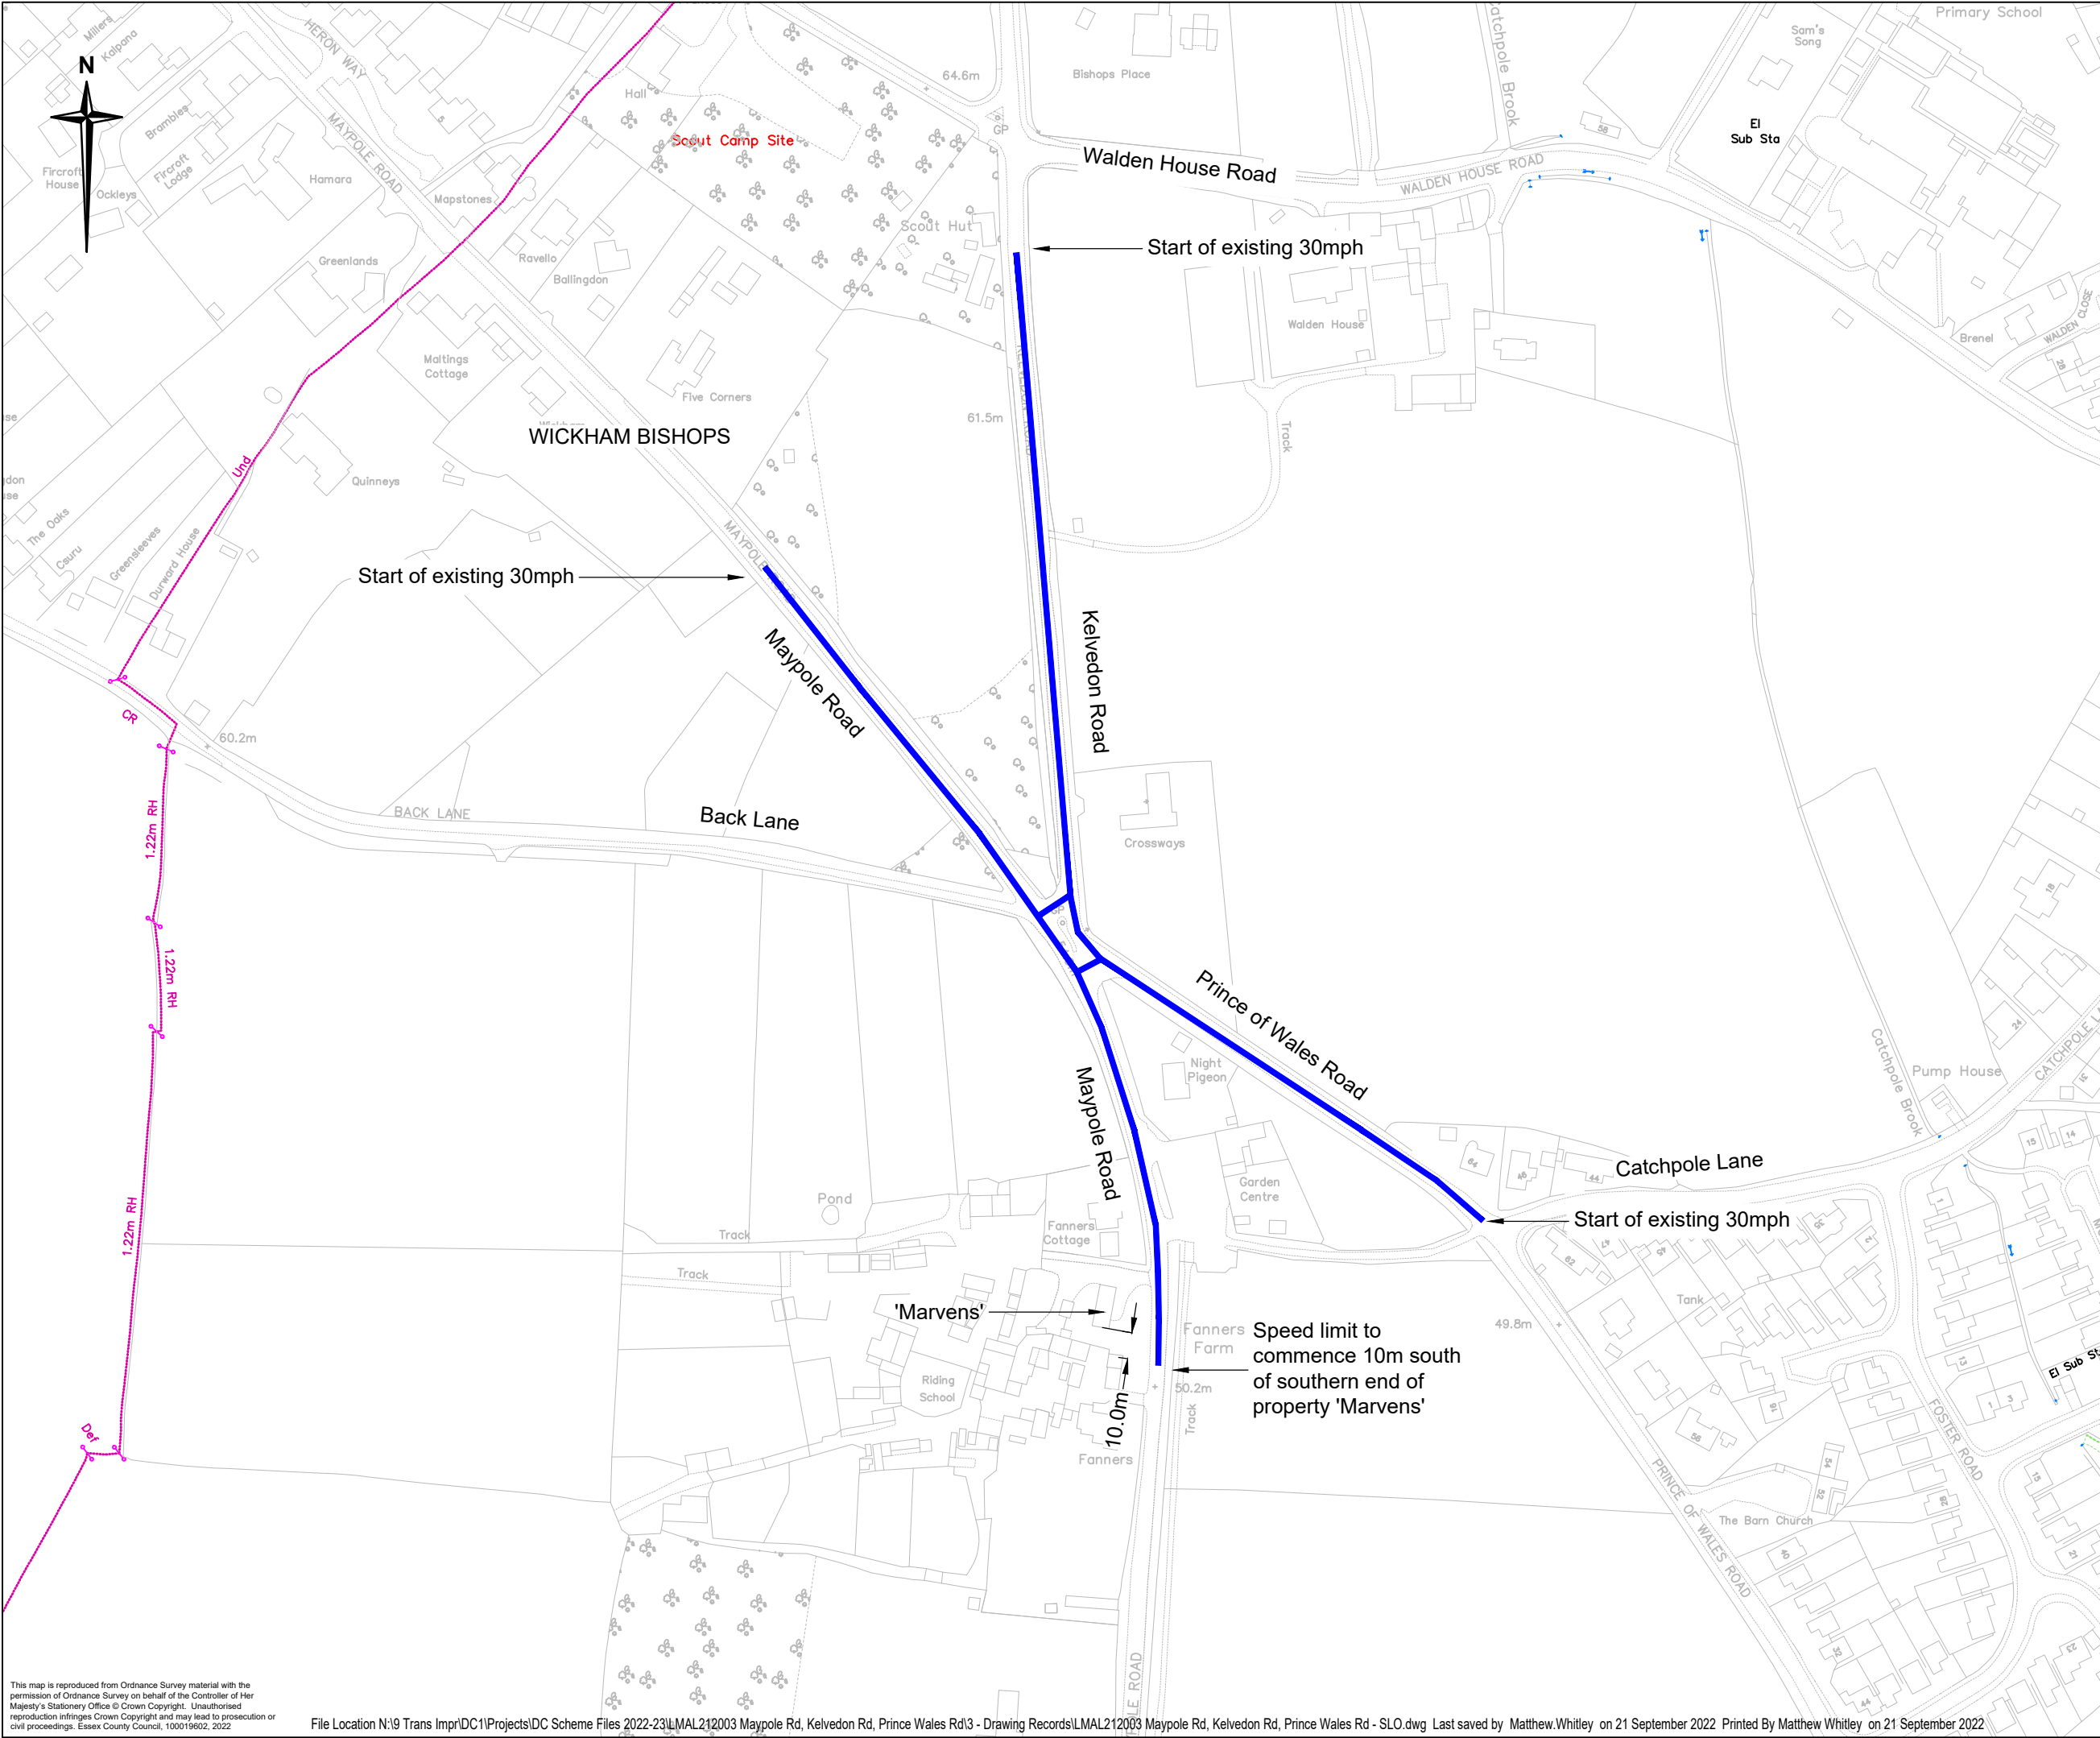

Notes

1. Do not scale.

Key

Proposed speed limit reduction from 60mph to 40mph

Rev.	Date	Description of revision	Drawn	Checked	Reviewed	Approved

DRAWING STATUS

FOR INFORMATION

Essex Highways

Essex Highways, Seax House, Victoria Road South, Chelmsford, CM1 1QH.
Tel: 0345 6037631

© Essex County Council

SCHEME TITLE

MAYPOLE RD/ KELVEDON RD/
PRINCE OF WALES RD,
WICKHAM BISHOPS
16223101191600014

DRAWING TITLE

SLO PLAN

DESIGNED	DRAWN	CHECKED	REVIEWED	APPROVED
MJW	MJW	LCN	MJW	SLS
DATE	DATE	DATE	DATE	DATE
SEP 22	SEP 22	SEP 22	SEP22	SEP 22
DRAWING UNITS U.N.O.			SCALE AT A3 (420x297mm)	
DIMENSIONS IN MILLIMETRES			NTS	
LEVELS IN METRES				

DRAWING No.	REV.
LMAL212003-100-02	-

Jacobs

Essex County Council

This map is reproduced from Ordnance Survey material with the permission of Ordnance Survey on behalf of the Controller of Her Majesty's Stationery Office © Crown Copyright. Unauthorised reproduction infringes Crown Copyright and may lead to prosecution or civil proceedings. Essex County Council, 100019602, 2022