



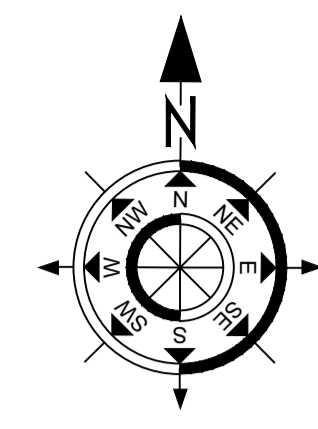

600mm Ø sign mounted on a sign post.
 DIAG 670 - Facing North
 DIAG 671- Facing South

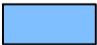


300mm Ø repeater signs mounted back to back on lamp column

- Key:**
-  Proposed 40mph speed limit
 -  Existing national speed limit to remain
 -  Existing 30mph speed limit to remain

Rev	Description	Date	Drawn	Checked

Drawing Approval Status:-
 N/A Section 104 N/A Section 38 N Section 278

FOR APPROVAL



Wormald Burrows Partnership Ltd
 Civil Engineering Consultants
 12a - 18a Hitchin Street, Biggleswade, SG18 8AX
 Tel: (01767) 317244 Fax: (01767) 315434
 Web: www.wormburp.com Email: engineer@wormburp.com

Project:
 Little Walden Road
 Saffron Walden
 Essex

Drawing Description:
 Section 278 Works
 Speed Limit- Option B

Client:




Abbey House
 2 South Road
 Potters Bar
 Hertfordshire
 EN6 5DU

Drawing Number:
E3843/383


Client Reference:

Scale: 1:500 @ A1
 1:1000 @ A3

Designed By: ACC Date: 08.12.23	Drawn By: TA Date: 08.12.23	Checked By: ACC Date: 08.12.23
--	--------------------------------------	---

Certified by Afnor UK

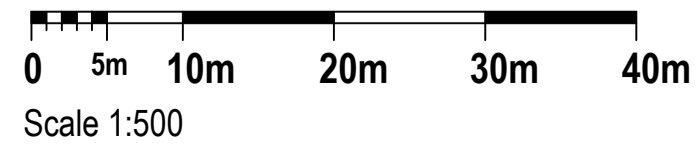

Existing National speed limit sign facing South to be replaced with 40mph 600mm Ø sign
 Existing 30 mph 600mm Ø sign facing North to remain

©This drawing is Copyright, Wormald Burrows Partnership Limited 2023.