

**KEY**

Proposed at any time waiting restriction



Proposed Mon-Fri, 8am-10 and 2pm-4pm waiting restriction



S1



S2



S3

Proposed sign post with corresponding sign as shown above

Existing lamp column

Existing bus stop clearway




Ingleton Wood LLP shall have no liability to the Employer arising out of any unauthorised modification or amendment to, or any transmission, copy or use of the material, or any proprietary work contained therein, by the Employer, Other Project Team Member, or any other third party. All dimensions are to be checked and verified on site by the Main Contractor prior to commencement, any discrepancies are to be reported to the Contract Administrator. This drawing is to be read in conjunction with all other relevant drawings and specifications. Do Not Scale Ingleton Wood LLP

PO1	Amended Key	16/08/24/RNL/MC
PO2	Amended double yellow line restrictions	31/07/24/RNL/MC
PO3	Removed sign posts	29/04/24/RNL/MC
PO4	Amended double yellow line restrictions	04/03/24/RNL/MC
PO5	Removed all single yellow line restrictions	20/01/24/RNL/MC
PO7	First Issue	25/10/23/RNL/MC
Rev	Description	Date
Project No	Scale @ A3	Drawn By
502306	1:200	RNL



Project:  
**Limebrook Primary School**  
 Limebrook Way  
 Maldon  
 CM9 6FY  
 Client:  
**Morgan Sindell Group**

File:  
**Proposed Traffic Regulation Order**  
 General Arrangement Plan- Sheet 1 of 3  
 Drawing Number:  
**LIMBRK-IWD-ZZ-ZZ-DR-C-6300**  
 Status: Purpose of Issue: Approval  
 Revision: P06

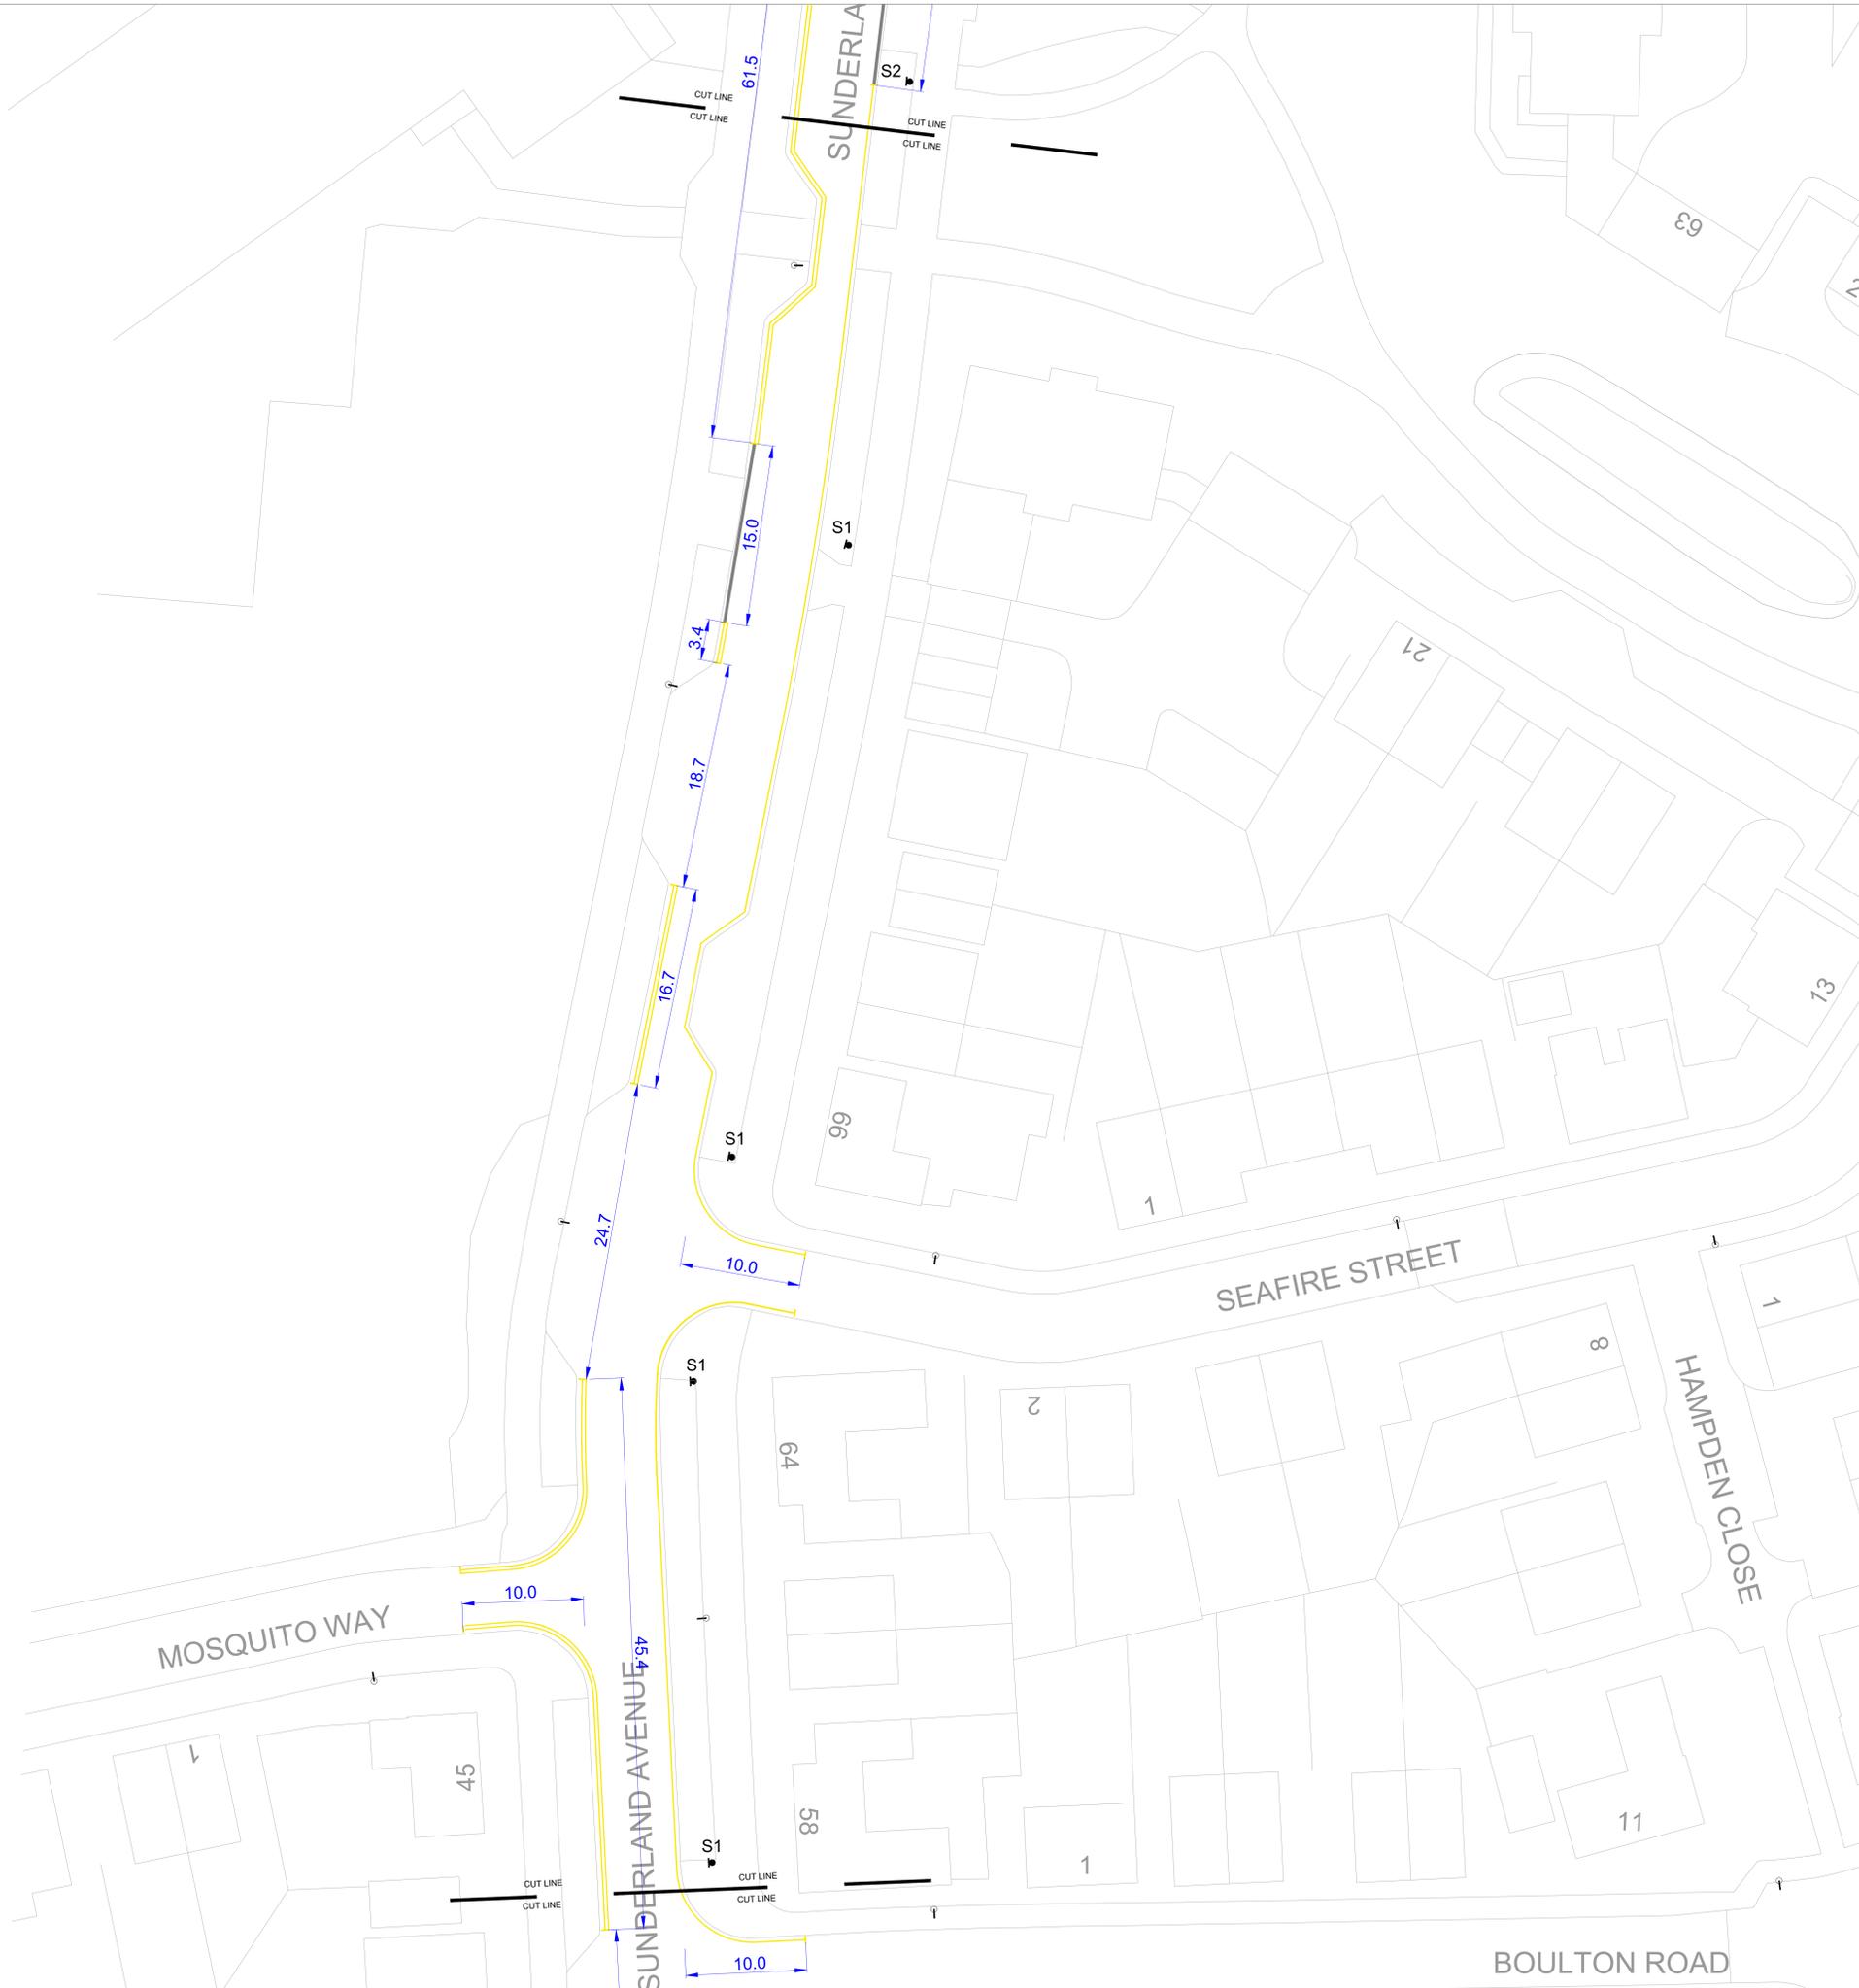

**KEY**

Proposed at any time waiting restriction



Proposed Mon-Fri, 8am-10 and 2pm-4pm waiting restriction



S1

S2

S3

Proposed sign post with corresponding sign as shown above

Existing lamp column

Existing bus stop clearway



PO1	Amended Key	16/08/24/RNL/MC
PO2	Amended double yellow line restrictions	21/07/24/RNL/MC
PO3	Removed sign posts	20/04/24/RNL/MC
PO4	Amended double yellow line restrictions	04/03/24/RNL/MC
PO5	Removed all single yellow line restrictions	20/01/24/RNL/MC
PO7	First Issue	25/10/23/RNL/MC
Rev	Description	Date
Project No	Scale @ A3	Drawn By
502306	1:200	RNL



Project:  
Limebrook Primary School  
Limebrook Way  
Maldon  
CM9 6FY  
Client:  
Morgan Sindell Group



**KEY**

Proposed at any time waiting restriction



Proposed Mon-Fri, 8am-10 and 2pm-4pm waiting restriction



S1



S2



S3

Proposed sign post with corresponding sign as shown above

Existing lamp column

Ingleton Wood LLP shall have no liability to the Employer arising out of any unauthorized modification or amendment to, or any transmission, copy or use of the material, or any proprietary work contained therein, by the Employer, Other Project Team Member, or any other third party. All dimensions are to be checked and verified on site by the Main Contractor prior to commencement, any discrepancies are to be reported to the Contract Administrator. This drawing is to be read in conjunction with all other relevant drawings and specifications. Do Not Scale

PO1	Amended Key	16/08/24 (RNL, MC)
PO2	Amended double yellow line restrictions	31/07/24 (RNL, MC)
PO3	Removed sign posts	29/04/24 (RNL, MC)
PO4	Amended double yellow line restrictions	04/03/24 (RNL, MC)
PO5	Removed all single yellow line restrictions	29/01/24 (RNL, MC)
PO7	First issue	25/10/23 (RNL, MC)
Rev	Description	Date
Project No	Scale @ A3	Drawn By
502306	1:200	RNL



Vision, form and function  
 Project:  
 Limebrook Primary School  
 Limebrook Way  
 Maldon  
 CM9 6FY  
 Client:  
 Morgan Sindell Group

File:  
 Proposed Traffic Regulation Order  
 General Arrangement Plan Sheet 3 of 3  
 Drawing Number:  
 LIMBRK-IWD-ZZ-ZZ-DR-C-6302  
 Status: Purpose of Issue: Revision:  
 S4 Approval P06