



Wider context plan. Scale - 1:1,000 @ A3

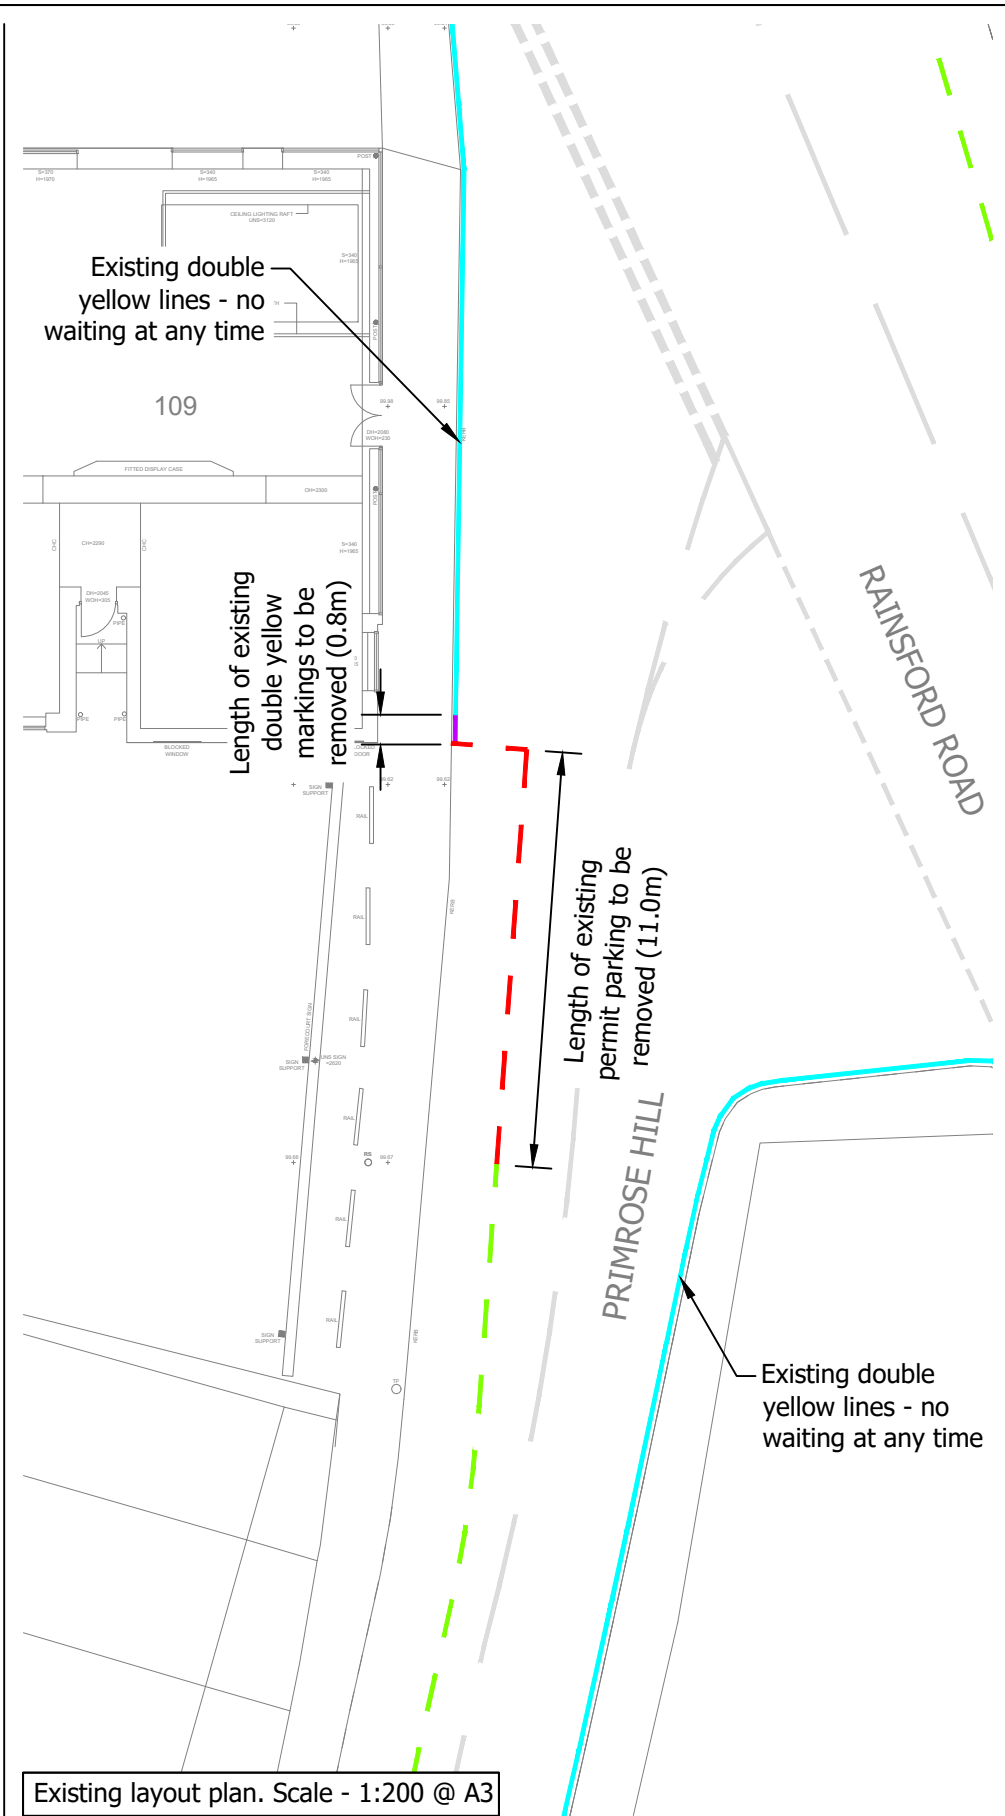

Existing layout plan. Scale - 1:200 @ A3

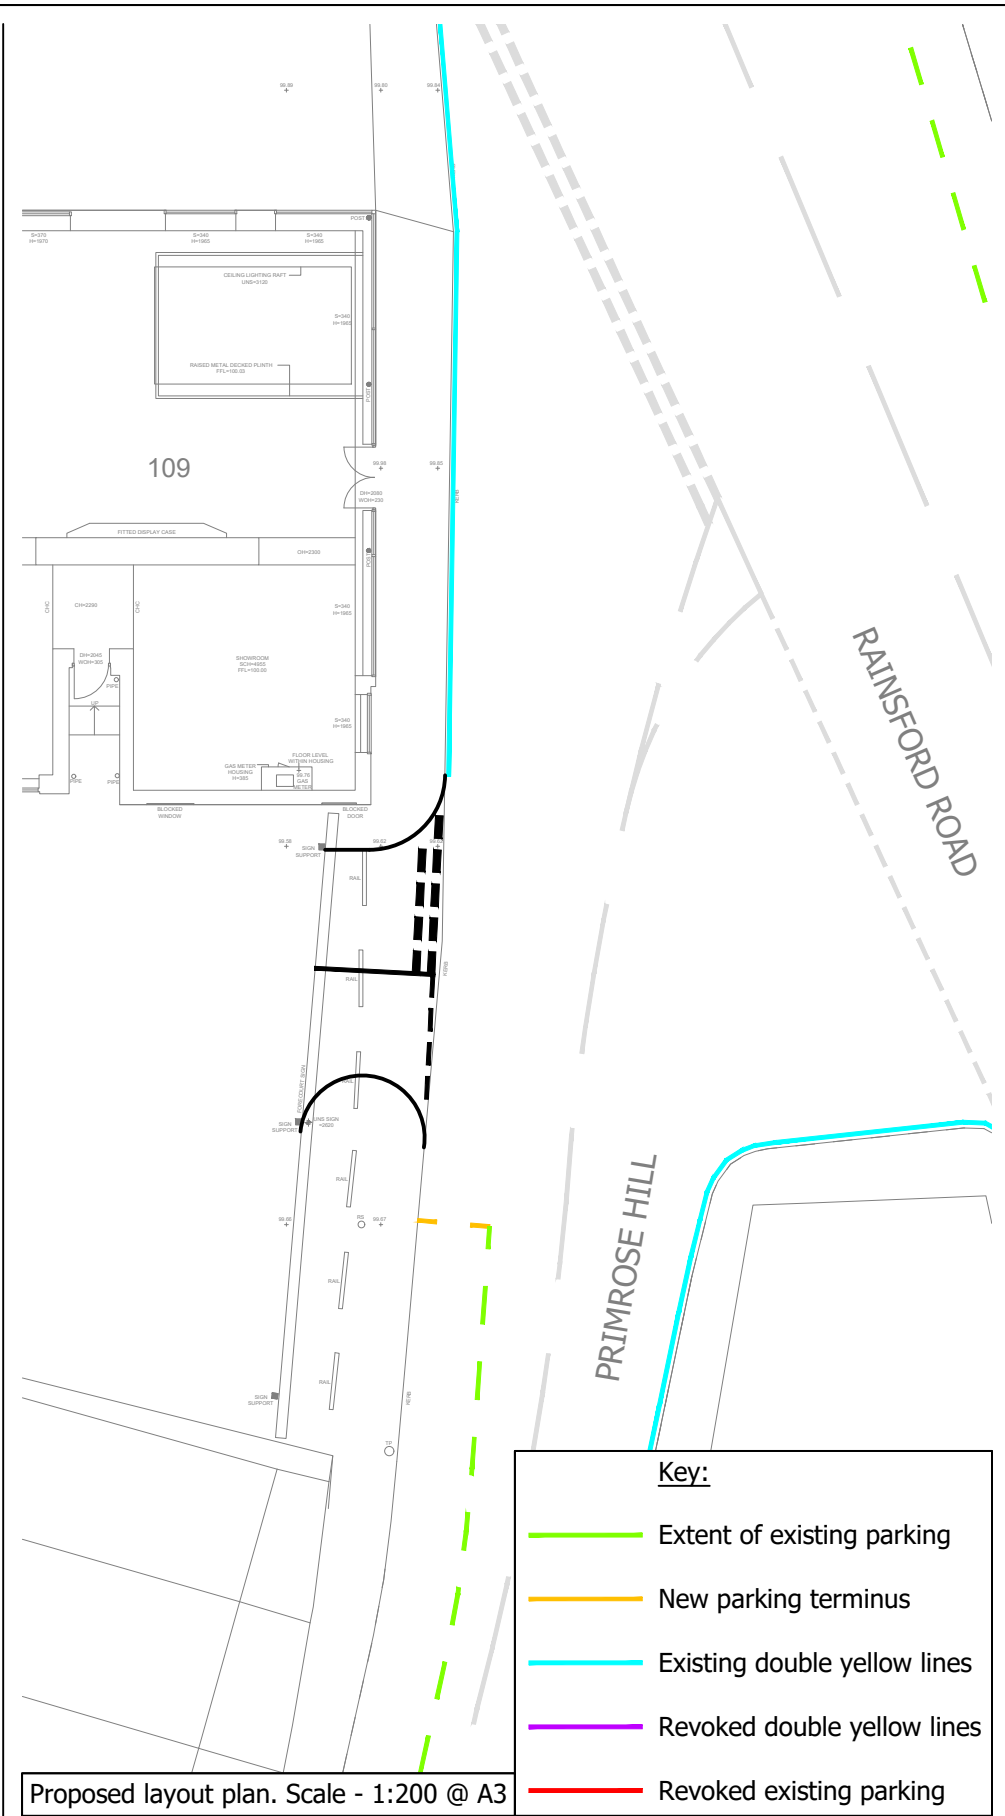

Proposed layout plan. Scale - 1:200 @ A3

Key:	
	Extent of existing parking
	New parking terminus
	Existing double yellow lines
	Revoked double yellow lines
	Revoked existing parking



Mayer Brown Limited
Lion House Oriental Road Woking Surrey GU22 8AR
Telephone 01483 750 508
enquiry@mayerbrown.co.uk www.mayerbrown.co.uk

client
SAINSBURY'S SUPERMARKETS LTD

project
SAINSBURY'S LOCAL STORE, 109 RAINSFORD ROAD,
CHELMSFORD

title
TRO AMENDMENTS ON PRIMROSE HILL

scale	AS SHOWN	drawn by	JME	checked by	RK
date created	JUNE 2025	date revised	AUG 2025	cad file	MASTER 2025-03-14
drawing number	SSLCHELMSFORDRAINSFORDROAD(LOCAL).1/05				
				suitability	rev.
				-	P5