


KEY

- Existing white line marking
- Existing double yellow line marking
- Existing parking bay marking to be removed
- Proposed Access Marking

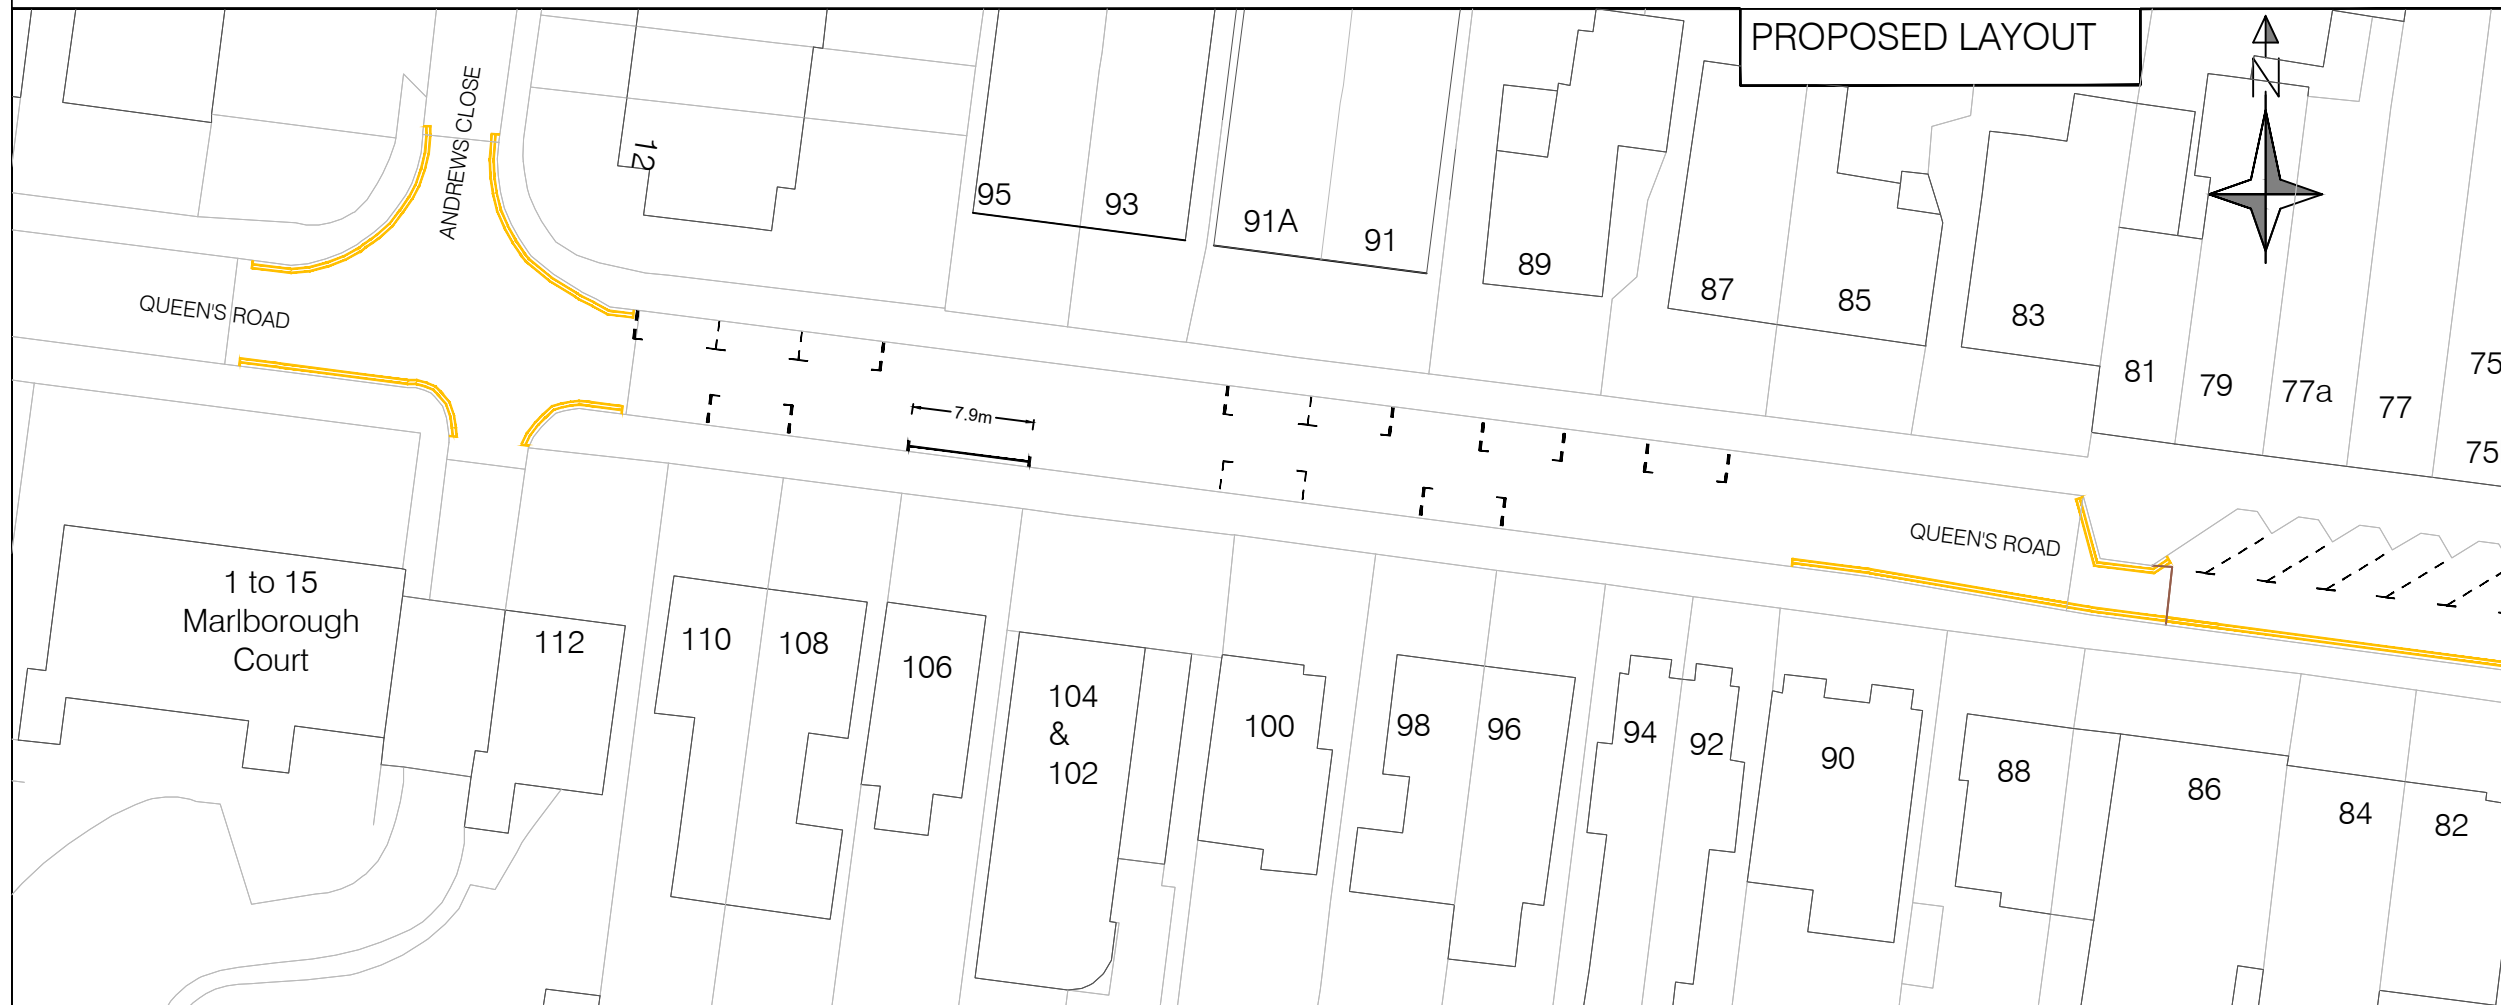

CLIENT		
106 QUEEN'S ROAD		
PROJECT		
DRIVEWAY ACCESS		
DRAWING TITLE		
TRAFFIC REGULATION ORDER PLAN REMOVAL OF EXISTING PARKING BAY		
DATE	DWG. No.	REV.
SEPT 2025	S1200-01	C
SCALE	DRAWN BY: KA	
1:500 (A3)	DATED 28/10/2025	
CHECKED BY: JD	DATED -	