


SECTION 278 WORKS
SUBJECT TO APPROVAL BY
ESSEX COUNTY COUNCIL

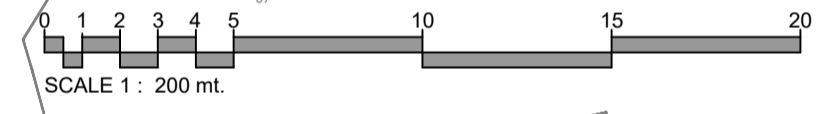


No Dimensions are to be scaled from this drawing.

- NOTES
1. The contractor is responsible for obtaining all necessary licence's for works in the Public Highway.
 2. All works within the public highway are to be constructed in accordance with the specification of the ESSEX COUNTY COUNCIL Development Construction Manual 2025 to the satisfaction of the Highways Inspector and Project Engineer.
 3. All necessary pedestrian and traffic management to be employed and agreed with the highway authority prior to works and be in accordance with Chapter 8 of the Traffic Signs Manual.
 4. Any damage caused to the existing highways during the course of construction works to be replaced as directed by and to the satisfaction of Essex County Council.
 5. All unreferenced road markings are existing & to remain.

Legend

Proposed Double Yellow Lines to Diag. 1018.1

REVISIONS			
P1	Preliminary Issue.	11/08/25	nas
P2	Dimensions revised. Existing Road name added.	13/08/25	nas
P3	Existing trees/vegetation omitted. Spot levels omitted.	12/09/25	nas
P4	Lower viewpoint removed from drawing. Visibility splays omitted. Road 1 text clarified and repositioned.	18/09/25	nas
P5	Location plan added.	02/10/25	nas
P6	Dimensions revised.	28/11/25	nas

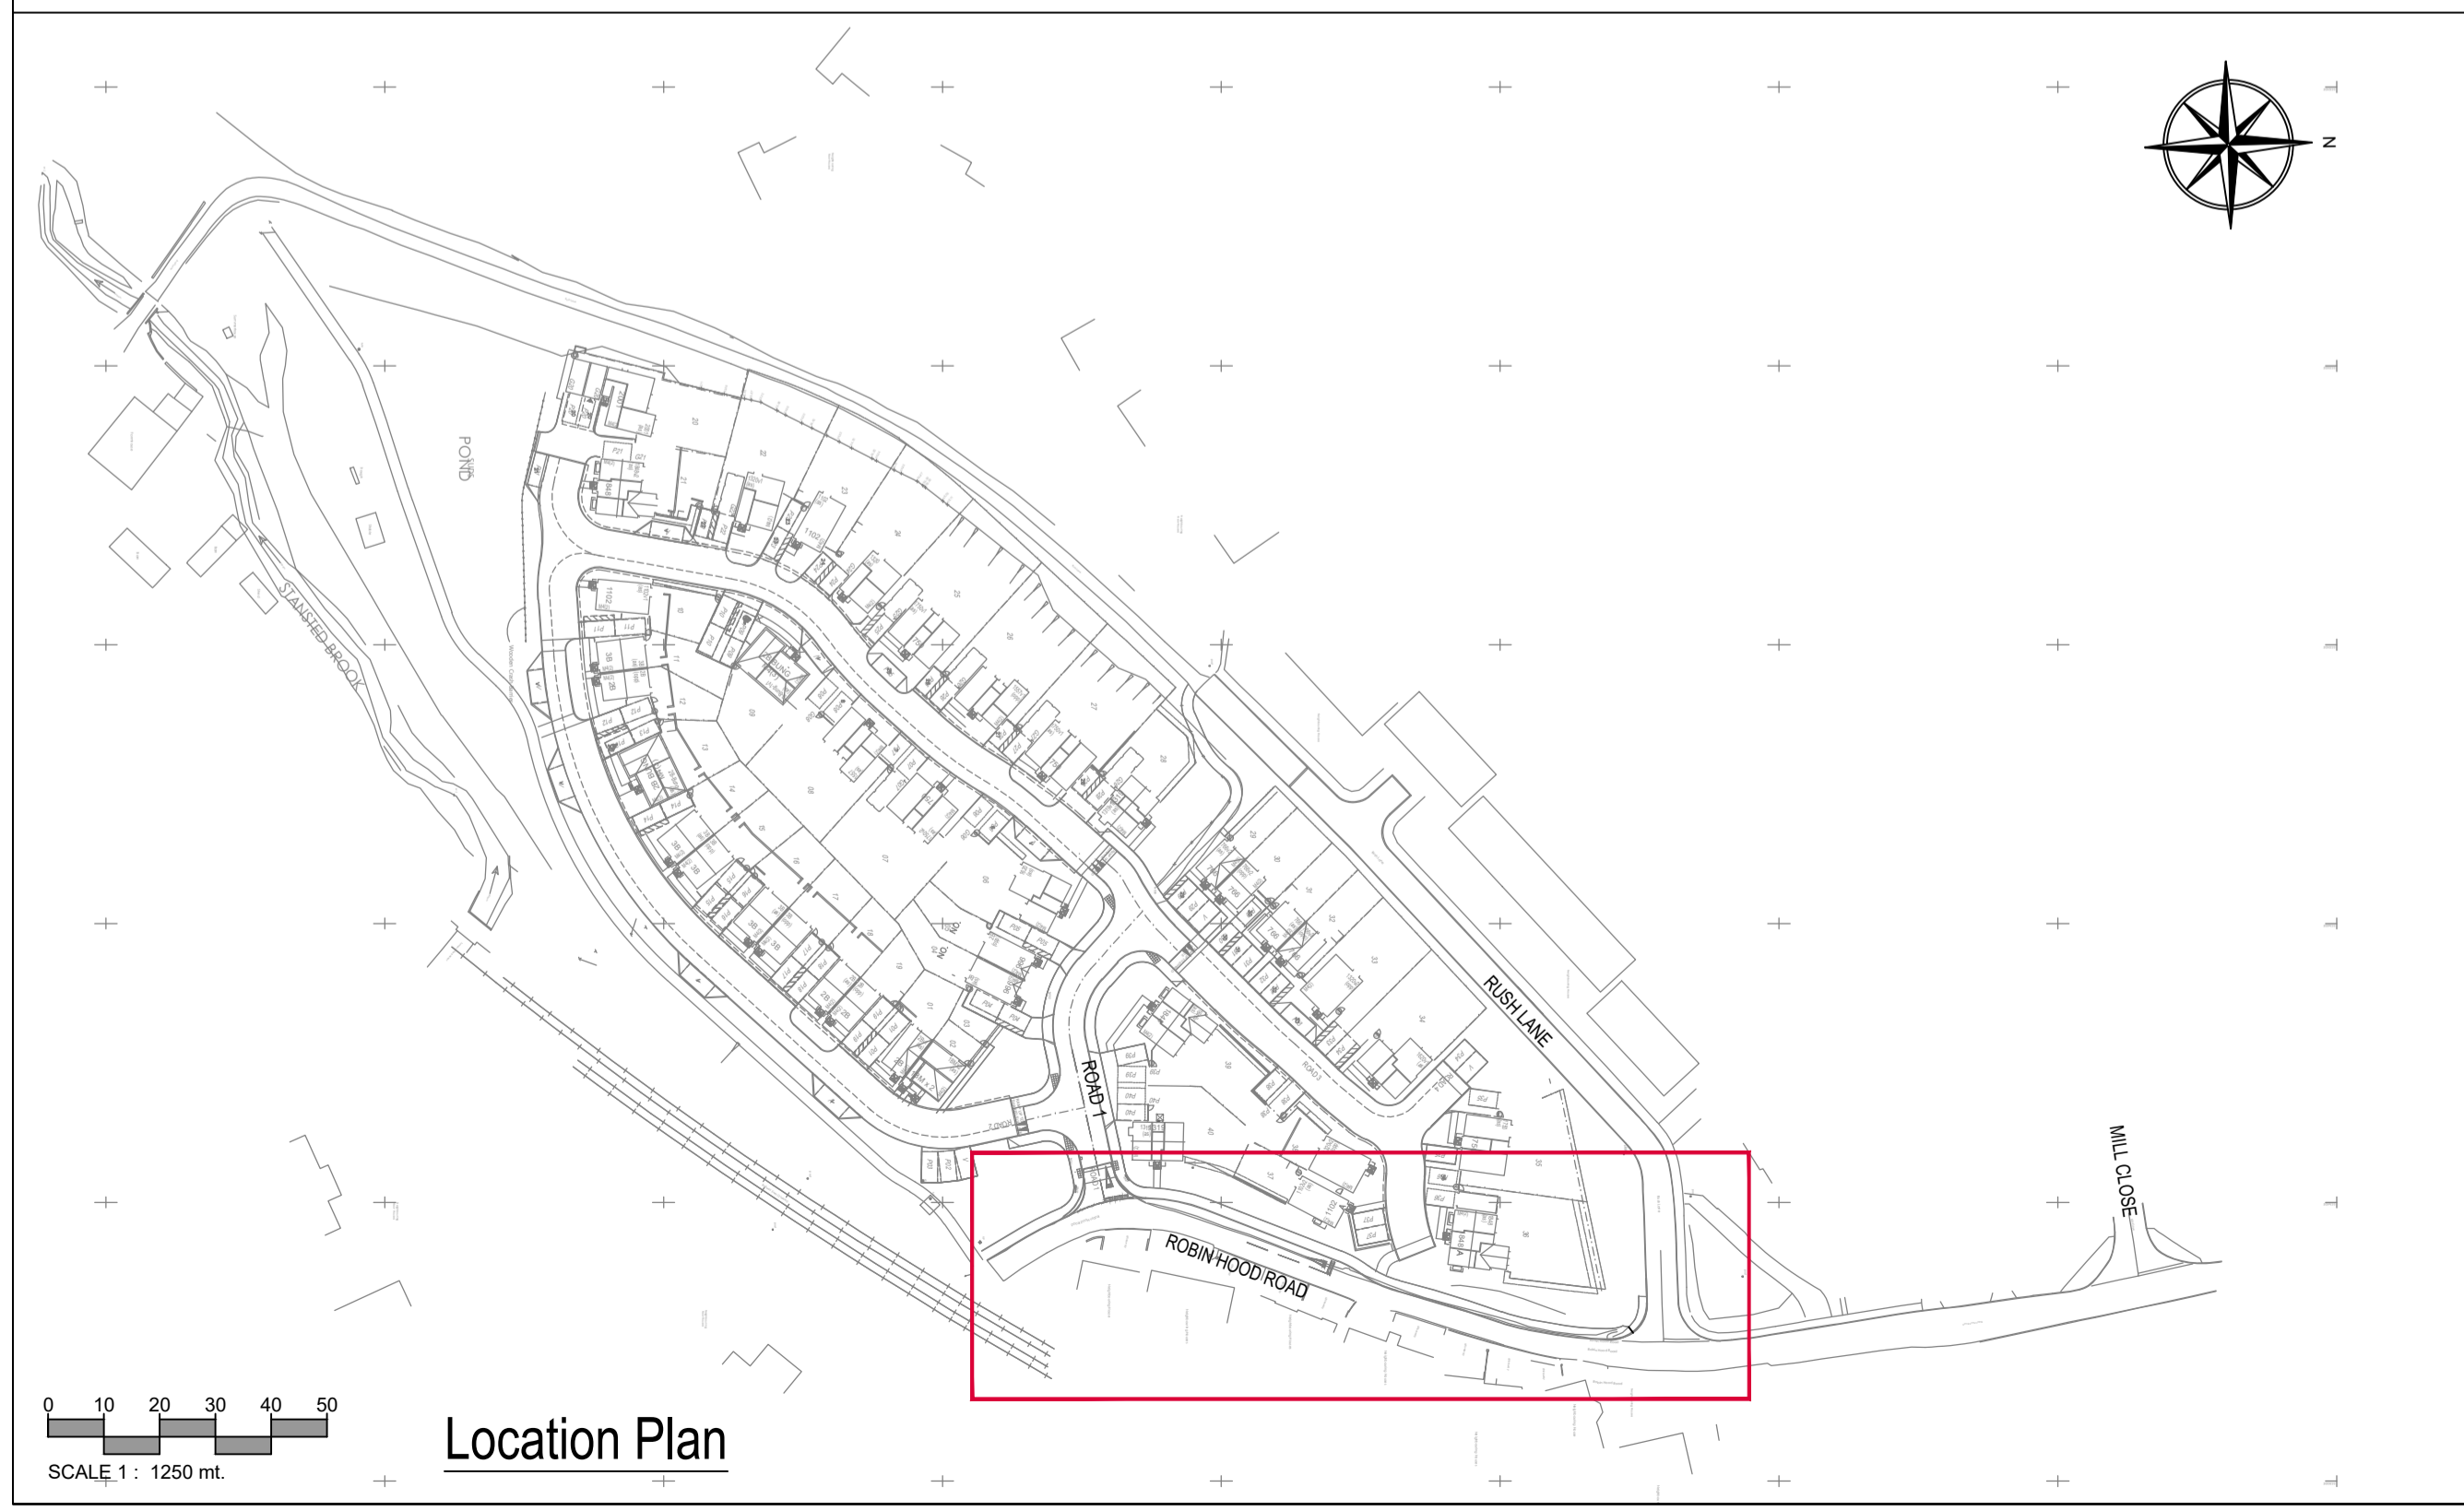

WITHERS
DESIGN ASSOCIATES

CIVIL ENGINEERING & INFRASTRUCTURE DESIGN
Unit 12, Wakes Hall Business Centre
Wakes Colne, Colchester, Essex
CO6 2DY
01206 247081

PROJECT
**ROBIN HOOD ROAD
ELSENHAM**

CLIENT

Matthew Homes

DRAWING TITLE
**WAITING RESTRICTIONS
TRAFFIC REGULATION ORDER**

SCALE	DATE	INT	CHKD
1:200@A1	02/25	nas	mjw
STATUS			
Preliminary			
DRG NO	REVISION		
24-020/332	P6		