


TOUCAN CROSSING
SCALE 1:1000

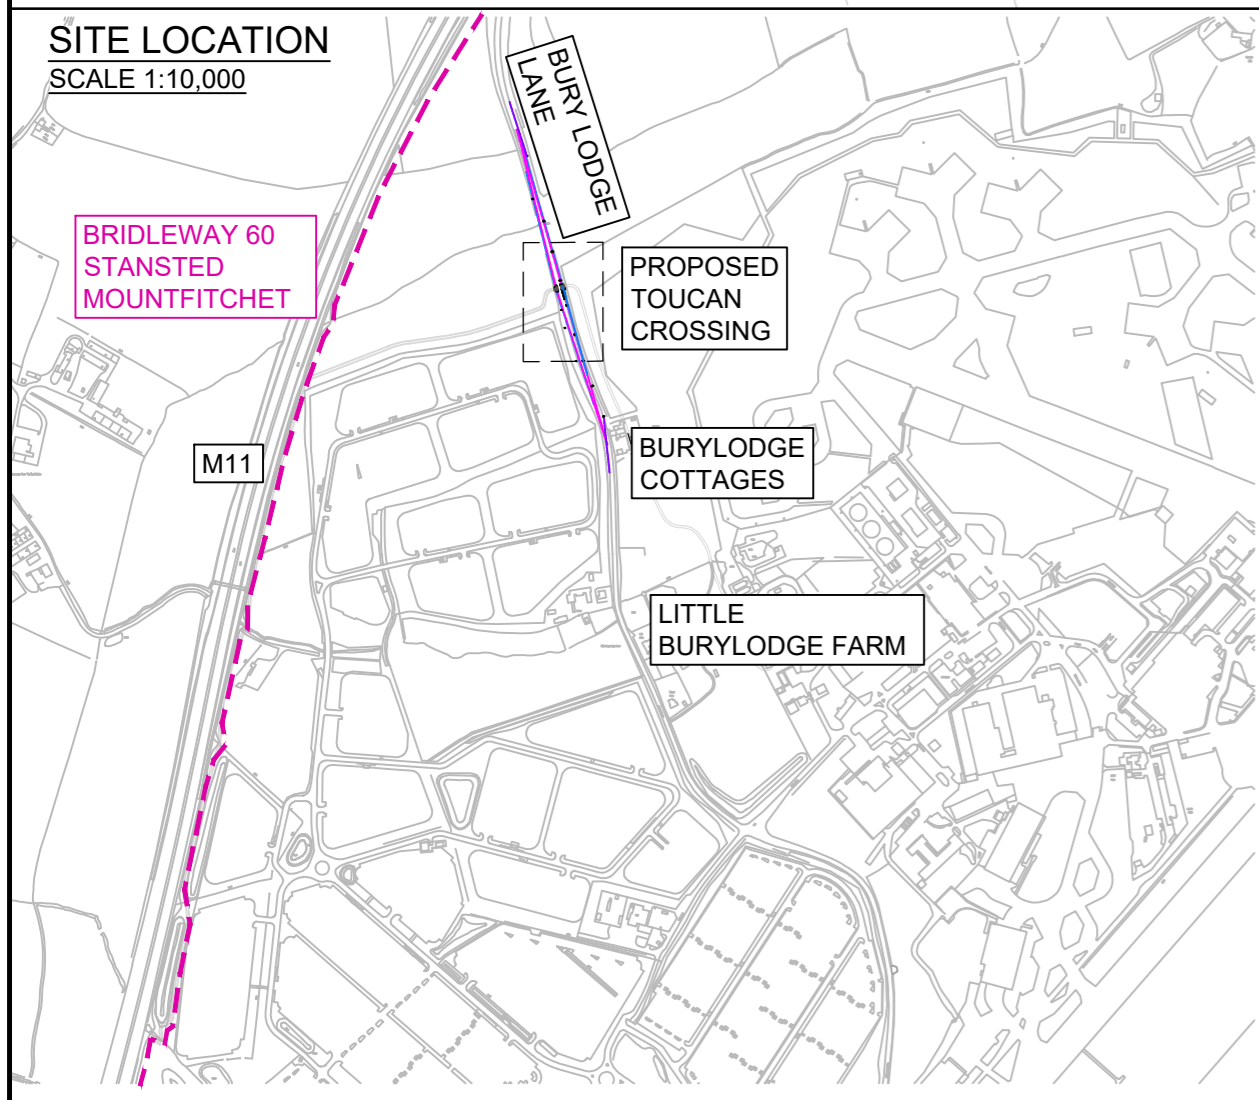

TOUCAN CROSSING
SCALE 1:200

Rev	Details	Drawn	Checked	Auth	Date
P04	NOTES REMOVED, VIS SPLAYS UPDATED	GB	KGS	NS	23.09.25
P03	DRAWING CLARIFIED, ANNOTATION ADDED	KGS	KGS	NS	09.09.25
P02	UPDATED TO REFLECT ADJUSTED SIGNALS, FURTHER ANNOTATION ADDED	KGS	KGS	NS	20.08.25
P01	FIRST ISSUE	KGS	KGS	NS	27.06.25

Drawing Status	FOR INFORMATION	Suitability	S2
----------------	-----------------	-------------	----

vectos. PART OF **SLR**

The Cursor
38 Chancery Lane
London
WC2A 1EN
t: 020 7580 7373
e: enquiries@vectors.co.uk



LRQA
CERTIFIED
ISO 9001

Client
THREADNEEDLE CURTIS LTD

Project Title
STANSTED NORTH SIDE

Drawing Title
**TOUCAN CROSSING
CONSULTATION PLAN**

Scale	As Shown	Designed	KGS	Drawn	KGS	Checked	NS	Authorised	NS
Original Size	A1	Date	27.06.25	Date	27.06.25	Date	27.06.25	Date	27.06.25
Drawing Number	VD22808 - VEC -HGN-			Location	TOU	Type	-DR-CH-0111	Project Ref. No.	VD22808
Revision								Revision	P04

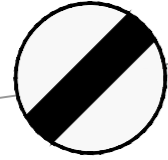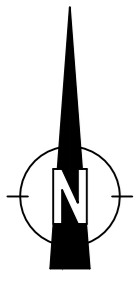

'50' TERMINAL SIGN TO DIAG.670
BACK TO BACK WITH
'NATIONAL SPEED LIMIT' TERMINAL SIGN TO DIAG. 671



'50' TERMINAL SIGN TO DIAG.670
BACK TO BACK WITH
'NATIONAL SPEED LIMIT' TERMINAL SIGN TO DIAG. 671

FUTURE CYCLEWAY PROVISION

FUTURE CYCLEWAY PROVISION

DISTANCE BETWEEN SPEED
TERMINAL SIGNS: 800m

'50' REPEATER SIGNS TO DIAG.670
BACK TO BACK

DISTANCE BETWEEN TERMINAL
AND REPEATER SIGNS: 350m



'50' TERMINAL SIGN TO DIAG.670
BACK TO BACK WITH
'30' TERMINAL SIGN TO DIAG.670



'50' TERMINAL SIGN TO DIAG.670
BACK TO BACK WITH
'30' TERMINAL SIGN TO DIAG.670

RETAINED POSITIONS OF
EXISTING TERMINAL SIGNS

DISTANCE BETWEEN
ROUNDAABOUT AND SIGNS: 100m

EXTENT OF PROPOSED 50mph LIMIT

APPROVED

Rev	Details	Drawn	Checked	Auth	Date
C02	ADDITIONAL DISTANCE ADDED	KGS	KGS	NS	14.05.26
C01	CONSTRUCTION ISSUE	SD	KGS	NS	19.03.26
P03	NOTES REMOVED	GB	KGS	NS	23.09.25
P02	MEASUREMENTS AND NOTES ADDED	KGS	KGS	NS	19.09.25
P01	FIRST ISSUE	KGS	KGS	NS	08.09.25

FOR CONSTRUCTION

vectos. PART OF **SLR**

The Cursitor
38 Chancery Lane
London
WC2A 1EN

t: 020 7580 7373
e: enquiries@vectors.co.uk

LRQA
CERTIFIED
ISO 9001

Client
THREADNEEDLE CURTIS LTD

Project Title
STANSTED NORTH SIDE

Drawing Title
BURY LODGE LANE
TRO CONSULTATION PLAN

Scale	Designed	Drawn	Checked	Authorised
As Shown	KGS	KGS	NS	NS
Original Size	Date	Date	Date	Date
A1	08.09.25	08.09.25	08.09.25	08.09.25
Drawing Number	PN/Proj. Ref. No.	Originator	Volume	Location
VD22808 - VEC -HGN-	TOU	-DR-CH-	0112	0112
Revision	Sustainability			
C02				

0 6.25 12.5 25 37.5
1:1250 SCALE (m)