



LOCATION PLAN SCALE-1:1250

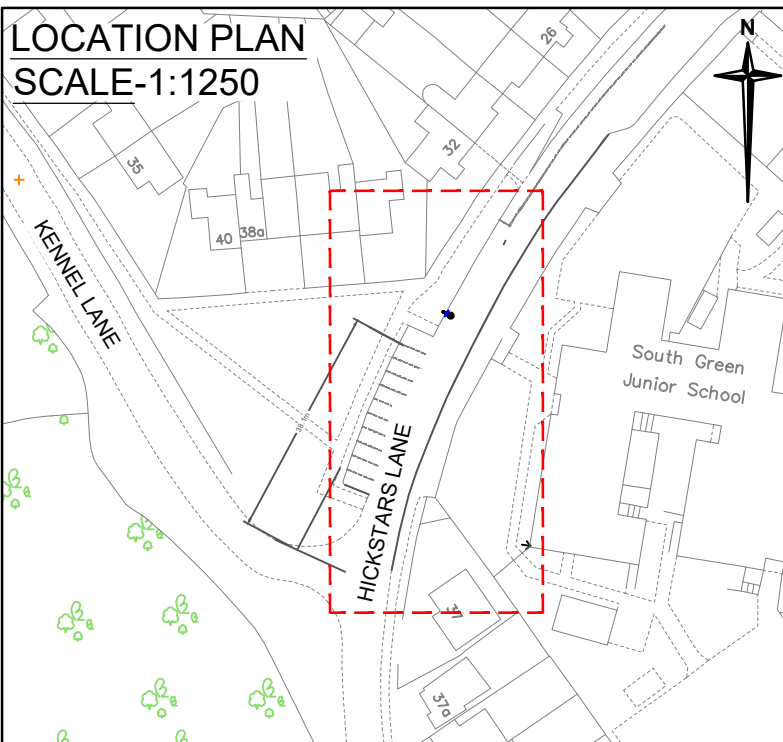

WORKS PLAN SCALE-1:500

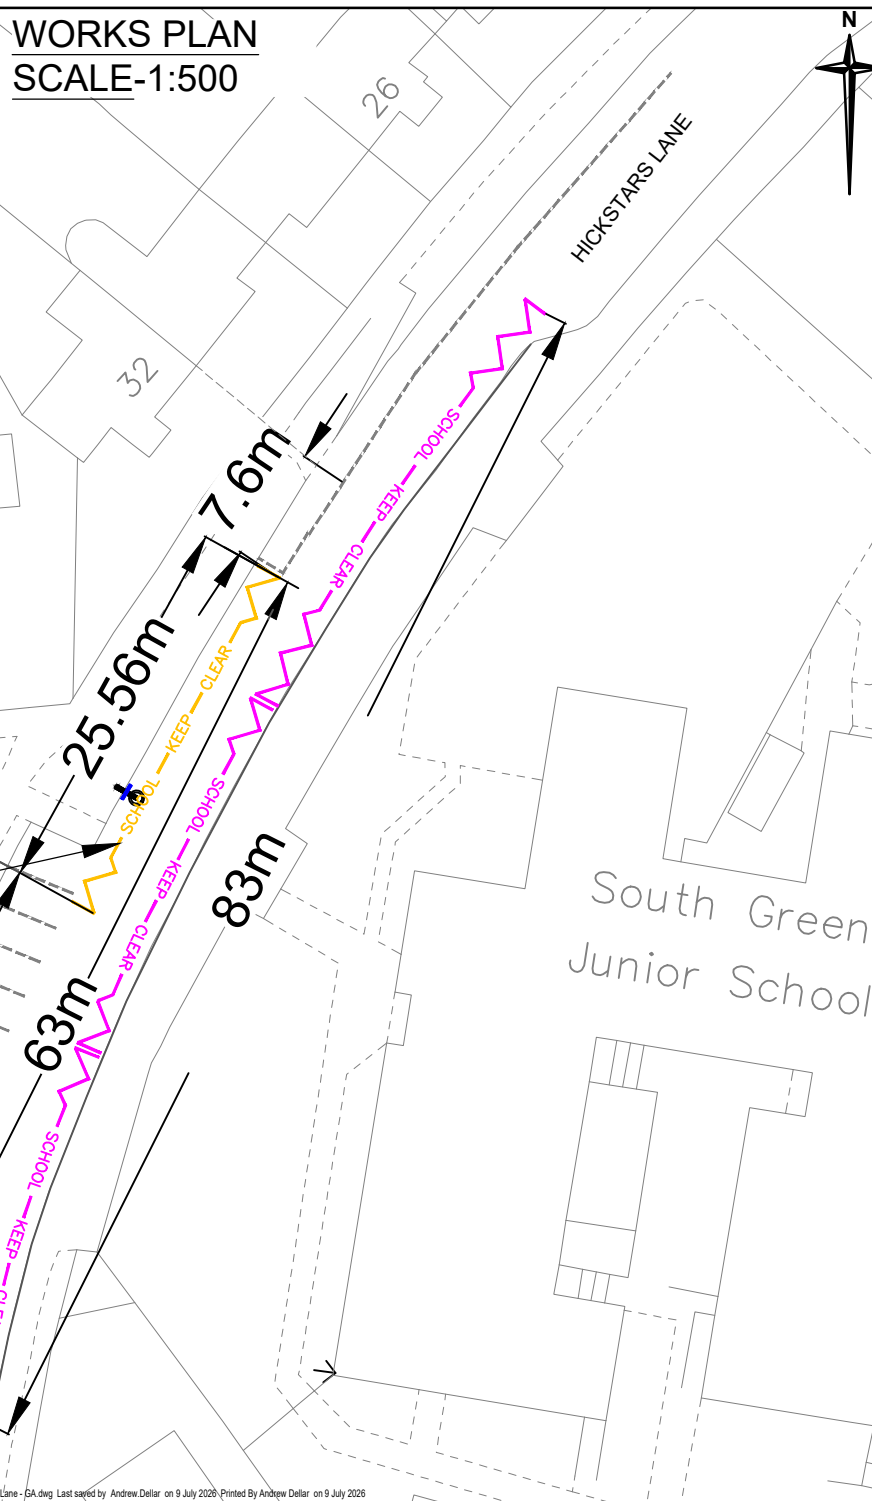

Notes

- Do not scale. This drawing is to be read in conjunction with all other contract drawings and documents.
- All works to be in accordance with the Department of Transport's Specification for Highway Works and Essex County Council Specifications and Standard Construction Drawings.

Key

- Area of interest
- Proposed 'School Keep Clear' No Stopping (Monday - Friday 8.00 - 9.30am 14.30-16:00pm)
- Existing 'School Keep Clear' No Stopping to be revoked & implemented with the new times (Monday - Friday 8.00 - 9.30am 14.30-16:00pm)

Rev.	Date	Description of revision	Drawn	Checked	Review'd	Approv'd
------	------	-------------------------	-------	---------	----------	----------

DRAWING STATUS

FOR CONSULTATION

Essex Highways

Essex Highways, Seax House, Victoria Road South, Chelmsford, CM1 1QH.
Tel: 0345 6037631 © Essex County Council

SCHEME TITLE
**HICKSTARS LANE,
SOUTH GREEN,
BILLERICAY,
CM11 2TG**

DRAWING TITLE
**PROPOSED TRAFFIC REGULATION
ORDER**

DESIGNED	DRAWN	CHECKED	REVIEWED	APPROVED
HC	HC	BK	BK	MV
DATE	DATE	DATE	DATE	DATE
NOV 25	NOV 25	DEC 25	DEC 25	DEC 25

DRAWING UNITS U.N.O.
DIMENSIONS IN METRES
LEVELS IN MILLIMETRES

DRAWING No. **LBAS242014-00-001** REV. **-**

