



Scale 1:500


# Existing Lining to be Removed

# New Lining to be Installed

Scale 1:500

NEW NABBOTTS

NEW NABBOTTS

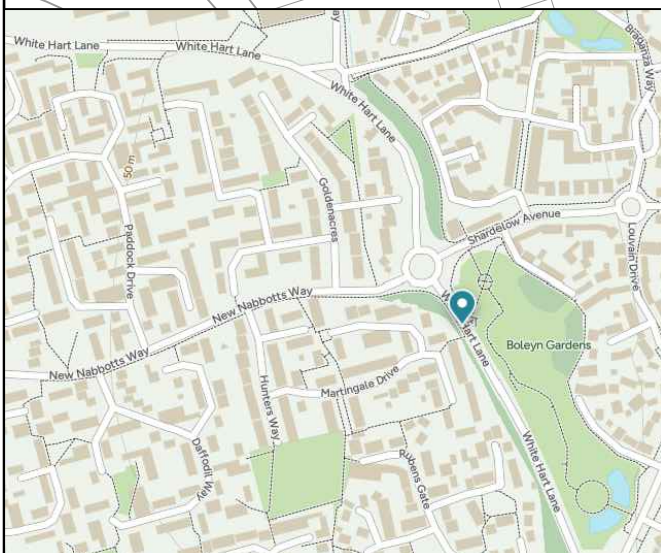

### Notes

- Do not scale.

### Key

- Low level access pole
- Stud Pole
- Pushbutton unit
- Combined Pushbutton unit
- New Tactile Paving
- Proposed Changes
- Existing crossing features to be removed

Rev.	Date	Description of revision	Drawn	Checked	Reviewed	Approved
A	05/26	Addition of road names	ED	TG	TG	ARF

DRAWING STATUS **FOR INFORMATION**



Essex Highways, Seax House, Victoria Road South, Chelmsford, CM1 1QH. Tel: 0345 6037631 © Essex County Council

SCHEME TITLE  
**07T04 WHITE HART LANE, SOUTH OF NEW NABBOTTS WAY, CHELMSFORD**

DRAWING TITLE  
**TOUCAN PEDESTRIAN CROSSING CONSULTATION DRAWING**

DESIGNED	DRAWN	CHECKED	REVIEWED	APPROVED
ED	ED	TG	TG	ARF
DATE	DATE	DATE	DATE	DATE
09/04/26	09/04/26	21/04/26	21/04/26	24/04/26

DRAWING UNITS U.N.O. DIMENSIONS IN MILLIMETRES LEVELS IN METRES SCALE AT A3 (420x297mm) **As detailed**

DRAWING No. **732804-07T04-00-001** REV. -

