
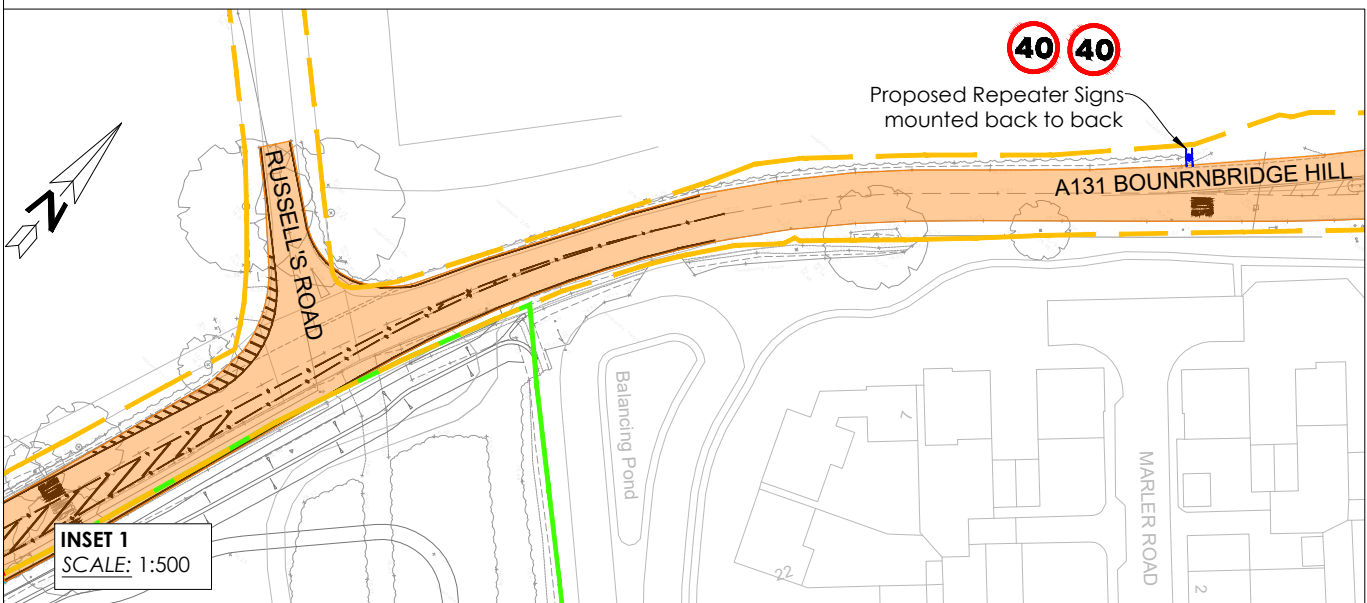
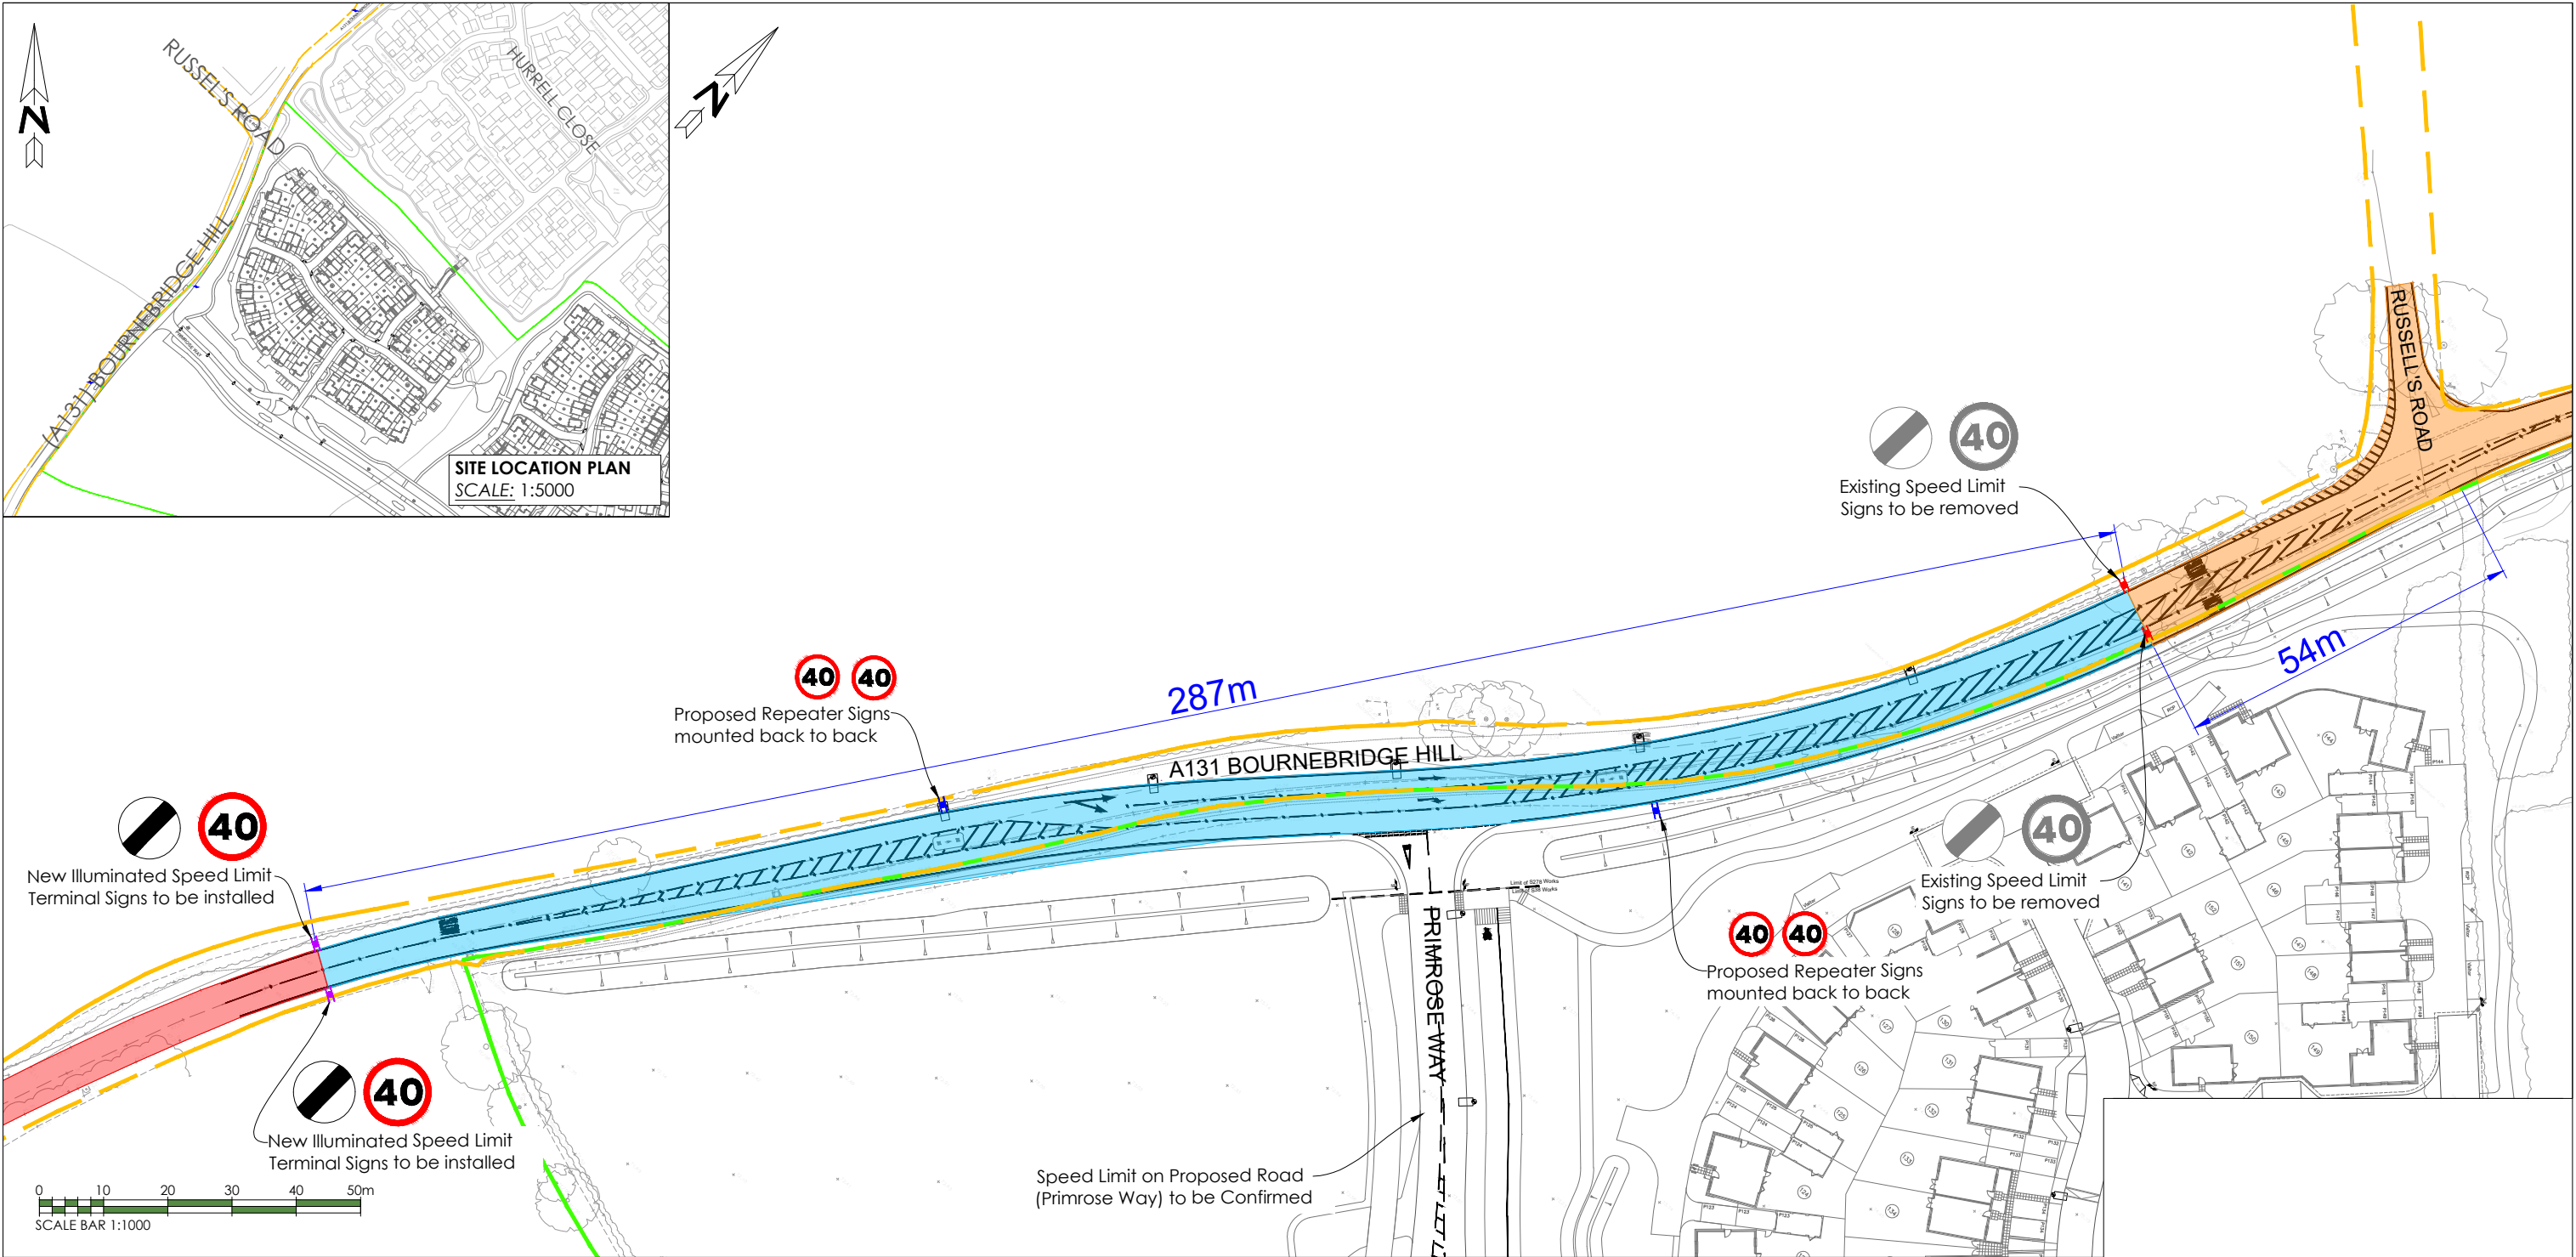


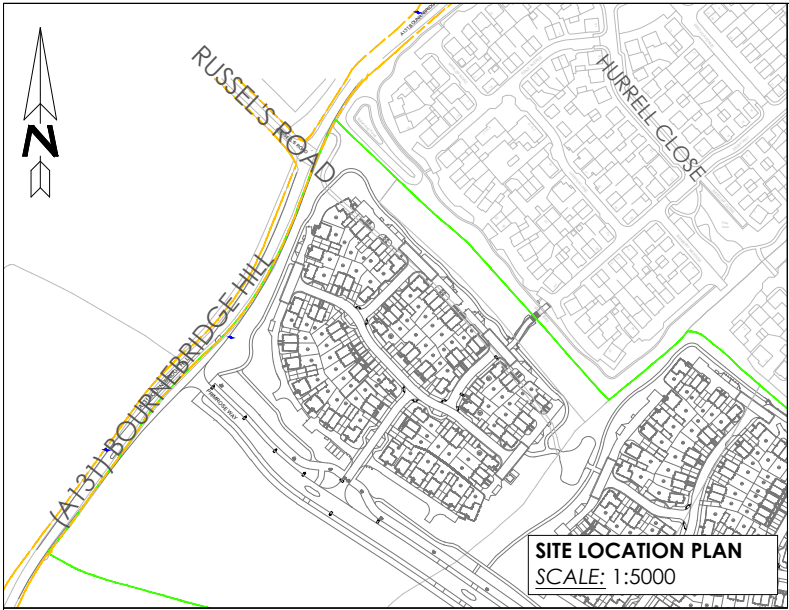

Legend	
	Existing Highway Boundary
	Site Boundary
	Existing National Speed Limit (60mph)
	Proposed 40mph Speed Limit Extension
	Existing 40mph Speed Limit
	Proposed Speed Limit Terminal Signs
	Existing Speed Limit Terminal Signs to be removed
	Proposed Speed Limit Repeaters Signs

T01	Repeater signs and Primrose Way note added	10.06.26	LGH	TJW	TJW
Rev	Description	Date	Drawn	Checked	Apvd.
Project					

Halstead, Bournebridge Hill

Drawing Description
TRAFFIC REGULATION ORDER
PROPOSED EXTENSION OF 40mph SPEED LIMIT

Project Number ST-3555		Drawing Number H0001-STO-ZZ-XX-DR-C-0754-D2-T01		
Scale 1:1000 @A3	Date 29.05.26	Drawn TO	Checked LGH	Approved LGH

Client
Architect

Do not scale off the drawing.
Only written dimensions should be taken.
Any discrepancies or errors should be brought
to the attention of the engineer immediately.
This document is copyright and may not be
reproduced without permission of the owner.

Ordnance Survey data contained herein is for
use on this project only. Third parties involved
in this project wishing to reproduce this data,
for the purposes of said project, may do so on
display of the following:

© Crown Copyright All rights reserved 2015
License No 100055466

CIVIL ENGINEERING CONSULTANTS

Suite 2, First Floor, Portmill House,
Portmill Lane, Hitchin, Herts, SG5 1DJ

www.stomor.com | 01462 615433 | info@stomor.com