
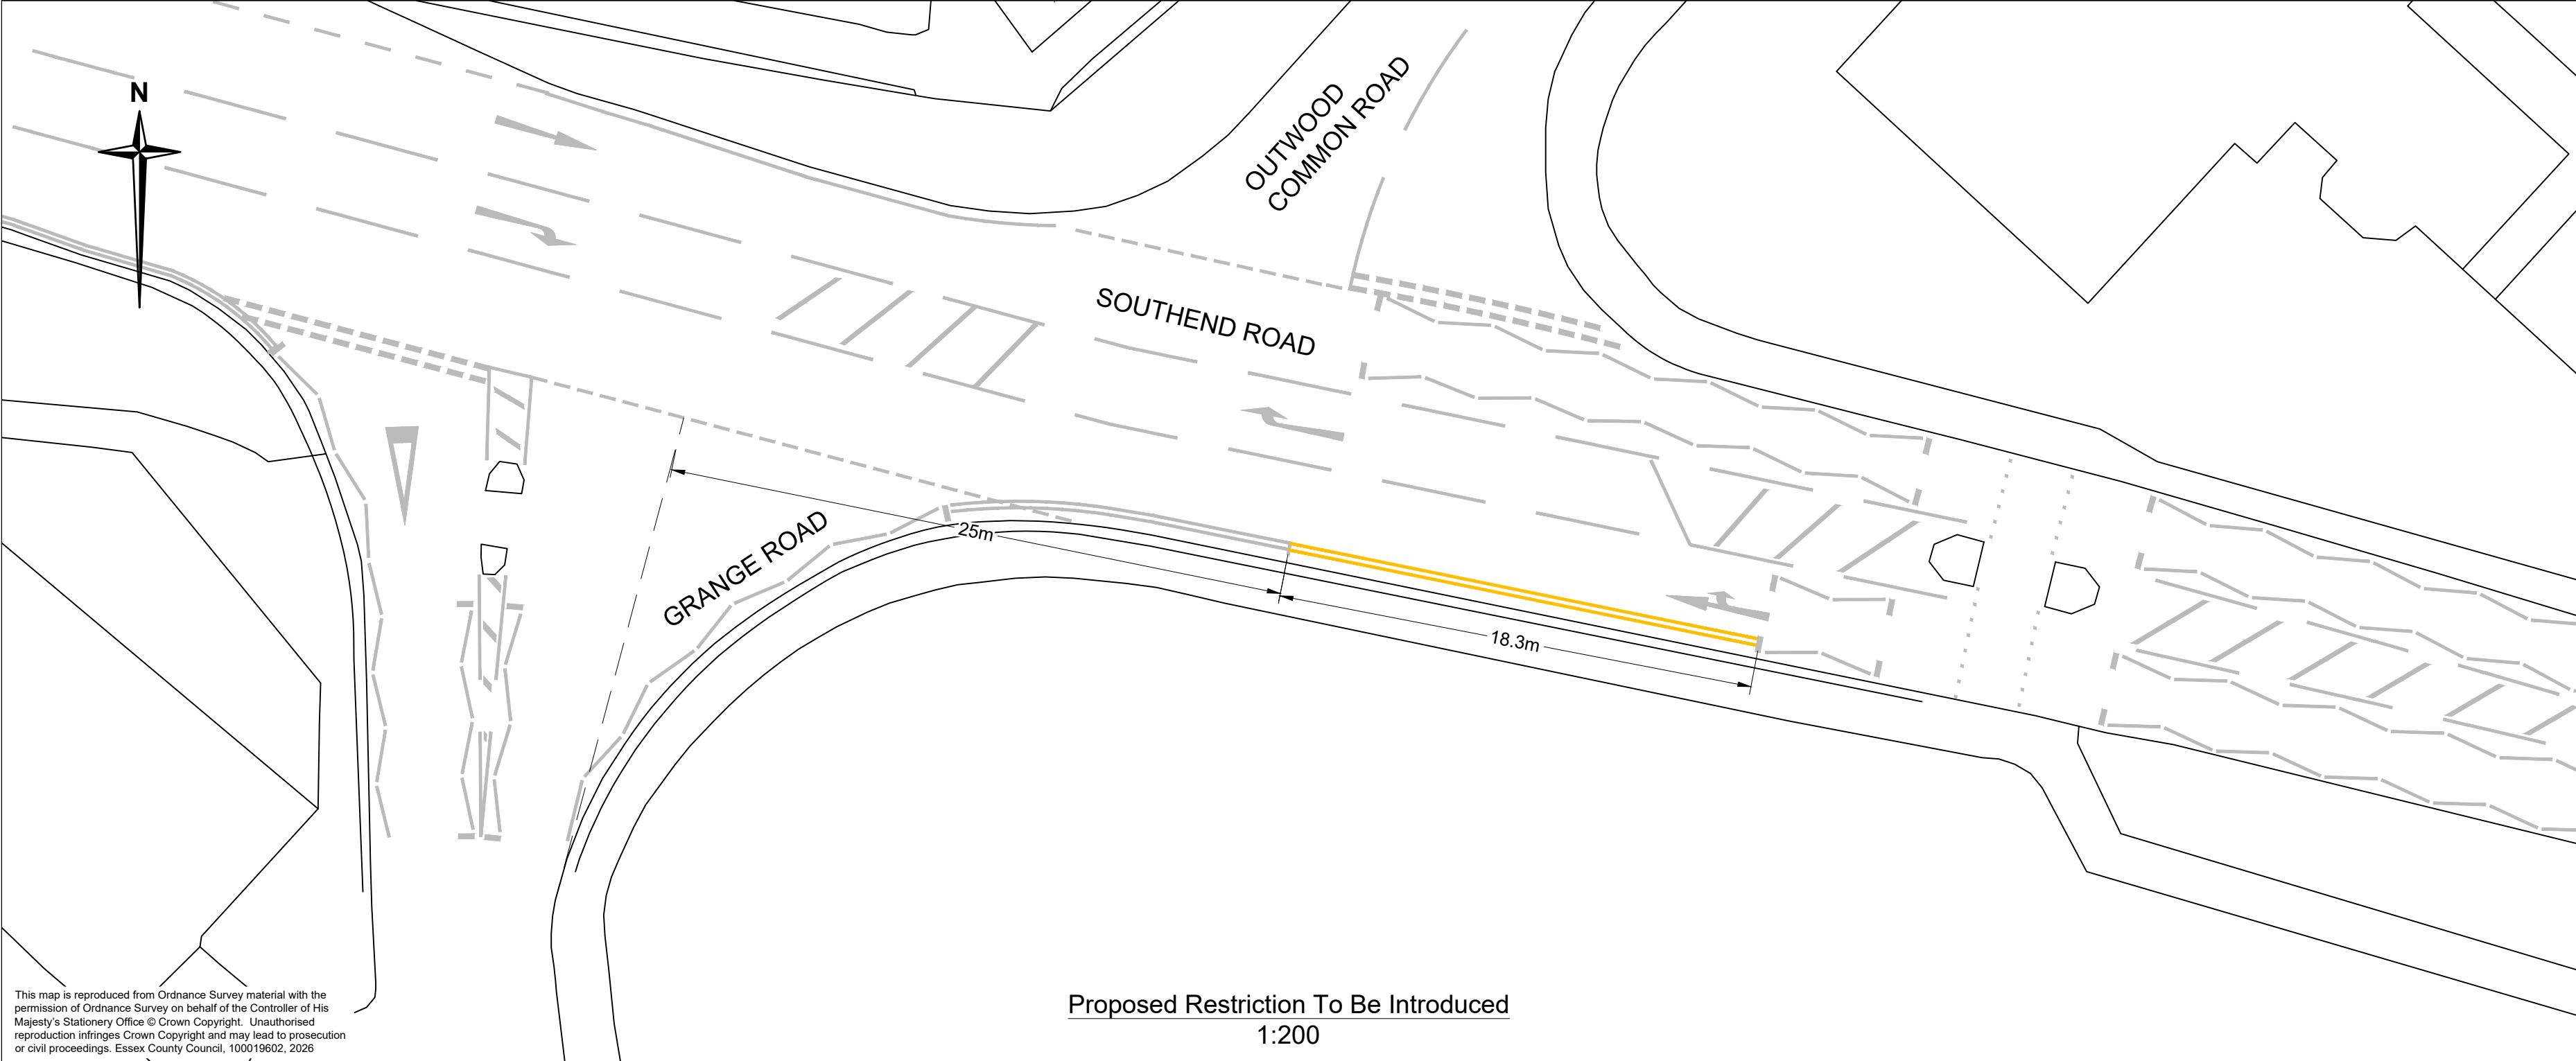
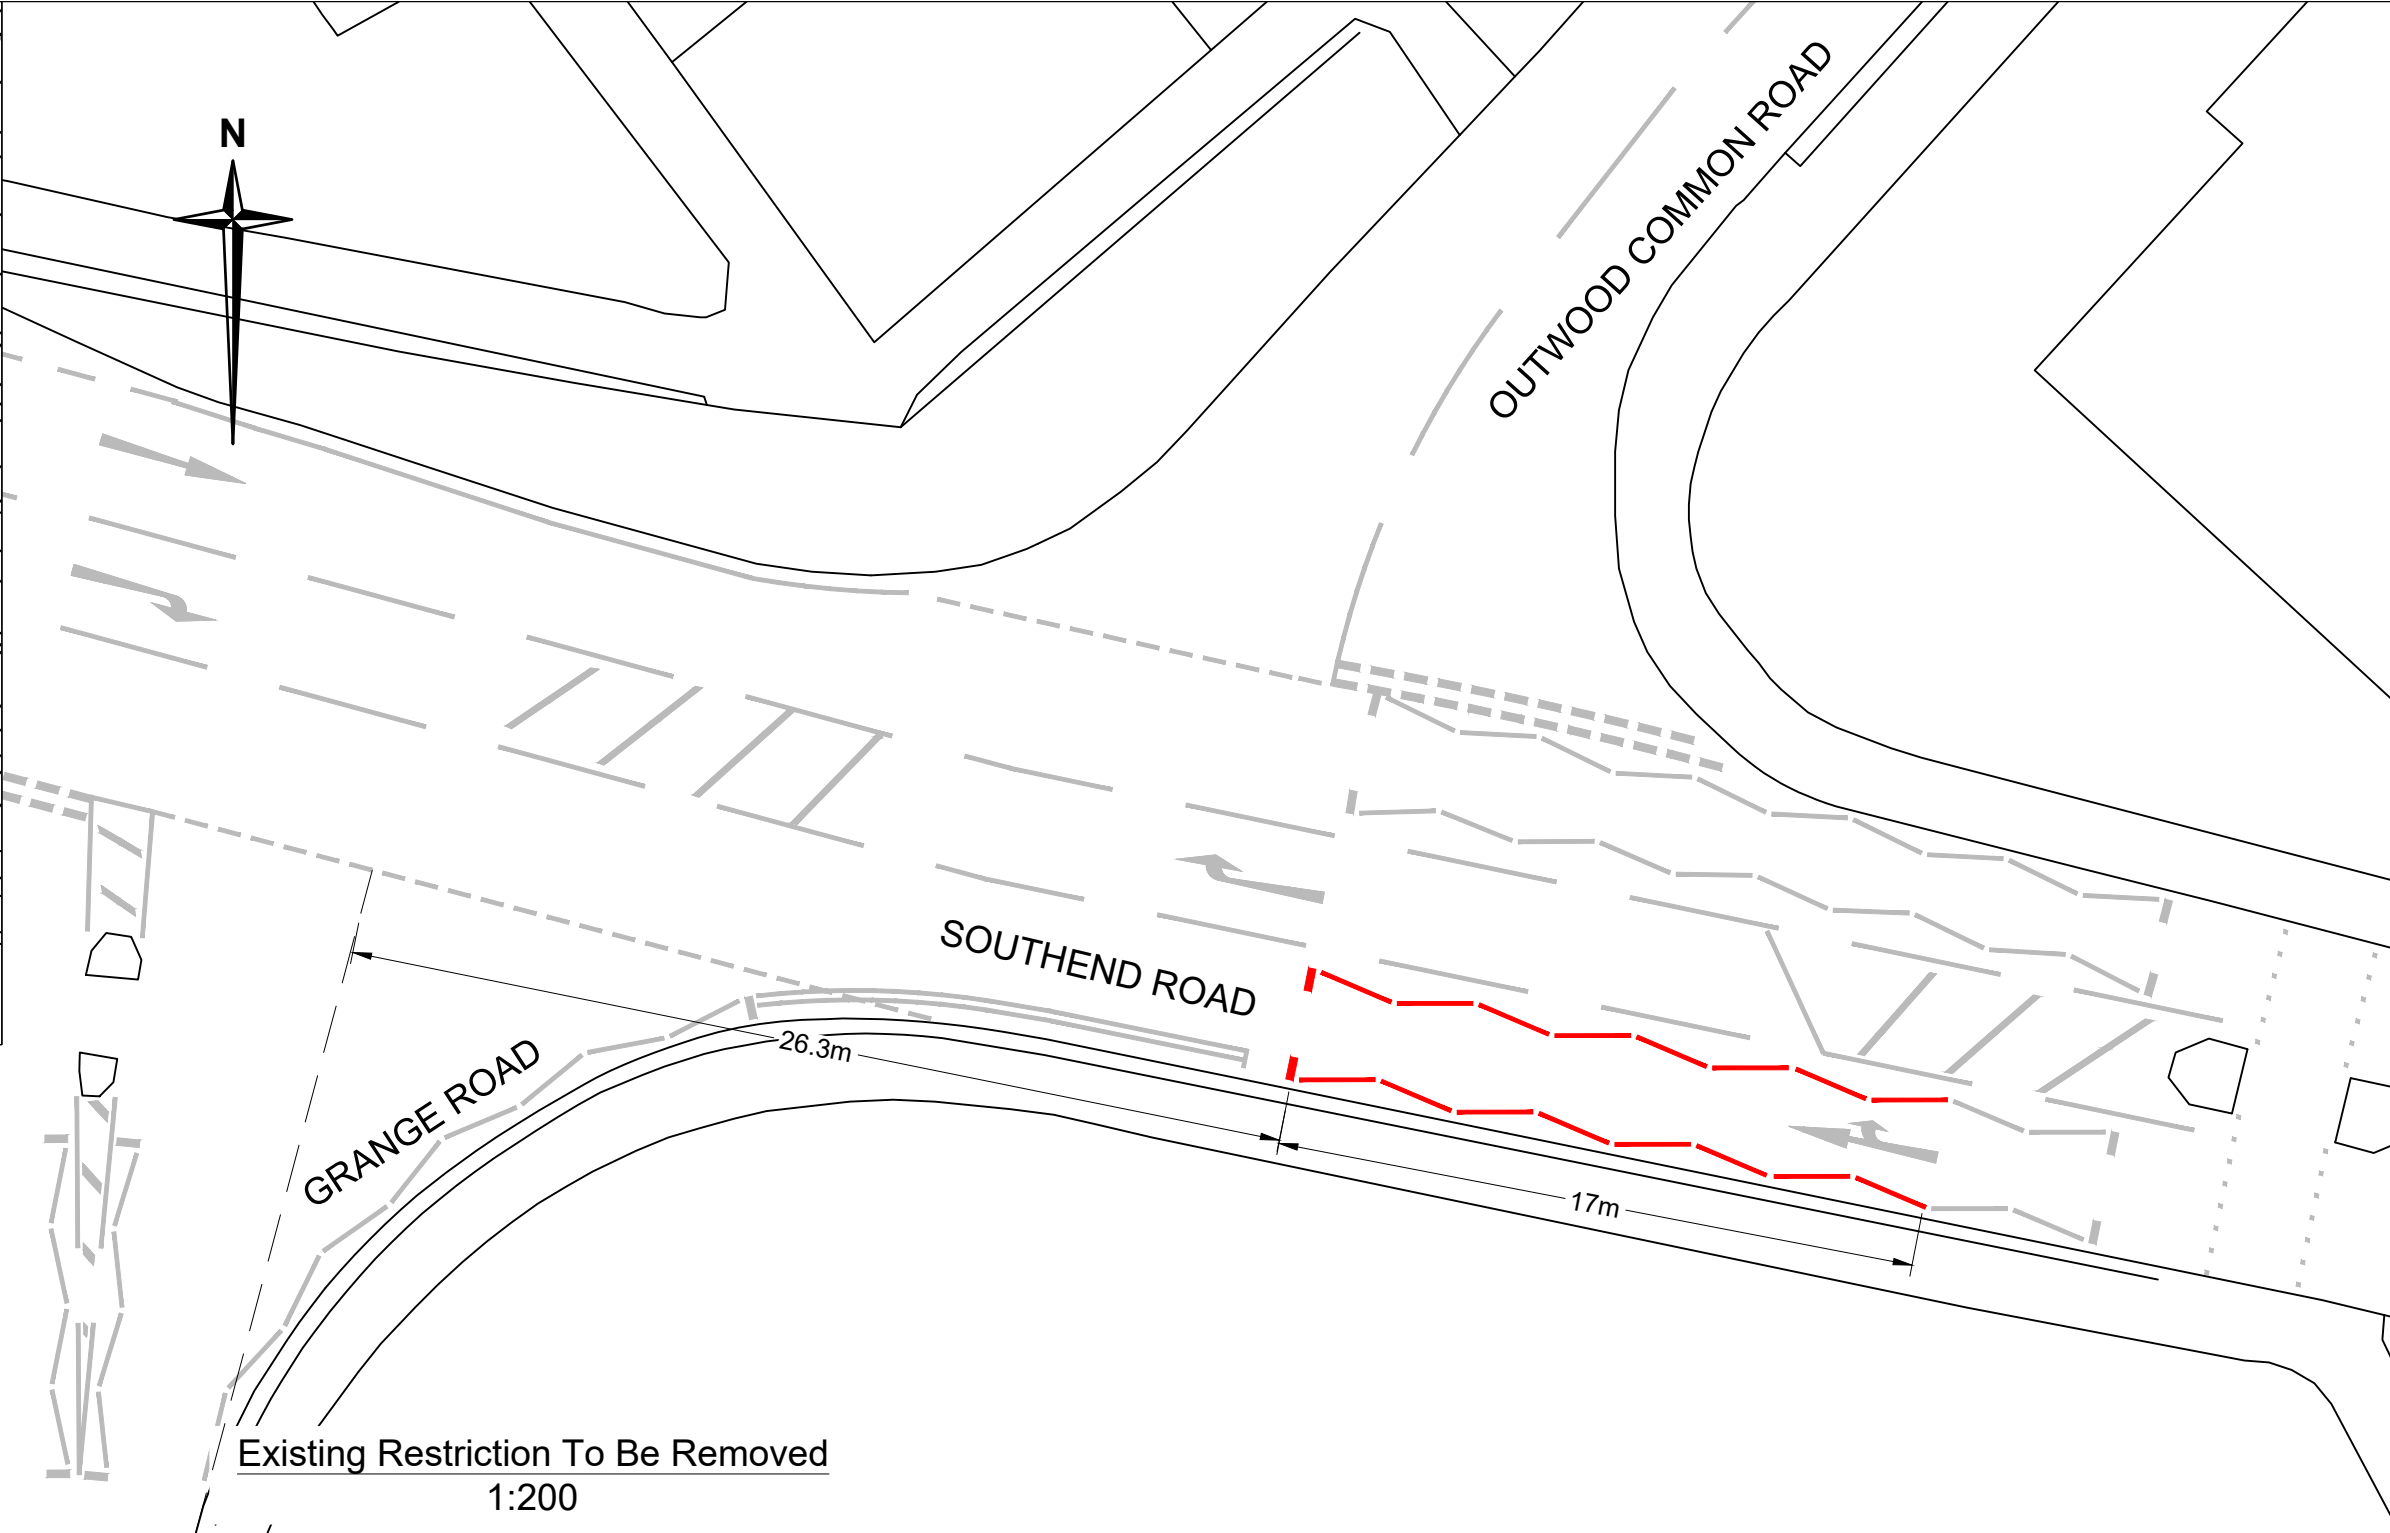


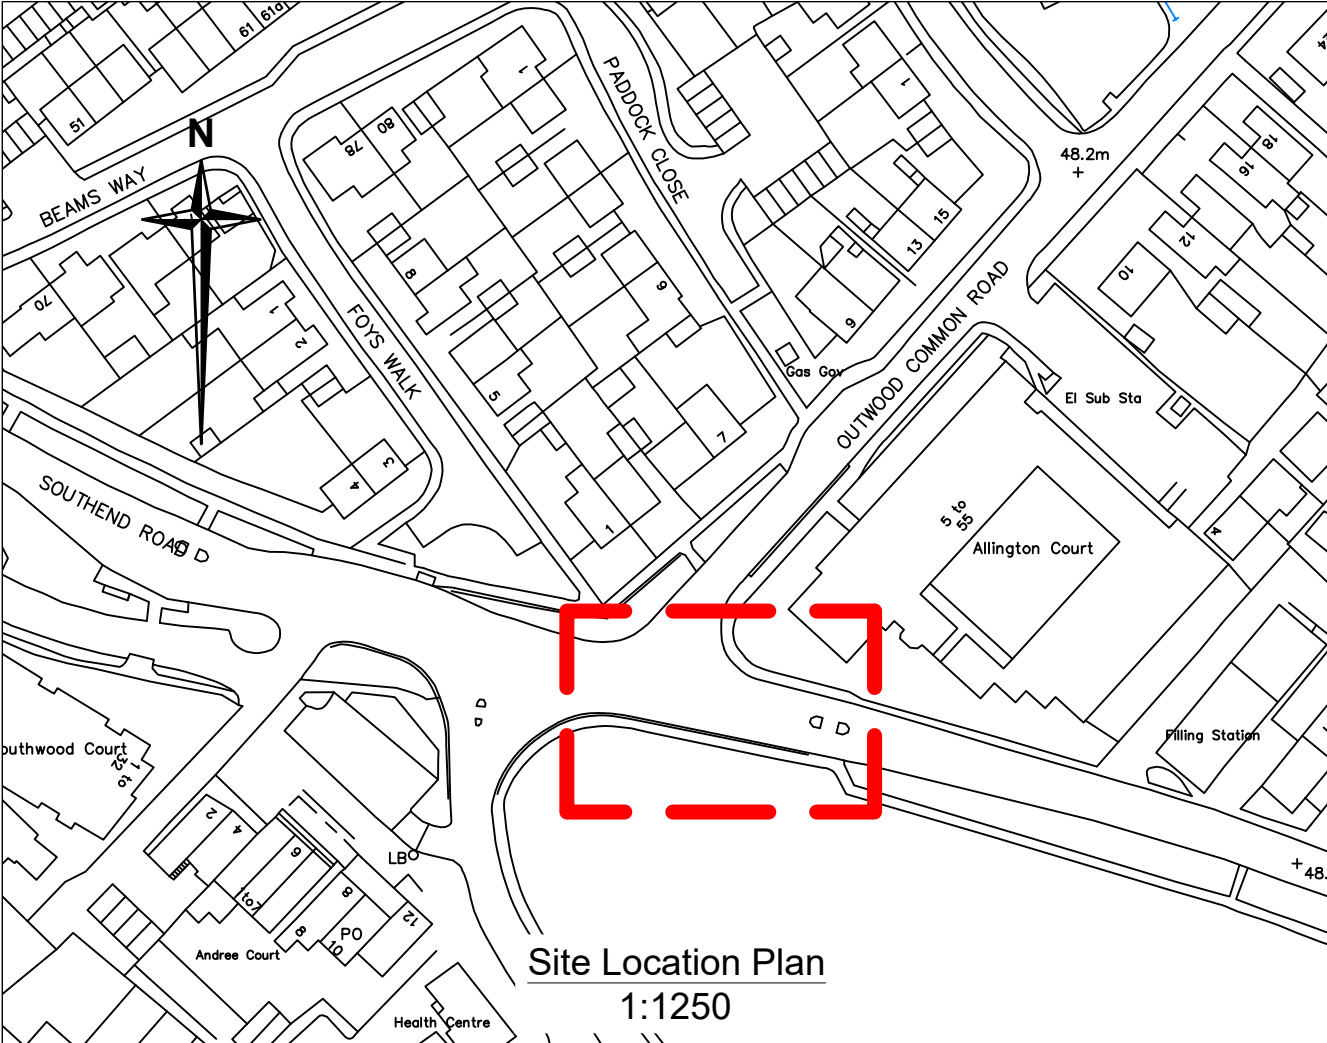

Drawing to be printed in colour

- General Key:-**
- Area of Interest.
 - Existing road markings to remain.

- Existing Restriction To Be Removed Key:-**
- Existing pedestrian crossing zig-zag markings to be removed | 8 Marks |

- Proposed Restriction To Be Introduced Key:-**
- Proposed No Waiting At Any Time restriction | Double yellow lines |

Rev.	Date	Description of revision	Drawn	Checked	Review'd	Approv'd

DRAWING STATUS

Consultation



Essex Highways, Seax House, Victoria Road South,
Chelmsford, CM1 1QH.
Tel: 0345 6037631

© Essex County Council

**Casualty Reduction Scheme
Outwood Common Road, Billericay
CM11 2NJ**

Traffic Regulation Order

DESIGNED JM	DRAWN JM	CHECKED	REVIEWED	APPROVED
DATE AUG 26	DATE AUG 26	DATE	DATE	DATE
DRAWING UNITS U.N.O. DIMENSIONS IN METRES LEVELS IN MILLIMETRES			SCALE AT A2 (594x420mm) As Shown	
DRAWING No. CR41-00-TRO				REV. -

