

Tile Reference:

TQ680 932




The South Essex Parking Partnership  
Civic Centre  
Duke Street  
Chelmsford  
CM1 1JE



Essex County Council  
County Hall  
Chelmsford  
Essex

Sheet Revision Number: 0  
Sheet Active From: 12/11/2019

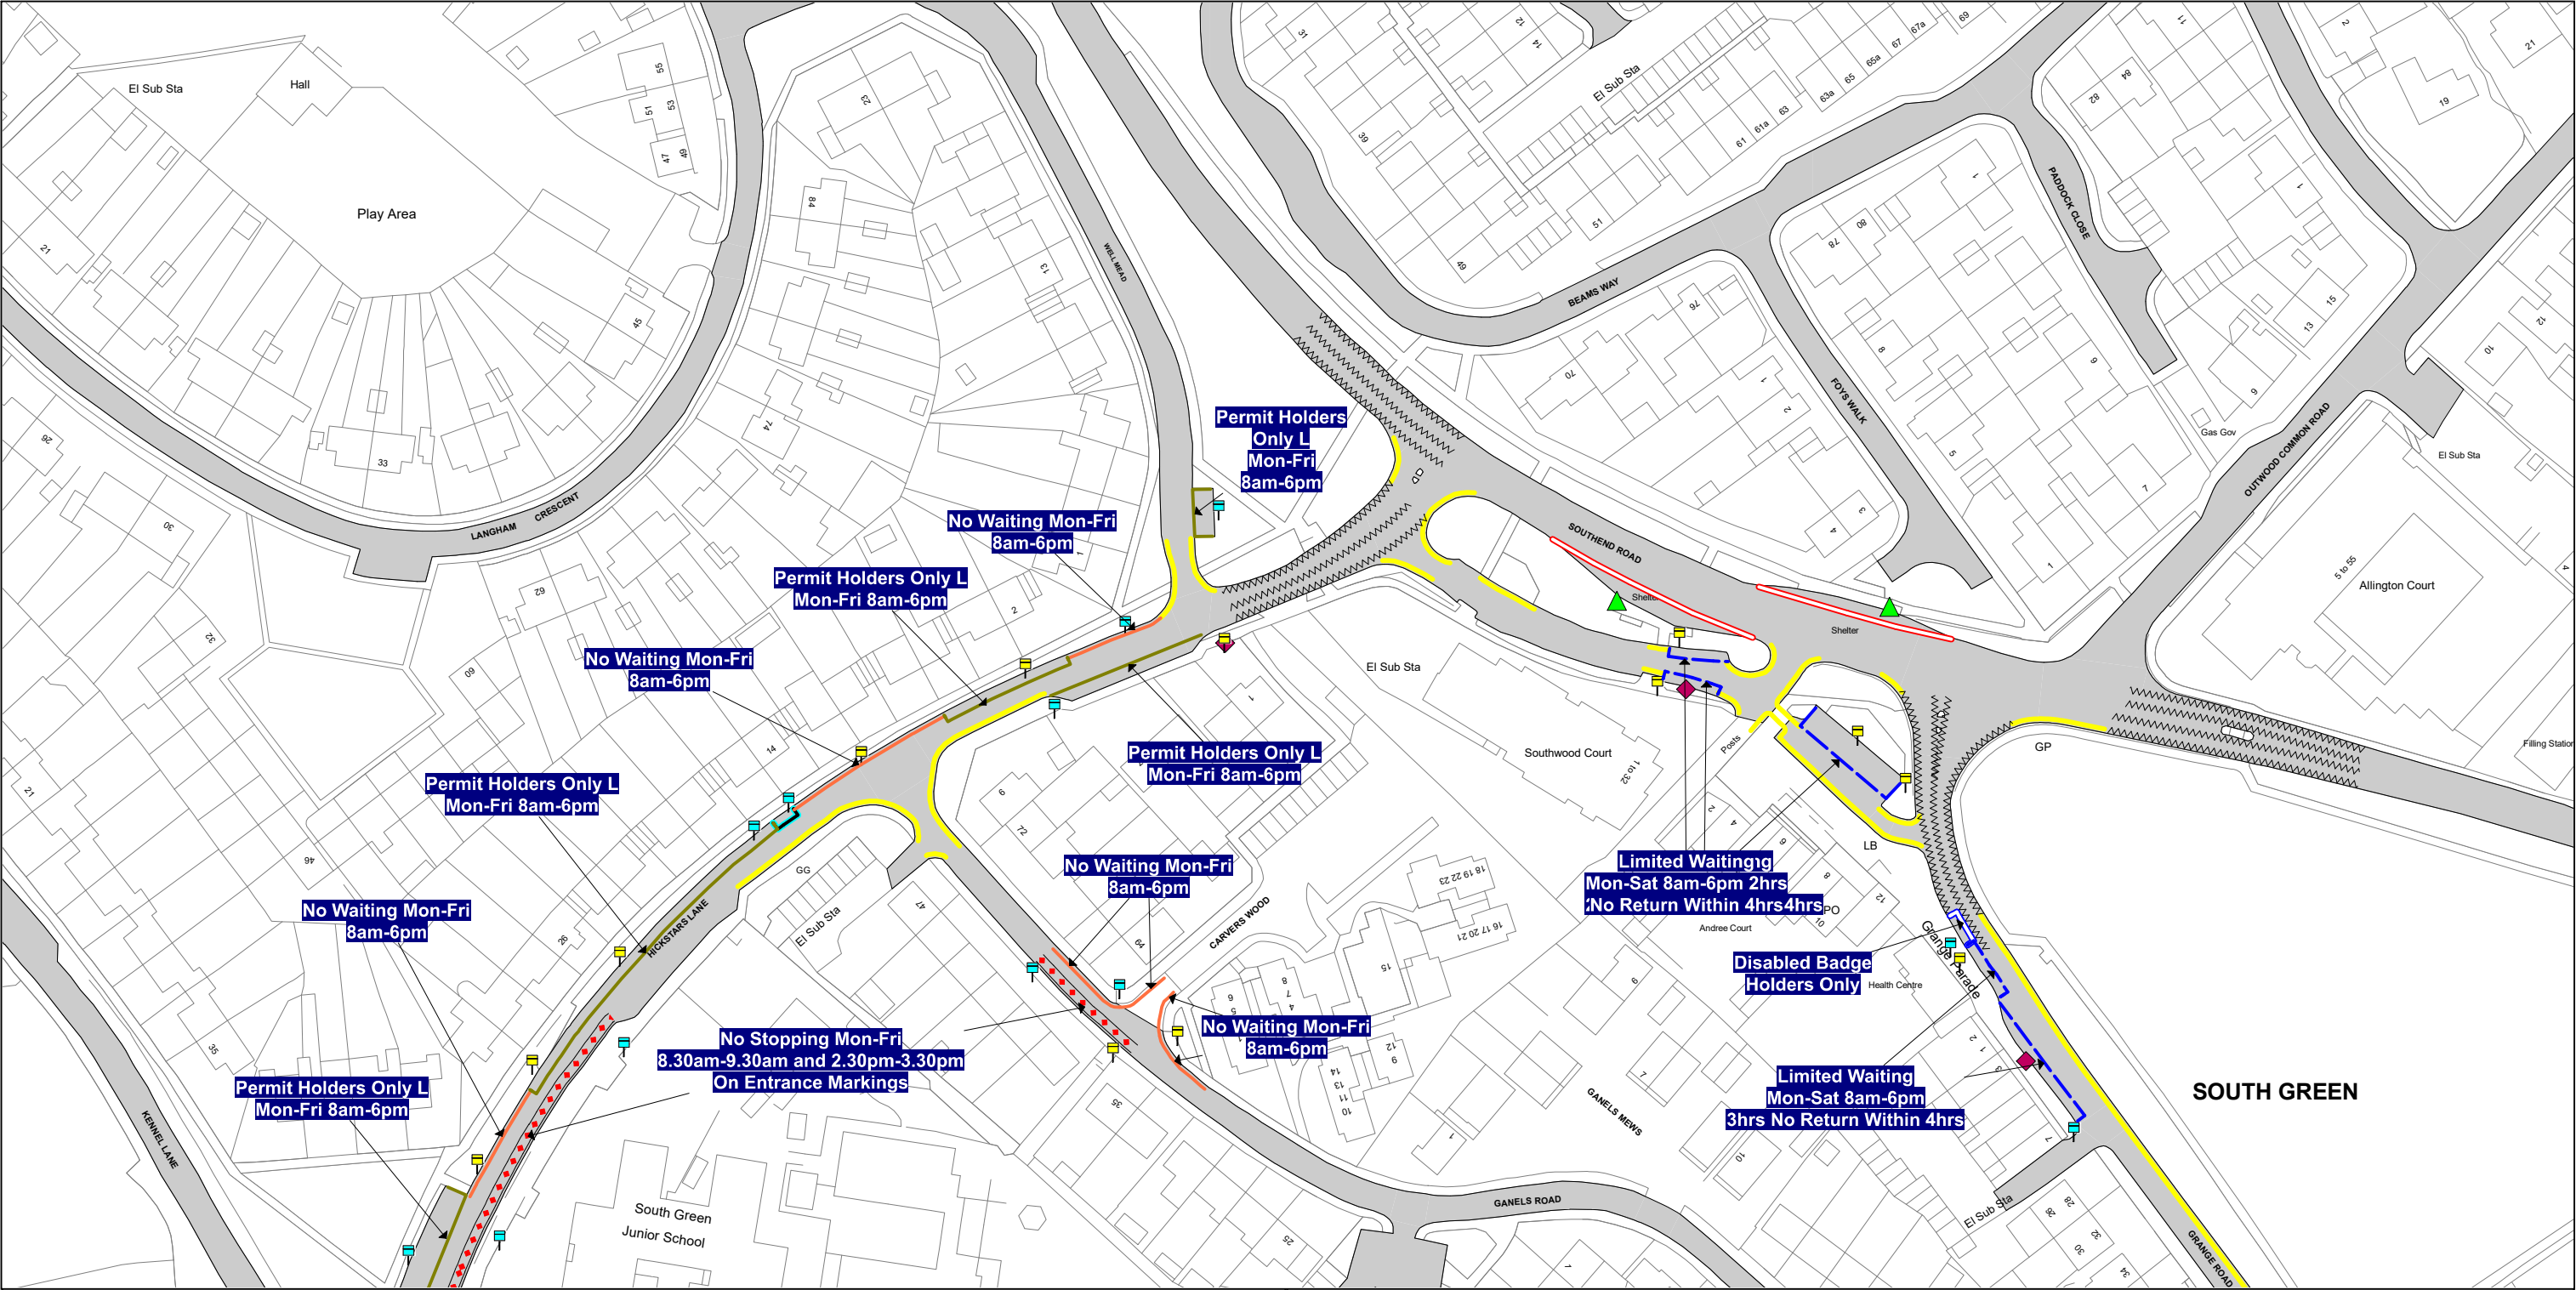

SEE STATIC MAP SCHEDULE LEGEND FOR RESTRICTIONS DISPLAYED



Scale - 1 : 1250 @ A3 0 Metres 100

Title - South Essex Partnership -Street Waiting, Loading and Parking Plans

Produced from Ordnance Survey 1:1250 mapping with permission of the Controller of His Majesty's Stationery Office (c) Crown Copyright Licence No. OS AC0000823868. Unauthorised reproduction infringes Crown Copyright and may lead to prosecution or Civil Proceedings

This copy has been made by or with the authority of the Head of Legal Services of Essex County Council, pursuant of section 47 of the Copyright, Designs and Patents Act 1988 ('the Act'). Unless the Act provides a relevent exception to copyright, the copy must not be copied without the prior permission of the copyright owner.

Tile Reference:

TQ680 932




The South Essex Parking Partnership  
Civic Centre  
Duke Street  
Chelmsford  
CM1 1JE



Essex County Council  
County Hall  
Chelmsford  
Essex

Sheet Revision Number: 1

Sheet Active From: TBC

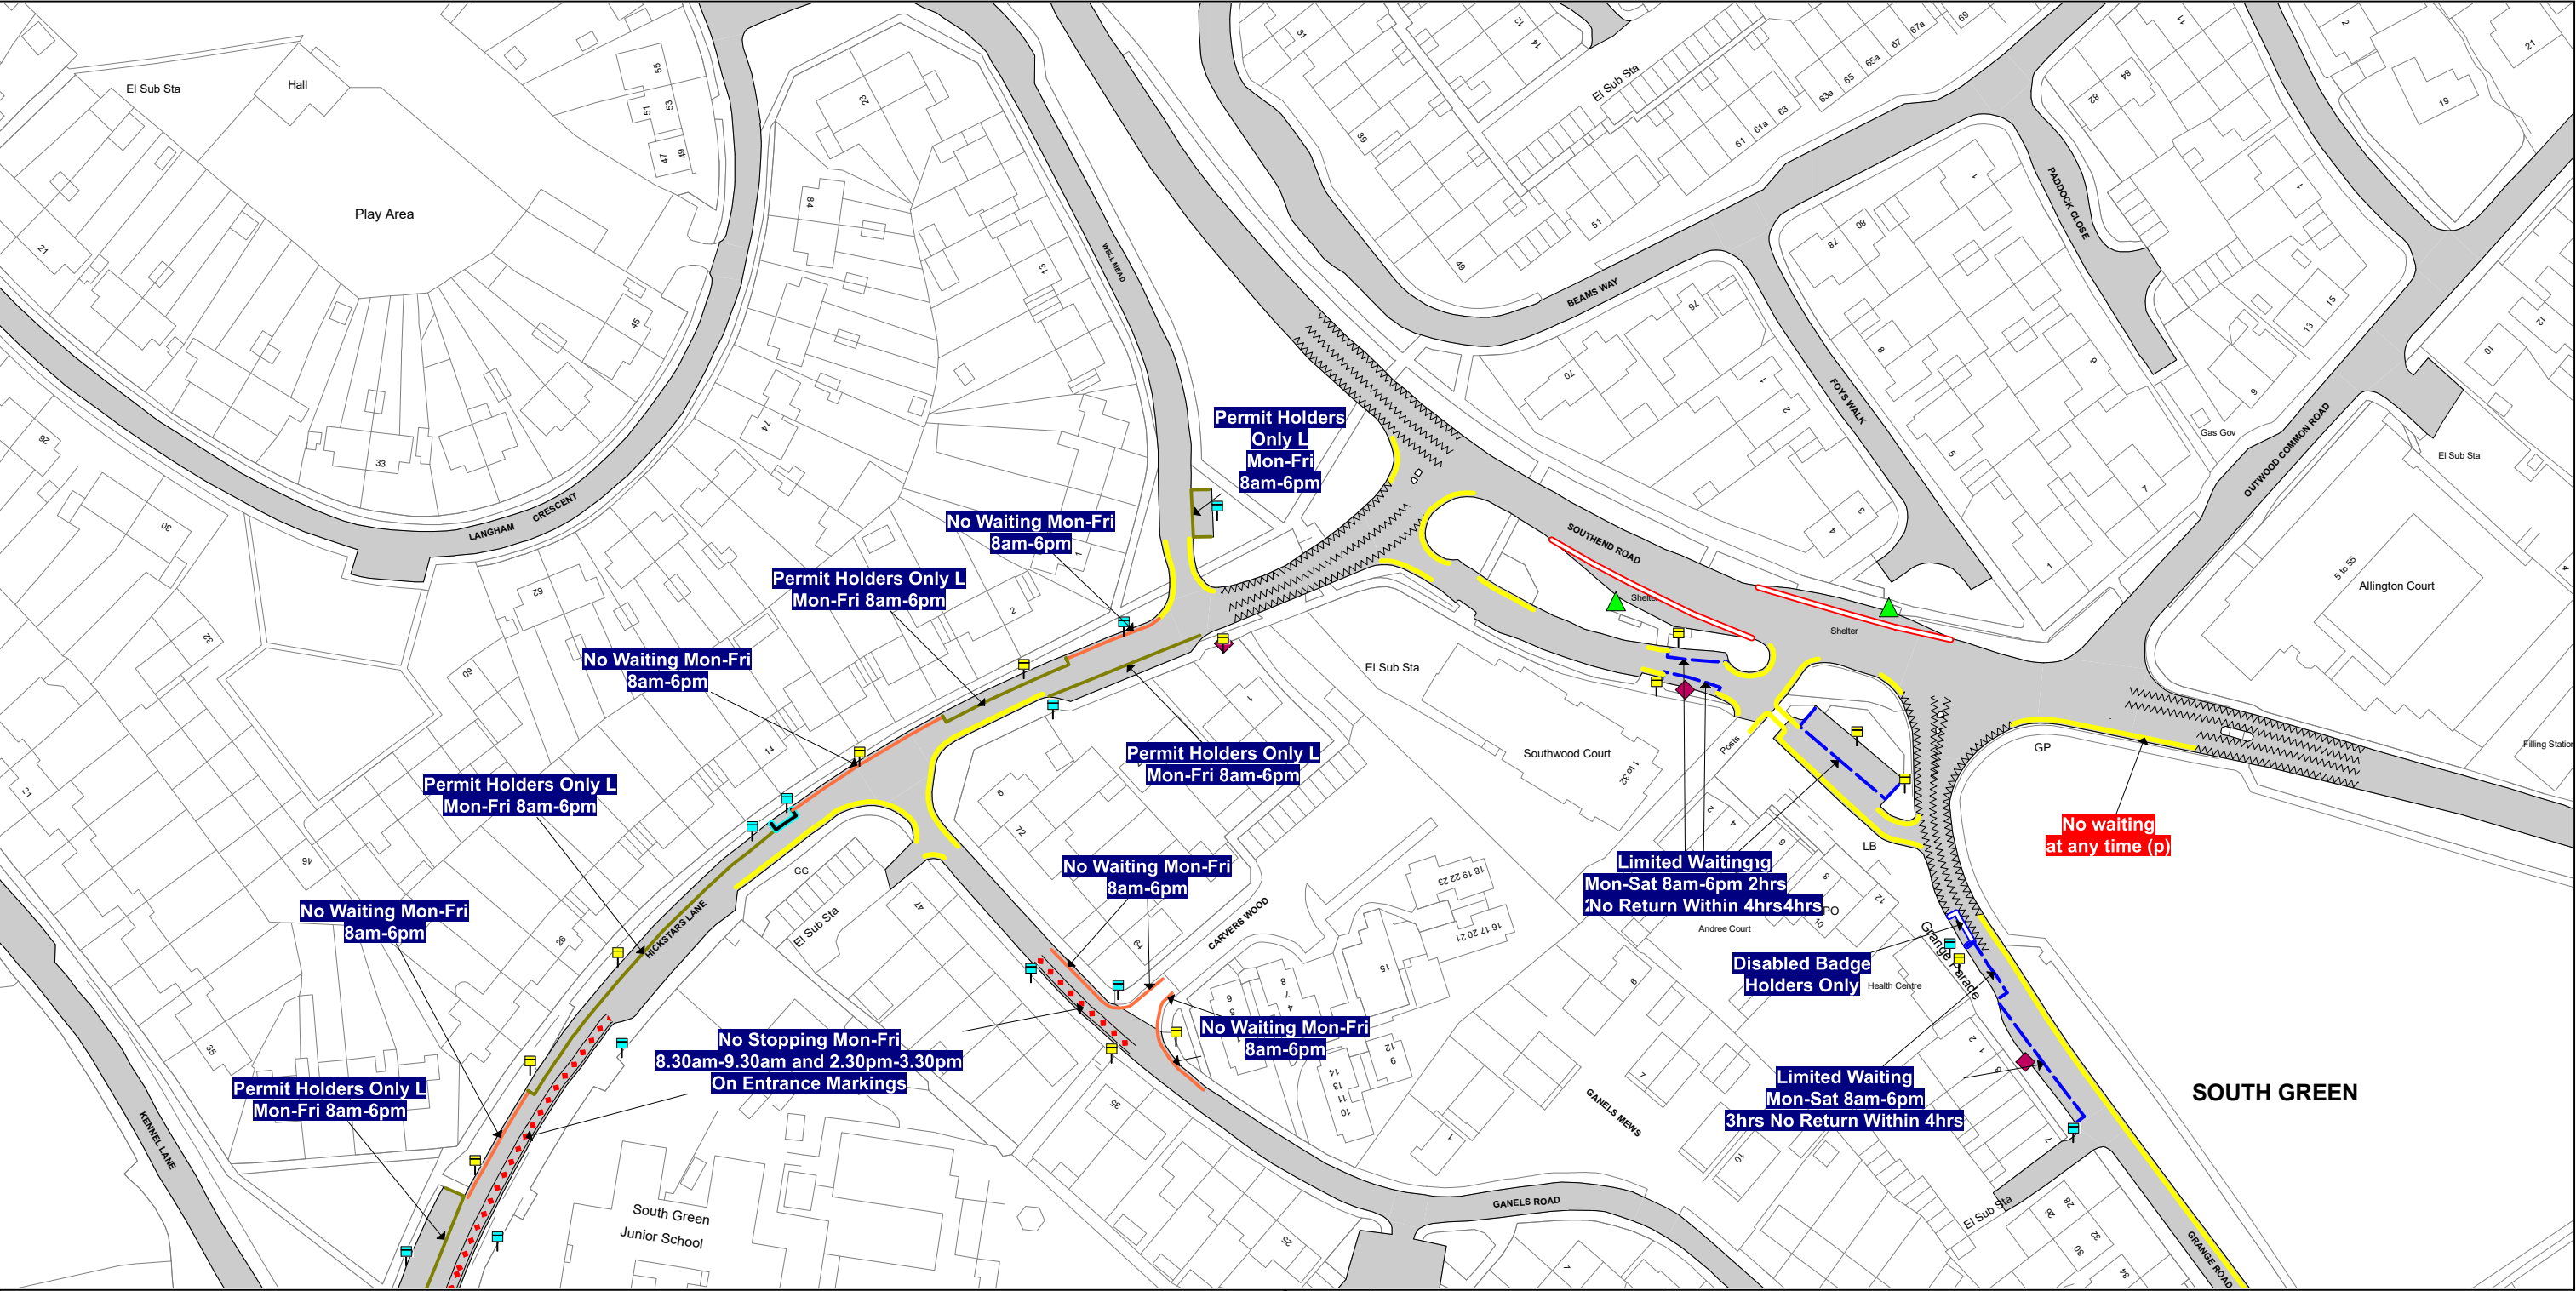

SEE STATIC MAP SCHEDULE LEGEND FOR RESTRICTIONS DISPLAYED



Scale - 1 : 1250 @ A3 0 Metres 100

Title - South Essex Partnership -Street Waiting, Loading and Parking Plans

Produced from Ordnance Survey 1:1250 mapping with permission of the Controller of His Majesty's Stationery Office (c) Crown Copyright Licence No. OS AC0000823868. Unauthorised reproduction infringes Crown Copyright and may lead to prosecution or Civil Proceedings

This copy has been made by or with the authority of the Head of Legal Services of Essex County Council, pursuant of section 47 of the Copyright, Designs and Patents Act 1988 ('the Act'). Unless the Act provides a relevent exception to copyright, the copy must not be copied without the prior permission of the copyright owner.

MAP LEGEND


Order Types

|                                                                                     |                                     |
|-------------------------------------------------------------------------------------|-------------------------------------|
|    | 24hr Clearway                       |
|    | Car Club Parking Place              |
|    | Disabled Badge Holders Parking      |
|    | Electric Vehicle Charging Place     |
|    | Entrance Marking (Mandatory)        |
|    | Limited Waiting                     |
|  | Loading Place                       |
|  | Motorcycle Parking Place            |
|  | No Loading                          |
|  | No Loading At Any Time              |
|  | No Stopping - Red Route             |
|  | No Stopping At Any Time - Red Route |
|  | No Waiting                          |
|  | No Waiting At Any Time              |
|  | No Waiting For Heavy Goods Vehicles |
|  | Other Bay                           |

|                                                                                       |                                      |
|---------------------------------------------------------------------------------------|--------------------------------------|
|    | Payment Parking Place                |
|    | Pedestrian Zones                     |
|    | Permit Parking Area                  |
|    | Permit Parking Place                 |
|    | Prohibition of Verge Parking         |
|    | Residents Parking Place              |
|    | Restricted Parking Zone              |
|  | Restricted Parking Zone - No Loading |
|  | S50 (Point)                          |
|  | S50 (Region)                         |
|  | Shared Use Parking Place             |
|  | Taxi Rank                            |
|  | Urban Clearway                       |

Non-Order Types

|                                                                                       |                       |
|---------------------------------------------------------------------------------------|-----------------------|
|  | Access Marking        |
|  | Advisory Bay          |
|  | Advisory Disabled Bay |
 
|                                                                                     |                                        |
|-------------------------------------------------------------------------------------|----------------------------------------|
|  | Bus Stand                              |
|  | Bus Stop                               |
|  | Highways England Trunk Road            |
|  | Keep Clear Entrance Marking (advisory) |
|  | Pedestrian Crossing                    |
|  | Unrestricted Bay                       |
|  | Verge Prohibitions - Essex Act         |