



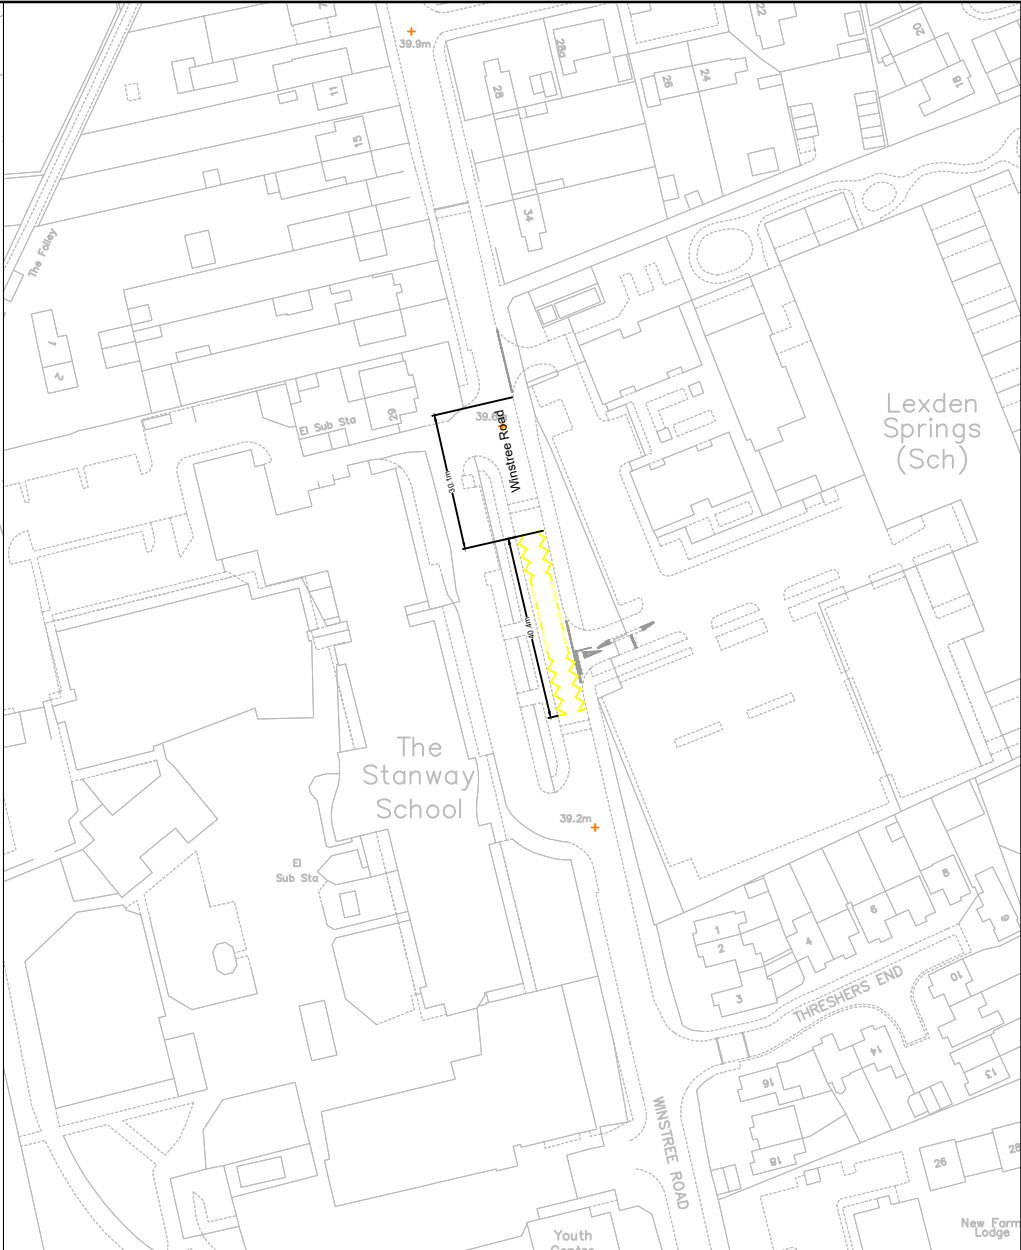

New No Stopping Mon-Fri 8am-9.30am and 2.30pm-4pm On Entrance Markings

Rev	Date	Description of revision	Drawn	Checked	Reviewed	Approved

DRAWING STATUS
FOR CONSULTATION

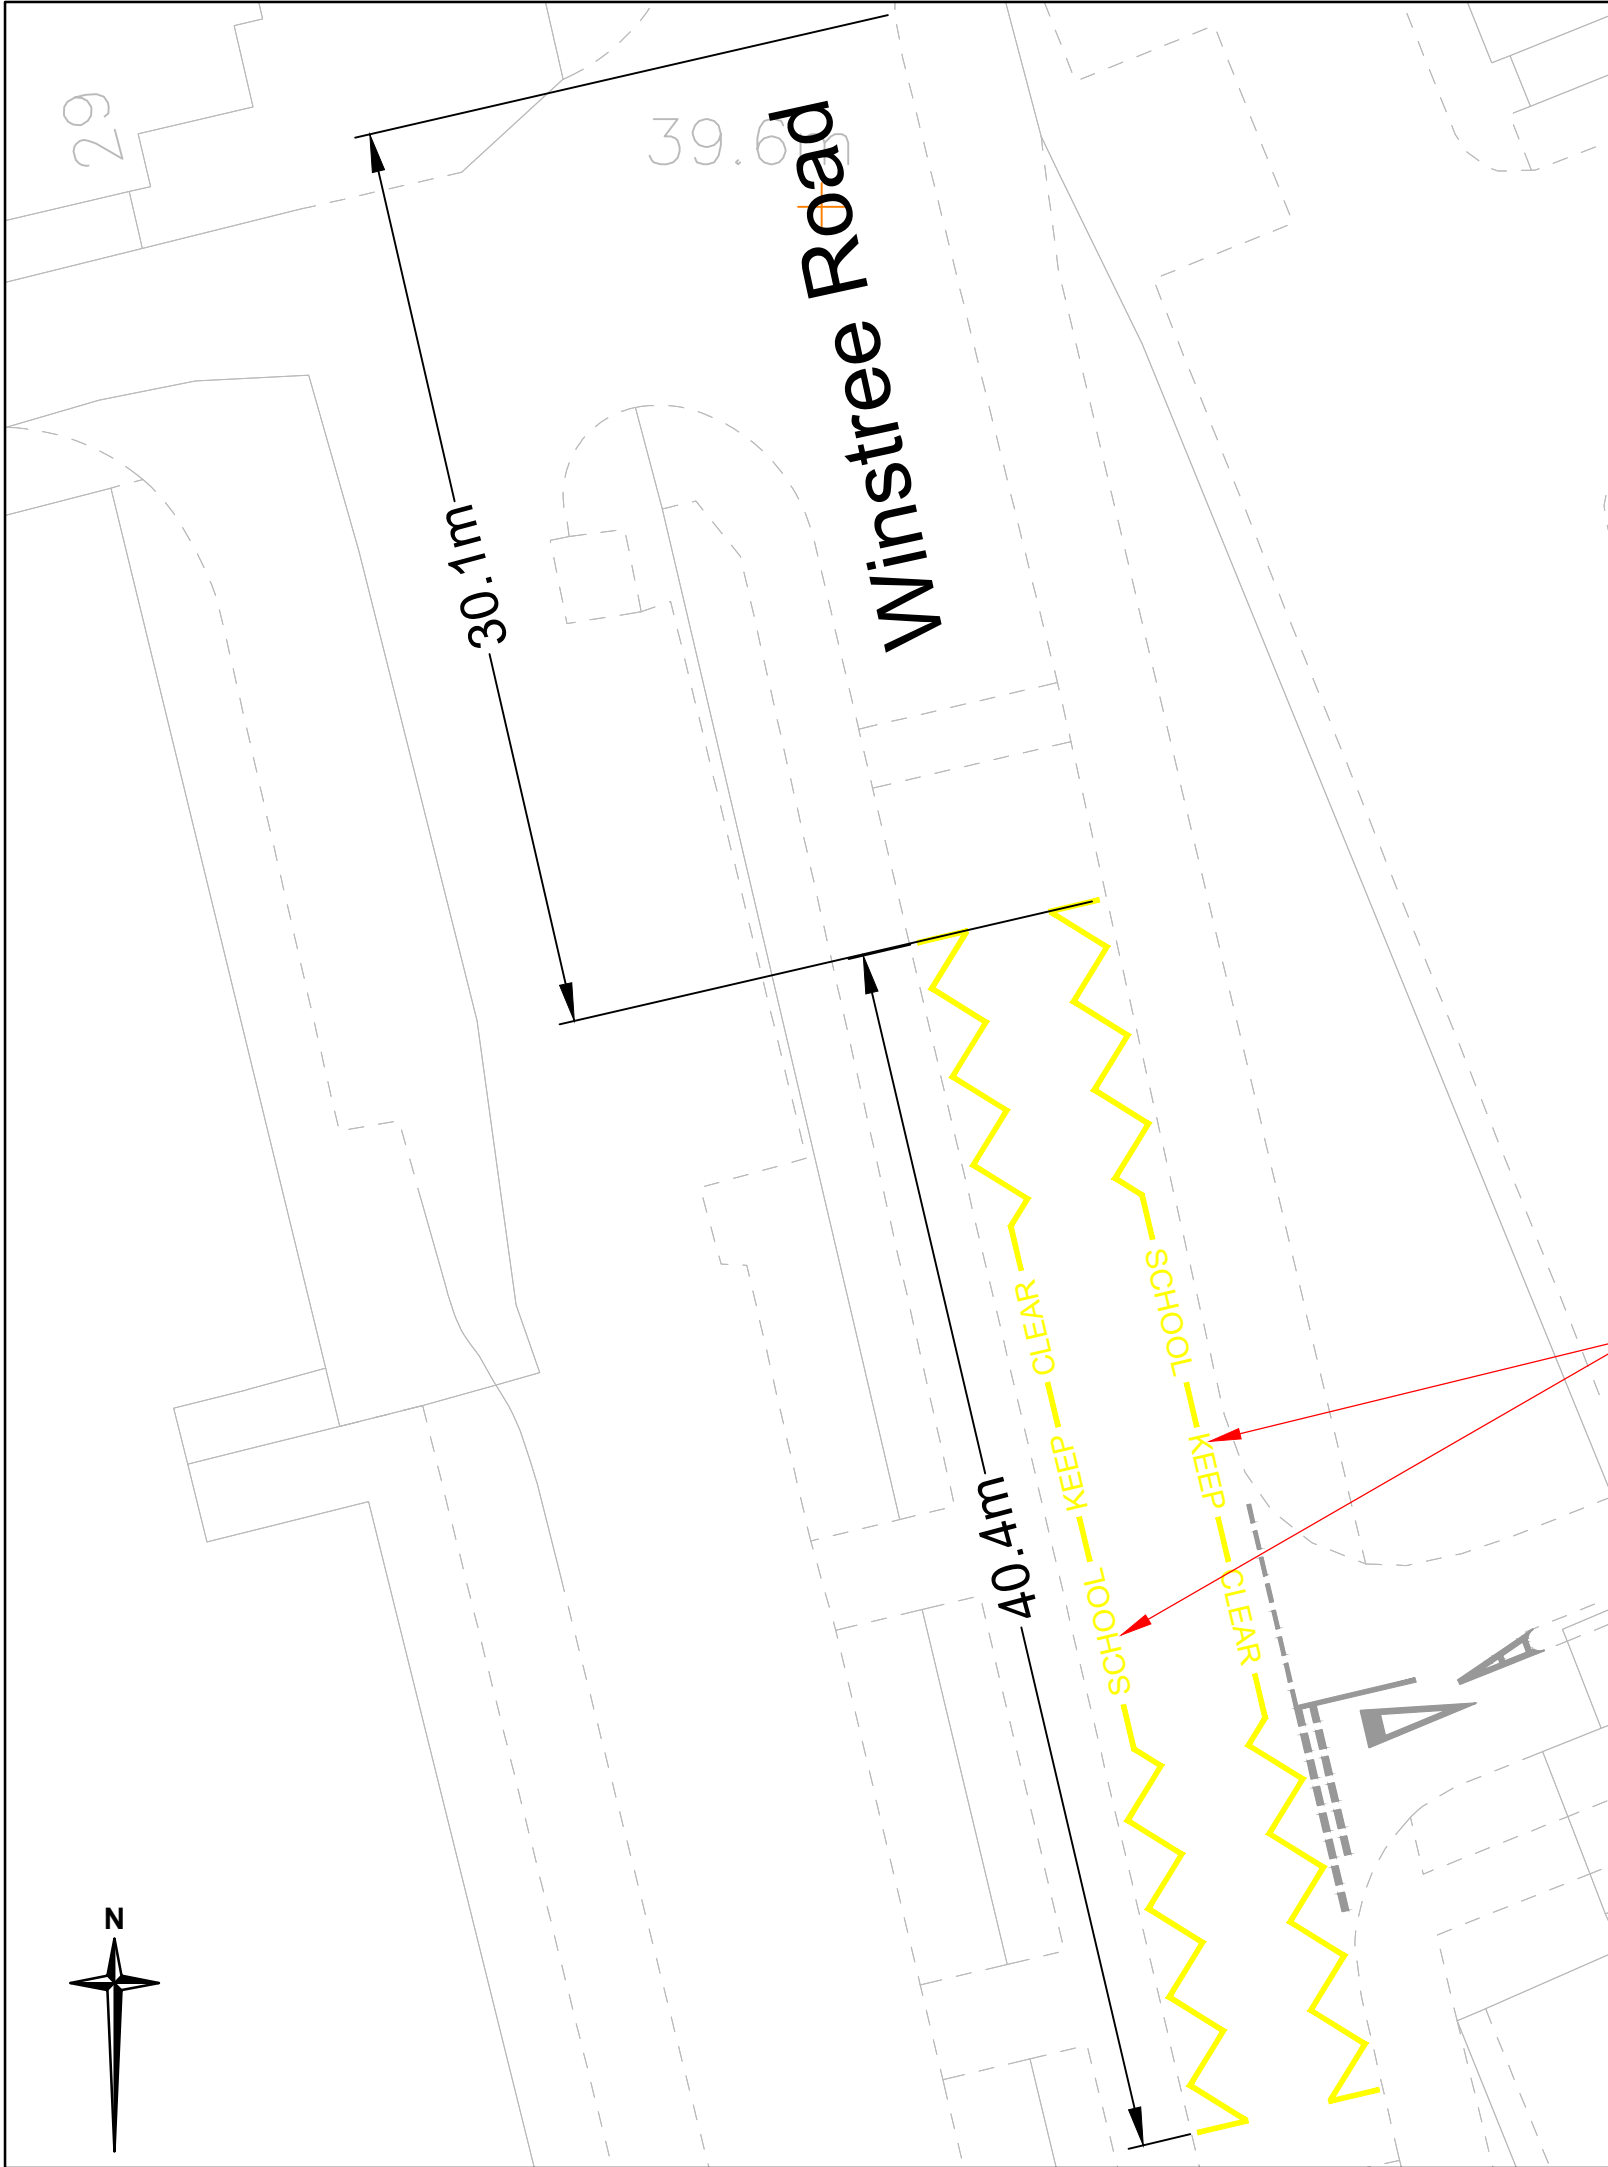

Essex Highways, Seax House, Victoria Road South,
Chelmsford, CM1 1QH.
Tel: 0345 6037631
© Essex County Council

SCHEME TITLE
WINSTREE ROAD, STANWAY

DRAWING TITLE
TRO ROAD MARKINGS

DESIGNED	DRAWN	CHECKED	REVIEWED	APPROVED
LC	LC	LC	LC	LC
DATE	DATE	DATE	DATE	DATE
OCT 23	OCT 23	OCT 23	OCT 23	OCT 23

DRAWING UNITS U.N.O.
DIMENSIONS IN MILLIMETRES
LEVELS IN METRES

SCALE AT A3 (420x297mm)
1:250

DRAWING No.
2023-001

REV.
-

