

SEE STATIC MAP SCHEDULE LEGEND FOR RESTRICTIONS DISPLAYED



CONFIRMED

Scale - 1 : 1250 @ A3

0

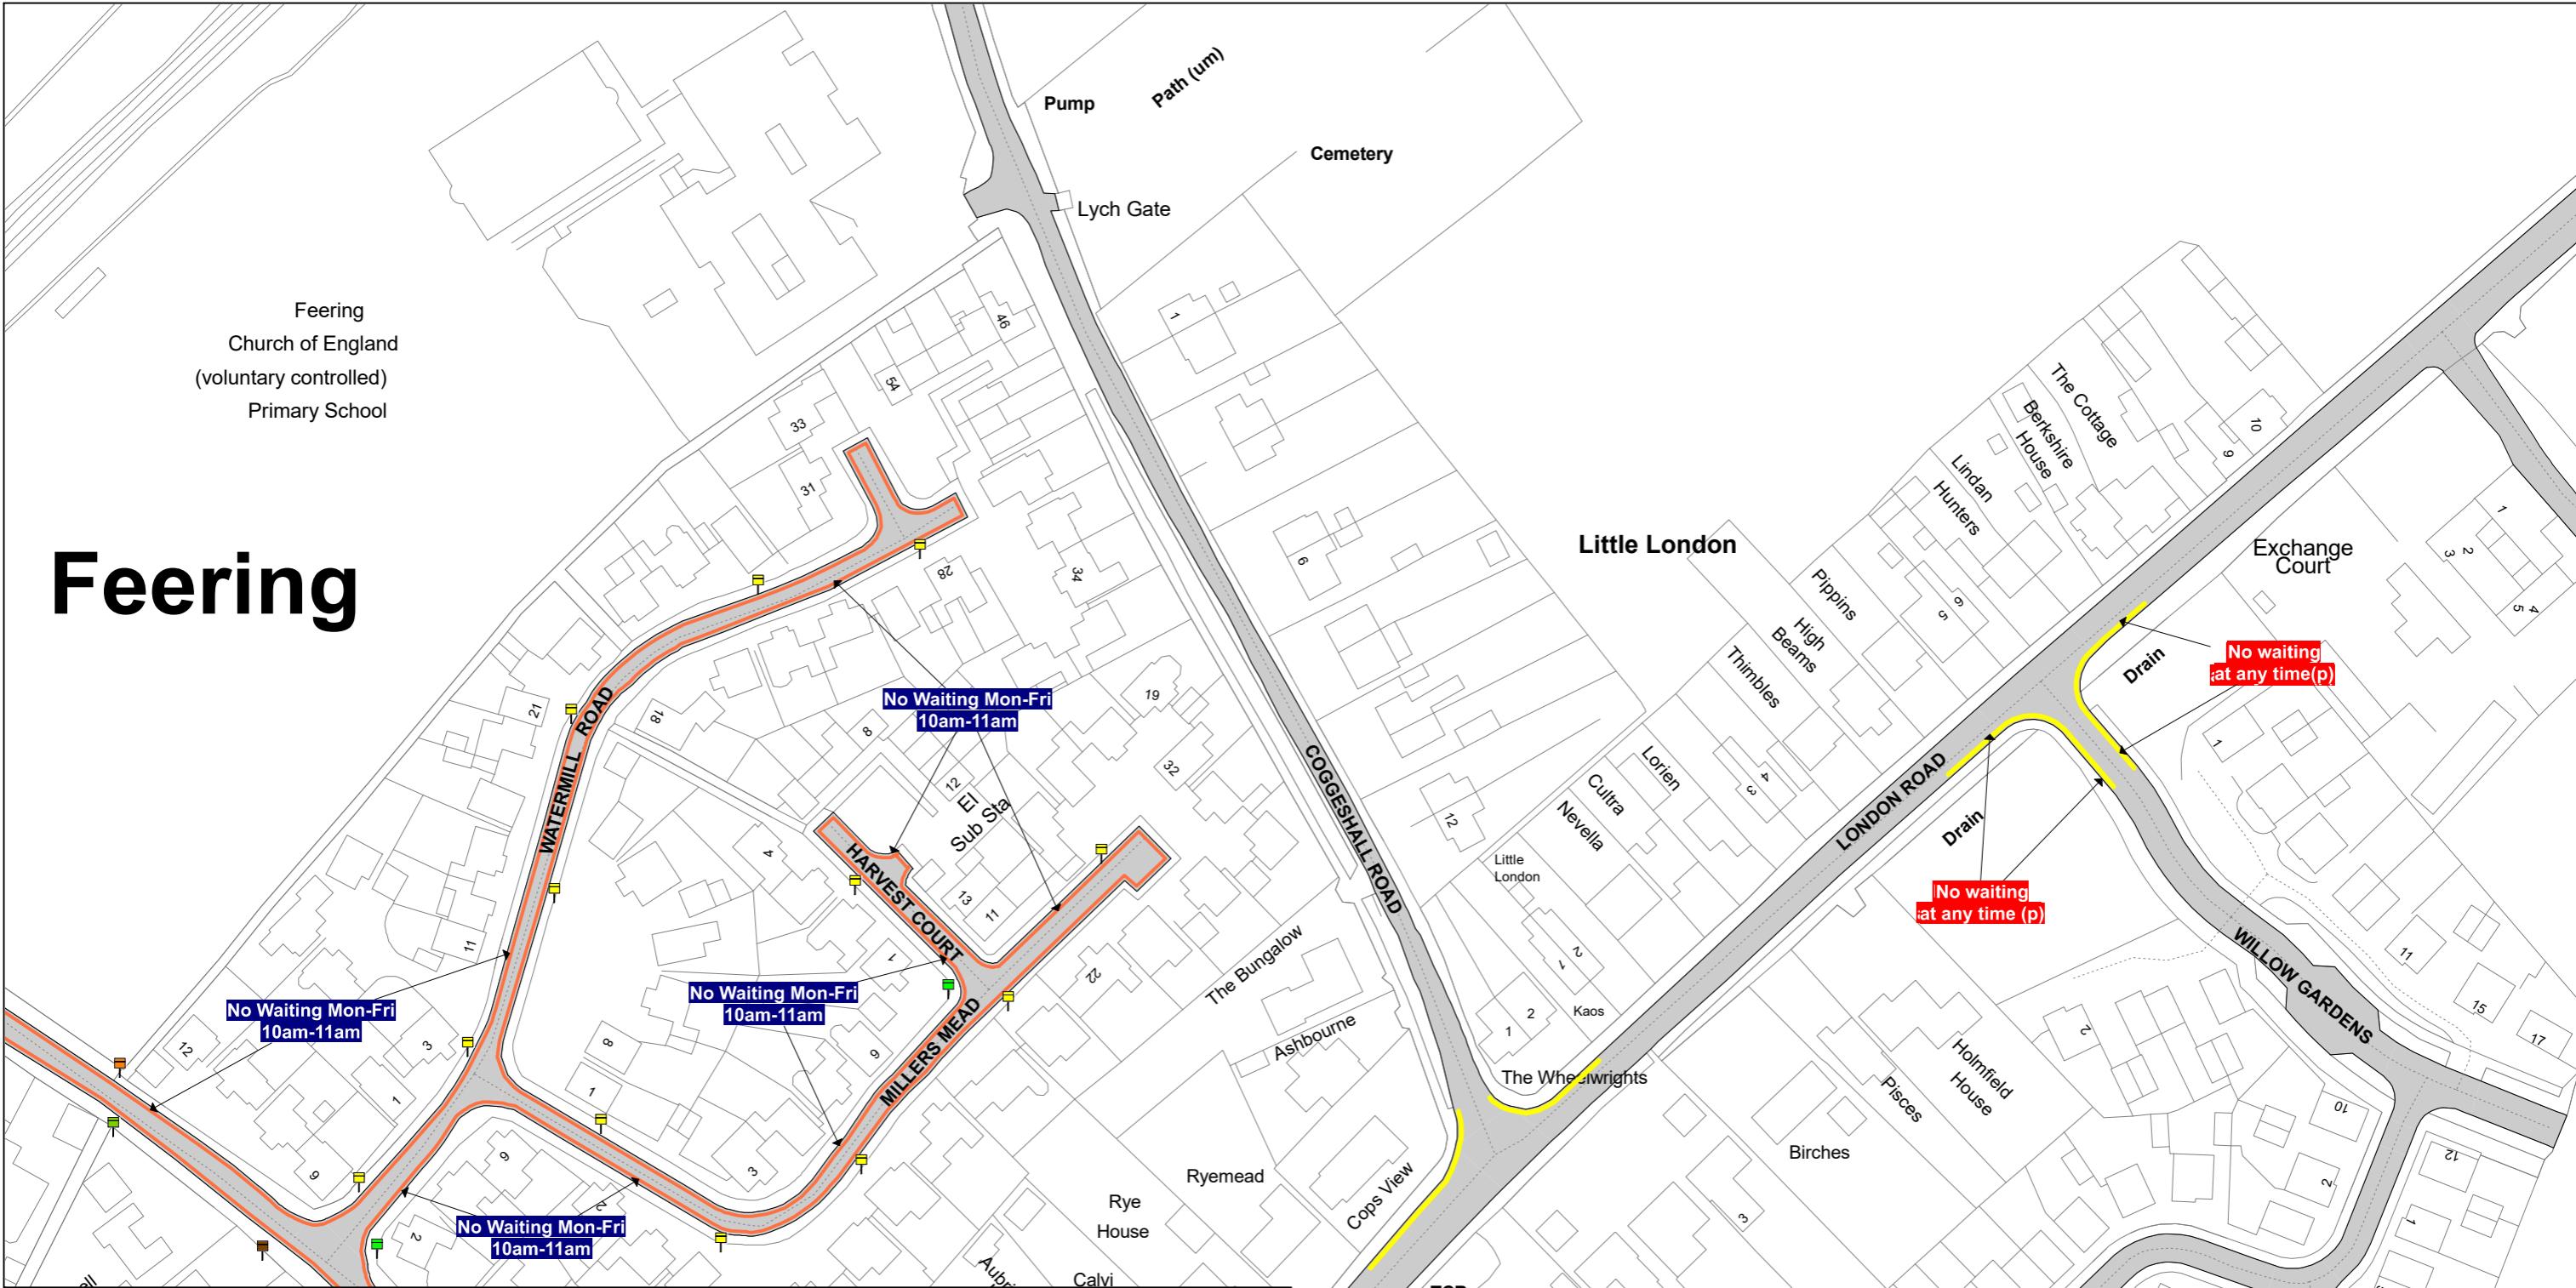
Metres

100

Title - North Essex Partnership -Street Waiting, Loading and Parking Plans

Produced from Ordnance Survey 1:1250 mapping with permission of the Controller of Her Majesty's Stationery Office (c) Crown Copyright Licence No. 100019602. Unauthorised reproduction infringes Crown Copyright and may lead to prosecution or Civil Proceedings

This copy has been made by or with the authority of the Head of Legal Services of Essex County Council, pursuant of section 47 of the Copyright, Designs and Patents Act 1988 ('the Act'). Unless the Act provides a relevant exception to copyright, the copy must not be copied without the prior permission of the copyright owner.

**SEE STATIC MAP SCHEDULE LEGEND FOR RESTRICTIONS DISPLAYED****Scale - 1 : 1250 @ A3**
Title - North Essex Partnership -Street Waiting, Loading and Parking Plans

 
Produced from Ordnance Survey 1:1250 mapping with permission of the Controller of His Majesty's Stationery Office (c) Crown Copyright Licence No. OS AC0000823868. Unauthorised reproduction infringes Crown Copyright and may lead to prosecution or Civil Proceedings

This copy has been made by or with the authority of the Head of Legal Services of Essex County Council, pursuant of section 47 of the Copyright, Designs and Patents Act 1988 ('the Act'). Unless the Act provides a relevant exception to copyright, the copy must not be copied without the prior permission of the copyright owner.

STATIC MAP SCHEDULE LEGEND

Orders, Non-Orders
Schedule shading patterns and restriction descriptions
Map Grid: Static Map Schedules

Order Types

 24hr Clearway	 Permit Parking Place
 Car Club Parking Place	 Prohibition of Verge Parking
 Disabled Badge Holders Parking	 Residents Parking Place
 Electric Vehicle Charging Place	 Restricted Parking Zone
 Entrance Marking (Mandatory)	 Shared Use Parking Place
 Limited Waiting	 Taxi Rank
 Loading Place	 Urban Clearway
 Motorcycle Parking Place	 Advisory Bay
 No Loading	 Advisory Disabled Bay
 No Loading At Any Time	 Bus Stand
 No Waiting	 Bus Stop
 No Waiting At Any Time	 Highways England Trunk Road
 Other Bay	 Keep Clear Entrance Marking (advisory)
 Payment Parking Place	 Pedestrian Crossing
 Pedestrian Zone	 Unrestricted Bay
 Permit Parking Area	

Non-Order Types