



Proposed Disabled Parking Bay New Post & Sign

FAIRFAX ROAD

South side from the boundary of 15/17 Fairfax Road, eastwoods for a distance of 4.8 metres.
Revoke 'Resident Permit Parking Area C1'
New post and sign to diagram 661A

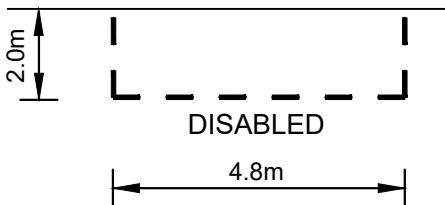


Diagram No: 1028.4



Diagram No: 661A

Notes

1. Do not scale.
2. Letters in white thermoplastic screed, 350mm high.
3. Intermittent line in white thermoplastic screed, 600mm line, 600mm gap, 50mm wide.



Essex Highways, Seax House, Victoria Road South,
Chelmsford, CM1 1QH.
Tel: 0345 6037631 © Essex County Council

© Crown copyright. All rights reserved. Essex County Council 100019602 2024



Integrated expertise



Essex County Council

DRAWING TITLE

DISABLED PARKING BAYS
18 FAIRFAX ROAD
COLCHESTER
CO2 7EW

DESIGNED	DRAWN	CHECKED	REVIEWED	APPROVED
JW	JW	KAEM	JW	SJW
DATE	DATE	DATE	DATE	DATE
15/12/23	15/12/23	15/01/24	15/01/24	15/01/24

DRAWING STATUS

CONSTRUCTION

Rev	Date	Description of revision	Drawn	Checked	Review'd	Approv'd

DRAWING UNITS U.N.O.

DIMENSIONS IN MILLIMETRES


SCALE AT A4 (210x297mm)

N.T.S.

Drawing No.

2833216

REV.

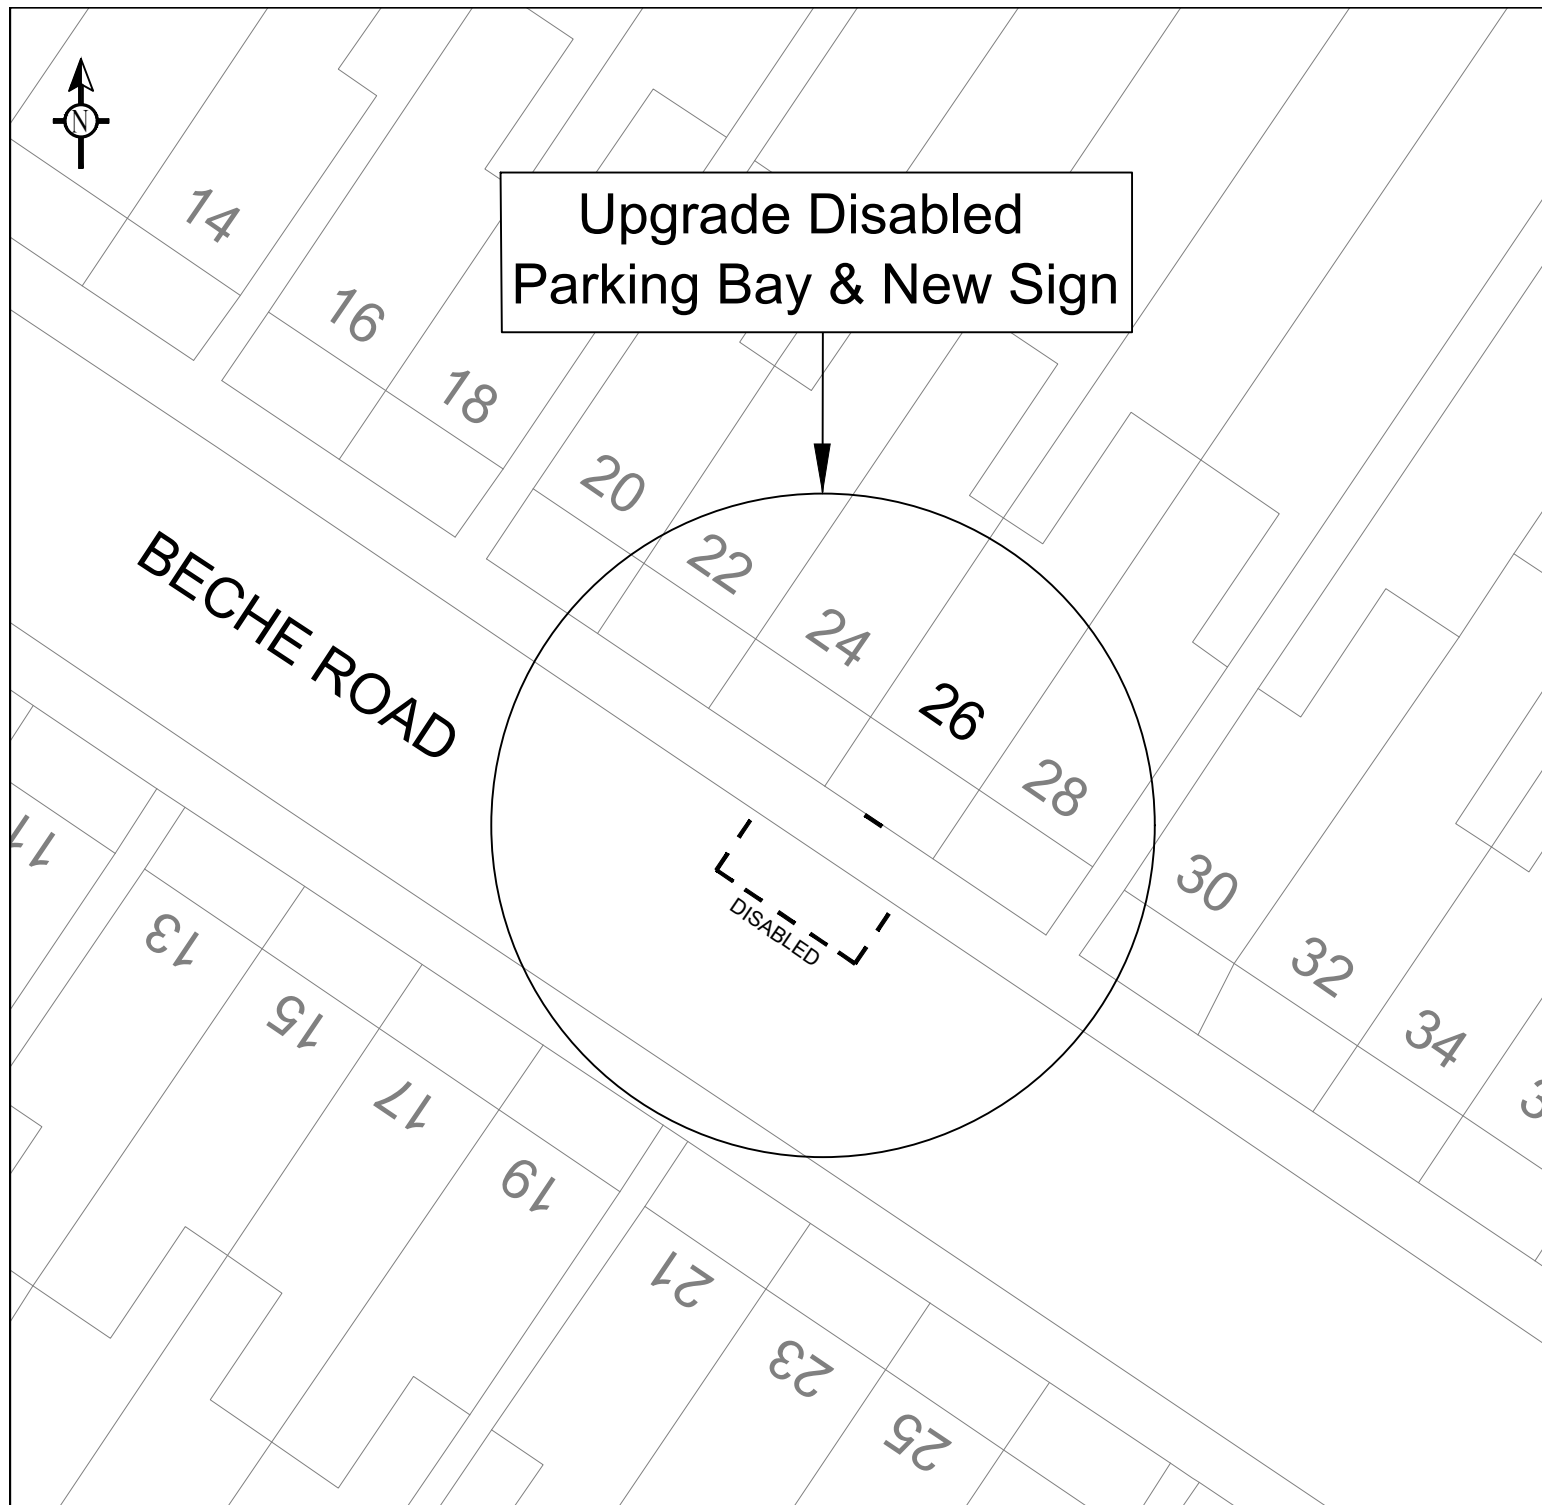

North east side from the boundary of 26/28 Beche Road, north westwards for a distance of 5.4 metres.
New sign to be erected on railing fence.

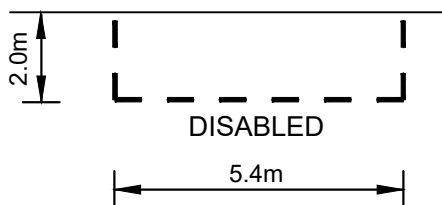


Diagram No: 1028.4



Diagram No: 661A

Notes

1. Do not scale.
2. Letters in white thermoplastic screed, 350mm high.
3. Intermittent line in white thermoplastic screed, 600mm line, 600mm gap, 50mm wide.



Essex Highways, Seax House, Victoria Road South,
Chelmsford, CM1 1QH.
Tel: 0345 6037631 © Essex County Council

© Crown copyright. All rights reserved. Essex County Council 100019602 2024



DRAWING TITLE

DISABLED PARKING BAYS

26 BECHE ROAD
COLCHESTER
CO2 7LS

DESIGNED	DRAWN	CHECKED	REVIEWED	APPROVED
JW	JW	KAEM	JW	SJW
DATE	DATE	DATE	DATE	DATE
12/01/24	12/01/24	15/01/24	15/01/24	15/01/24

DRAWING STATUS

CONSTRUCTION

Rev	Date	Description of revision	Drawn	Checked	Review'd	Approv'd

DRAWING UNITS U.N.O.

DIMENSIONS IN MILLIMETRES

SCALE AT A4 (210x297mm)

N.T.S.

DRAWING No.


2852556

REV.



New Disabled Parking
Bay Post & Sign

DEVON ROAD

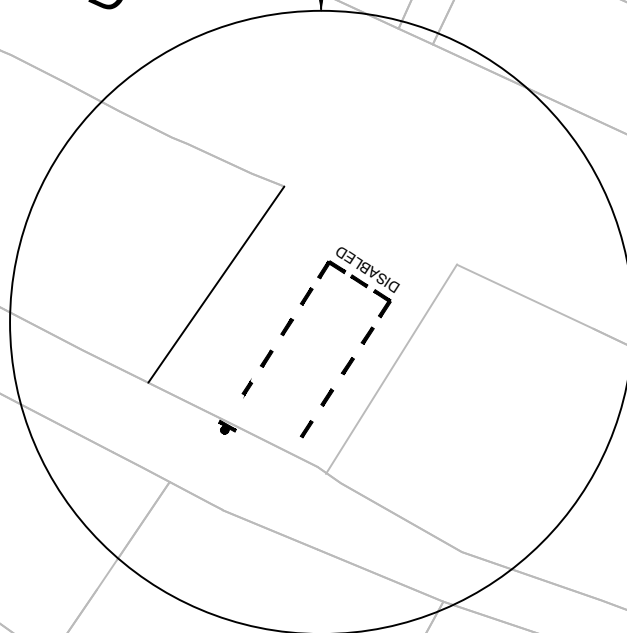

South side from a point of the western flank wall of No. 32 Devon Road, westwards for a distance of 2.4 metres.
Post and sign to diagram 661A

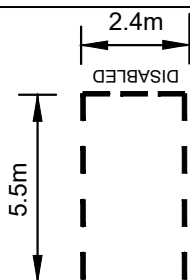


Diagram No: 1028.4



Diagram No: 661A

Notes

1. Do not scale.
2. Letters in white thermoplastic screed, 350mm high.
3. Intermittent line in white thermoplastic screed, 600mm line, 600mm gap, 50mm wide.



Essex Highways, Seax House, Victoria Road South,
Chelmsford, CM1 1QH.
Tel: 0345 6037631

© Essex County Council

© Crown copyright. All rights reserved. Essex County Council 100019602 2024



Integrated expertise



Essex County Council

DRAWING TITLE

DISABLED PARKING BAYS

32 DEVON ROAD
COLCHESTER
CO2 9BB

DESIGNED

JW

DRAWN

JW

CHECKED

KAEM

REVIEWED

JW

APPROVED

SJW

DATE

15/12/23

DATE

15/12/23

DATE

15/01/24

DATE

15/01/24

DATE

15/01/24

DRAWING STATUS

CONSTRUCTION

Rev	Date	Description of revision	Drawn	Checked	Review'd	Approv'd

DRAWING UNITS U.N.O.

DIMENSIONS IN MILLIMETRES

SCALE AT A4 (210x297mm)

N.T.S.


DRAWING No.

2854062

REV.



Upgrade Disabled Parking Bay and New Post & Sign

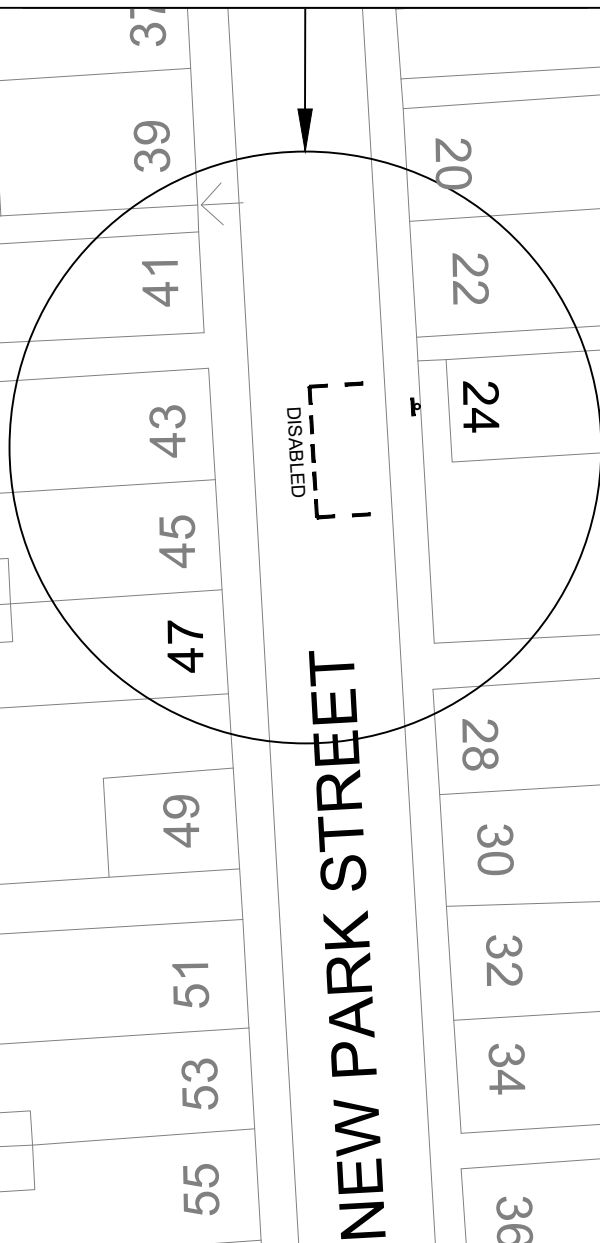

East side from the boundary of 22 and 24 New Park Street, south for a distance of 4.5 metres.
New Post & Sign

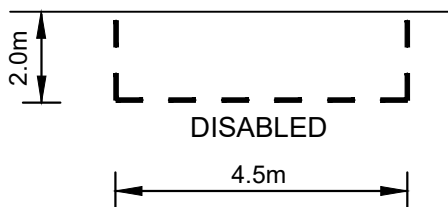


Diagram No: 1028.4



Diagram No: 661A

Notes

1. Do not scale.
2. Letters in white thermoplastic screed, 350mm high.
3. Intermittent line in white thermoplastic screed, 600mm line, 600mm gap, 50mm wide.



Essex Highways, Seax House, Victoria Road South,
Chelmsford, CM1 1QH.
Tel: 0345 6037631

© Essex County Council

© Crown copyright. All rights reserved. Essex County Council AC0000823868 2024



DRAWING TITLE

DISABLED PARKING BAYS
47 (O/S24) NEW PARK STREET
COLCHESTER
CO1 2NA

DESIGNED

JW

DATE

22/06/24

DRAWN

JW

DATE

22/06/24

CHECKED

KAEM

DATE

26/06/24

REVIEWED

JW

DATE

26/06/24

APPROVED

SJW

DATE

26/06/24

DRAWING STATUS

CONSTRUCTION

Rev.	Date	Description of revision	Drawn	Checked	Review'd	Approv'd

DRAWING UNITS U.N.O.

DIMENSIONS IN MILLIMETRES

SCALE AT A4 (210x297mm)

N.T.S.

DRAWING No.

2903039

REV.