


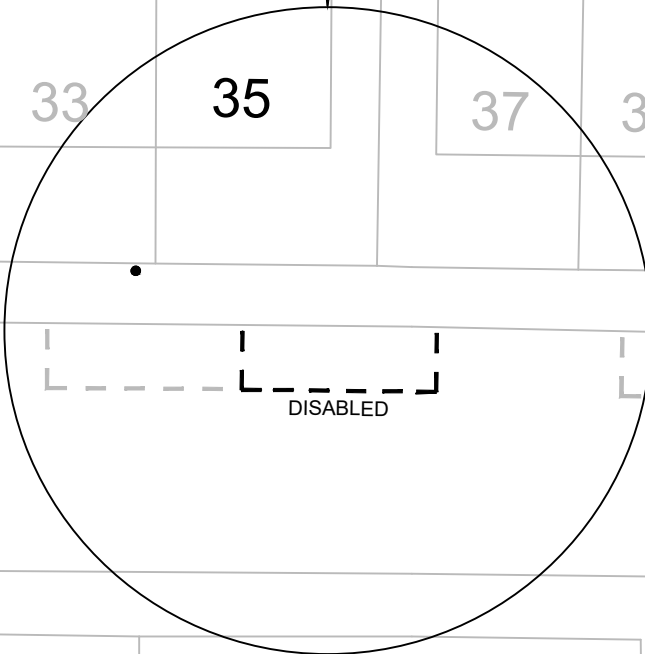

Remove Disabled
Parking Bay



MANOR STREET

North side from a point 152.2 metres west of its junction with Mount Road, west for a distance of 6.0 metres.
Introduce 'Resident Permit Holders Only 3'

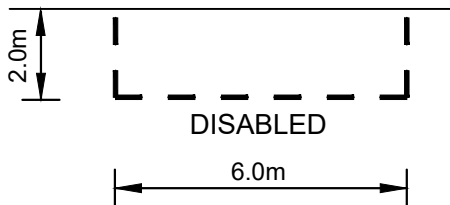


Diagram No: 1028.4



Diagram No: 661A

Notes

1. Do not scale.
2. Letters in white thermoplastic screed, 350mm high.
3. Intermittent line in white thermoplastic screed, 600mm line, 600mm gap, 50mm wide.



Essex Highways, Seax House, Victoria Road South,
Chelmsford, CM1 1QH.
Tel: 0345 6037631

© Essex County Council

© Crown copyright. All rights reserved. Essex County Council AC0000823868 2025



DRAWING TITLE

DISABLED PARKING BAYS

35 MANOR STREET
BRAINTREE
CM7 3HP

DESIGNED
JW

DATE
14/03/25

DRAWN
JW

DATE
14/03/25

CHECKED
KAEM

DATE
14/03/25

REVIEWED
JW

DATE
14/03/25

APPROVED
SJW

DATE
14/03/25

DRAWING STATUS

INFORMATION

Rev.	Date	Description of revision	Drawn	Checked	Review'd	Approv'd

DRAWING UNITS U.N.O.

DIMENSIONS IN MILLIMETRES


SCALE AT A4 (210x297mm)

N.T.S.

DRAWING No.

2823268

REV.

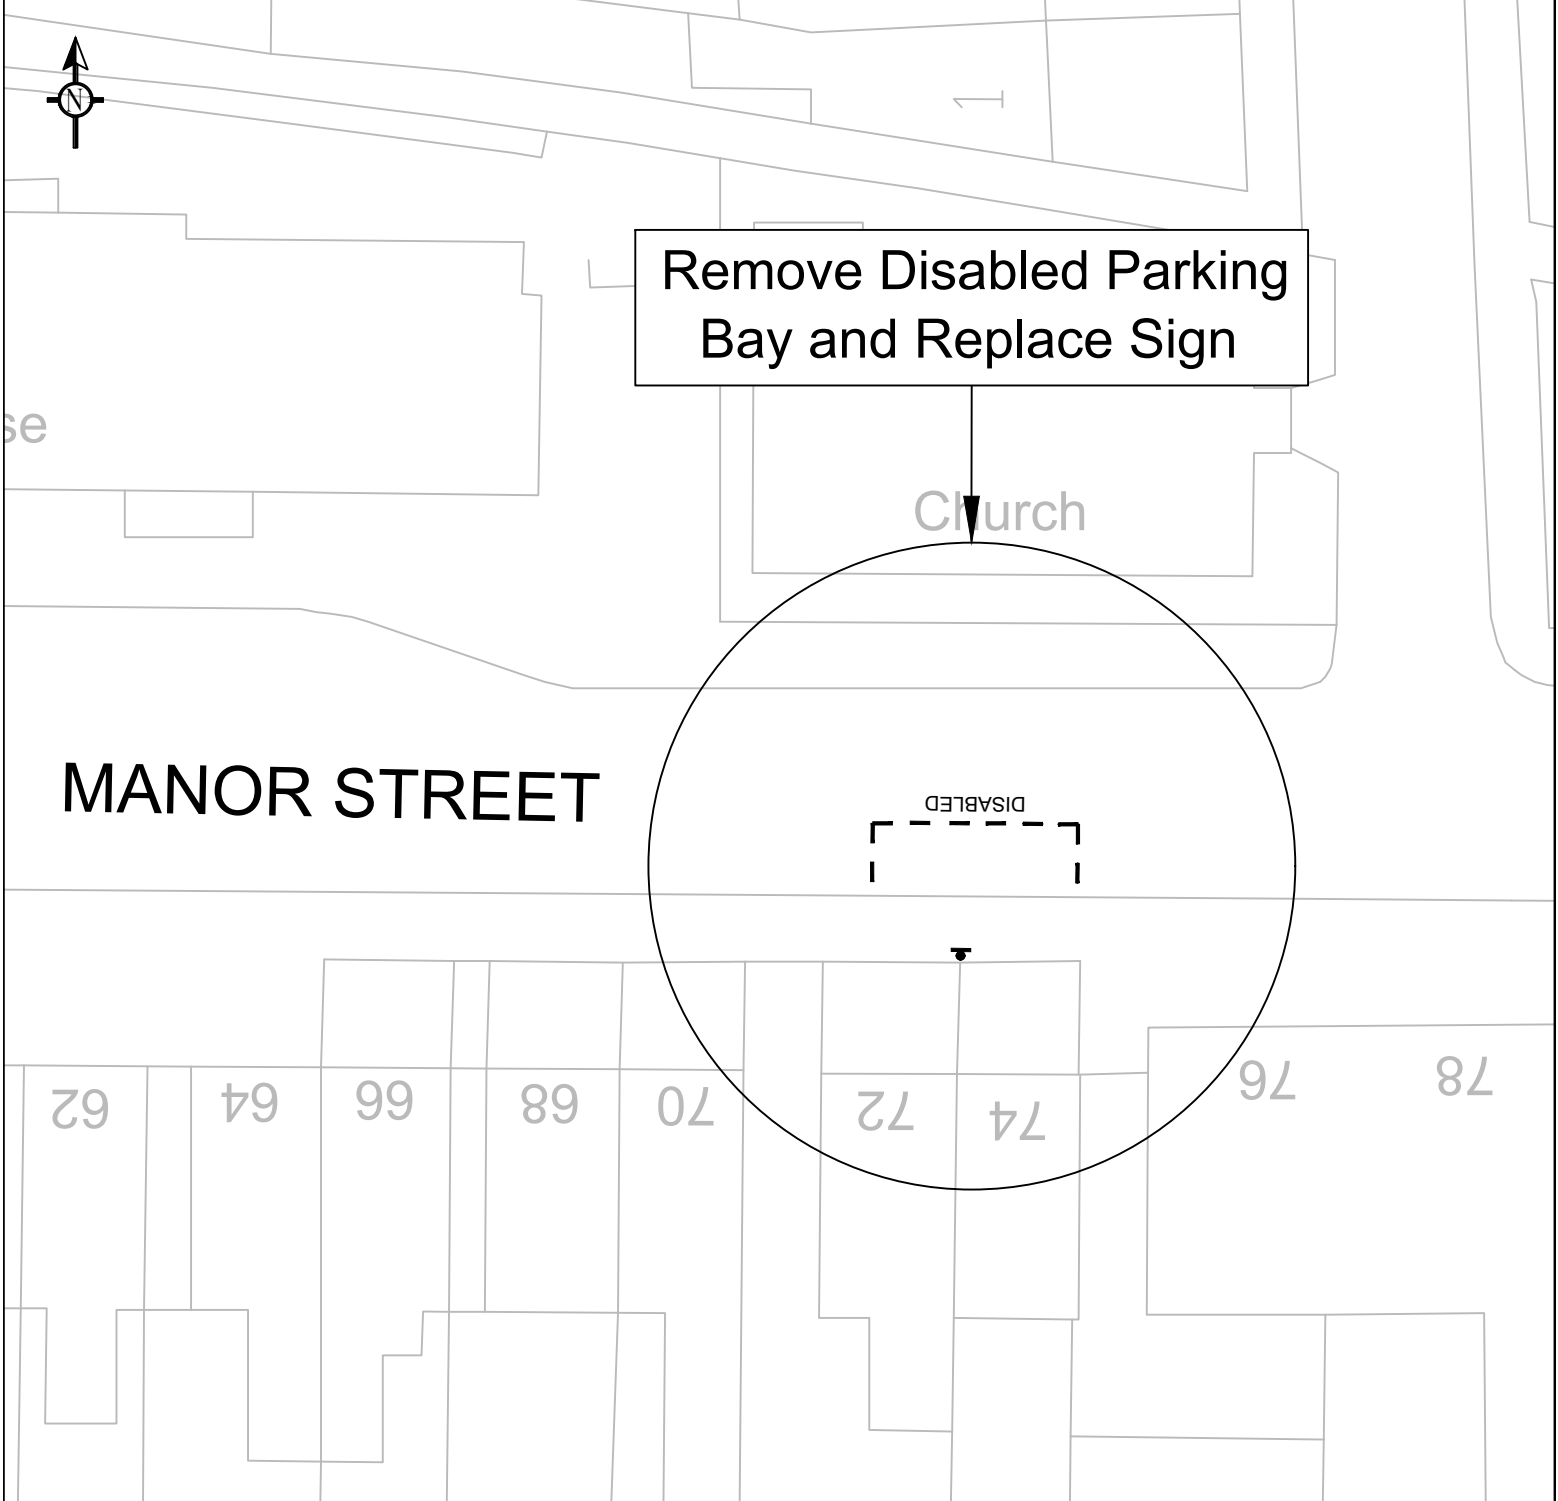

South side from the boundary of 72 and 74 Manor Street, westwards for a distance of 6.4 metres.
Introduce 'Resident Permit Holders Only 3'.
Replace Sign 661A

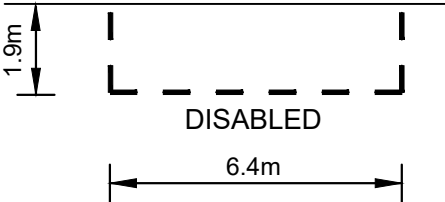


Diagram No: 1028.4



Diagram No: 661A

Notes

- 1. Do not scale.
- 2. Letters in white thermoplastic screed, 350mm high.
- 3. Intermittent line in white thermoplastic screed, 600mm line, 600mm gap, 50mm wide.



Essex Highways, Seax House, Victoria Road South,
Chelmsford, CM1 1QH.
Tel: 0345 6037631

© Essex County Council




DRAWING TITLE				
DISABLED PARKING BAYS				
72 MANOR STREET				
BRAINTREE				
CM7 3HP				
DESIGNED JW	DRAWN JW	CHECKED KAEM	REVIEWED JW	APPROVED SJW
DATE 21/06/24	DATE 21/06/24	DATE 22/06/24	DATE 22/06/24	DATE 22/06/24

DRAWING STATUS						
CONSTRUCTION						
Rev.	Date	Description of revision	Drawn	Checked	Review'd	Approv'd
DRAWING UNITS U.N.O.			SCALE AT A4 (210x297mm)			
DIMENSIONS IN MILLIMETRES			N.T.S.			
DRAWING No.					REV.	
2878082						



Remove Disabled Parking Bay and Post and Sign

Remove Disabled Parking Bay and Post & Sign and Sign from Lamp Column

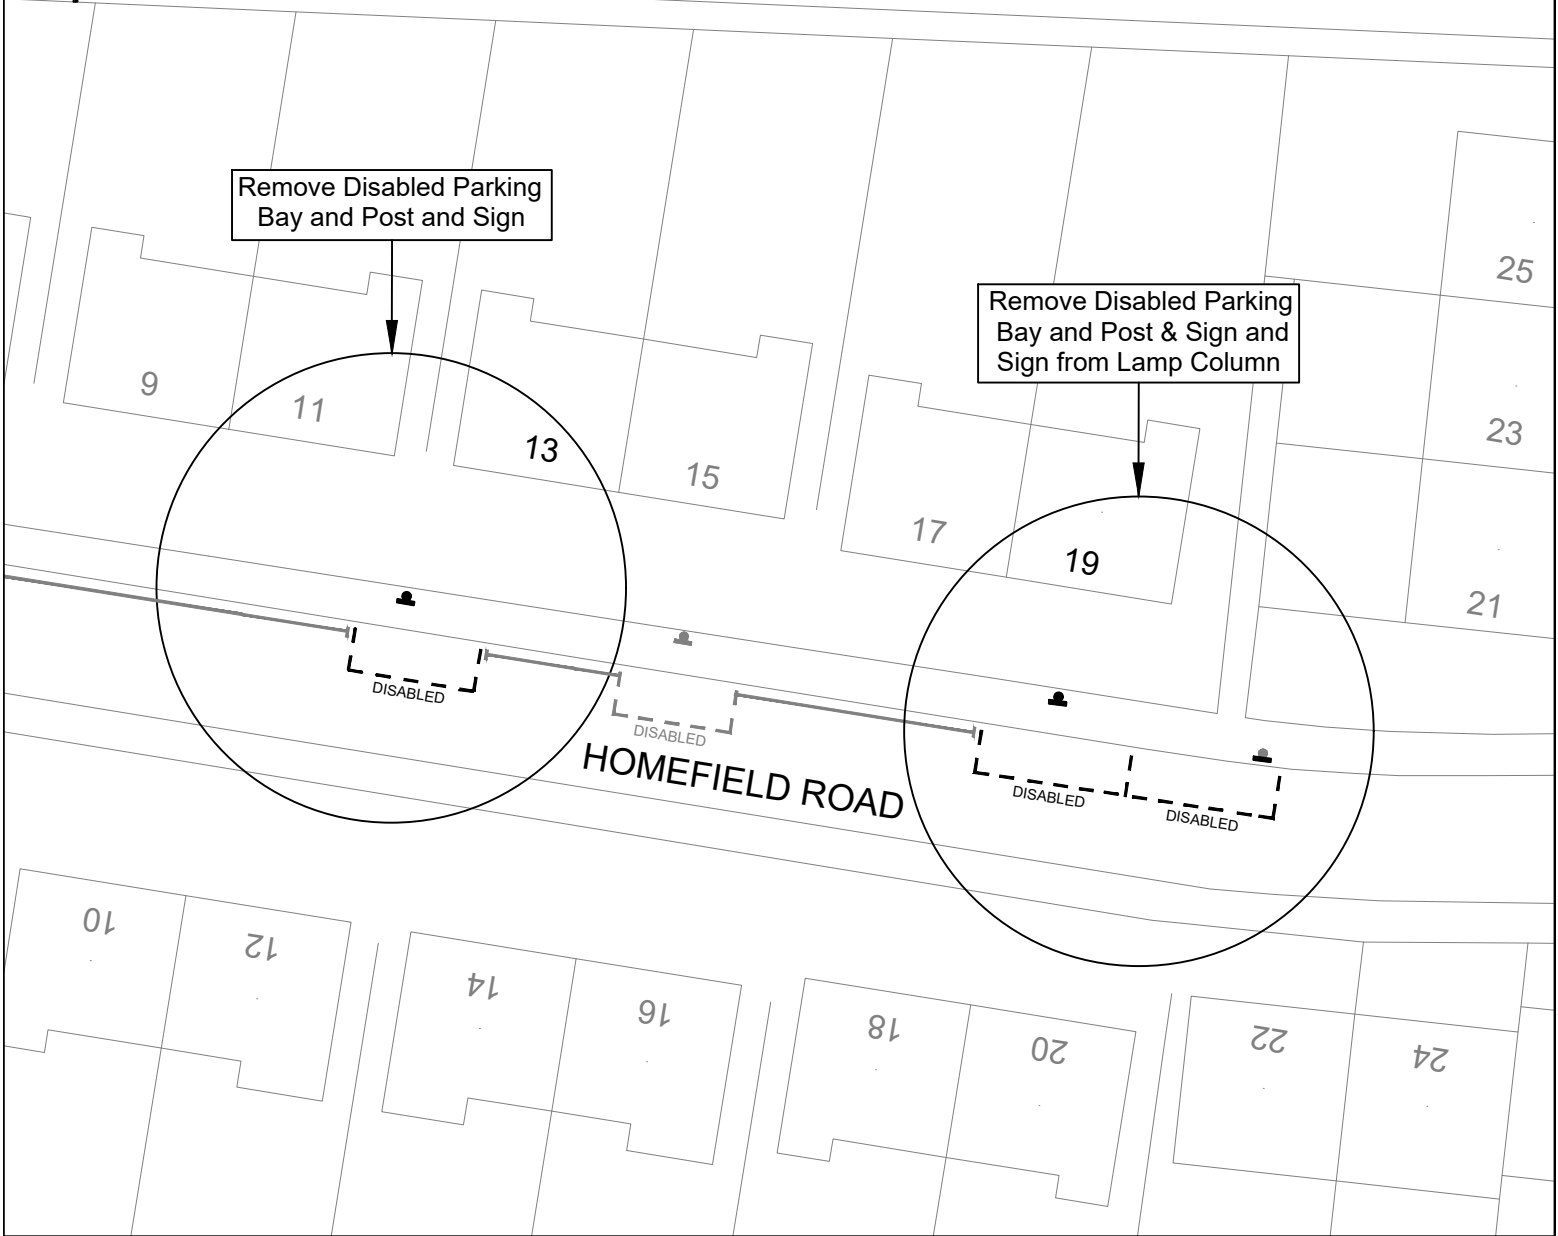

No. 13 - North side from a point 1.8 metres east from the western boundary of No. 13 Homefield Road, westerly for a distance of 5.2 metres. Remove Post and Sign.
Introduce 'No Waiting Mon-Fri 11.30am-12.30pm'

No. 19 - North side from the boundary of Nos. 17/19 Homefield Road, eastwards for a distance of 12.8 metres. Remove Post & Sign and Sign from Lamp Column.
Introduce 'No Waiting Mon-Fri 11.30am-12.30pm'

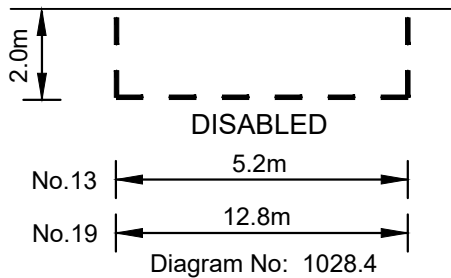


Diagram No: 661A

Notes

1. Do not scale.
2. Letters in white thermoplastic screed, 350mm high.
3. Intermittent line in white thermoplastic screed, 600mm line, 600mm gap, 50mm wide.



Essex Highways, Seax House, Victoria Road South,
Chelmsford, CM1 1QH.
Tel: 0345 6037631 © Essex County Council

© Crown copyright. All rights reserved. Essex County Council AC0000823868 2024



DRAWING TITLE

**DISABLED PARKING BAYS
13 & 19 HOMEFIELD ROAD
WITHAM
CM8 2NS**

DESIGNED

JW

DATE
05/09/24

DRAWN

JW

DATE
05/09/24

CHECKED

KAEM

DATE
12/09/24

REVIEWED

JW

DATE
12/09/24

APPROVED

SJW

DATE
12/09/24

DRAWING STATUS

CONSTRUCTION

Rev	Date	Description of revision	Drawn	Checked	Review'd	Approv'd

DRAWING UNITS U.N.O.

DIMENSIONS IN MILLIMETRES

SCALE AT A4 (210x297mm)

N.T.S.


DRAWING No.

2882602 & 2927984

REV.



Remove Disabled
Parking Bay

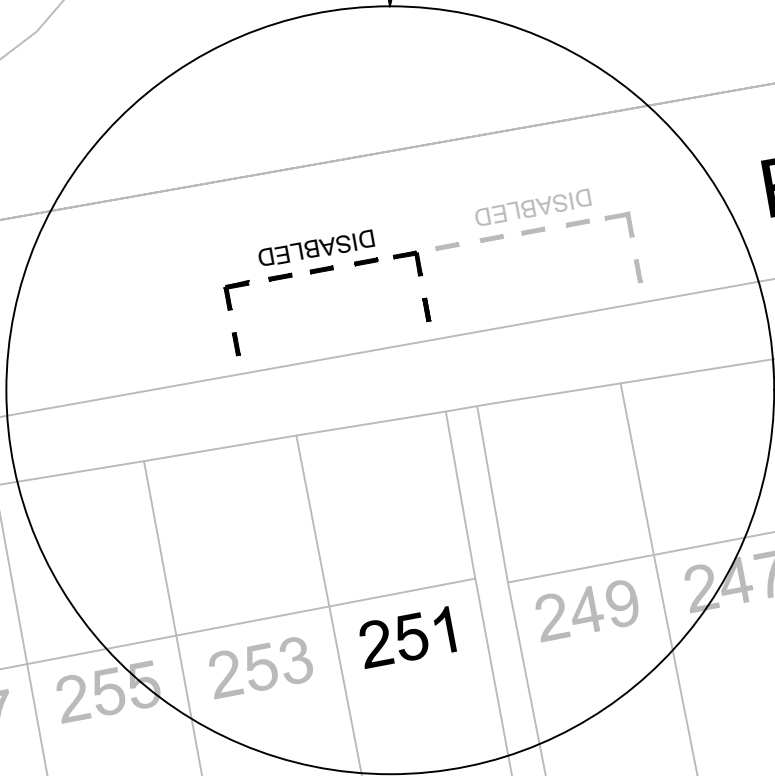

RAYNE ROAD

South side from the boundary of 249 and 251 Rayne Road, westerly for a distance of 5.0 metres.
Introduce 'Resident Permit Holders Only RR1'.

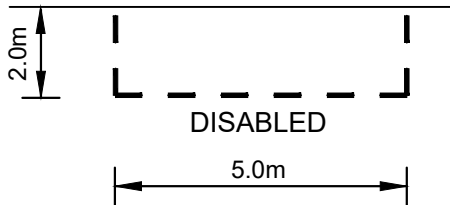


Diagram No: 1028.4



Diagram No: 661A

Notes

1. Do not scale.
2. Letters in white thermoplastic screed, 350mm high.
3. Intermittent line in white thermoplastic screed, 600mm line, 600mm gap, 50mm wide.



Essex Highways, Seax House, Victoria Road South,
Chelmsford, CM1 1QH.
Tel: 0345 6037631

© Essex County Council

© Crown copyright. All rights reserved. Essex County Council AC0000823868 2024



DRAWING TITLE

DISABLED PARKING BAYS
251 RAYNE ROAD
BRAINTREE
CM7 2QF

DESIGNED
JW

DATE
20/06/24

DRAWN
JW

DATE
20/06/24

CHECKED
KAEM

DATE
21/06/24

REVIEWED
JW

DATE
21/06/24

APPROVED
SJW

DATE
21/06/24

DRAWING STATUS

CONSTRUCTION

Rev	Date	Description of revision	Drawn	Checked	Review'd	Approv'd

DRAWING UNITS U.N.O.

DIMENSIONS IN MILLIMETRES

SCALE AT A4 (210x297mm)

N.T.S.

DRAWING No.

2882935

REV.



East side from the boundary of 14 & 16 George Road, north for a distance of 6.8 metres.
Remove sign plate from wall of property.

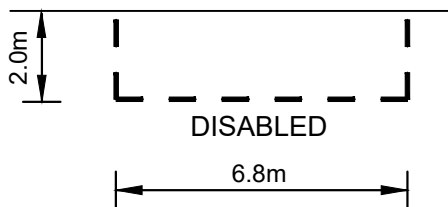


Diagram No: 1028.4



Diagram No: 661A

Notes

1. Do not scale.
2. Letters in white thermoplastic screed, 350mm high.
3. Intermittent line in white thermoplastic screed, 600mm line, 600mm gap, 50mm wide.



Essex Highways, Seax House, Victoria Road South,
Chelmsford, CM1 1QH.
Tel: 0345 6037631

© Essex County Council

© Crown copyright. All rights reserved. Essex County Council 100019602 2023



Integrated expertise



Essex County Council

DRAWING TITLE

DISABLED PARKING BAYS
16 GEORGE ROAD
BRAINTREE
CM7 2RX

DESIGNED

JW

DATE
28/09/23

DRAWN

JW

DATE
28/09/23

CHECKED

KAEM

DATE
06/10/23

REVIEWED

JW

DATE
06/10/23

APPROVED

SJW

DATE
06/10/23

DRAWING STATUS

CONSTRUCTION

Rev.	Date	Description of revision	Drawn	Checked	Review'd	Approv'd

DRAWING UNITS U.N.O.

DIMENSIONS IN MILLIMETRES



SCALE AT A4 (210x297mm)

N.T.S.

DRAWING No.

2862427

REV.

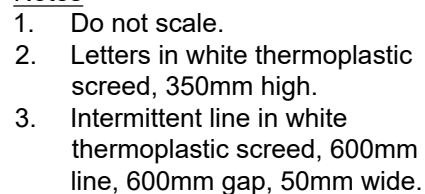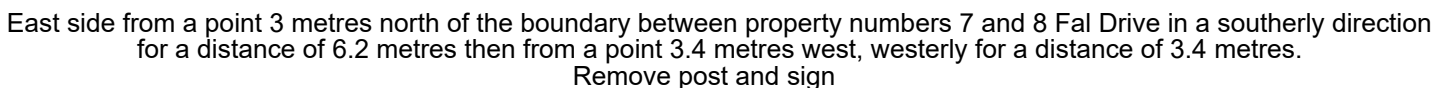



Upgrade Disabled Parking Bay

COLDNAILHURST AVENUE

03/10/2020

East side from the flank wall of No. 4 Coldnailhurst Avenue, north eastwards for a distance of 2.6 metres.
New post and sign in grass verge to diagram 661A.

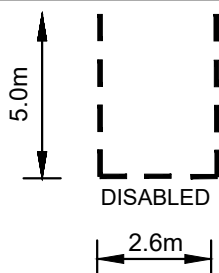


Diagram No:
1028.4



Diagram No: 661A

Notes

1. Do not scale.
2. Letters in white thermoplastic screed, 350mm high.
3. Intermittent line in white thermoplastic screed, 600mm line, 600mm gap, 50mm wide.



Essex Highways, Seax House, Victoria Road South,
Chelmsford, CM1 1QH.
Tel: 0345 6037631

© Essex County Council

© Crown copyright. All rights reserved. Essex County Council AC0000823868 2025



DRAWING TITLE

DISABLED PARKING BAYS
4 COLDNAILHURST AVENUE
BRAINTREE
CM7 2SJ

DESIGNED
JW

DATE
20/06/24

DRAWN
JW

DATE
20/06/24

CHECKED
KAEM

DATE
26/06/24

REVIEWED
JW

DATE
26/06/24

APPROVED
SJW

DATE
26/06/24

DRAWING STATUS

CONSTRUCTION

Rev	Date	Description of revision	Drawn	Checked	Review'd	Approv'd

DRAWING UNITS U.N.O.

DIMENSIONS IN MILLIMETRES


SCALE AT A4 (210x297mm)

N.T.S.

DRAWING No.

2903373

REV.

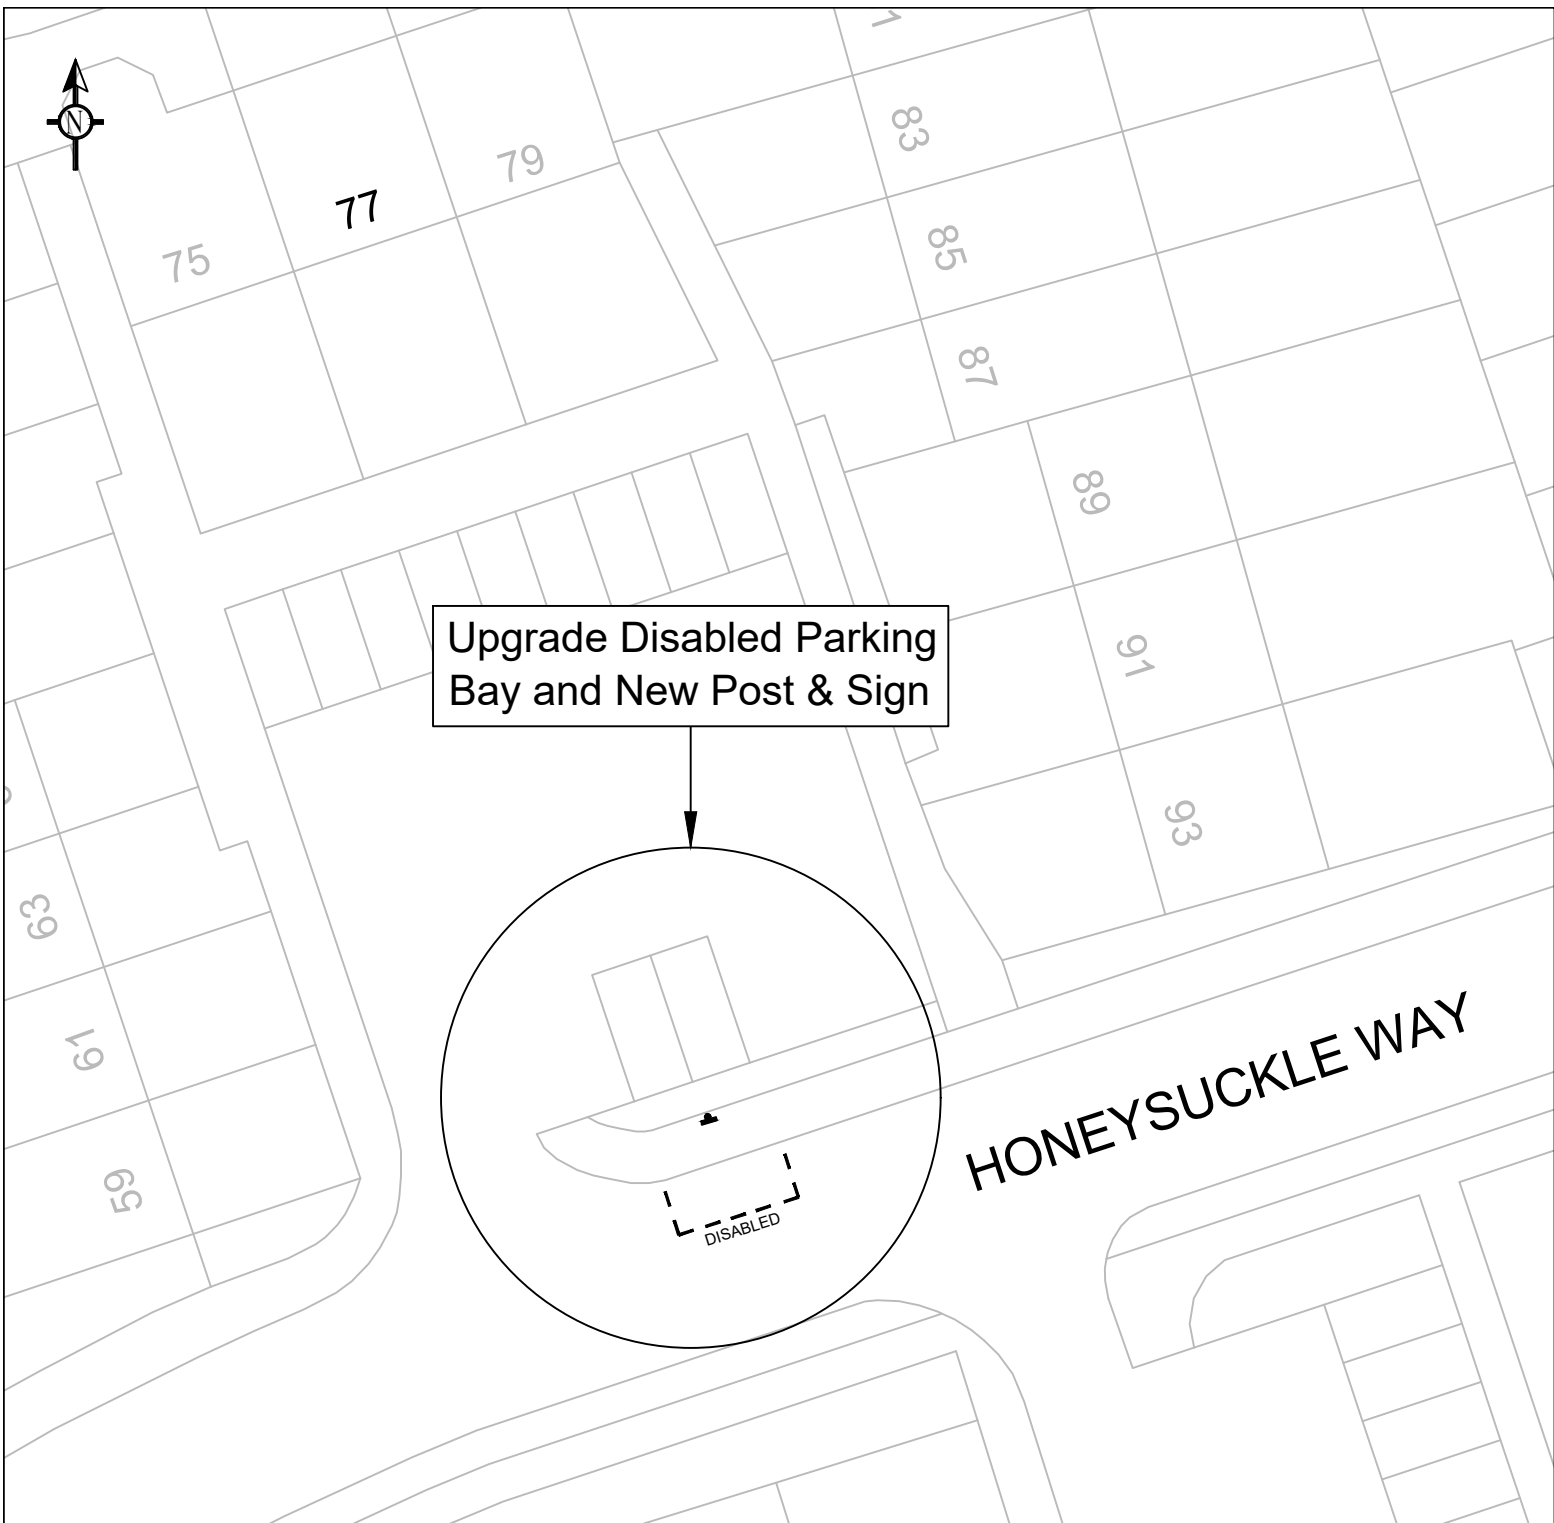

Upgrade Disabled Parking Bay and New Post & Sign

HONEYSUCKLE WAY

North side from a point 4.0 metres from the kerb entrance to the close and then north eastwards for a distance of 5.0 metres.
New post and sign.

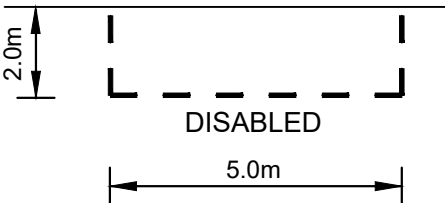


Diagram No: 1028.4



Diagram No: 661A

- Notes
- 1. Do not scale.
 - 2. Letters in white thermoplastic screed, 350mm high.
 - 3. Intermittent line in white thermoplastic screed, 600mm line, 600mm gap, 50mm wide.



Essex Highways, Seax House, Victoria Road South,
Chelmsford, CM1 1QH.
Tel: 0345 6037631

© Essex County Council



DRAWING TITLE					
DISABLED PARKING BAYS					
77 HONEYSUCKLE WAY					
WITHAM					
CM8 2XG					
DESIGNED	DRAWN	CHECKED	REVIEWED	APPROVED	
JW	JW	KAEM	JW	SJW	
DATE	DATE	DATE	DATE	DATE	
20/10/23	20/10/23	26/10/23	26/10/23	26/10/23	

DRAWING STATUS						
CONSTRUCTION						
Rev	Date	Description of revision	Drawn	Checked	Review'd	Approv'd
DRAWING UNITS U.N.O.					SCALE AT A4 (210x297mm)	
DIMENSIONS IN MILLIMETRES					N.T.S.	
DRAWING No.						REV.
2868789						