



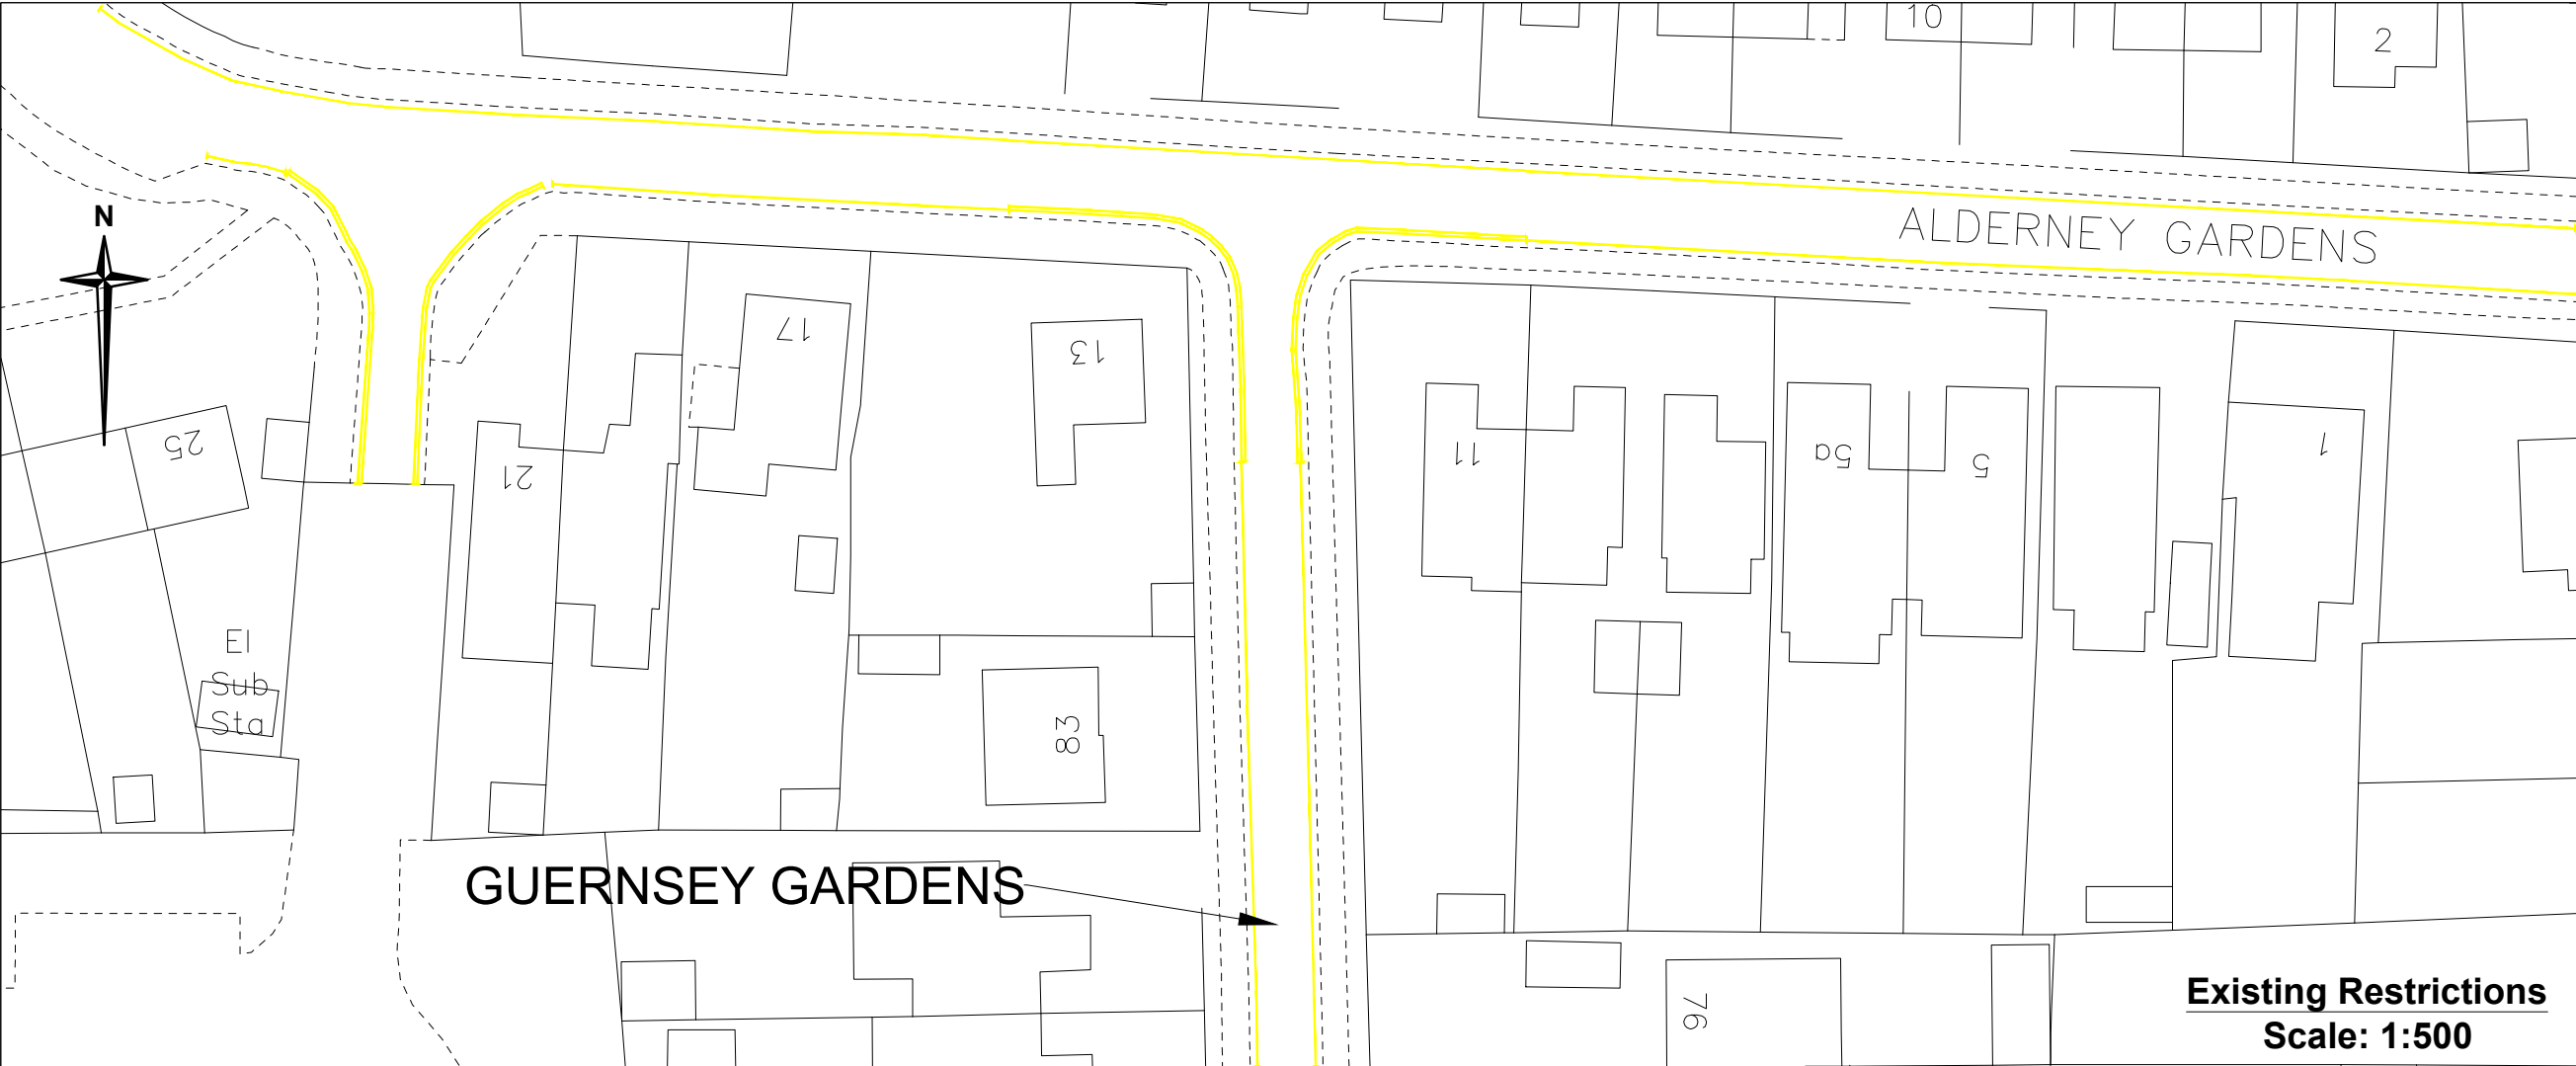

- Key**
- Existing No Waiting At Any Time
 - Existing No Waiting Monday - Friday 10 - 11am
 - Proposed No Stopping Except Buses

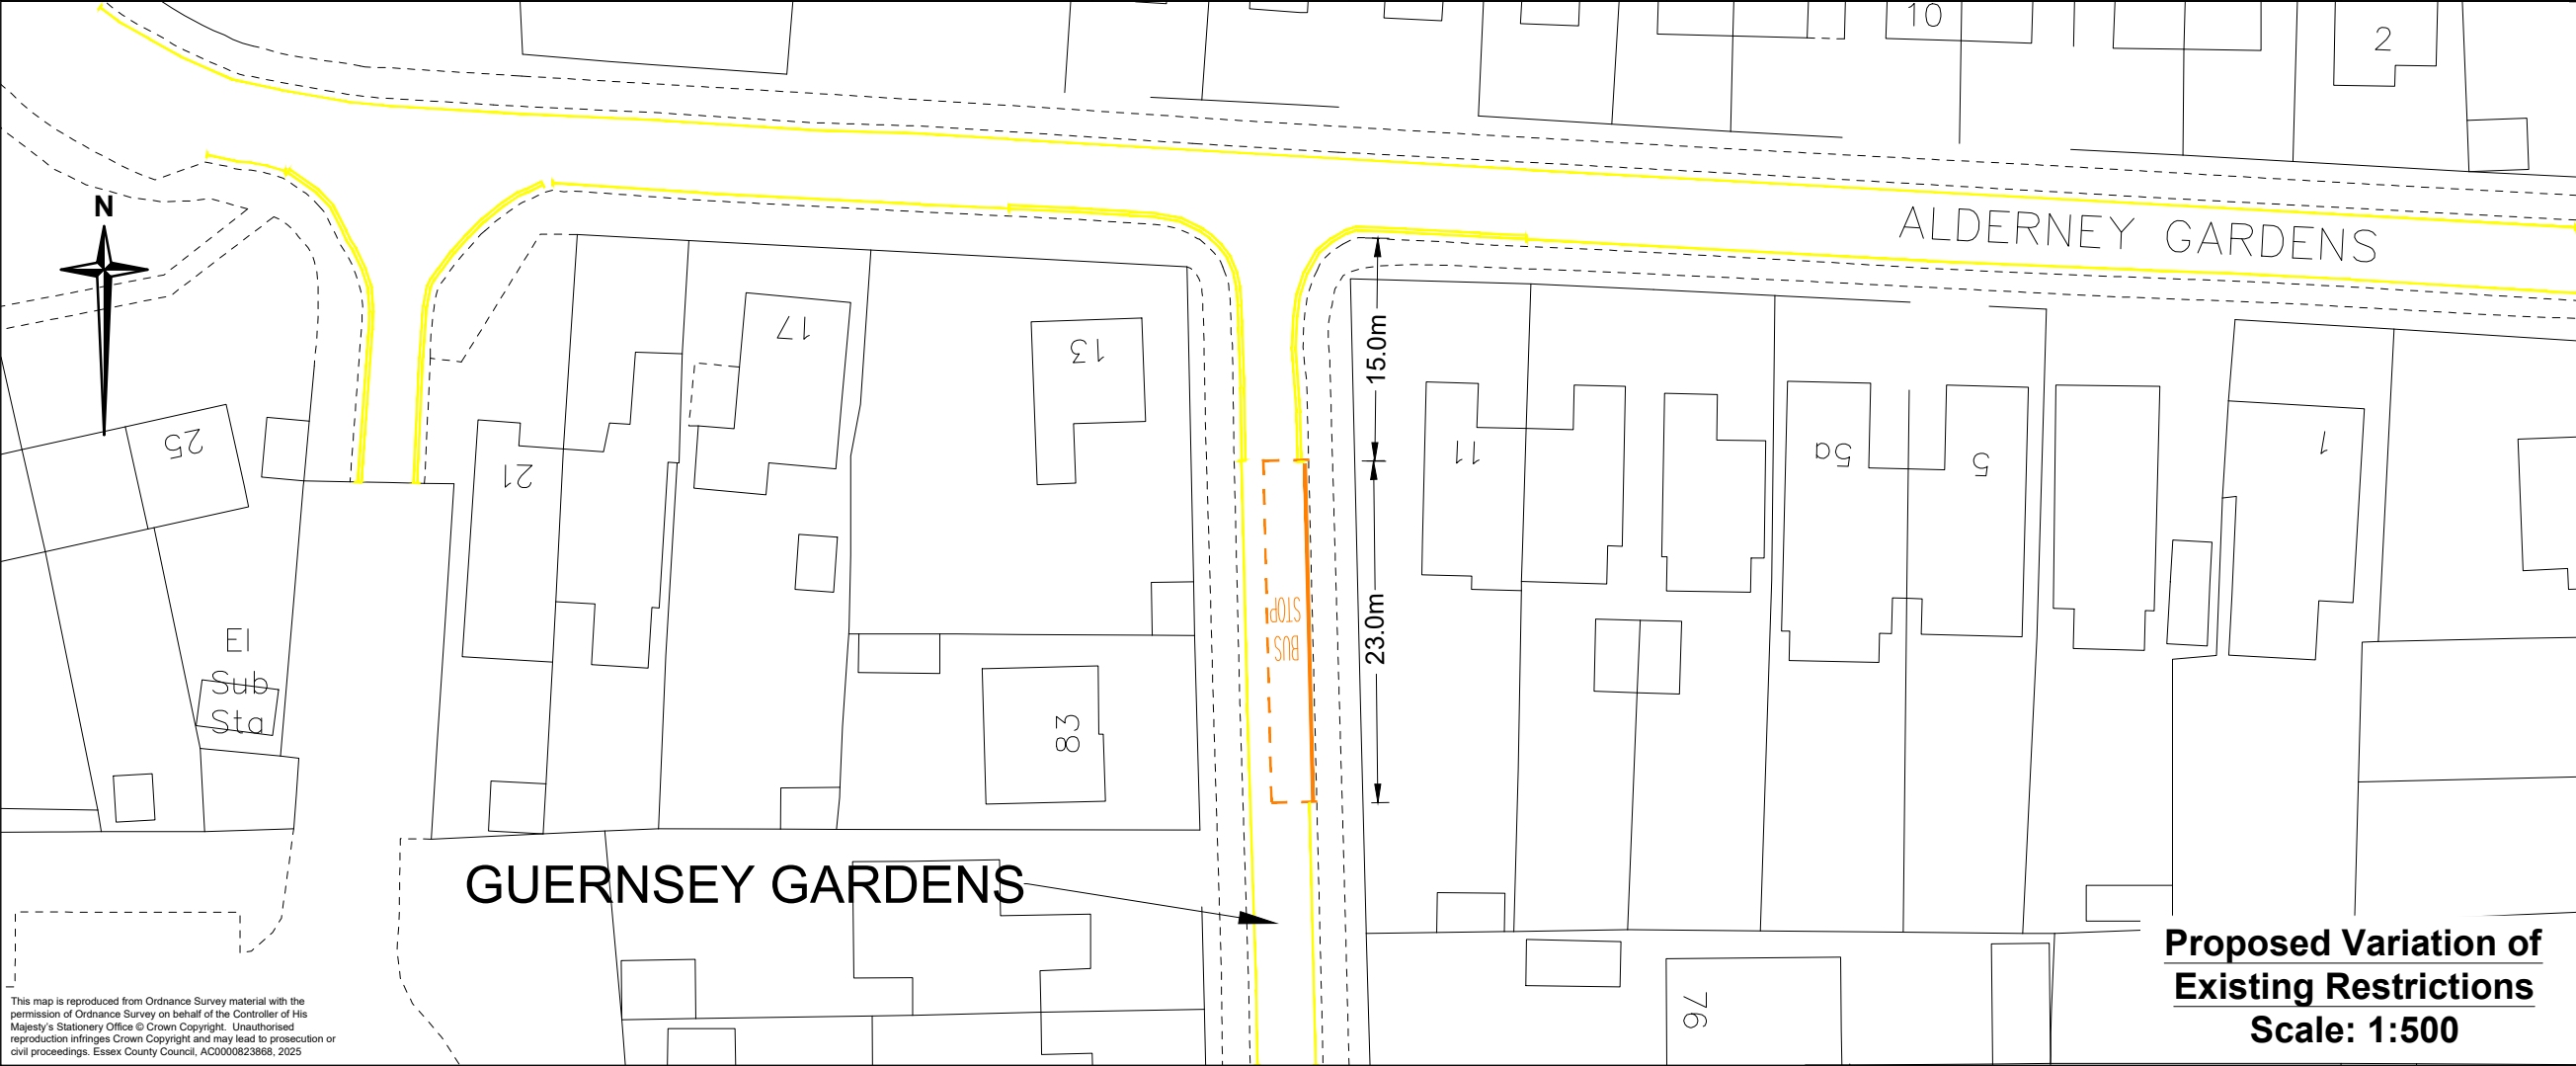

Rev.	Date	Description of revision	Drawn	Checked	Review'd	Approv'd

DRAWING STATUS

FOR INFORMATION



Essex Highways, Seax House, Victoria Road South, Chelmsford, CM1 1QH.
Tel: 0345 6037631 © Essex County Council

SCHEME TITLE

**PASSENGER TRANSPOT
SCHEME GUERNSEY GARDENS,
WICKFORD SS11 7BB**

DRAWING TITLE

CONSULTATION DRAWING

DESIGNED	DRAWN	CHECKED	REVIEWED	APPROVED
AD	AD	MV	AS	AS
DATE MAY 25	DATE MAY 25	DATE MAY 25	DATE MAY 25	DATE MAY 25

DRAWING UNITS U.N.O.
DIMENSIONS IN METRES
LEVELS IN MILLIMETRES

SCALE AT A3 (420x297mm)
AS SHOWN

DRAWING No. **PT-00-001** REV. **-**

This map is reproduced from Ordnance Survey material with the permission of Ordnance Survey on behalf of the Controller of His Majesty's Stationery Office © Crown Copyright. Unauthorised reproduction infringes Crown Copyright and may lead to prosecution or civil proceedings. Essex County Council, AC0000823868, 2025