

**Notes**

1. Do not scale. This drawing is to be read in conjunction with all other contract drawings and documents.
2. All works to be in accordance with the Department of Transport's Specification for Highway Works and Essex County Council Specifications and Standard Construction Drawings.


**Key**

Existing single red route marking to be revoked (no stopping Mon - Fri 8:15 - 9:15 am 2:30 - 3:30 pm).

Proposed markings with zig zags (in white).

Proposed extension of double red route markings (no stopping at any time).

Existing markings to remain.

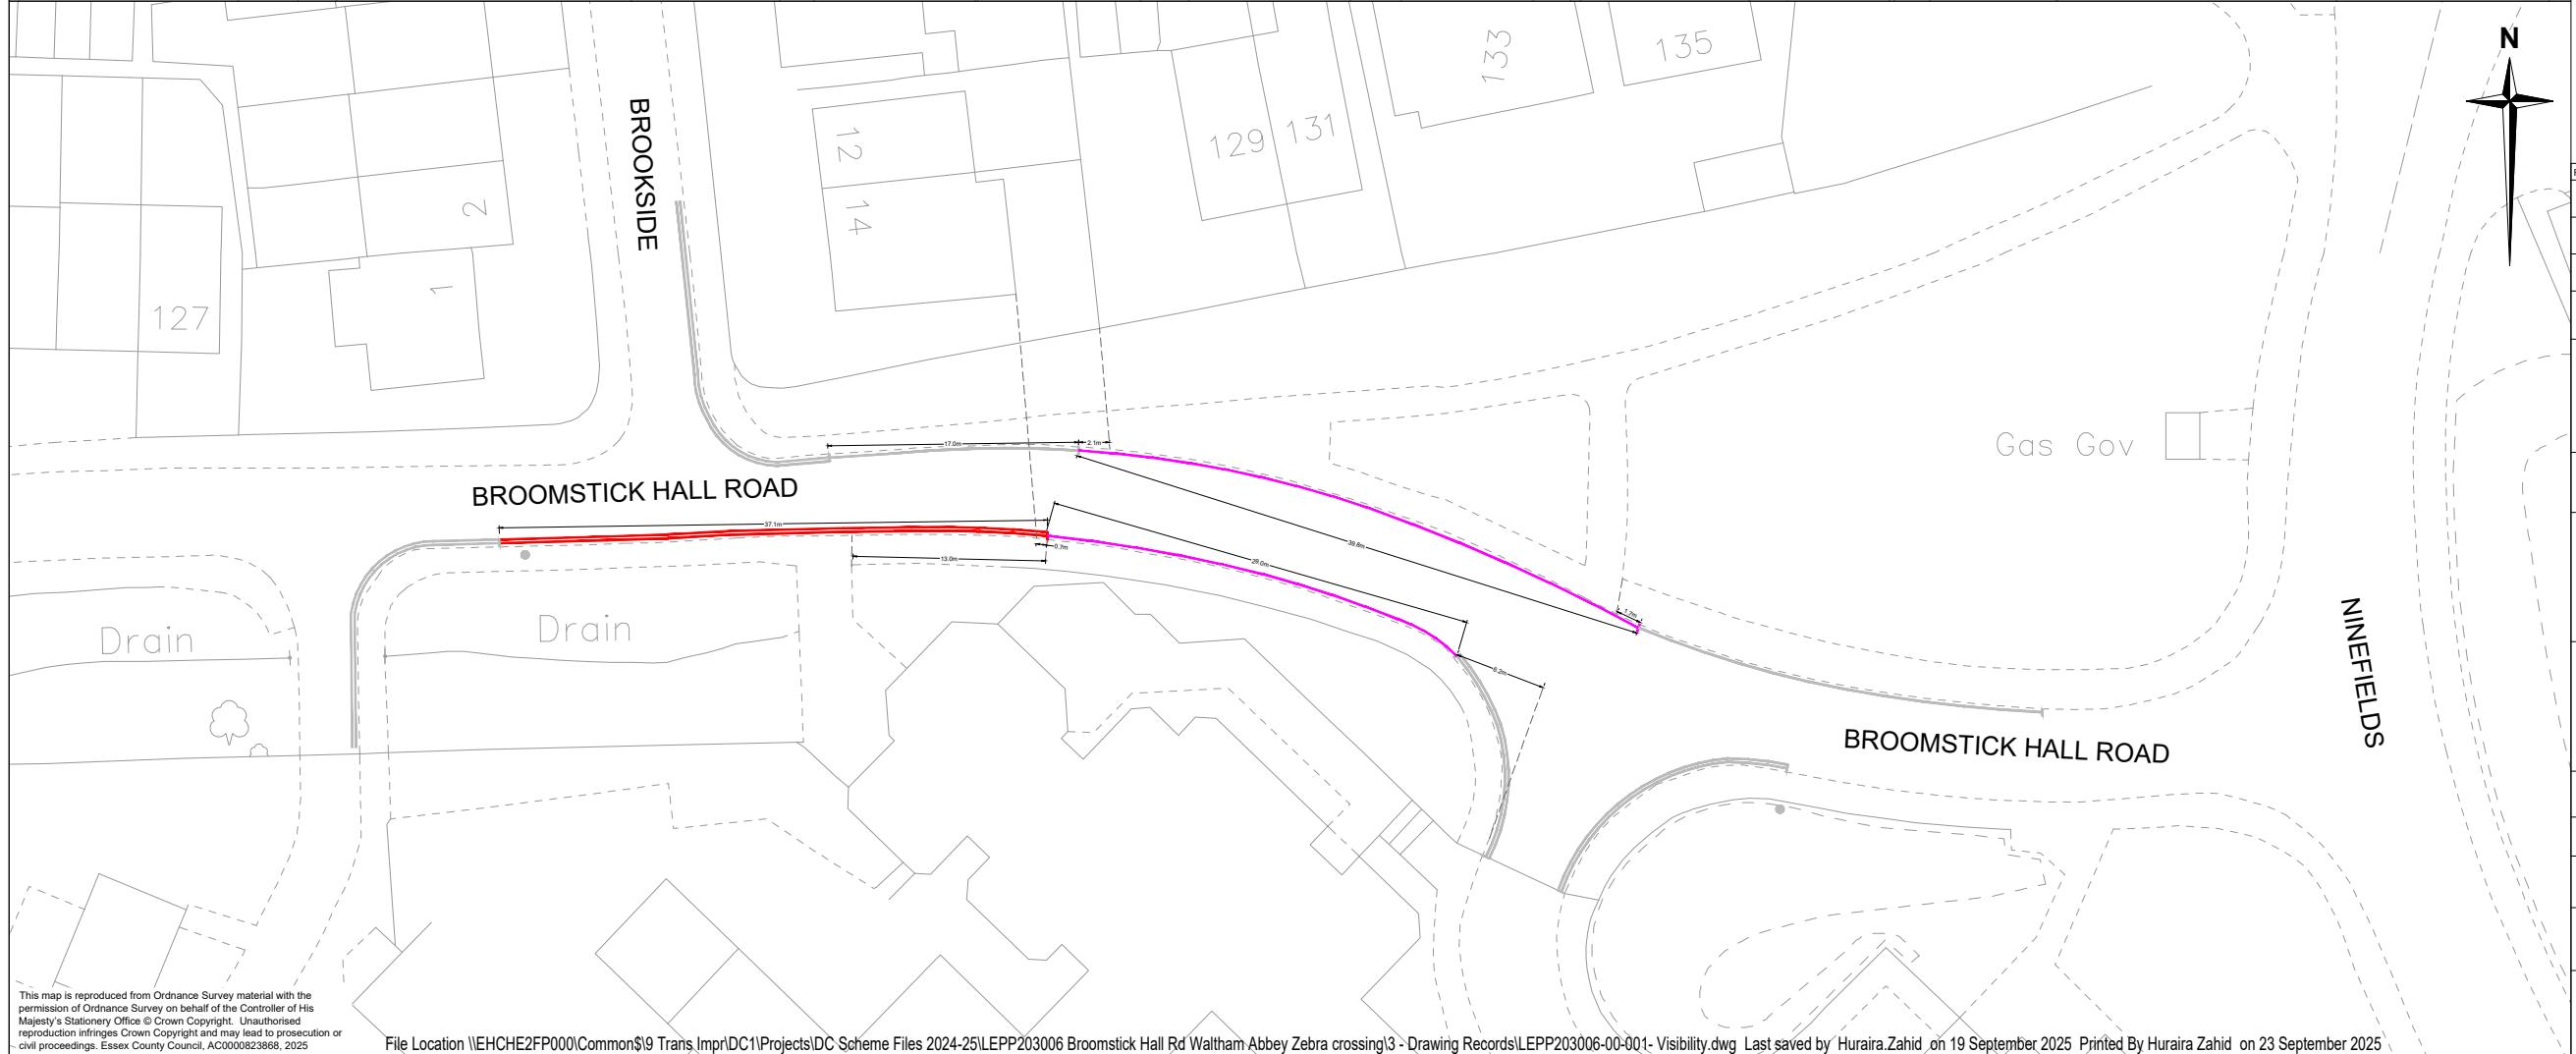

Rev.	Date	Description of revision	Drawn	Checked	Review'd	Approved

**DRAWING STATUS**

**FOR INFORMATION**



Essex Highways, Seax House, Victoria Road South, Chelmsford, CM1 1QH.  
Tel: 0345 6037631

© Essex County Council

**SCHEME TITLE**  
**LOCAL HIGHWAYS PANEL**  
**BROOMSTICK HALL ROAD,**  
**EPPING**  
**EN9 1LF**

**DRAWING TITLE**

DESIGNED HZ	DRAWN HZ	CHECKED BK	REVIEWED CB	APPROVED CB
-------------	----------	------------	-------------	-------------

DATE SEP 25				
-------------	-------------	-------------	-------------	-------------

DRAWING UNITS U.N.O.

DIMENSIONS IN METRES

LEVELS IN MILLIMETRES

DRAWING NO.

SCALE AT A3 (420x297mm)

1:500

REV.

LEPP203006-00-002

