



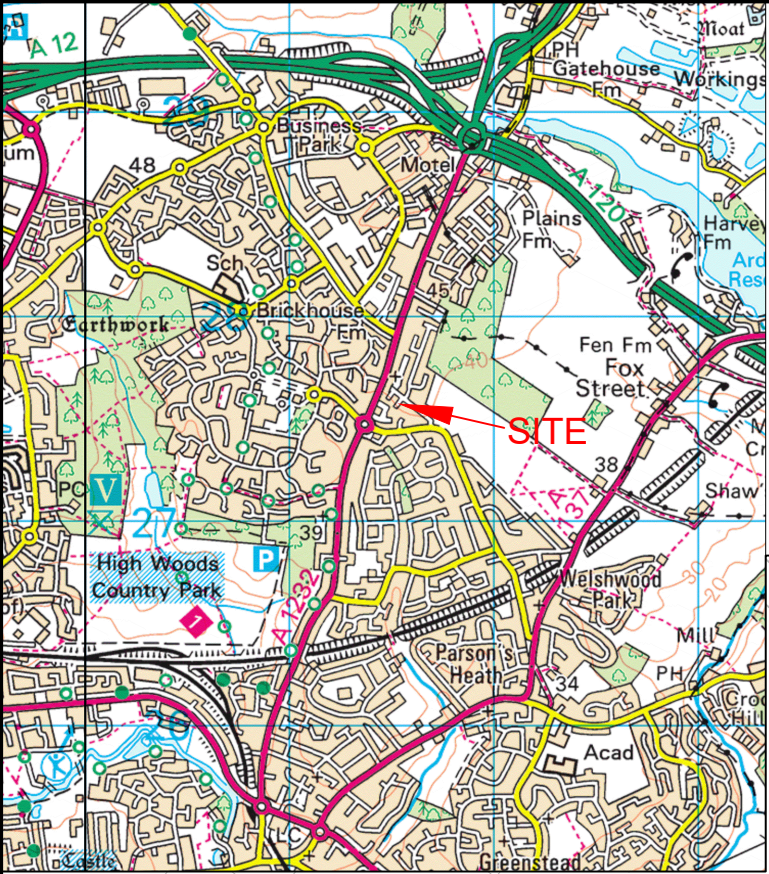


Notes

1. Do not scale.
2. All signs are to be in accordance with the Traffic Signs Regulations and General Directions 2016 and any amendment thereto.
3. This drawing is to be used for the revision of the TRO to accommodate the new times. The signs are not to be erected until the Order is sealed.

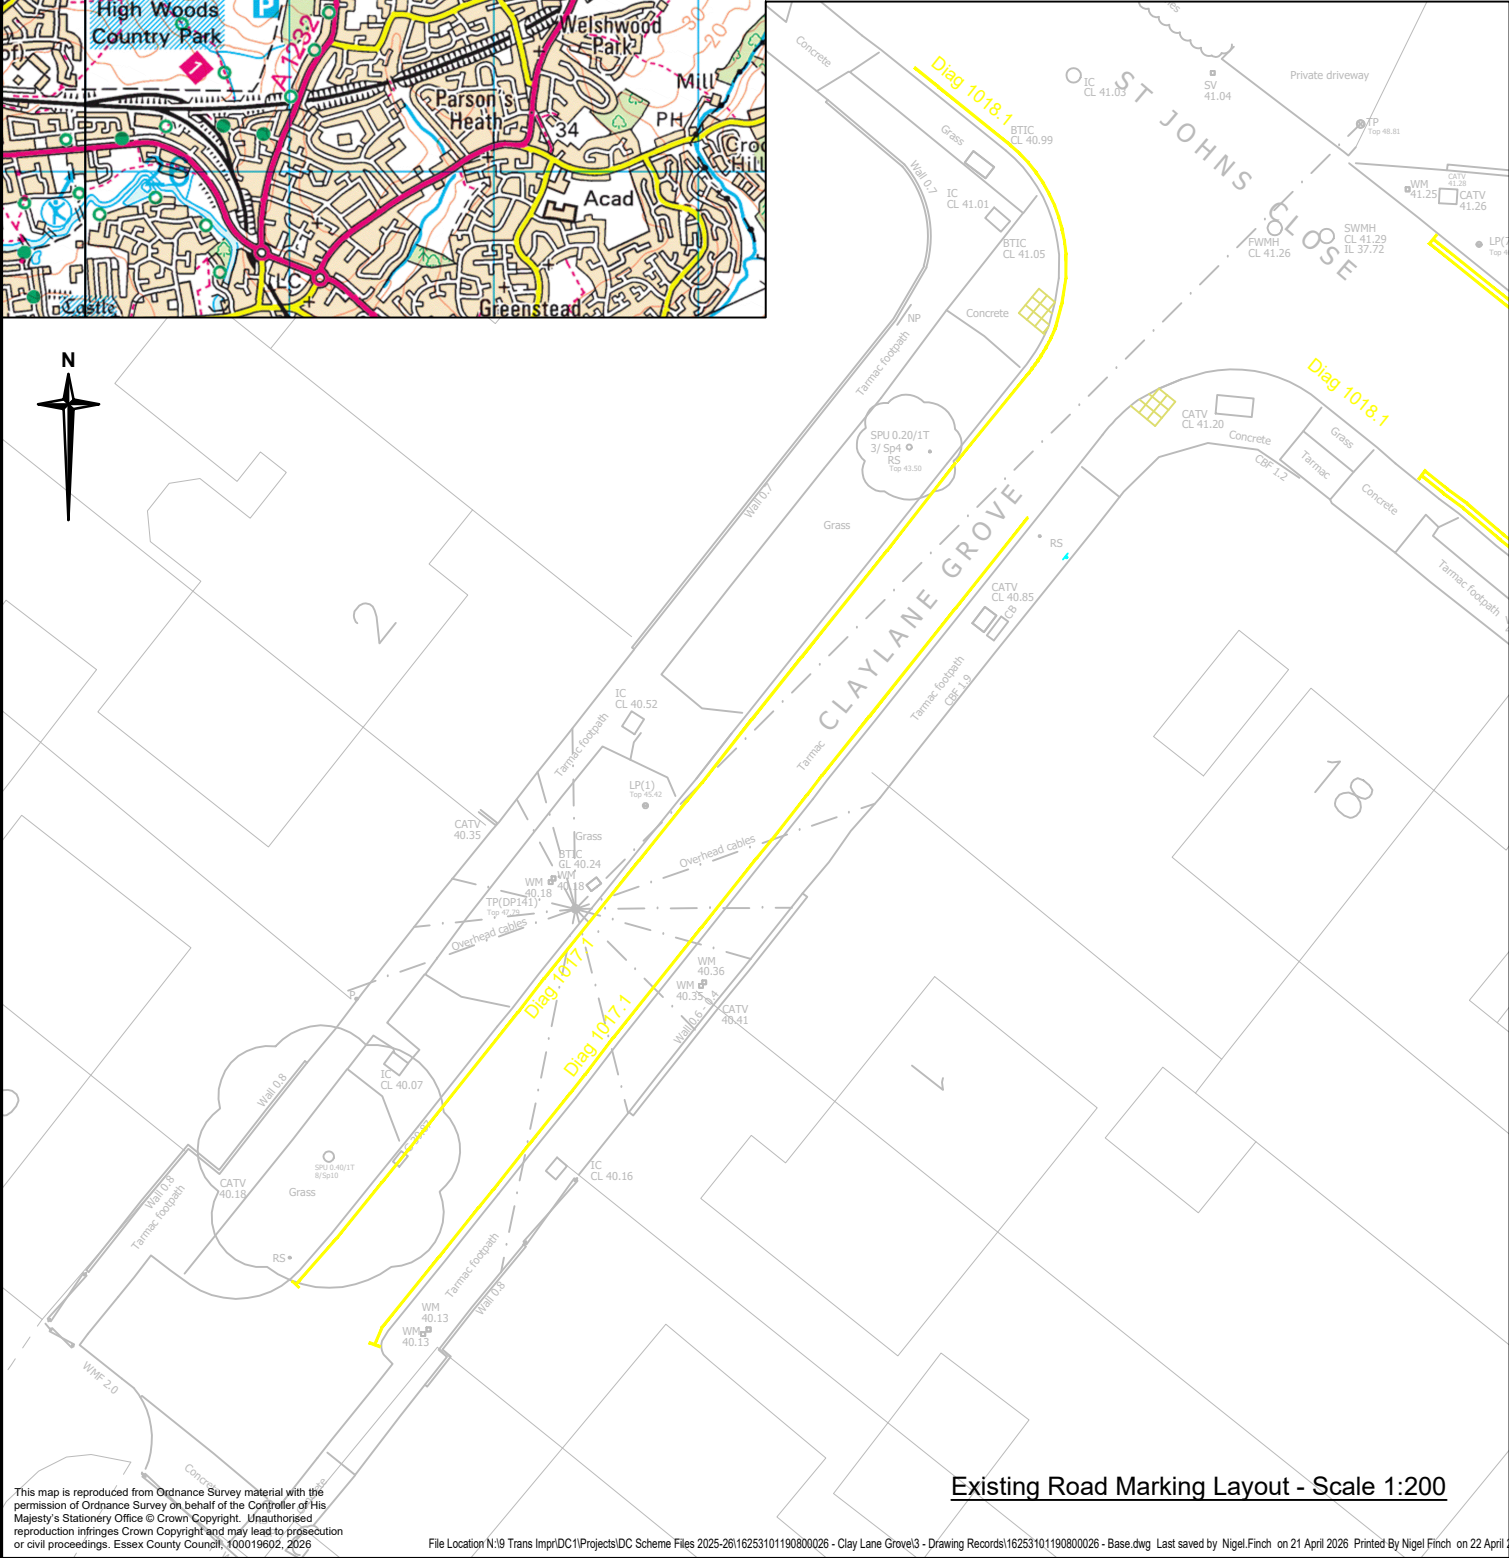

Existing Road Marking Layout - Scale 1:200

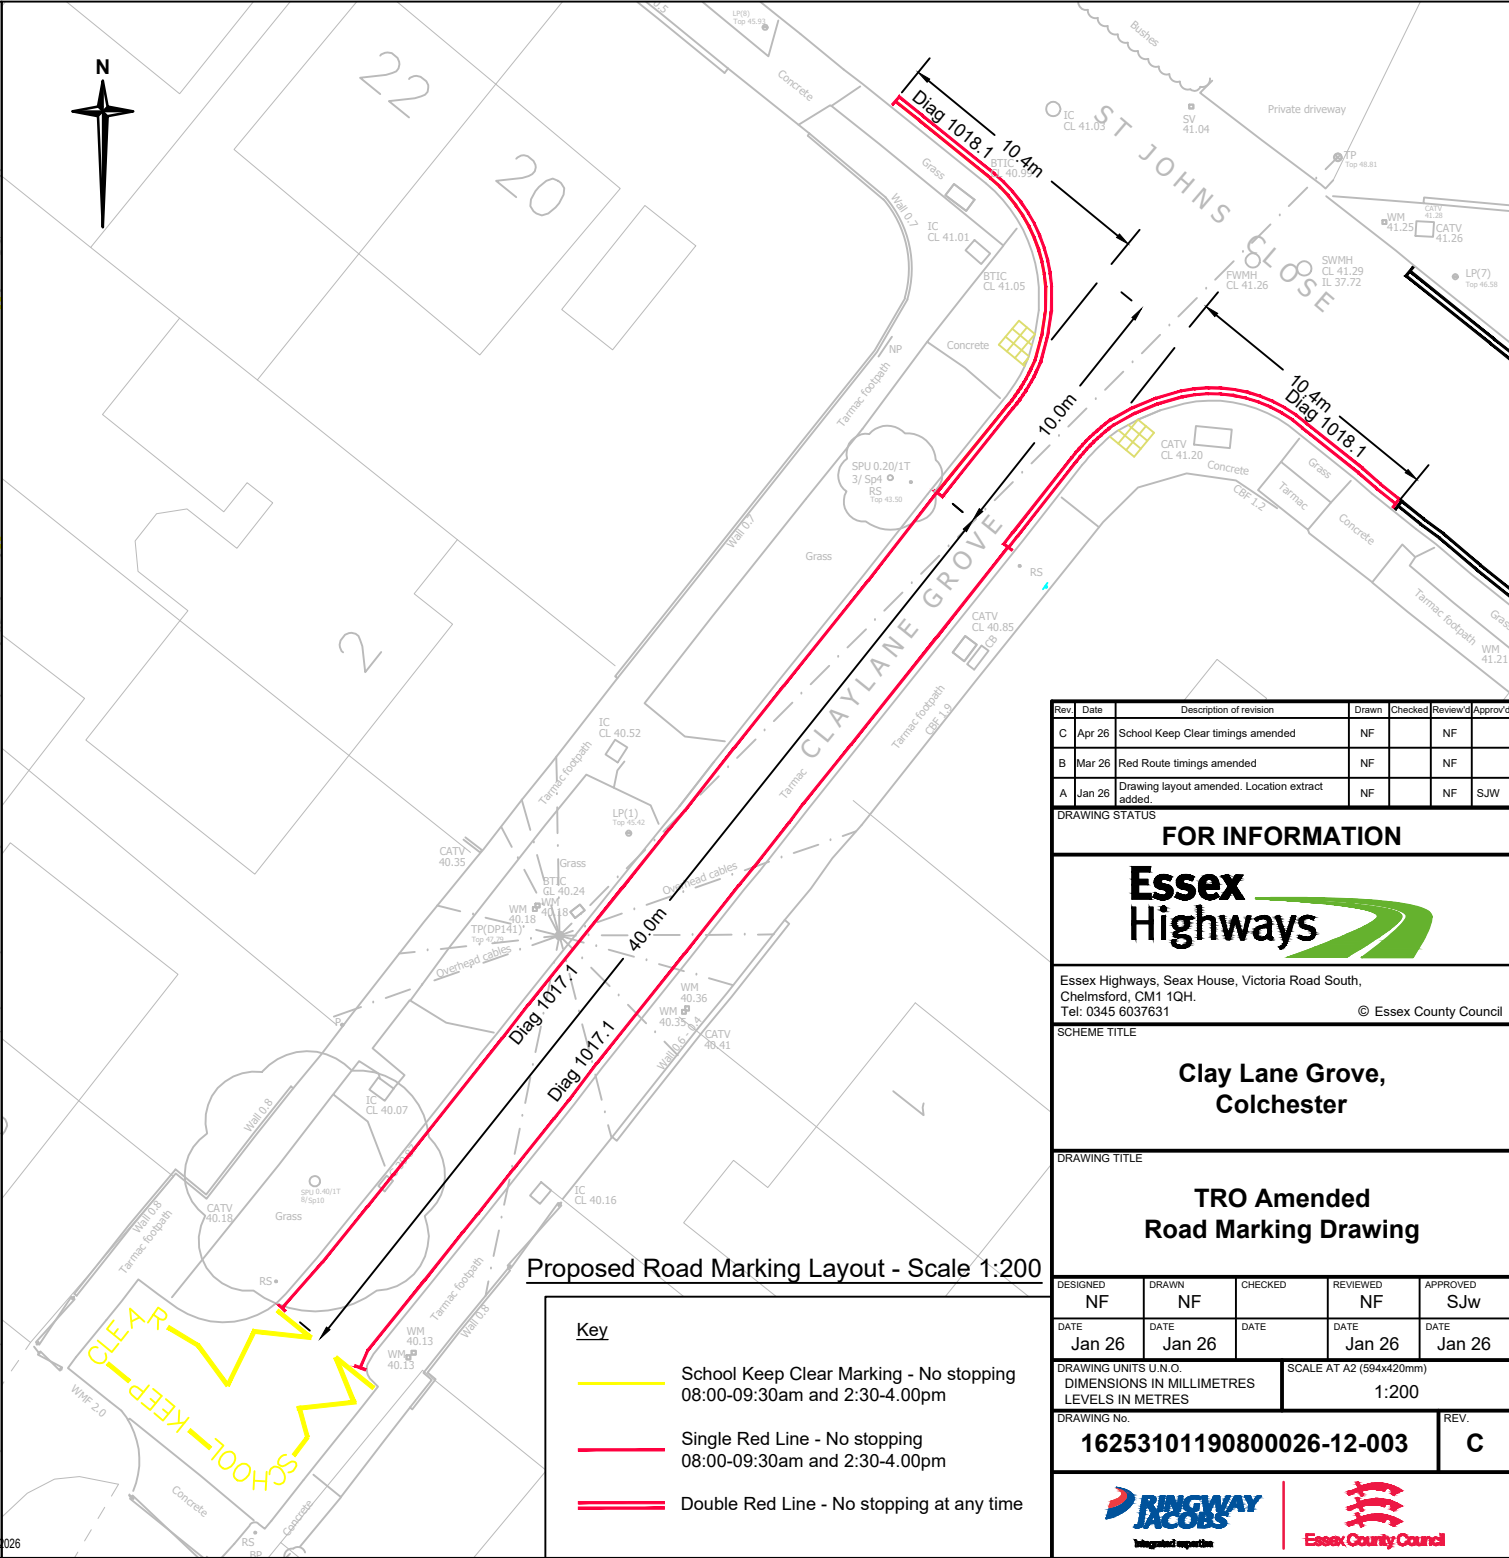

Proposed Road Marking Layout - Scale 1:200

Key

- School Keep Clear Marking - No stopping 08:00-09:30am and 2:30-4.00pm
- Single Red Line - No stopping 08:00-09:30am and 2:30-4.00pm
- Double Red Line - No stopping at any time

Rev	Date	Description of revision	Drawn	Checked	Reviewed	Approved
C	Apr 26	School Keep Clear timings amended	NF			NF
B	Mar 26	Red Route timings amended	NF			NF
A	Jan 26	Drawing layout amended. Location extract added.	NF			NF SJW

DRAWING STATUS FOR INFORMATION



Essex Highways, Seax House, Victoria Road South, Chelmsford, CM1 1QH.
Tel: 0345 6037631 © Essex County Council

SCHEME TITLE
Clay Lane Grove, Colchester

DRAWING TITLE
TRO Amended Road Marking Drawing

DESIGNED	DRAWN	CHECKED	REVIEWED	APPROVED
NF	NF		NF	SJW
DATE	DATE	DATE	DATE	DATE
Jan 26	Jan 26		Jan 26	Jan 26

DRAWING UNITS U N O:
DIMENSIONS IN MILLIMETRES
LEVELS IN METRES

DRAWING No:
16253101190800026-12-003

