

**LEGEND**  
 NO STOPPING ON MAIN CARRIAGEWAY OR VERGE

**NOTES:**  
 1. CLEARWAY ORDER ALREADY EXISTS ON A133

Rev	Date	Description	Prod.	Chk.	Rev.	App.
P01	03/04/24	For Information	CP	JO	SM	MB
P02	05/06/24	Updated Following Client Review	LJ	JO	SM	MB
P03	24/01/25	Updated for PMI-005	RR	MK	SM	SM
P04	22/10/25	Updated as per PMI 012	LJ	JO	SM	SM
C01	22/10/25	Updated as per PMI 012	LJ	JO	SM	SM
P05	27/11/25	Clearway extents update	LJ	JO	SM	SM
C02	27/11/25	Clearway extents update	LJ	JO	SM	SM
P06	09/02/26	Updated	LJ	KP	MB	MB

**Essex Highways** **octavius**

Project: **A1331 Link Road Phase 1**

Site: \_\_\_\_\_ Client: \_\_\_\_\_

**ARCADIS**

Registered office: 80 Fenchurch Street, London EC3M 4BY  
 Coordinating office: 80 Fenchurch Street, London EC3M 4BY  
 Tel: 44 (0)20 7812 2000

www.arcadis.com © Copyright reserved


Drawing Title:  
**A120 A133 Link Road Phase 1  
 Traffic Regulation Order  
 Clearway  
 A120/A133 Link Road**

Designed:	Signed:	Date:
L. Jackson	Digitally Signed	05/02/26
Produced:	Signed	Date
L. Jackson	Digitally Signed	05/02/26
Checked:	Signed	Date
K. Parker	Digitally Signed	09/02/26
Reviewed:	Signed	Date
M. Brown	Digitally Signed	09/02/26
Approved:	Signed	Date
M. Brown	Digitally Signed	09/02/26

Original Size: A1	Grid: OS	Datum: AOD
Suitability Code: S3	Scale: 1:2500	Project Number: 172230

Suitable for Review and Comment

Drawing Number: <b>172230 - ARC - GEN - XX - DR - CH - 00002</b>	Revision: <b>P06</b>
---	-------------------------

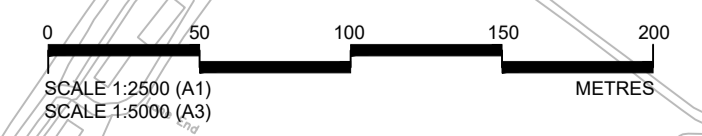

Print Date: \_\_\_\_\_