


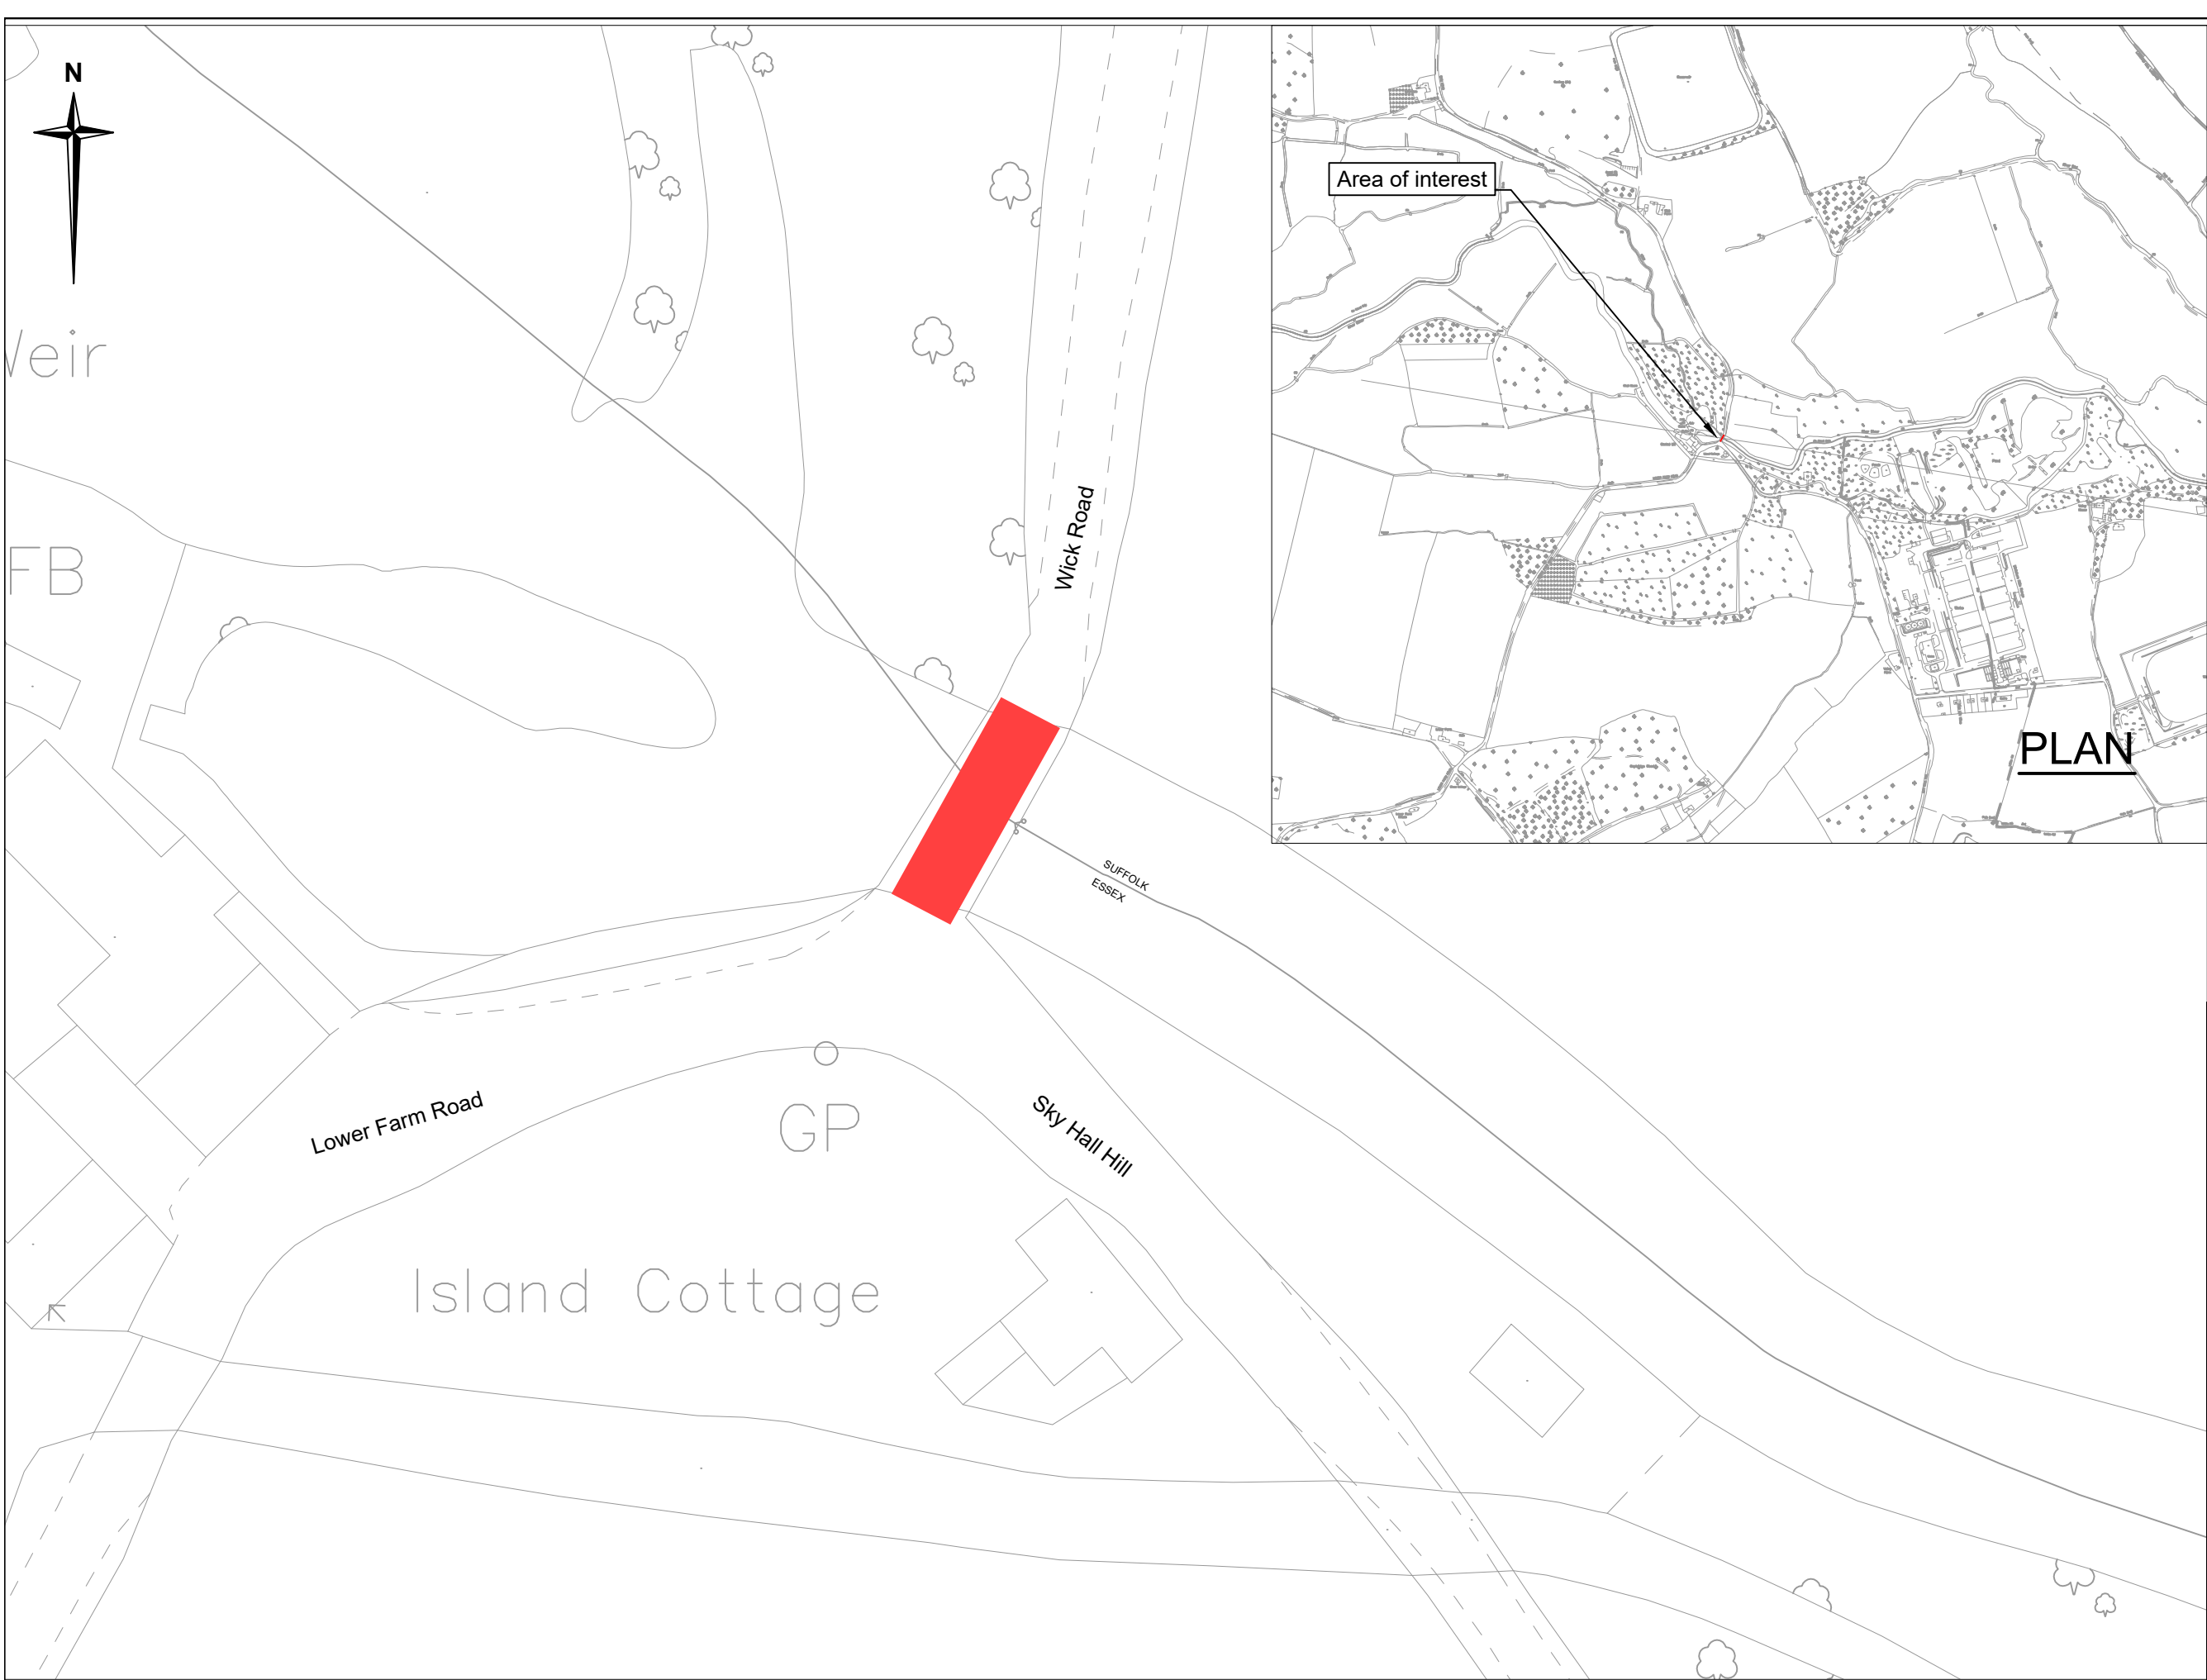

- NOTES
1.

All dimensions are in millimetres unless noted otherwise.
2.

All levels are in metres above Ordnance Datum unless noted otherwise.
- Extents of TRO to allow access to pedestrians and cyclists only over the bridge

Rev.	Date	Description of revision	Drawn	Checked	Review'd	Approv'd

DRAWING STATUS

FOR INFORMATION

Essex

Highways

Essex Highways
Seax House, 2nd Floor, Victoria Road South,
Chelmsford, CM1 1QH - Tel: 0345 6037631

© Essex County Council

SCHEME TITLE

BOXTED BRIDGE
ECC BRIDGE No. 59

DRAWING TITLE

TRO EXTENTS PLAN

DESIGNED	DRAWN VP	CHECKED	REVIEWED	APPROVED
DATE	DATE DEC 25	DATE	DATE	DATE

DRAWING UNITS U N I T
DIMENSIONS IN MILLIMETRES
LEVELS IN METRES

SCALE AT A3 (420x297mm)
NTS

DRAWING No.	REV.
BR0059-00-0122	-

Integrated expertise