


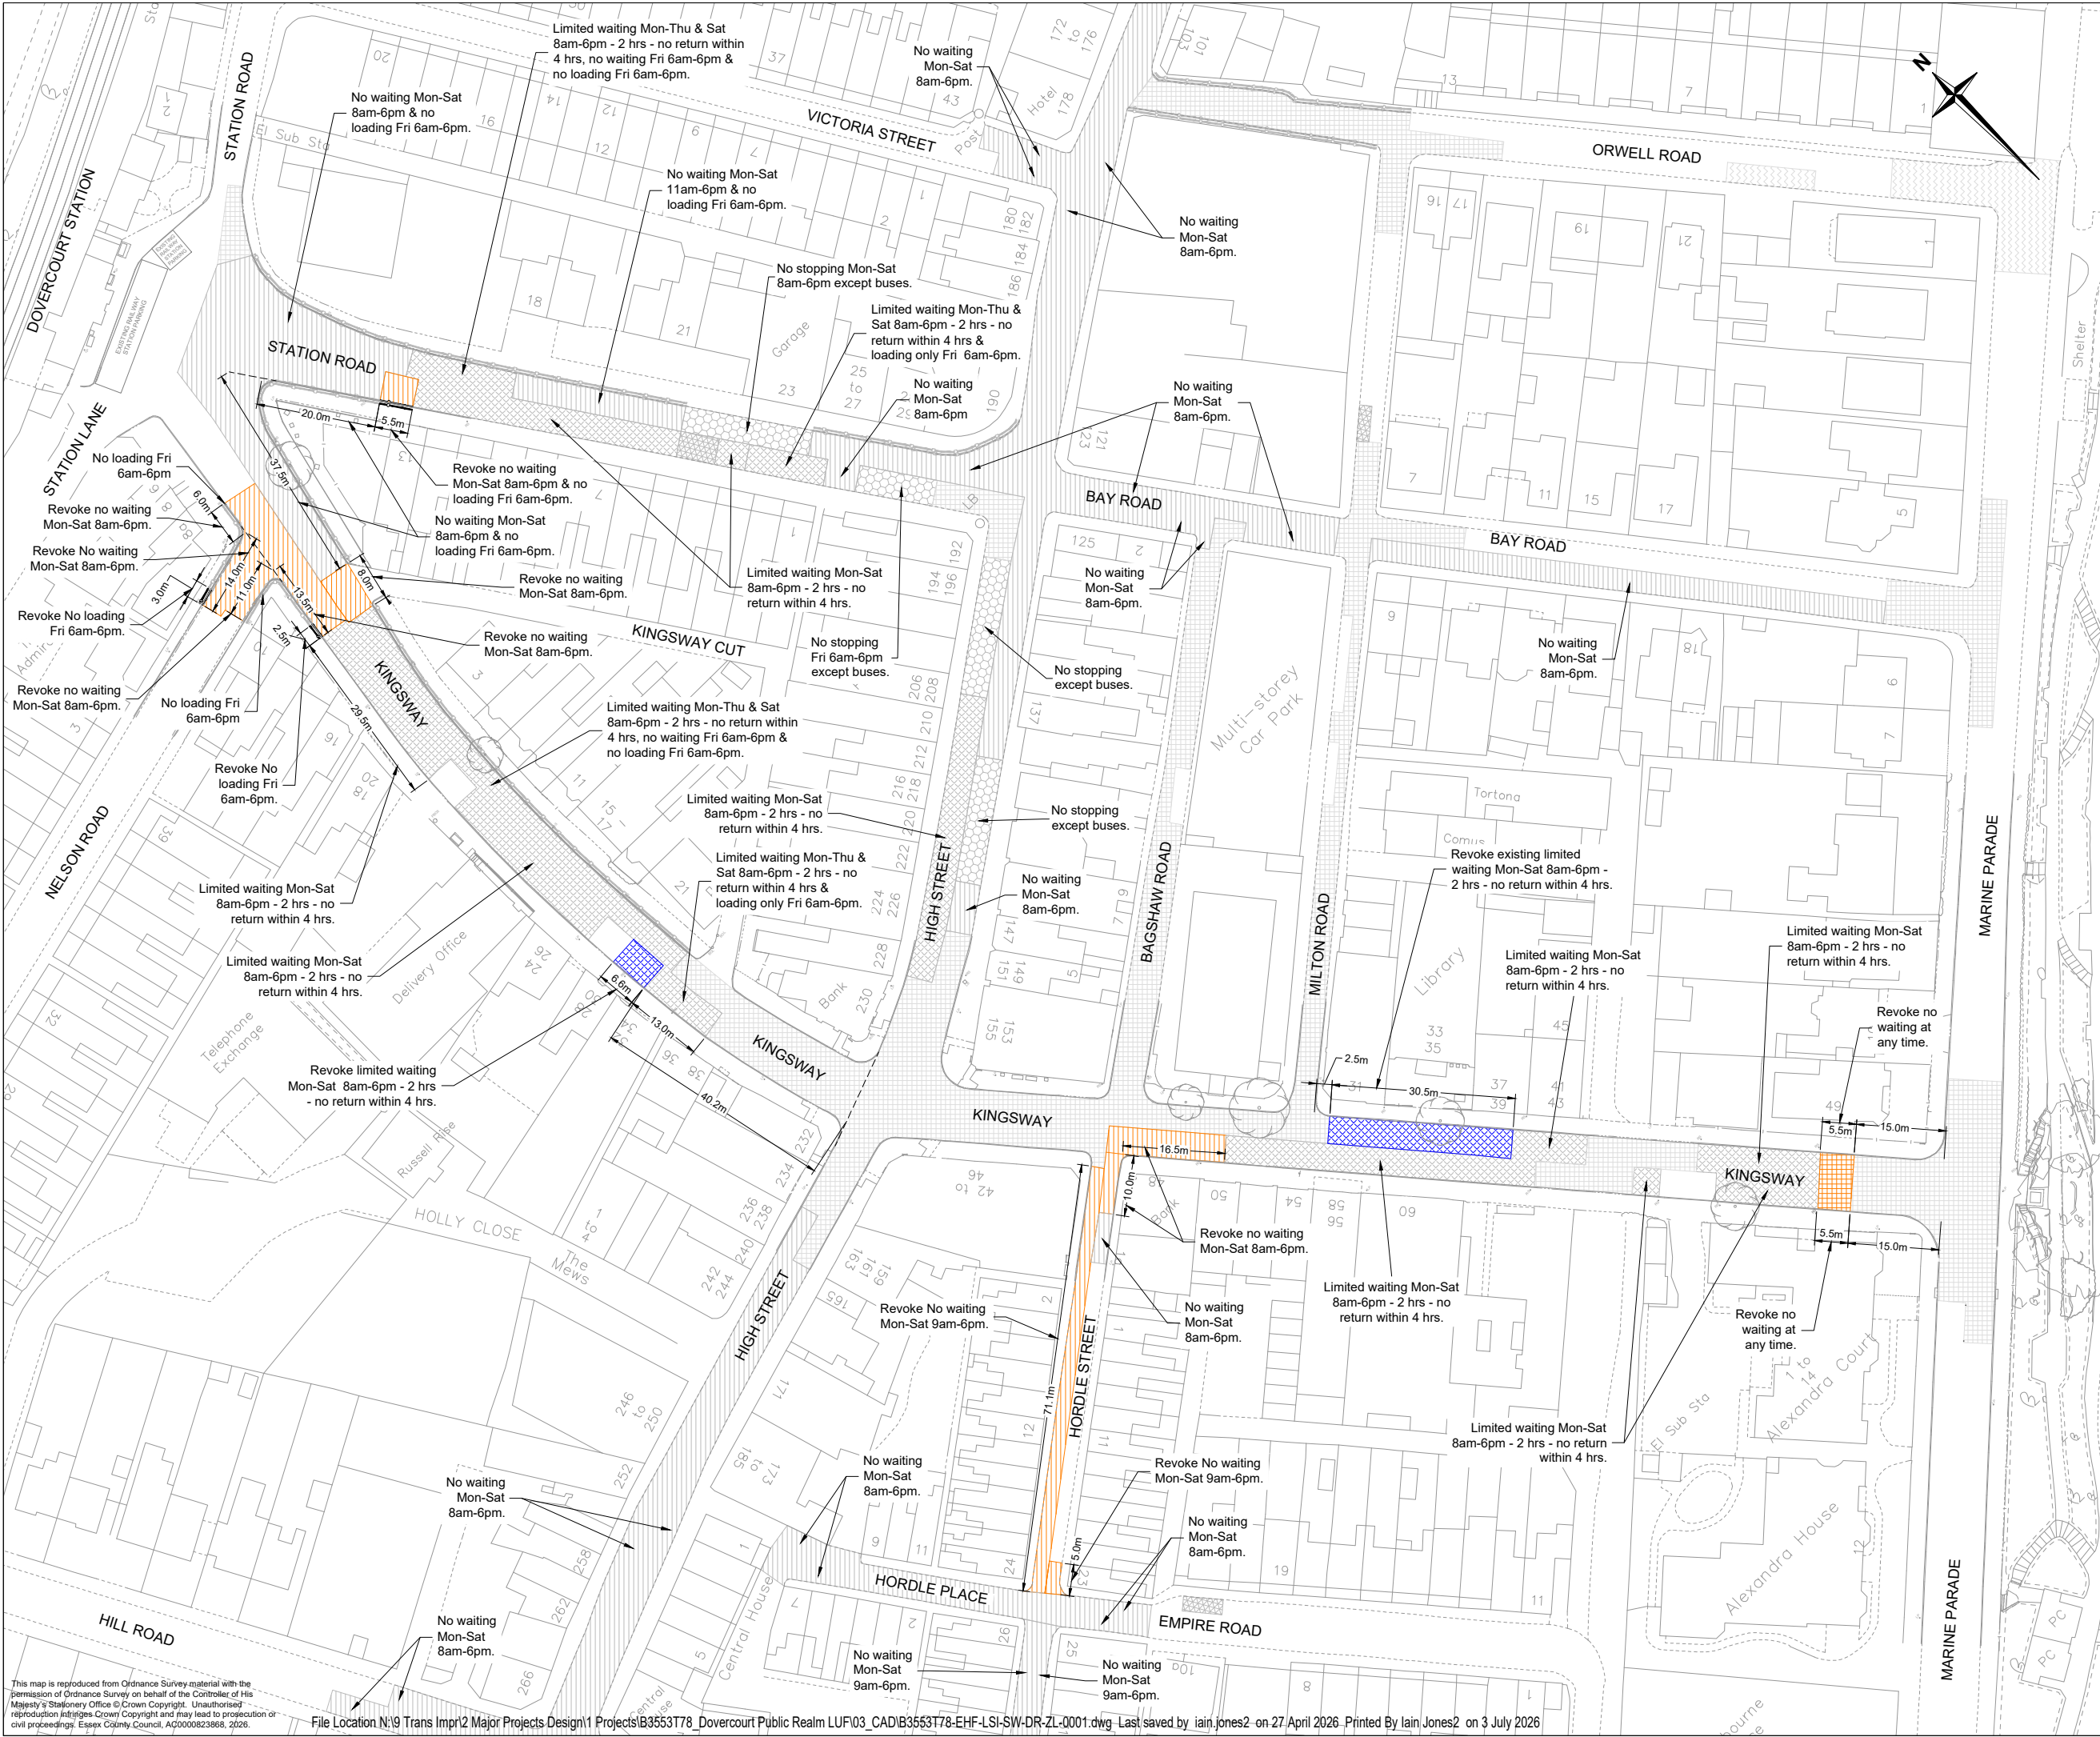

Notes

- Do not scale.
- This plan is in colour.

Key

Existing restrictions to be revoked

- No Waiting At Any Time restriction.
- Waiting restriction as described in plan.
- Limited waiting bay as described in plan.
- Loading restriction as described in plan.

Existing restrictions to remain

- No Waiting at Any Time restriction.
- No waiting restriction as described in plan.
- Limited waiting bay as described in plan.
- No stopping except buses.
- No stopping at any time.
- Disabled badge holders only parking bay.
- Existing loading restriction as described in plan.
- Existing loading at any time restriction.

A	02/06/25	First Issue	AR	IHJ	IHJ	AK
B	02/02/26	Amended mapping	AR	IHJ	IHJ	AK
C	04/02/26	Amended Nelson Rd/Station Rd/Hordle St & key.	AR	IHJ	IHJ	AK
D	19/02/26	Amended restrictions at Kingsway J/W Nelson Rd.	AR	JB	IHJ	AK
E	03/03/26	Amended loading restrictions at Kingsway J/W Nelson Rd.	AR	JB	IHJ	AK
F	27/04/26	Amended dimensions on High Street and Station Road.	IHJ	AR	JB	AK

Rev. Date Description of revision Design'd Checked Review'd Appro'd

DRAWING STATUS

FOR INFORMATION

Essex Highways

Essex Highways, Seax House, Victoria Road South, Chelmsford, CM1 1QH.
Tel: 0345 6037631

© Essex County Council

SCHEME TITLE

DOVERCOURT PUBLIC REALM IMPROVEMENTS

DRAWING TITLE

TRAFFIC REGULATION ORDER EXISTING PARKING CONTROLS TO REMAIN AND PROPOSED REVOCATIONS


DESIGNED	DRAWN	CHECKED	REVIEWED	APPROVED
AR	AR	IHJ	IHJ	AK
DATE	DATE	DATE	DATE	DATE
30/05/25	08/05/25	30/05/25	30/05/25	02/06/25

DRAWING UNITS U N O. SCALE AT A3 (420x297mm) REV.

DIMENSIONS IN METRES 1:1000 F

DRAWING No.

B3553T78-EHF-LSI-SW-DR-ZL-0001

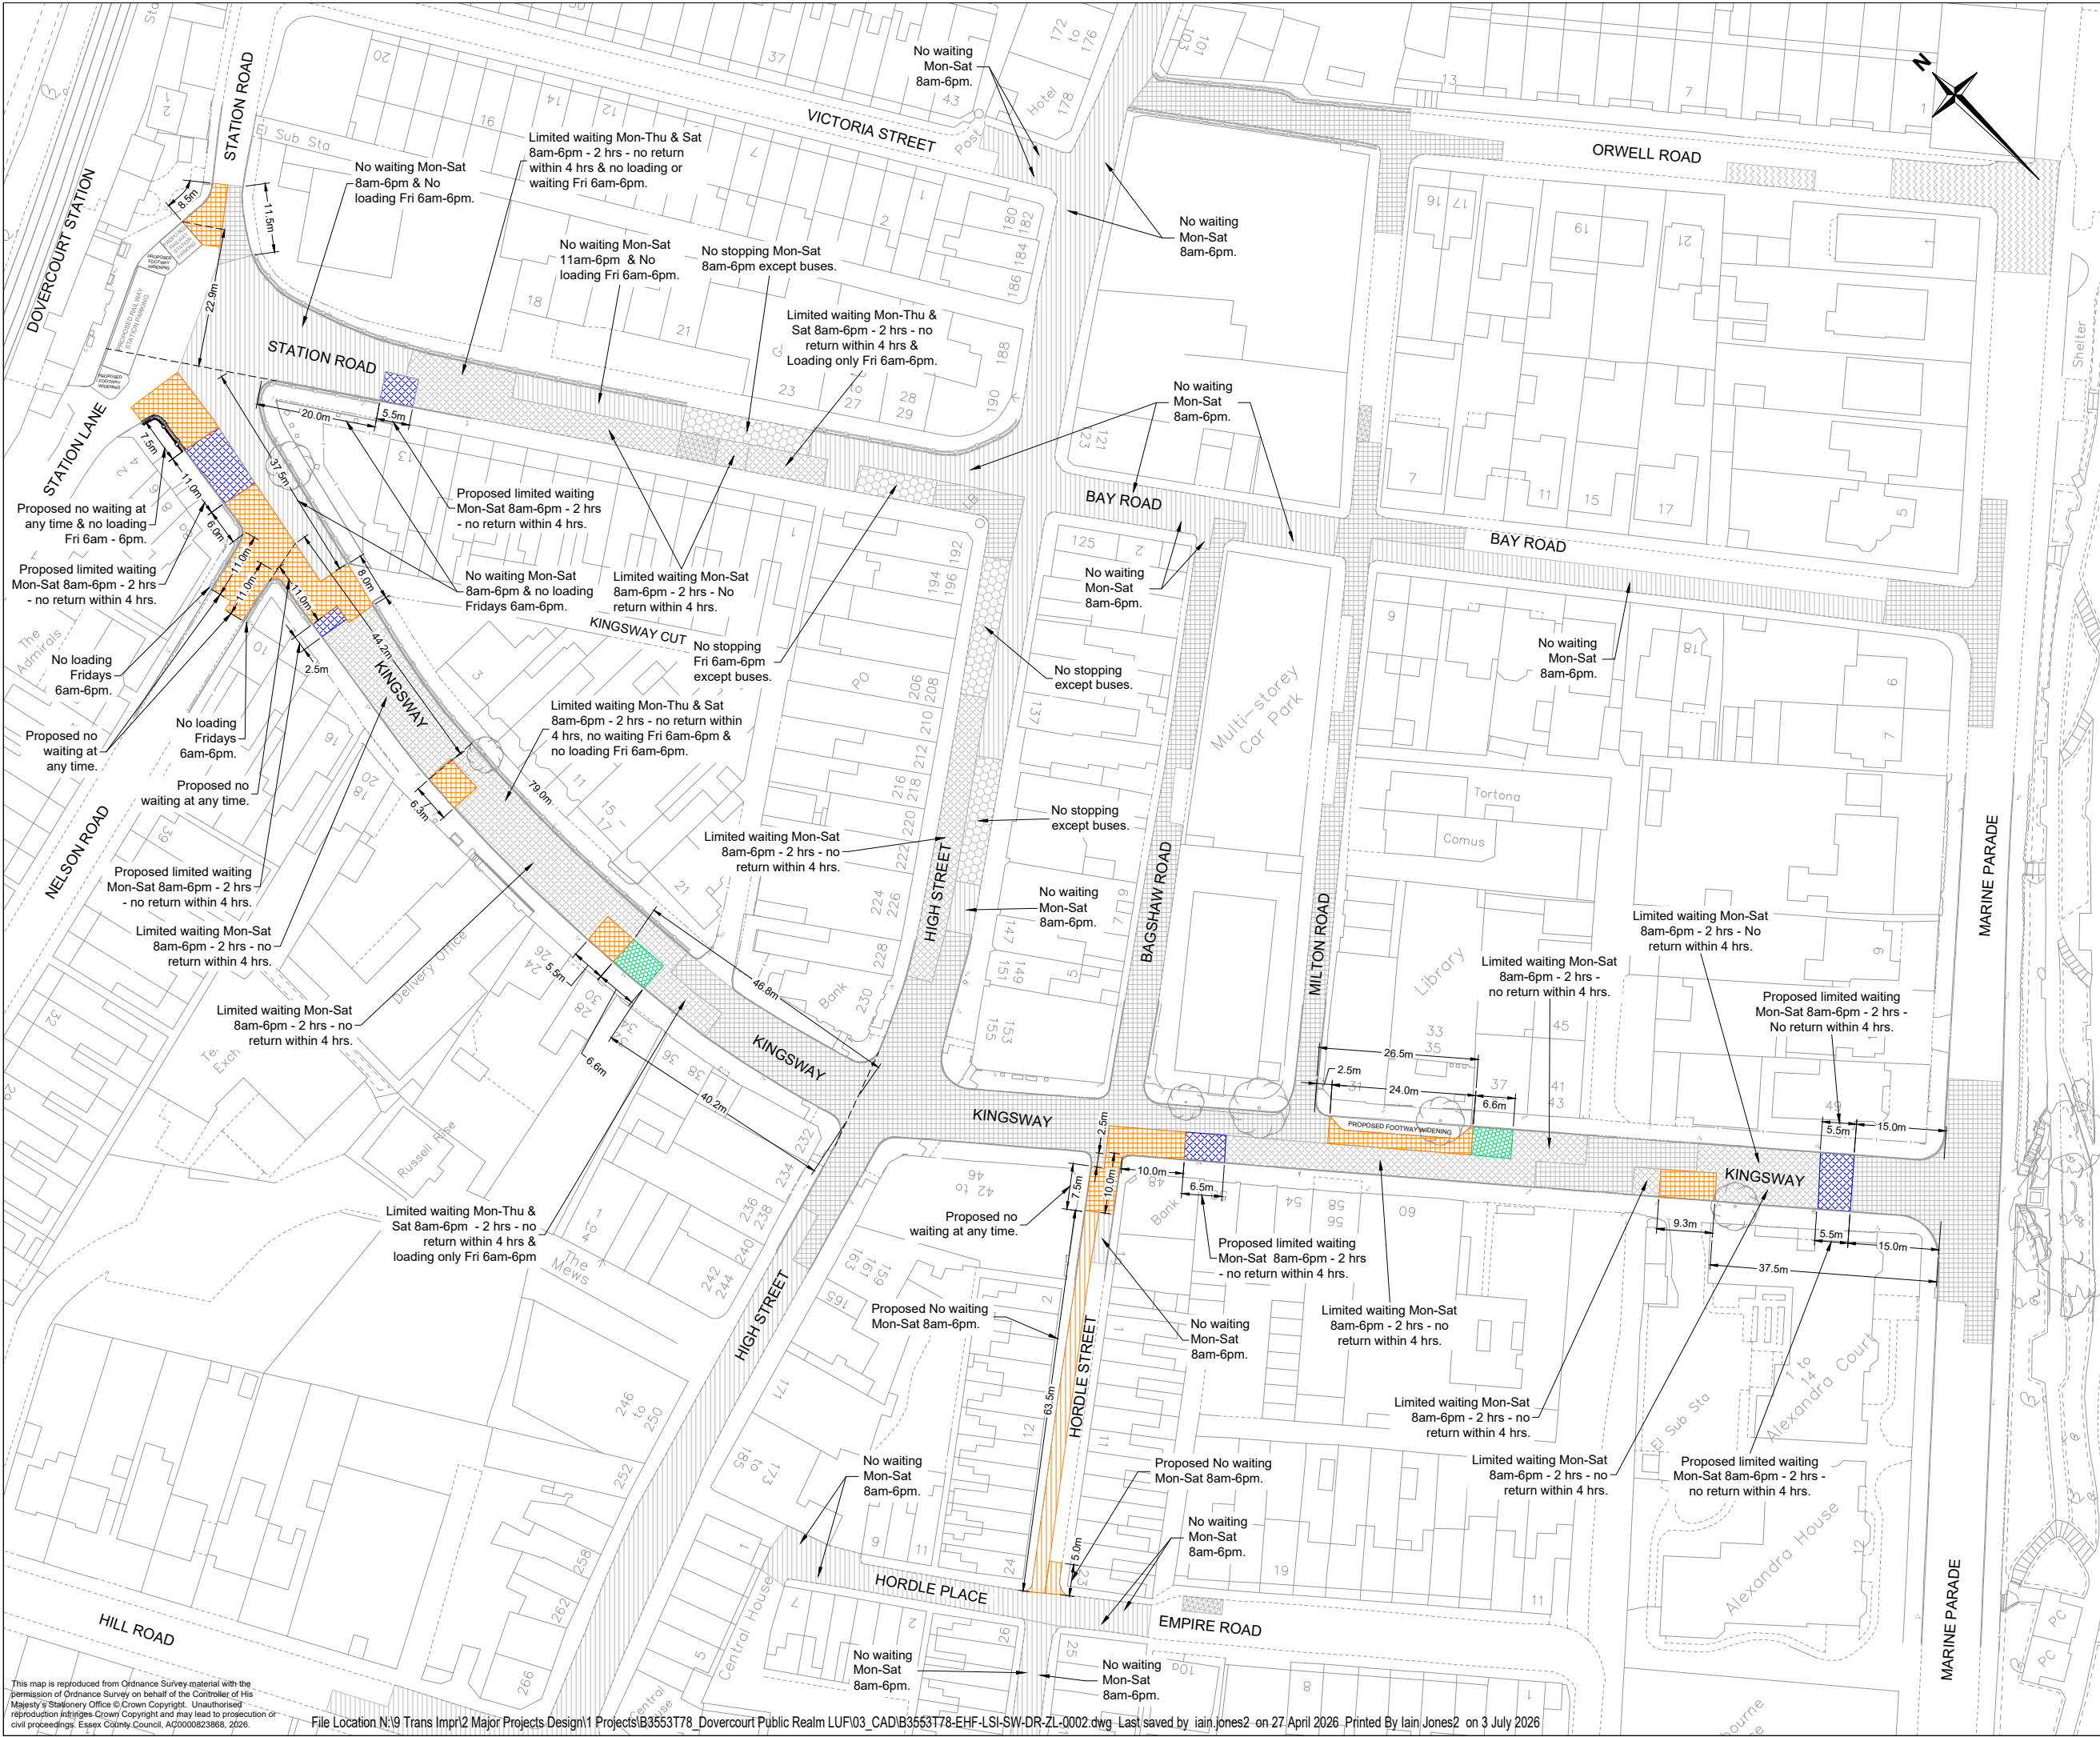

Notes

- 1. Do not scale.
- 2. This plan is in colour.

Key

Proposed restrictions

- No Waiting at Any Time restriction.
- No Waiting restriction as described in plan.
- Limited waiting bay as described in plan.
- Disabled badge holders only parking bay.
- Loading restriction as described in plan.

Existing restrictions to remain

- No waiting restriction as described in plan.
- No Waiting At Any Time restriction
- Limited waiting bay as described in plan.
- No stopping except buses.
- No stopping at any time.
- Disabled badge holders only to remain.
- Loading restriction as described in plan.
- Loading at any time restriction.

A	02/06/25	First Issue	AR	IHJ	IHJ	AK
B	02/02/26	Amended mapping	AR	IHJ	IHJ	AK
C	04/02/26	Amended restrictions on Hordle Street.	AR	IHJ	IHJ	AK
D	19/02/26	Amended restrictions at Kingsway J/W Nelson Rd.	AR	JB	IHJ	AK
E	03/03/26	Amended loading restrictions at Kingsway J/W Nelson Rd.	AR	JB	IHJ	AK
F	27/04/26	Amended dimension on High Street.	IHJ	AR	JB	AK
Rev.	Date	Description of revision	Design'd	Checked	Review'd	Approv'd

FOR INFORMATION

Essex Highways

Essex Highways, Seax House, Victoria Road South, Chelmsford, CM1 1QH.
Tel: 0345 6037631

© Essex County Council

SCHEME TITLE

DOVERCOURT PUBLIC REALM IMPROVEMENTS

TRAFFIC REGULATION ORDER PROPOSED PARKING CONTROLS AND EXISTING PARKING CONTROLS TO REMAIN

DESIGNED	AR	DRAWN	AR	CHECKED	IHJ	REVIEWED	IHJ	APPROVED	AK
DATE	30/05/25	DATE	08/05/25	DATE	30/05/25	DATE	30/05/25	DATE	02/06/25
DRAWING UNITS U N O.							SCALE AT A3 (420x297mm)		REV.
DIMENSIONS IN METRES							1:1000		F
DRAWING No. B3553T78-EHF-LSI-SW-DR-ZL-0002									

RAYWAY JACOBS Integrated expertise

Essex County Council



Notes

- Do not scale.
- This plan is in colour.
- Dimensions shown are approximate.

Key

- Existing national speed limit to remain
- Existing 30mph restriction to remain
- Proposed 30mph speed limit

A	02/06/25	INITIAL ISSUE	AR	IHJ	AK
B	02/02/26	Amended mapping	IHJ	IHJ	IHJ
C	11/06/26	Removed proposed 20mph limits.	AR	IHJ	AK
Rev	Date	Description of revision	Design'd	Checked	Review'd/Approvd

DRAWING STATUS **FOR INFORMATION**



Essex Highways, Seax House, Victoria Road South, Chelmsford, CM1 1QH.
Tel: 0345 6037631 © Essex County Council

SCHEME TITLE **DOVERCOURT PUBLIC REALM IMPROVEMENTS**

DRAWING TITLE **SPEED LIMITS ORDER**

DESIGNED	DRAWN	CHECKED	REVIEWED	APPROVED
AR	AR	IHJ	IHJ	AK
DATE	DATE	DATE	DATE	DATE
30/05/25	08/05/25	30/05/25	30/05/25	02/06/25
DRAWING UNITS U.N.O.			SCALE AT A3 (420X297mm)	REV.
DIMENSIONS IN METRES			1:2000	C

DRAWING No. **B3553T78-EHF-LSI-SW-DR-ZL-0003**

