


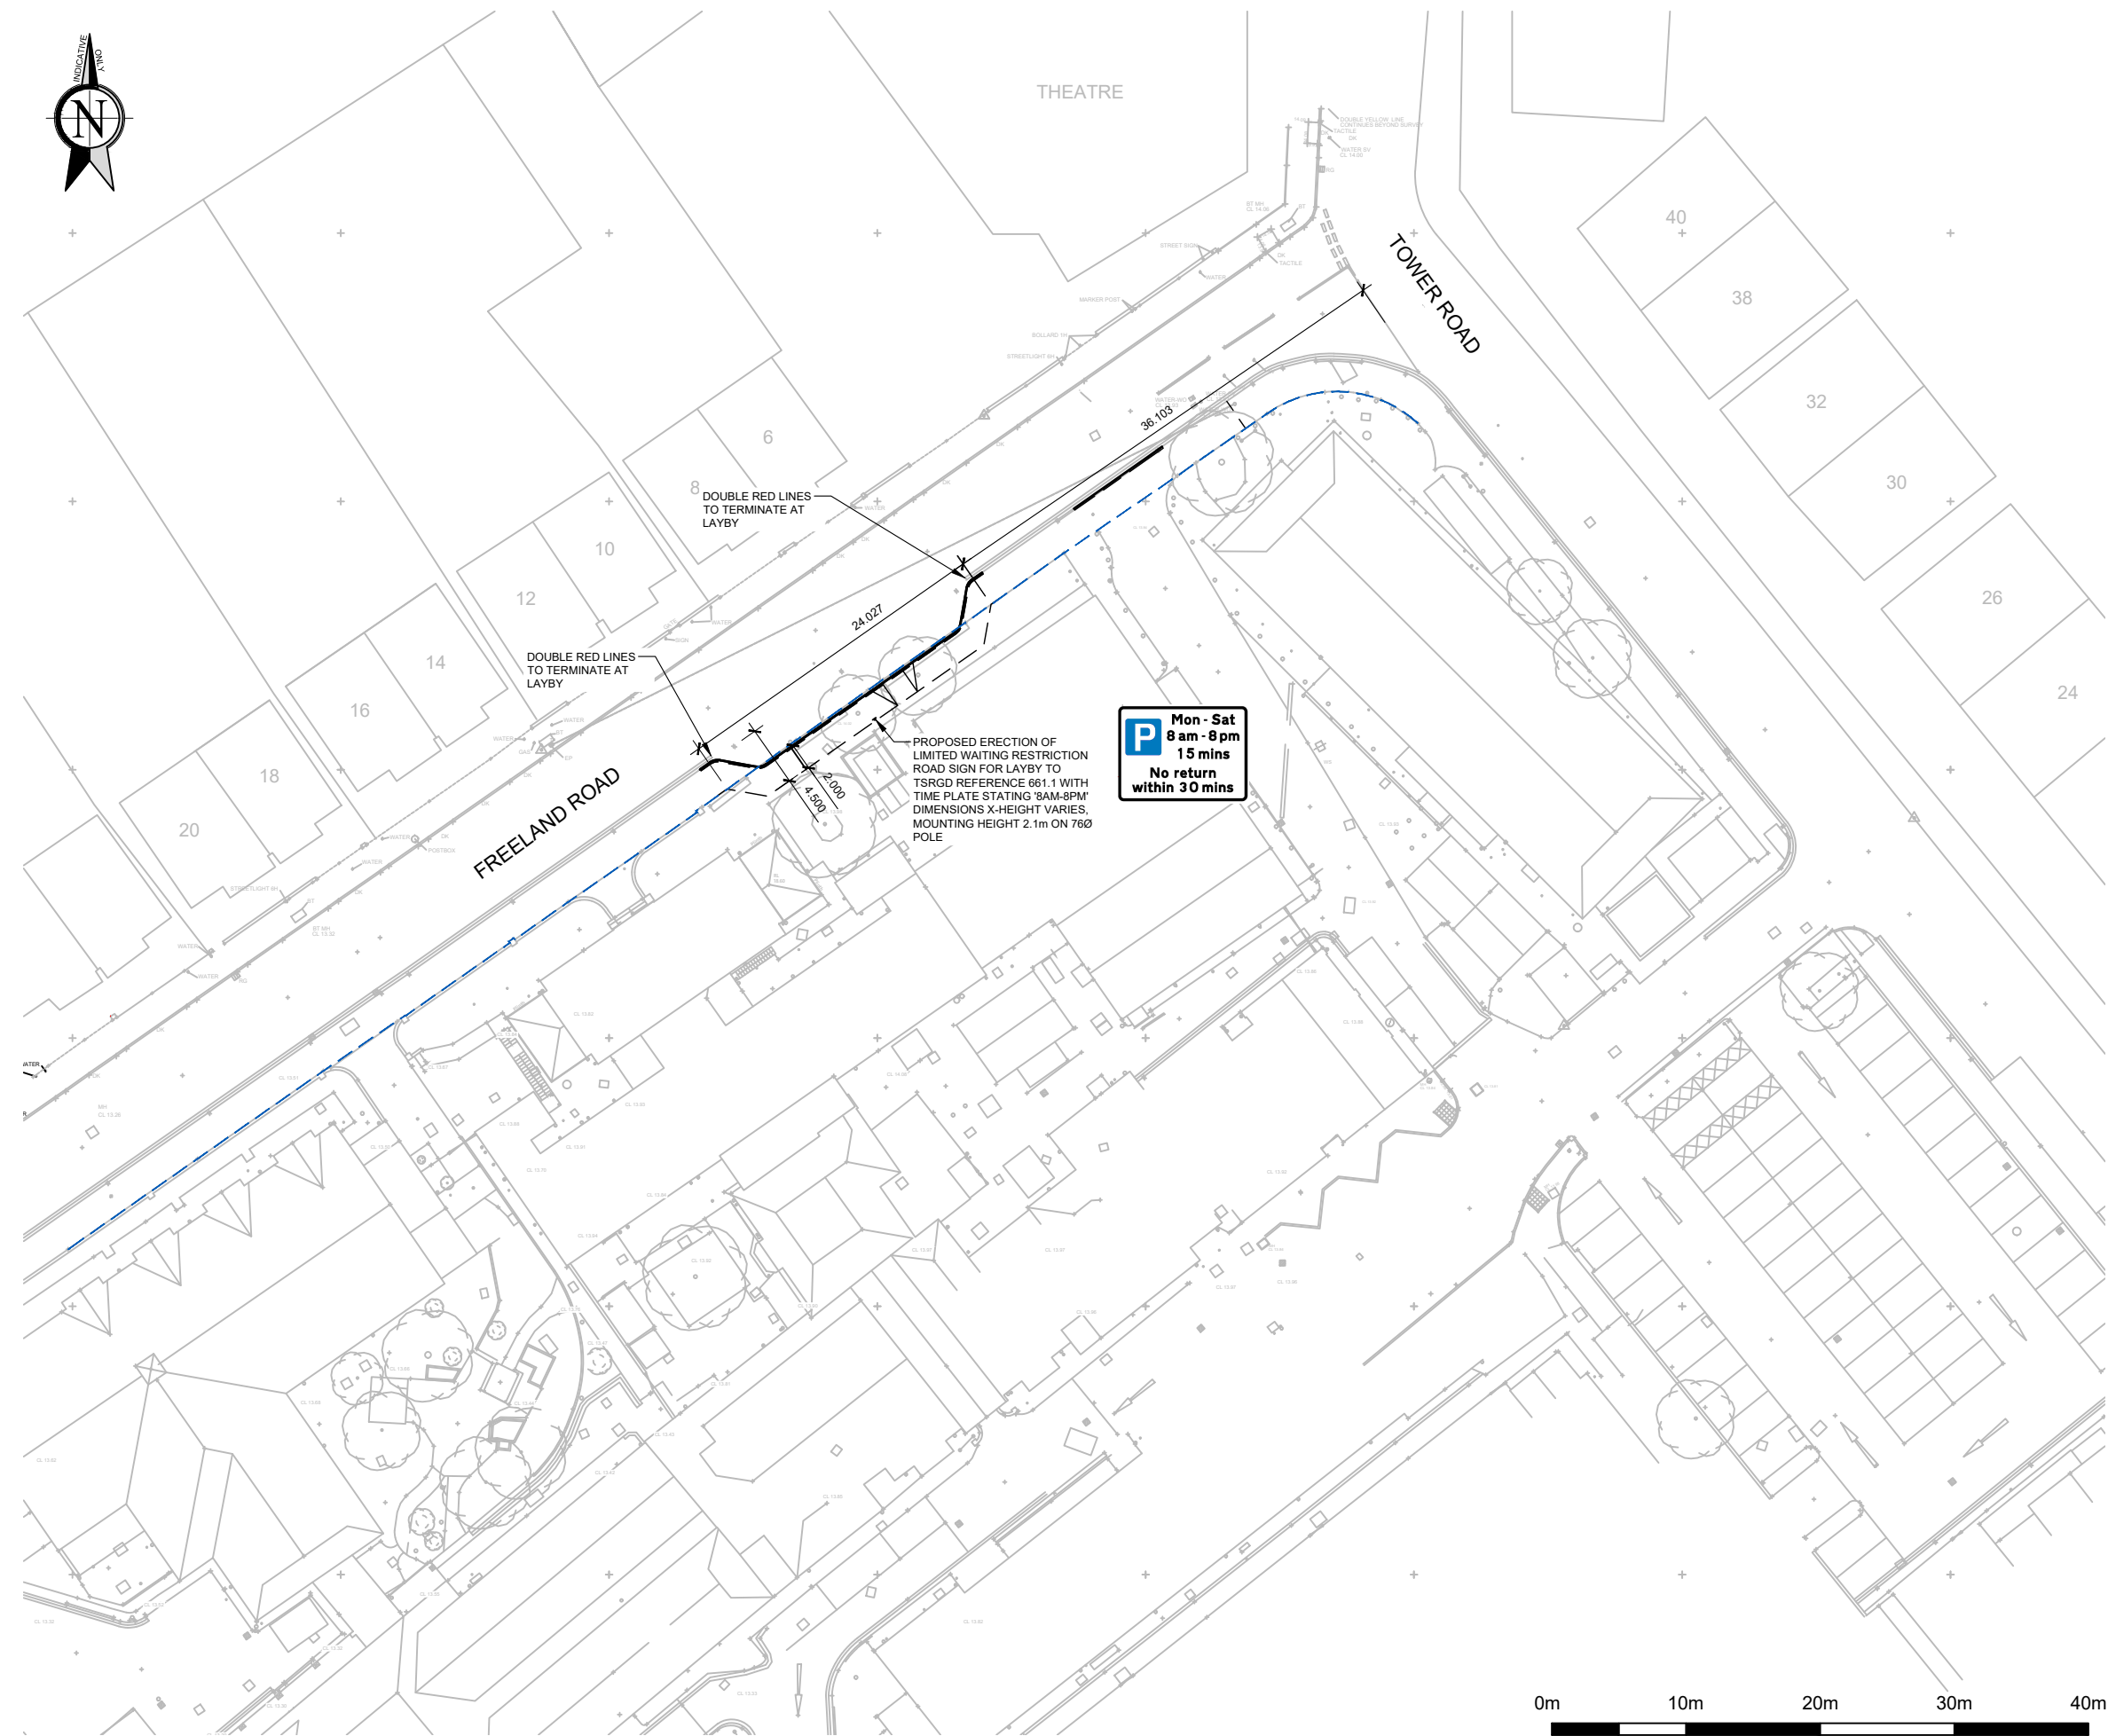

P Mon - Sat
8 am - 8 pm
15 mins
No return
within 30 mins

	SAFETY, HEALTH AND ENVIRONMENTAL INFORMATION NOTES: THIS DRAWING IS TO BE READ IN CONJUNCTION WITH THE RISK REGISTER PRODUCED FOR INCLUSION IN THE HEALTH AND SAFETY PLAN. THE HAZARDS NOTED ARE IN ADDITION TO THE NORMAL HAZARDS AND RISKS FACED BY A COMPETENT CONTRACTOR WHEN DEALING WITH THE TYPE OF WORKS DETAILED ON THIS DRAWING.
CONSTRUCTION RISKS: - WORKING WITHIN THE PUBLIC HIGHWAY. - EXISTING UTILITIES.	
MAINTENANCE/CLEANING/IN USE RISKS: NO SIGNIFICANT RISKS.	
DEMOLITION RISKS: NO SIGNIFICANT RISKS.	

LEGEND	
	PROPOSED KERB
	HIGHWAY BOUNDARY

PRELIMINARY DRAWING:
THIS DRAWING IS FOR PRELIMINARY PURPOSES ONLY AND MUST NOT BE READ AS A CONSTRUCTION ISSUE. IT INDICATES DESIGN INTENT ONLY AND IS SUBJECT TO AMENDMENT DURING FINAL DESIGN DEVELOPMENT.

C06	UPDATED TO MEET ECC COMMENTS.	30.03.26	EG	-
C05	UPDATED TO MEET ECC COMMENTS.	26.02.26	EG	-
C04	UPDATED TO MEET ECC COMMENTS.	25.02.26	EG	-
C03	AMENDED LAYERS.	06.02.26	EG	-
C02	UPDATED TO MEET ECC COMMENTS.	06.02.26	EG	-
C01	FINAL CONSTRUCTION ISSUE.	12.01.26	CEW	TP
P01	INITIAL ISSUE.	05.12.25	EG	PDC
REV	DESCRIPTION	DATE	BY	AUTH



16 Meridian Way, Norwich, Norfolk, NR7 0TA
T: 01603 706 420 www.rossilong.co.uk

CLIENT
MTX CONTRACTS LIMITED

PROJECT
CLACTON HOSPITAL UTC

TITLE
S278 TRAFFIC REGULATION ORDER

DRAWN EG	AUTHORISED PDC	DATE NOV '25	SCALE AT A3 1:500
SUITABILITY FC - FINAL CONSTRUCTION			
PROJECT NO. 241232	DRAWING FIELDS.	DRAWING NO. C-1602	REV C06

