

Tile Reference:


TM170 142



Essex County Council
County Hall
Chelmsford
Essex

Sheet Revision Number: 1

Sheet Active From: 08/08/2022

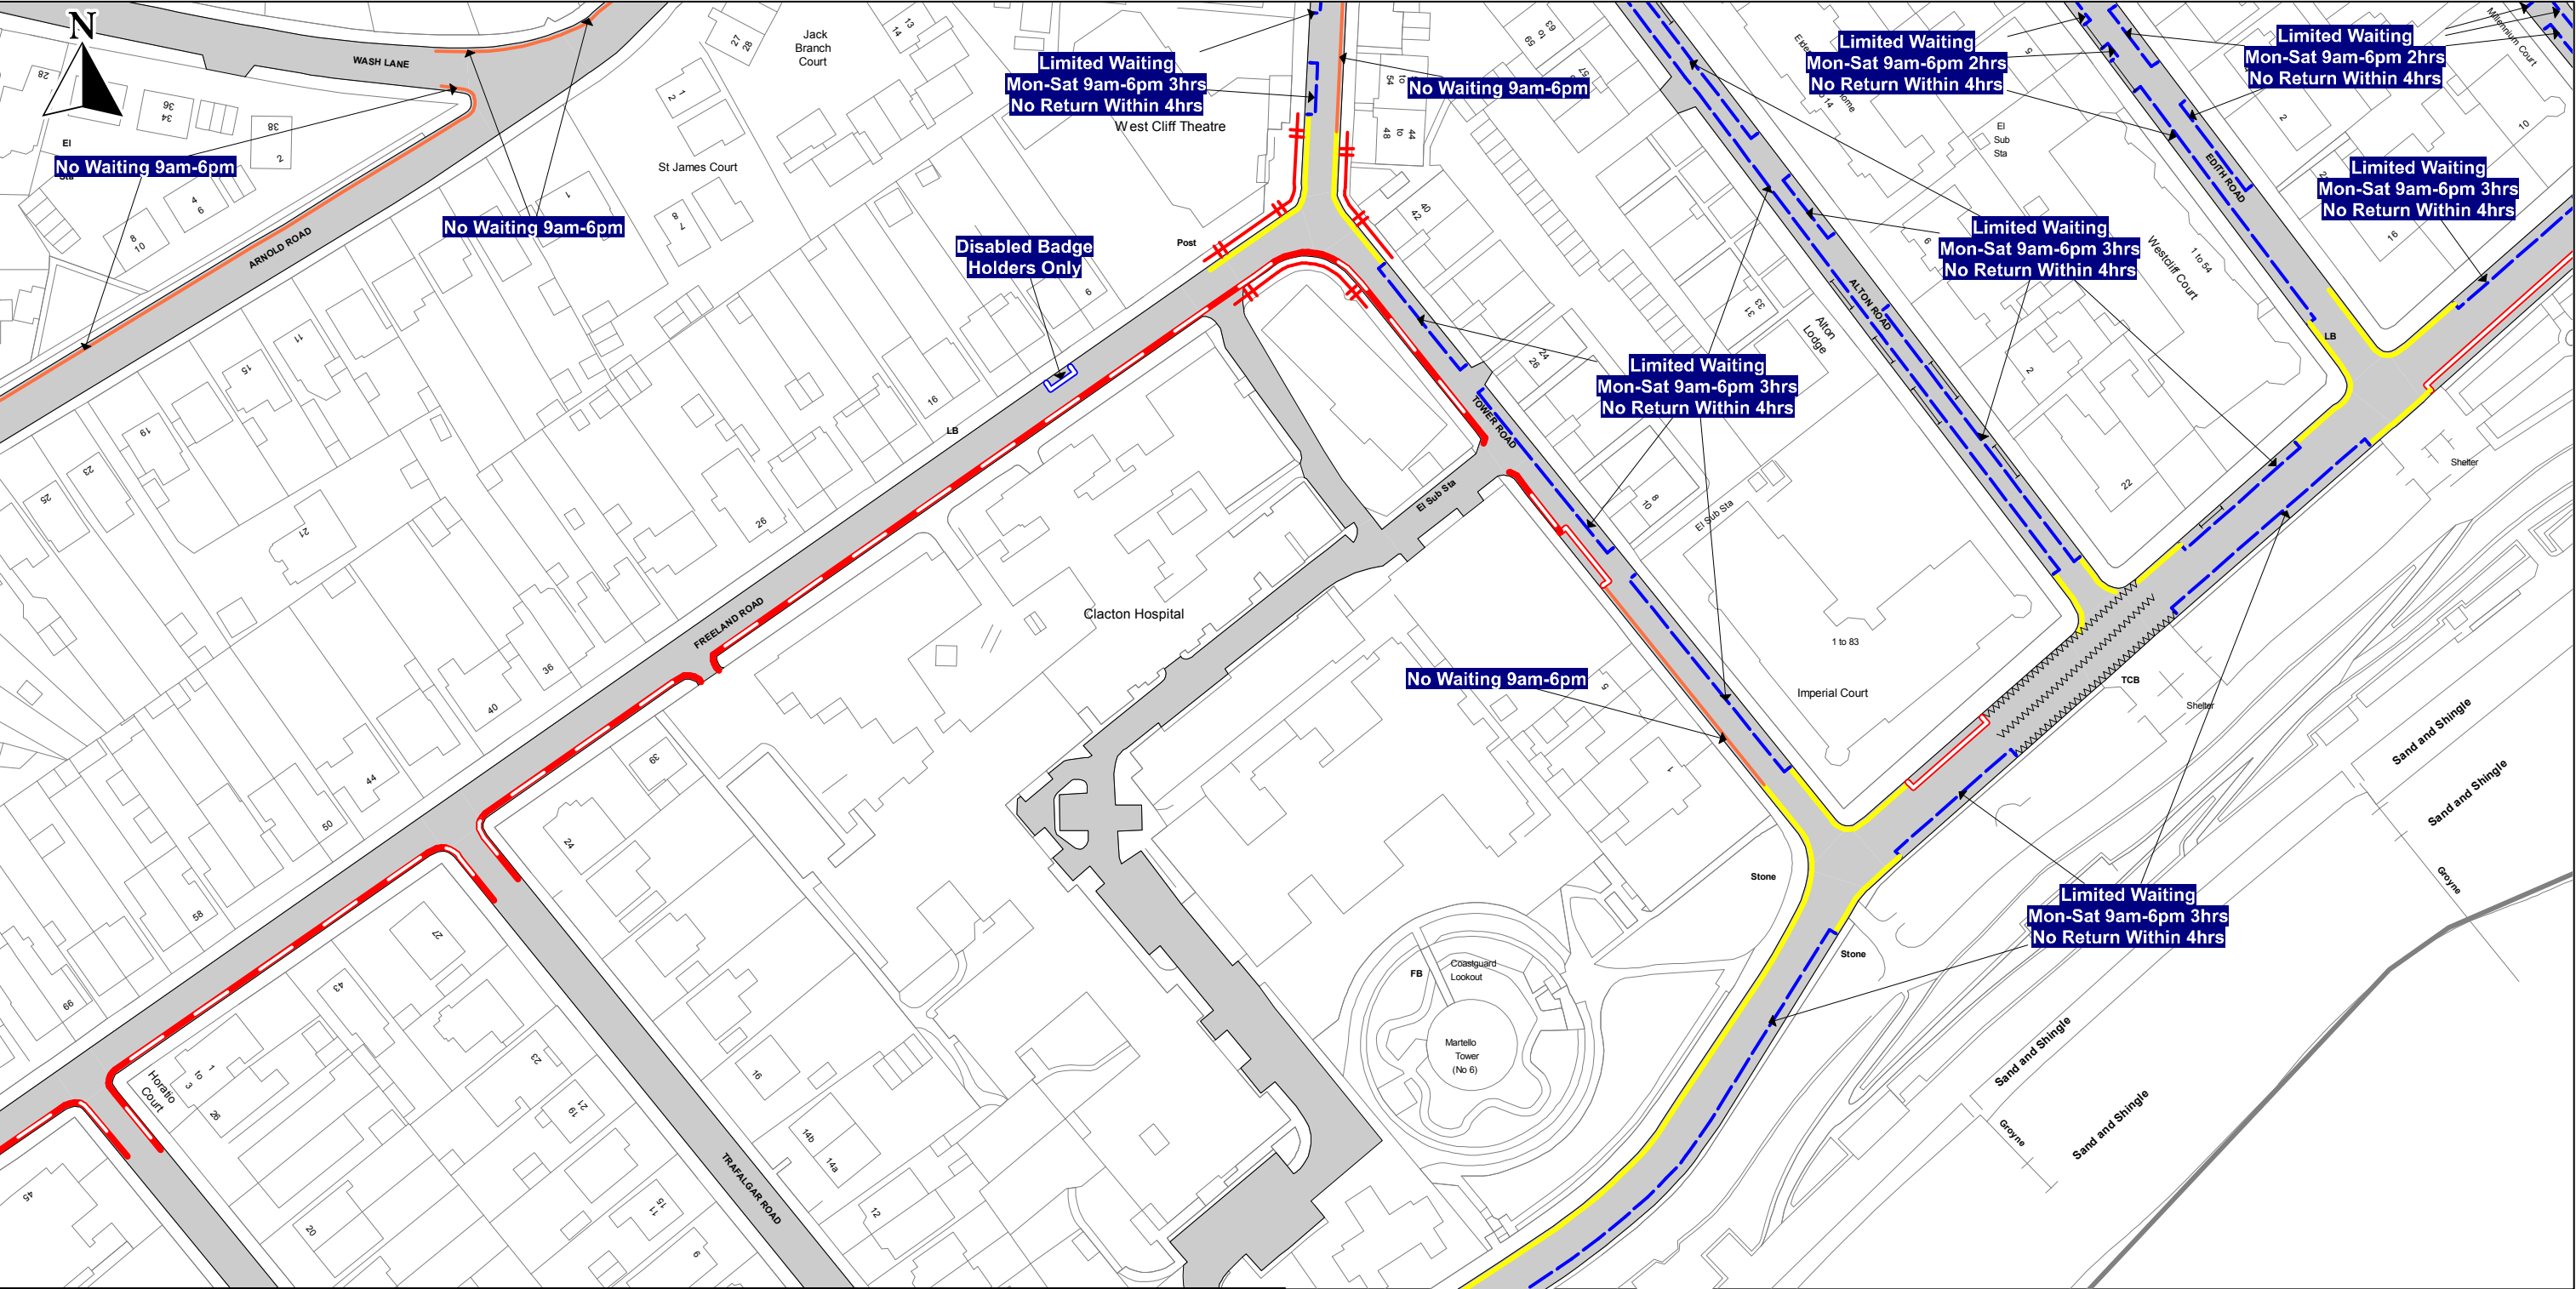

SEE STATIC MAP SCHEDULE LEGEND FOR RESTRICTIONS DISPLAYED

CONFIRMED

Scale - 1 : 1250 @ A3 0 Metres 100

Title - Essex County Council On-Street Waiting, Loading and Parking Plans

Produced from Ordnance Survey 1:1250 mapping with permission of the Controller of Her Majesty's Stationary Office (c) Crown Copyright Licence No. 100019602
Unauthorised reproduction infringes Crown Copyright and may lead to prosecution or Civil Proceedings

This copy has been made by or with the authority of the Head of Legal Services of Essex County Council, pursuant of section 47 of the Copyright, Designs and Patents Act 1988 ('the Act'). Unless the Act provides a relevent exception to copyright, the copy must not be copied without the prior permission of the copyright owner.

Tile Reference:

TM170 142




The North Essex Parking Partnership
PO Box 5575
Town Hall
Colchester
CO1 9LT



Essex County Council
County Hall
Chelmsford
Essex

Sheet Revision Number: Draft

Sheet Active From: TBC

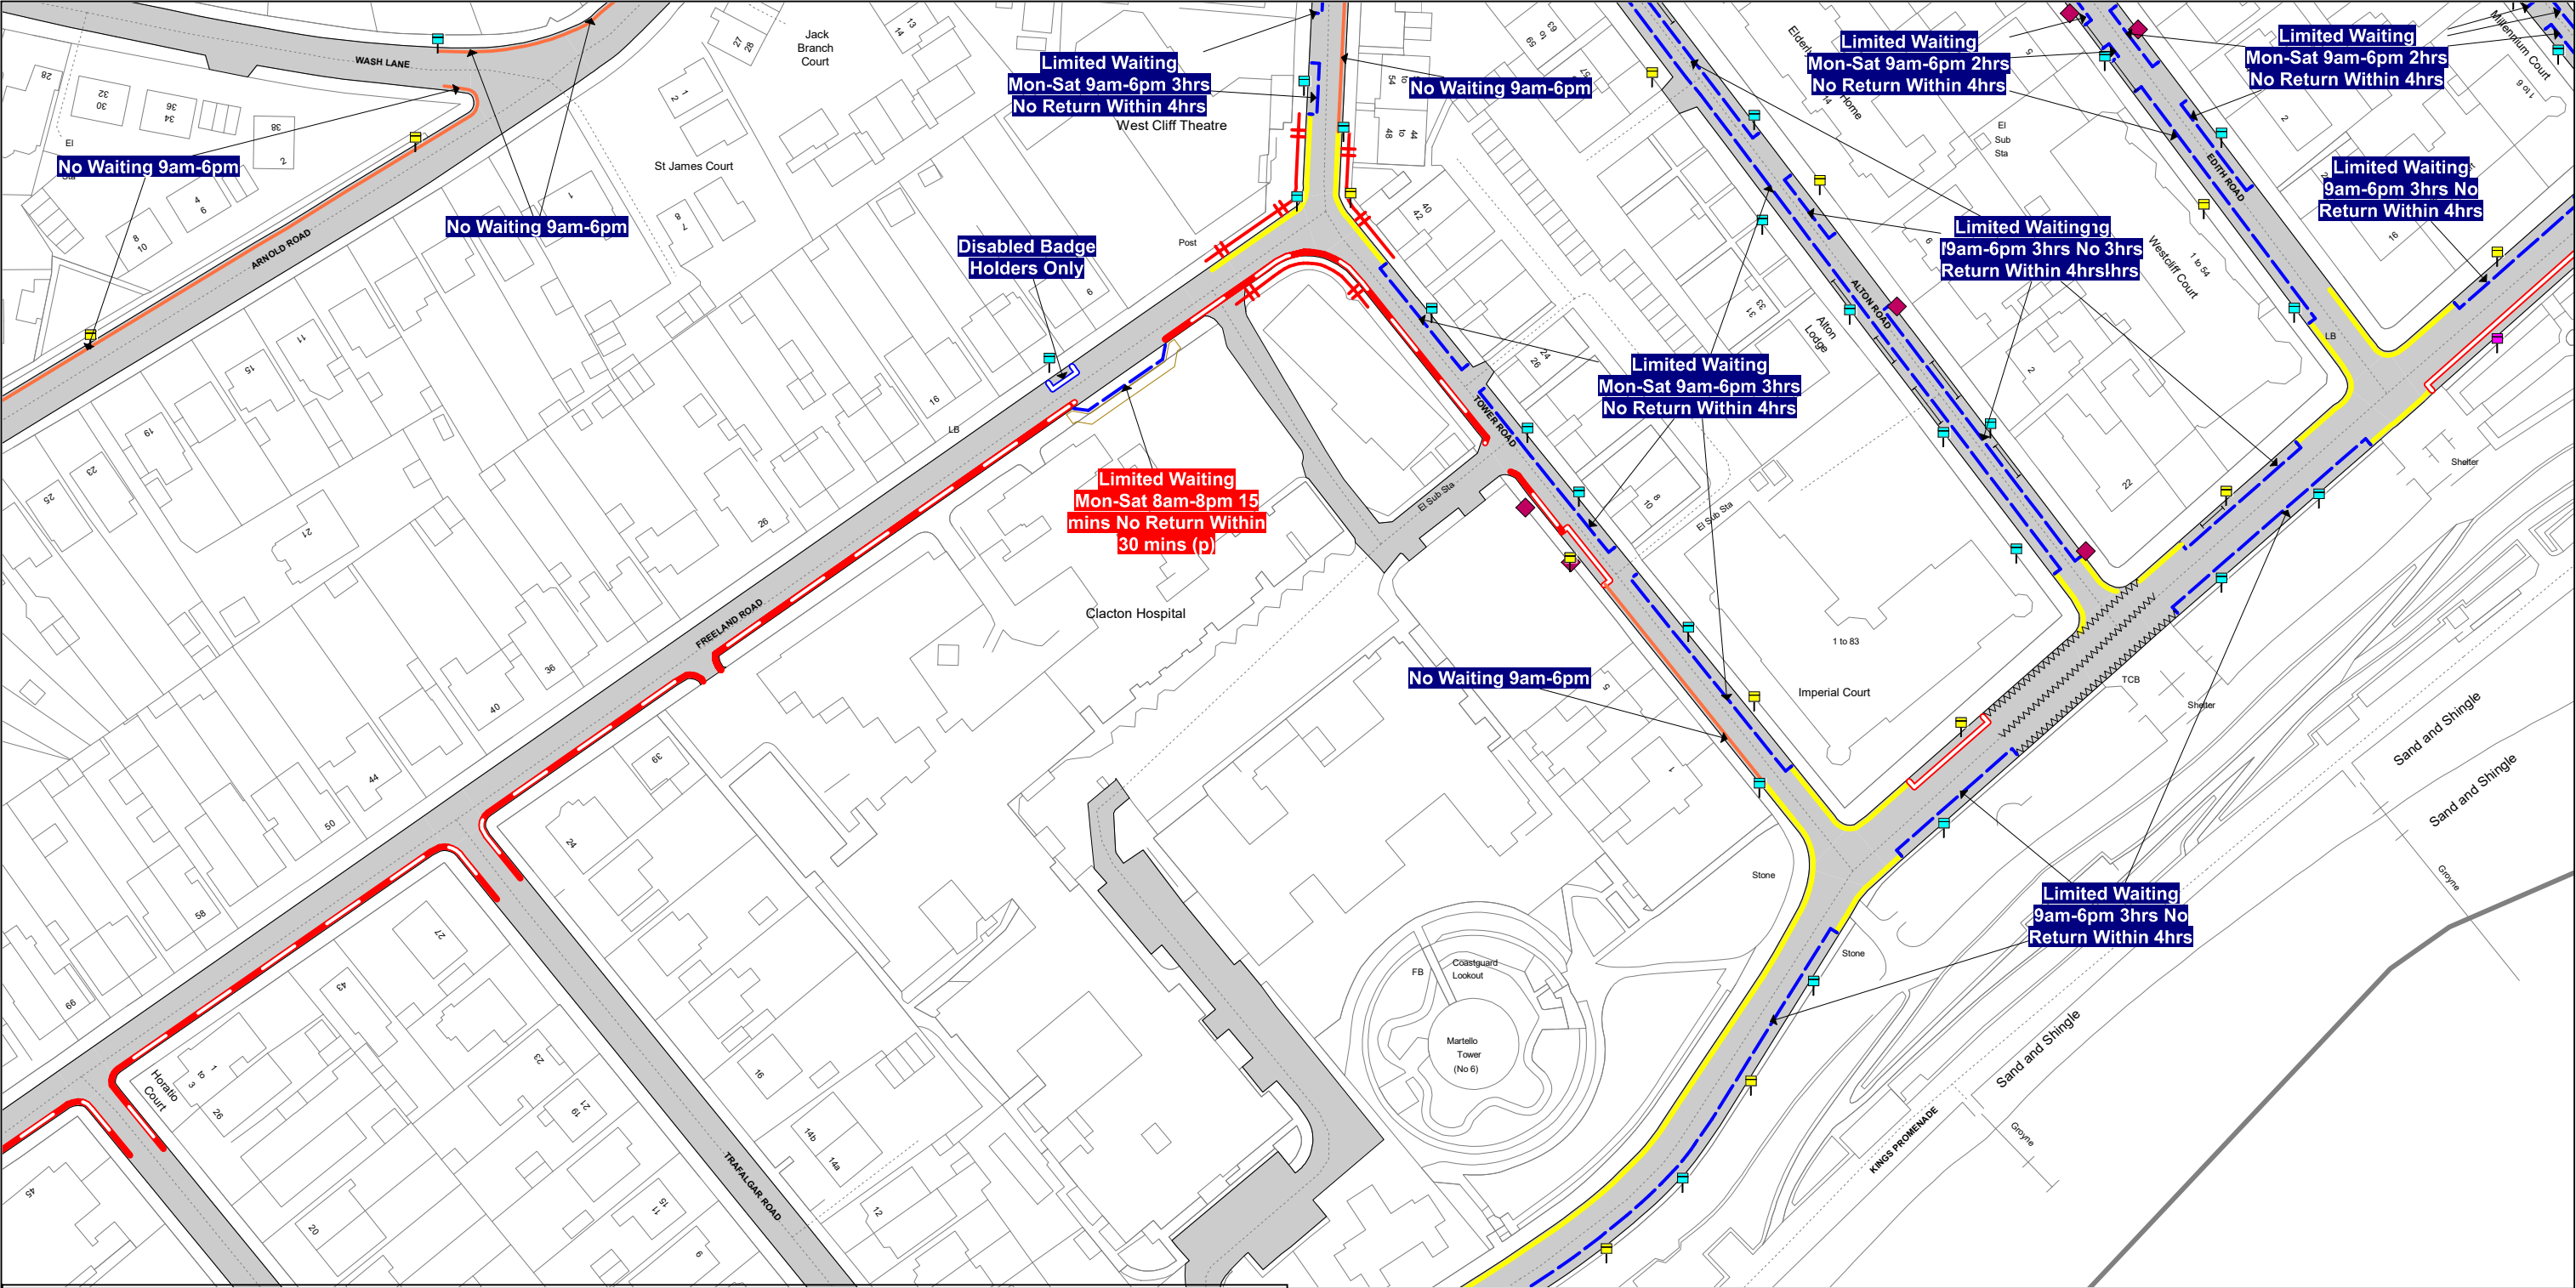

SEE STATIC MAP SCHEDULE LEGEND FOR RESTRICTIONS DISPLAYED



Scale - 1 : 1250 @ A3 0 Metres 100

Title - North Essex Partnership -Street Waiting, Loading and Parking Plans

Produced from Ordnance Survey 1:1250 mapping with permission of the Controller of His Majesty's Stationery Office (c) Crown Copyright Licence No. OS AC0000823868. Unauthorised reproduction infringes Crown Copyright and may lead to prosecution or Civil Proceedings

This copy has been made by or with the authority of the Head of Legal Services of Essex County Council, pursuant of section 47 of the Copyright, Designs and Patents Act 1988 ('the Act'). Unless the Act provides a relevent exception to copyright, the copy must not be copied without the prior permission of the copyright owner.

MAP LEGEND

Order Types

- 

24hr Clearway
- 

Car Club Parking Place
- 

Disabled Badge Holders Parking
- 

Electric Vehicle Charging Place
- 

Entrance Marking (Mandatory)
- 

Limited Waiting
- 

Loading Place
- 


Motorcycle Parking Place
- 

No Loading
- 

No Loading At Any Time
- 

No Stopping - Red Route
- 

No Stopping At Any Time - Red Route
- 

 No Waiting
- 

No Waiting At Any Time
- 

No Waiting For Heavy Goods Vehicles
- 

Other Bay

- 

Payment Parking Place
- 

Pedestrian Zones
- 

Permit Parking Area
- 

Permit Parking Place
- 

Prohibition of Verge Parking
- 

Residents Parking Place
- 

Restricted Parking Zone
- 

Restricted Parking Zone - No Loading
- 

S50 (Point)
- 

S50 (Region)
- 

Shared Use Parking Place
- 

Taxi Rank
- 

Urban Clearway

Non-Order Types

- 

Access Marking
- 

Advisory Bay
- 


Advisory Disabled Bay

- 

Bus Stand
- 

Bus Stop
- 

Highways England Trunk Road
- 

 Keep Clear Entrance Marking (advisory)
- 

Pedestrian Crossing
- 

Unrestricted Bay
- 

Verge Prohibitions - Essex Act