


KEY

- 4m straight traffic signal pole
- 3 aspect signal head (primary hoods)
- ⊕ Nearside Puffin Aspect with push button unit
- Traffic signal controller
- ▣ Red-coloured tactile paving
- ⋯ Pedestrian studs

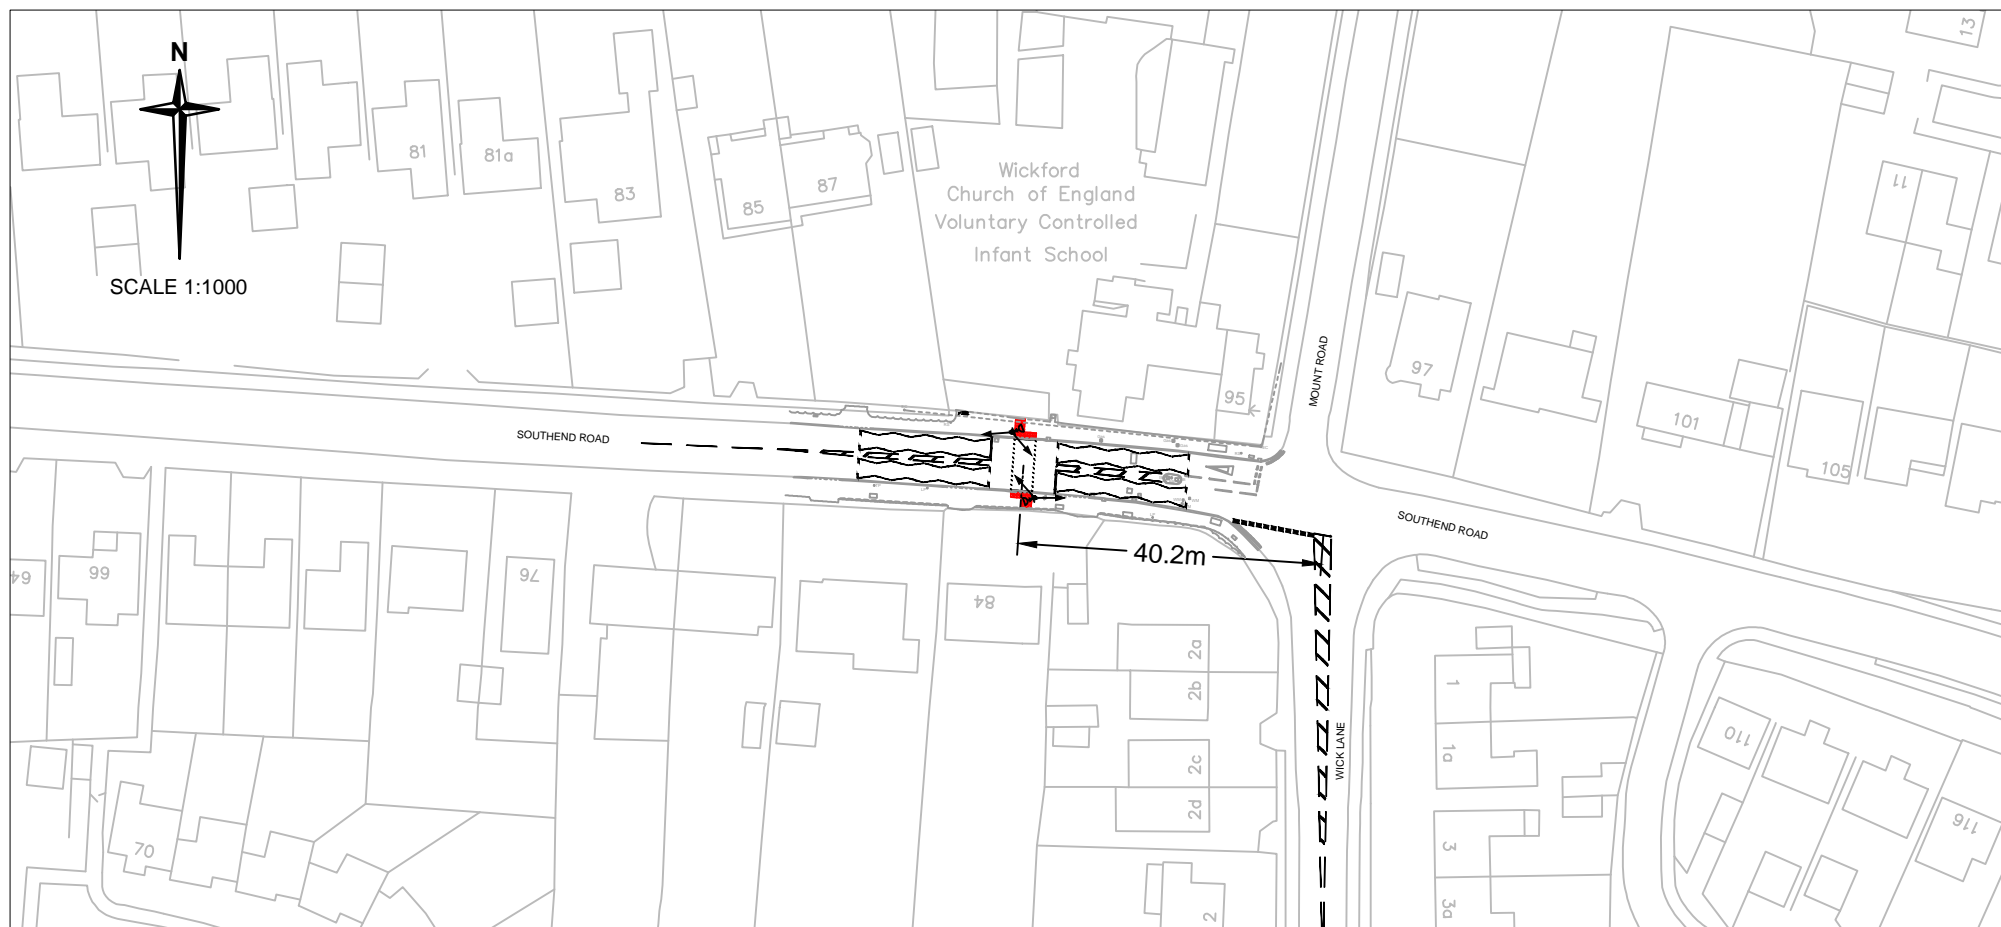

Rev.	Date	Description of revision	Drawn	Checked	Review'd	Approv'd
A	02/19	Drawing frame updated	JB			RW

DRAWING STATUS
FOR CONSULTATION



Essex Highways, Seax House, Victoria Road South,
Chelmsford, CM1 1QH.
Tel: 0345 6037631
© Essex County Council

SCHEME TITLE
**10N58
A129 SOUTHEND ROAD
(WEST OF MOUNT ROAD),
WICKFORD**

DRAWING TITLE
PROPOSED PUFFIN CROSSING

DESIGNED	DRAWN	CHECKED	REVIEWED	APPROVED
KK	KK	SS	SS	JFF
DATE JUN 16	DATE JUN 16	DATE JUN 16	DATE JUN 16	DATE JUN 16

DRAWING UNITS U.N.O.
DIMENSIONS IN MILLIMETRES
LEVELS IN METRES

SCALE AT A3 (420X297mm)
AS SHOWN

DRAWING No.
ITS0122-10N58-00-001

REV.
A



This map is reproduced from Ordnance Survey material with the permission of Ordnance Survey on behalf of the Controller of Her Majesty's Stationery Office © Crown Copyright. Unauthorised reproduction infringes Crown Copyright and may lead to prosecution or civil proceedings. Essex County Council, 100019602, 2015