


ENLARGED VIEW
SCALE: 1:1000

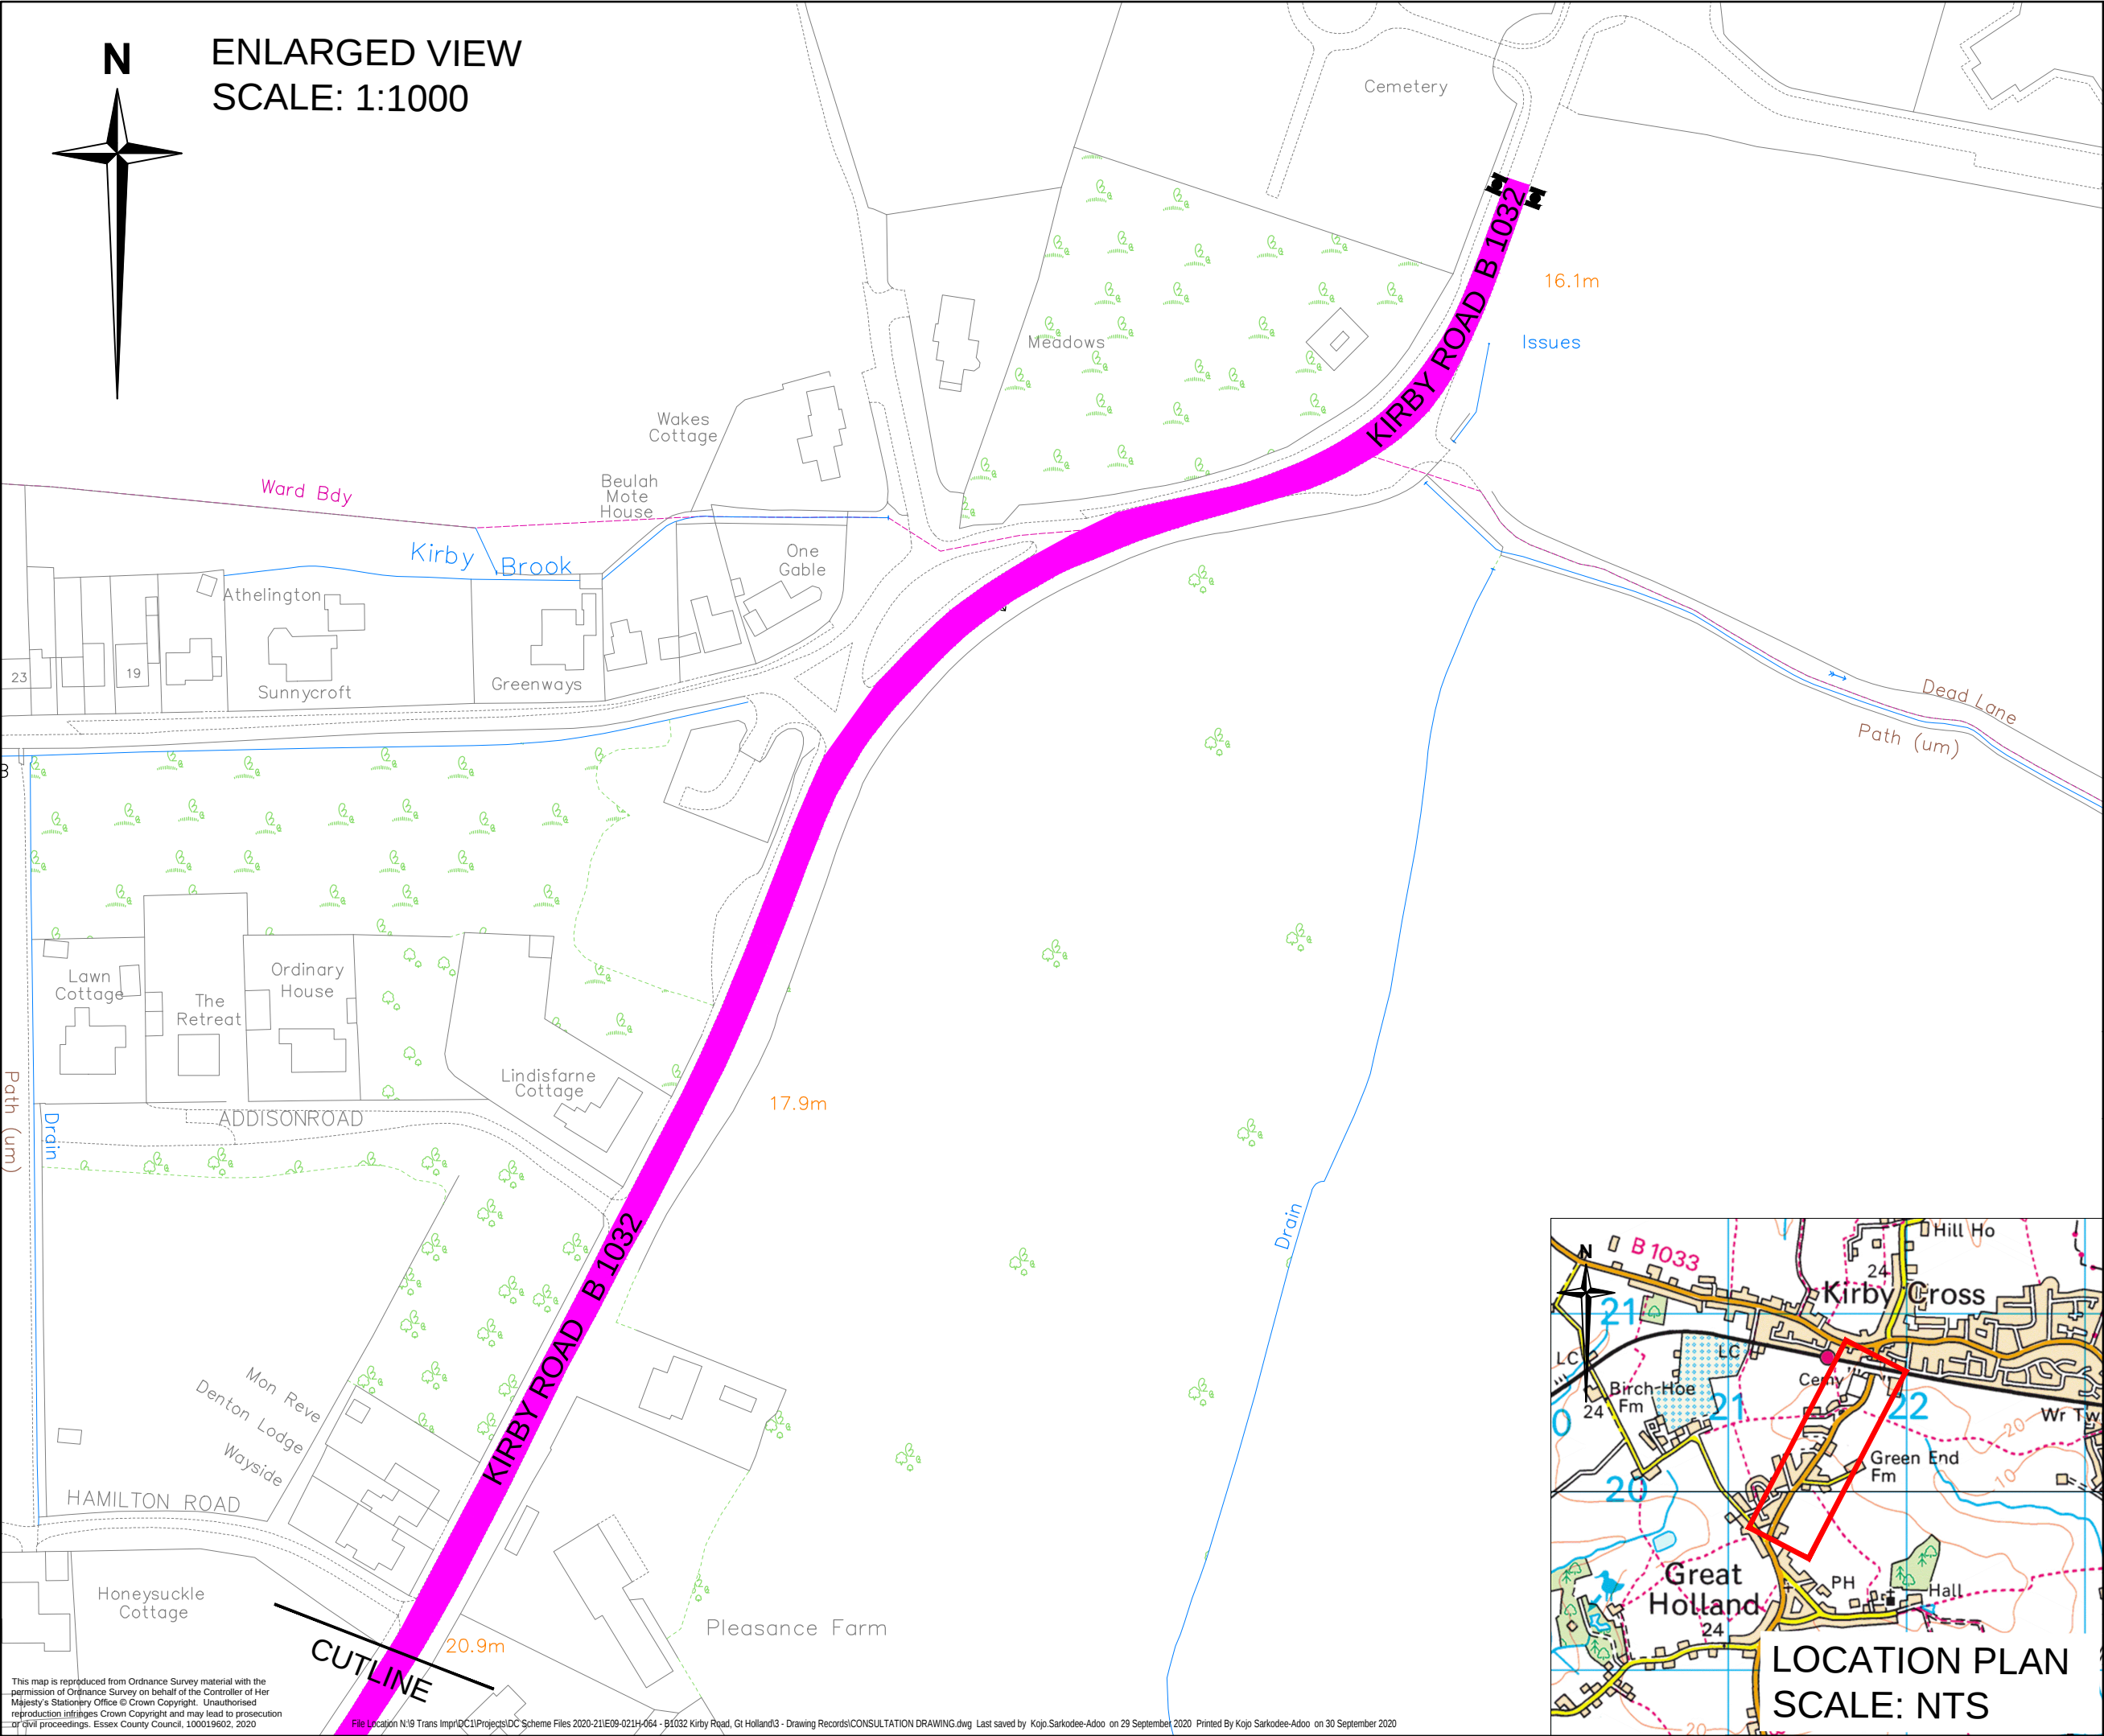

NOTES

1. DO NOT SCALE FROM DRAWING.

KEY

AREA OF INTEREST

EXISTING 30MPH/40MPH SIGNAGE TO BE REMOVED.

PROPOSED 30MPH LIMIT (APPROXIMATELY 960M)

Rev	Date	Description of revision	Drawn	Checked	Reviewed	Approved

DRAWING STATUS
FOR CONSULTATION




Essex Highways, Seax House, Victoria Road South,
Chelmsford, CM1 1QH.
Tel: 0345 6037631
© Essex County Council

SCHEME TITLE
**PROPOSED 30MPH EXTENSION
B 1032 KIRBY ROAD,
GREAT HOLLAND - TENDRING
E09-021H-064**


DRAWING TITLE
CONSULTATION PLAN

DESIGNED	DRAWN	CHECKED	REVIEWED	APPROVED
KSA	KSA			
DATE	DATE	DATE	DATE	DATE
SEPT 20	SEPT 20			
DRAWING UNITS U.N.O. DIMENSIONS IN MILLIMETRES LEVELS IN METRES			SCALE AT A2 (594x420mm) AS SHOWN	
DRAWING No. E09-021H-064-00-001				REV. -

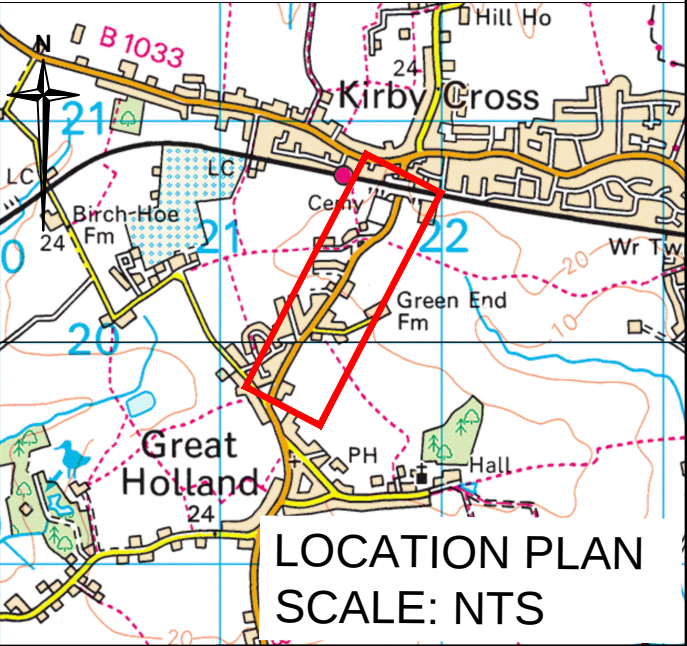

This map is reproduced from Ordnance Survey material with the permission of Ordnance Survey on behalf of the Controller of Her Majesty's Stationary Office © Crown Copyright. Unauthorised reproduction infringes Crown Copyright and may lead to prosecution or civil proceedings. Essex County Council, 100019602, 2020

File Location N:\9 Trans Imp\DC1\Projects\DC Scheme Files 2020-21\E09-021H-064 - B1032 Kirby Road, Gt Holland\3 - Drawing Records\CONSULTATION DRAWING.dwg Last saved by Kojo Sarkodee-Adoo on 29 September 2020 Printed By Kojo Sarkodee-Adoo on 30 September 2020

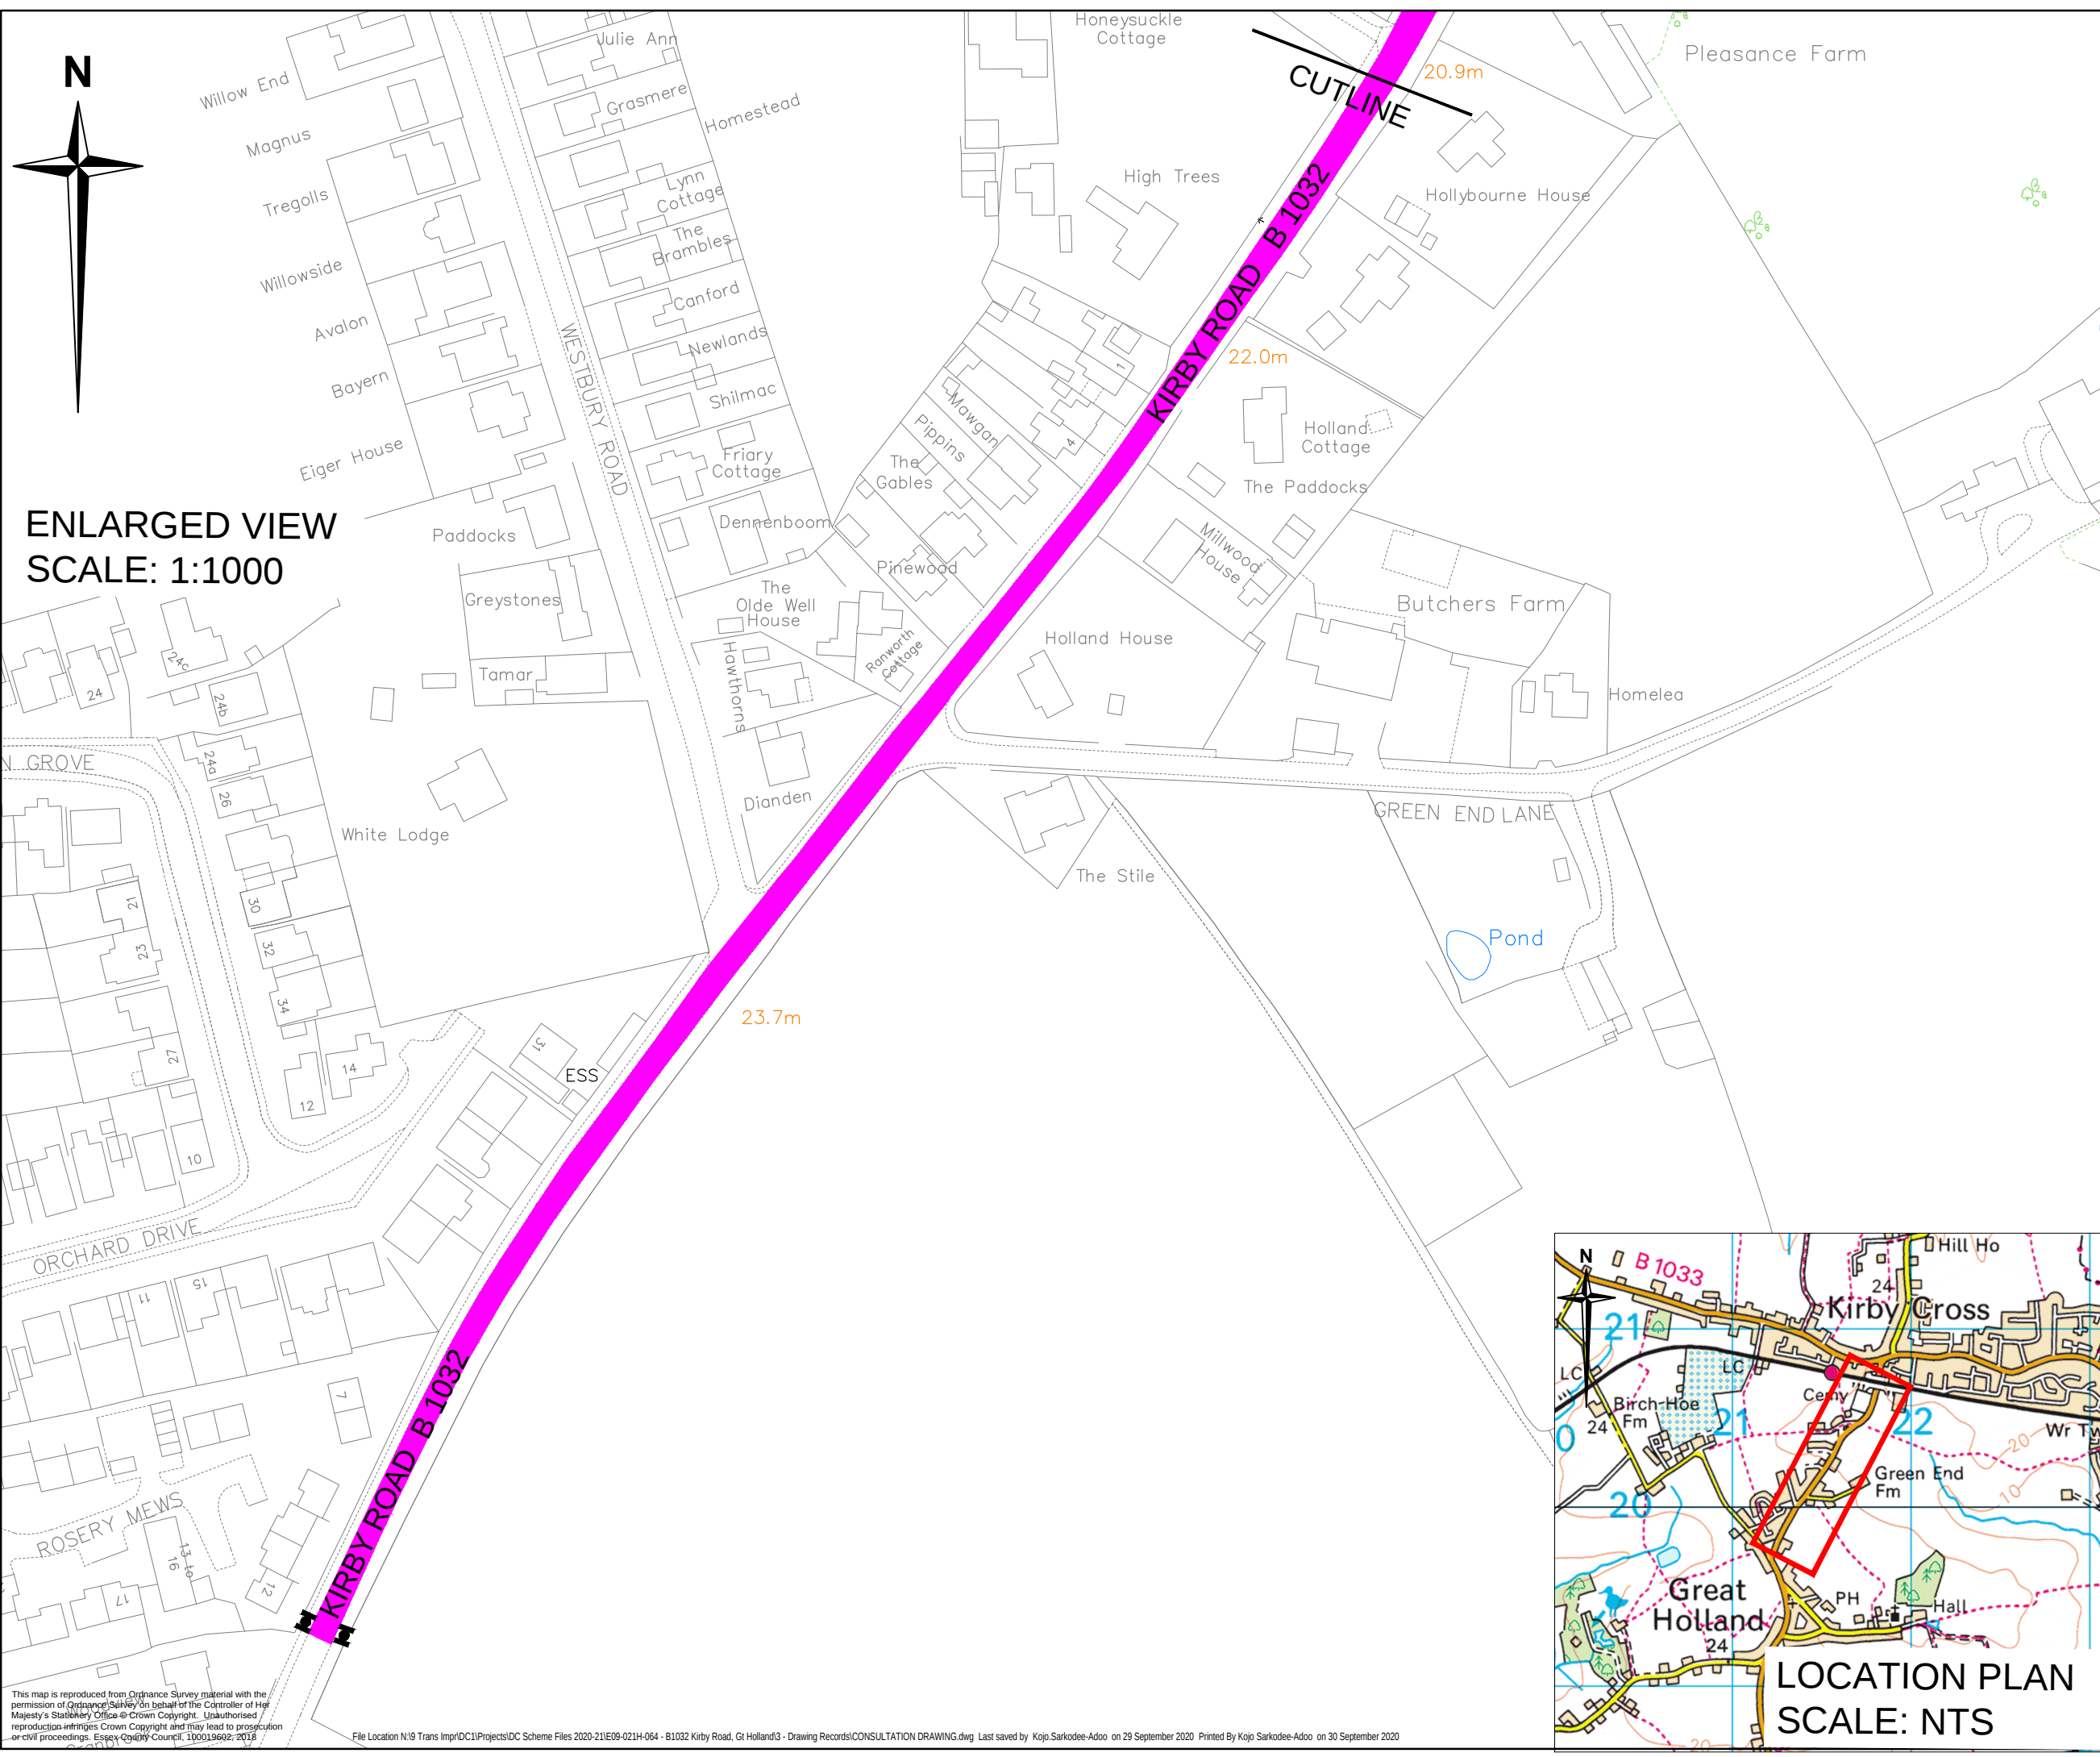

ENLARGED VIEW
SCALE: 1:1000

NOTES
1. DO NOT SCALE FROM DRAWING.

- KEY
- AREA OF INTEREST
 - EXISTING 30MPH/40MPH SIGNAGE TO BE REMOVED.
 - PROPOSED 30MPH LIMIT (APPROXIMATELY 960M)

Rev	Date	Description of revision	Drawn	Checked	Reviewed	Approved

DRAWING STATUS
FOR CONSULTATION



Essex Highways, Seax House, Victoria Road South,
Chelmsford, CM1 1QH.
Tel: 0345 6037631 © Essex County Council

SCHEME TITLE
**PROPOSED 30MPH EXTENSION
B 1032 KIRBY ROAD,
GREAT HOLLAND - TENDRING
E09-021H-064**

DRAWING TITLE
CONSULTATION PLAN

DESIGNED	DRAWN	CHECKED	REVIEWED	APPROVED
KSA	KSA			
DATE	DATE	DATE	DATE	DATE
SEPT 20	SEPT 20			
DRAWING UNITS U.N.O.		SCALE AT A2 (594x420mm)		
DIMENSIONS IN MILLIMETRES		AS SHOWN		
LEVELS IN METRES				
DRAWING No.				REV.
E09-021H-064-00-002				-

