


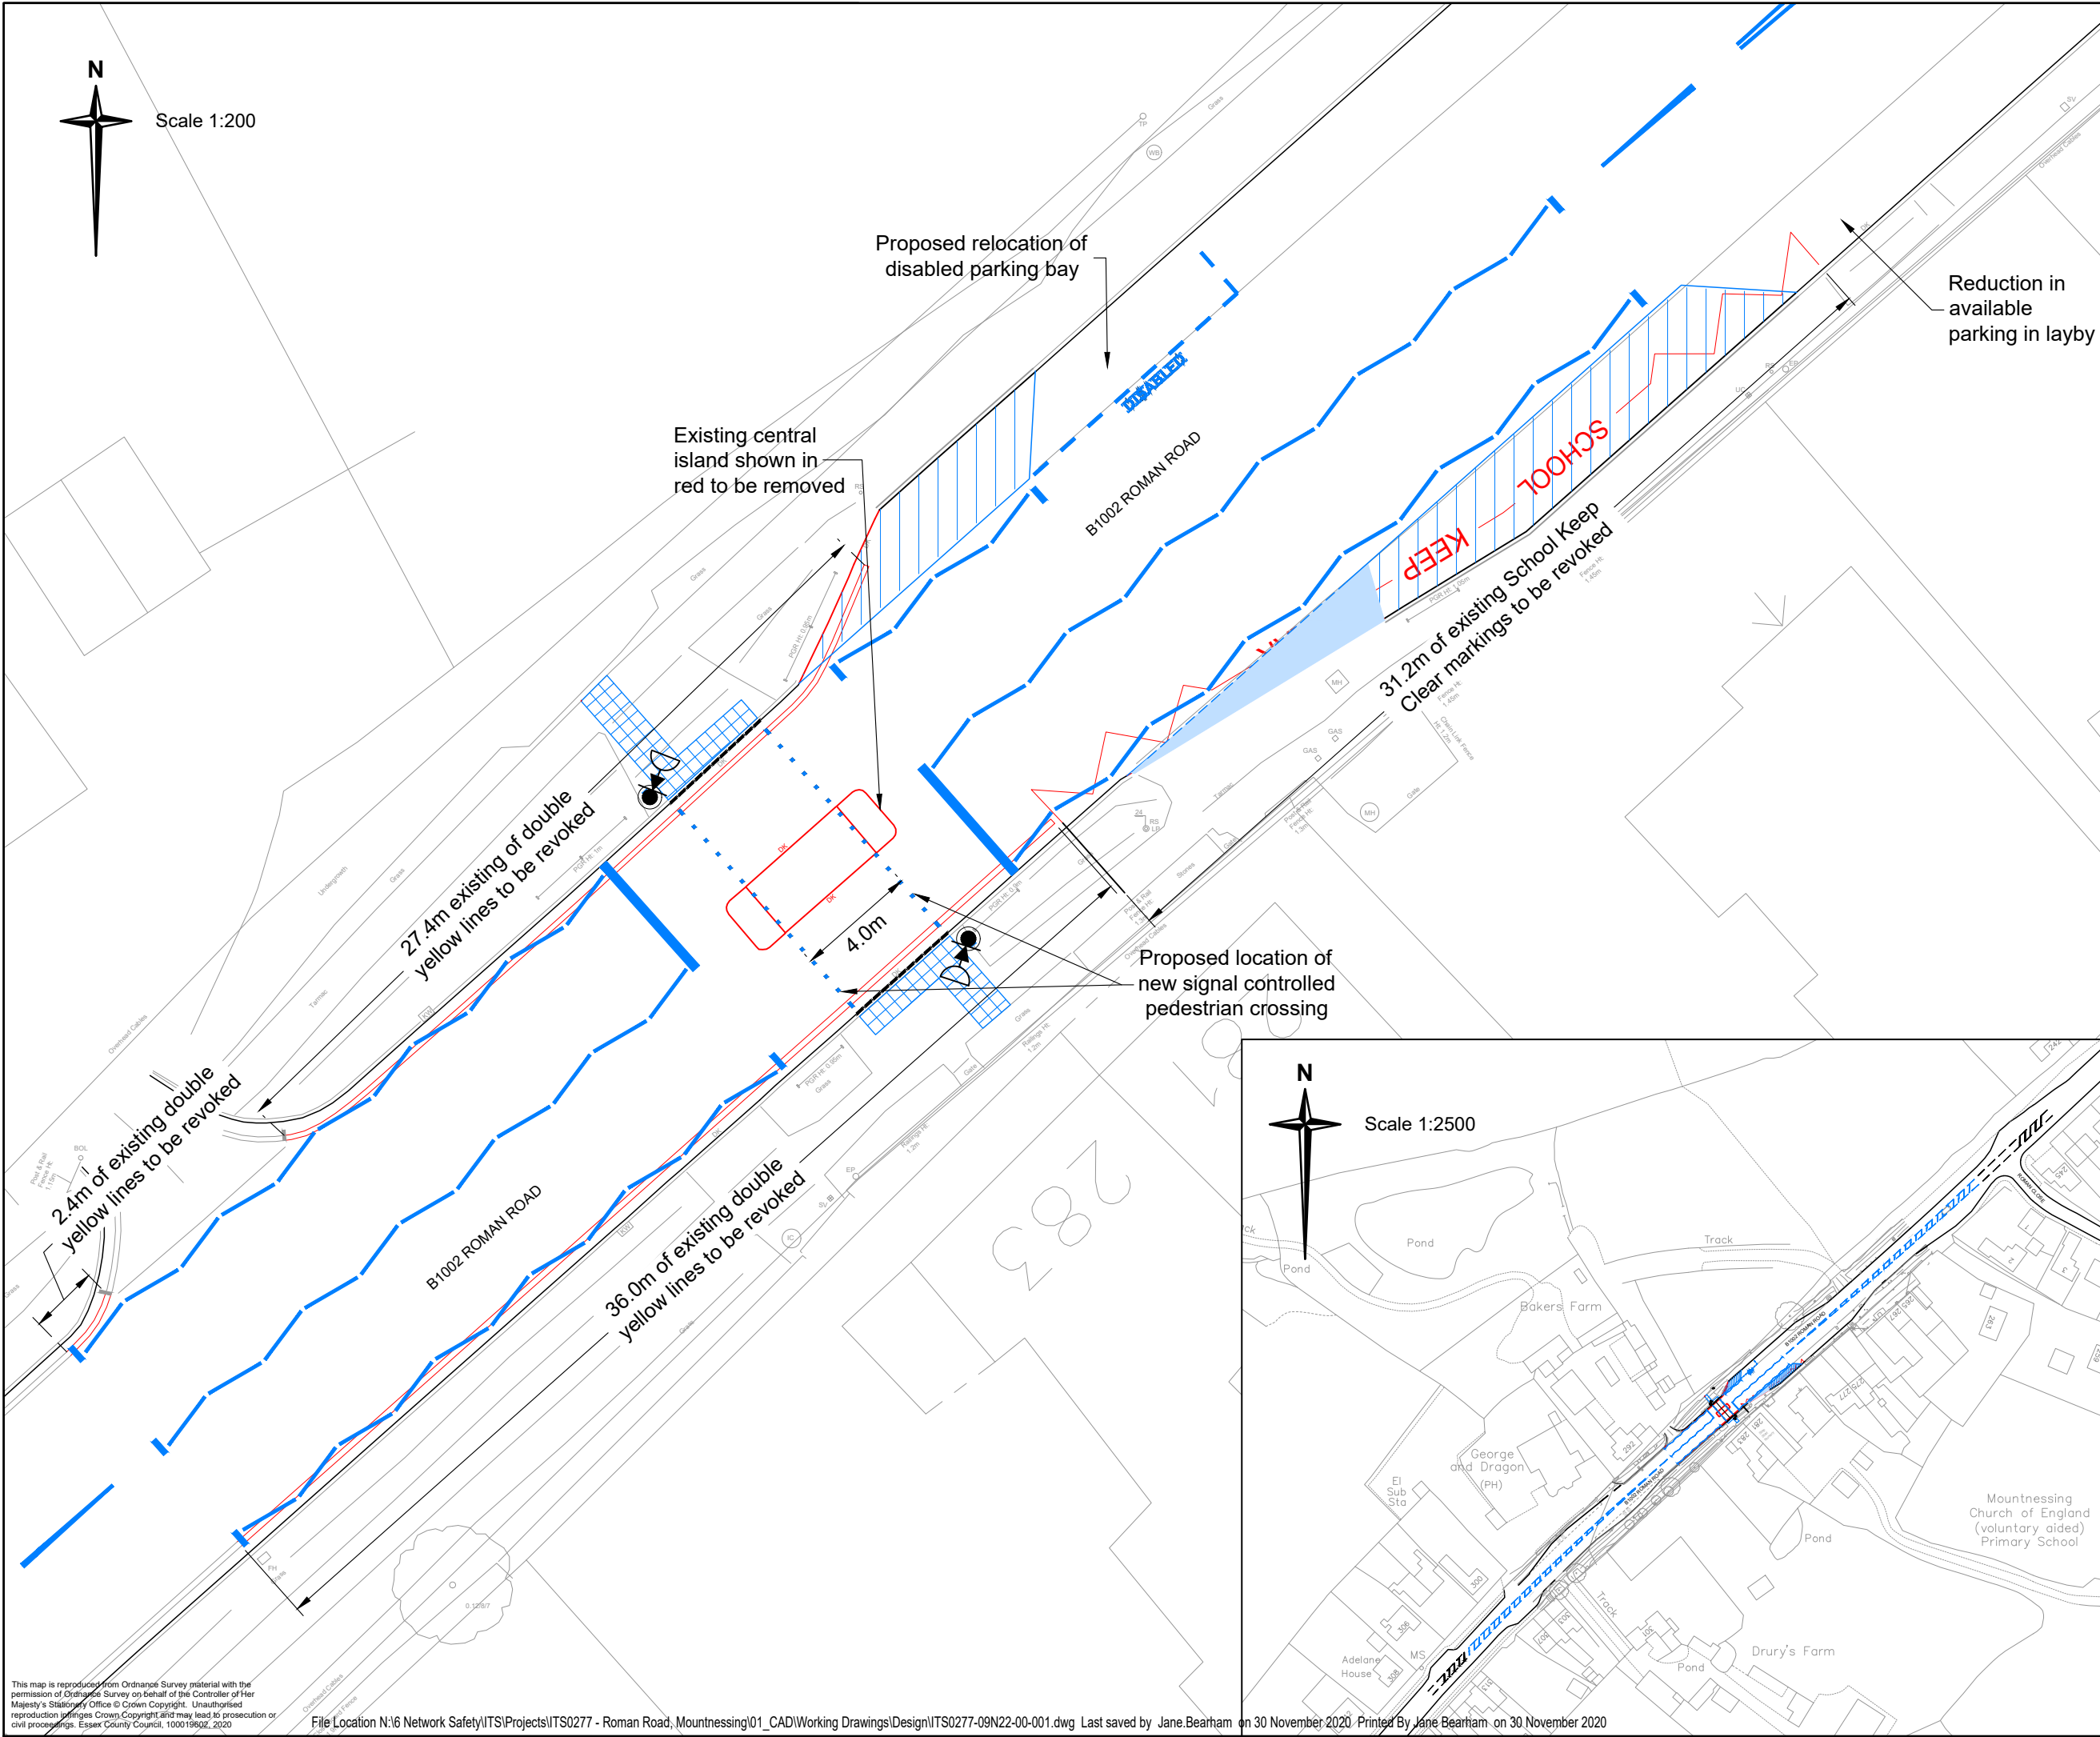

Notes

- Do not scale.

Key

4m traffic signal pole

Push button unit with Puffin nearside indicator mounted above

Tactile paving

Buildout and verge

Extension to vehicular access

Full height kerb

Dropped kerb

Existing features:
Central island, kerbing & road markings

Proposed crossing features;
Tactile paving, kerbing & road markings

Rev	Date	Description of revision	Drawn	Checked	Reviewed	Approved

DRAWING STATUS

FOR INFORMATION

Essex

Highways

Essex Highways, Seax House, Victoria Road South,
Chelmsford, CM1 1QH.
Tel: 0345 6037631

© Essex County Council

SCHEME TITLE

09N22
B1002 ROMAN ROAD,
SOUTHWEST OF ROMAN CLOSE
MOUNTNESSING

DRAWING TITLE

PUFFIN CROSSING LOCATION
CONSULTATION DRAWING

DESIGNED BC	DRAWN JB	CHECKED JLB	REVIEWED JLB	APPROVED ARF
DATE 24/11/20	DATE 24/11/20	DATE 30/11/20	DATE 30/11/20	DATE 30/11/20
DRAWING UNITS U.N.O. DIMENSIONS IN MILLIMETRES LEVELS IN METRES				As detailed

DRAWING No.

ITS0277-09N22-00-001

REV.

-

